



NOTE: all detailed measurements are approximate

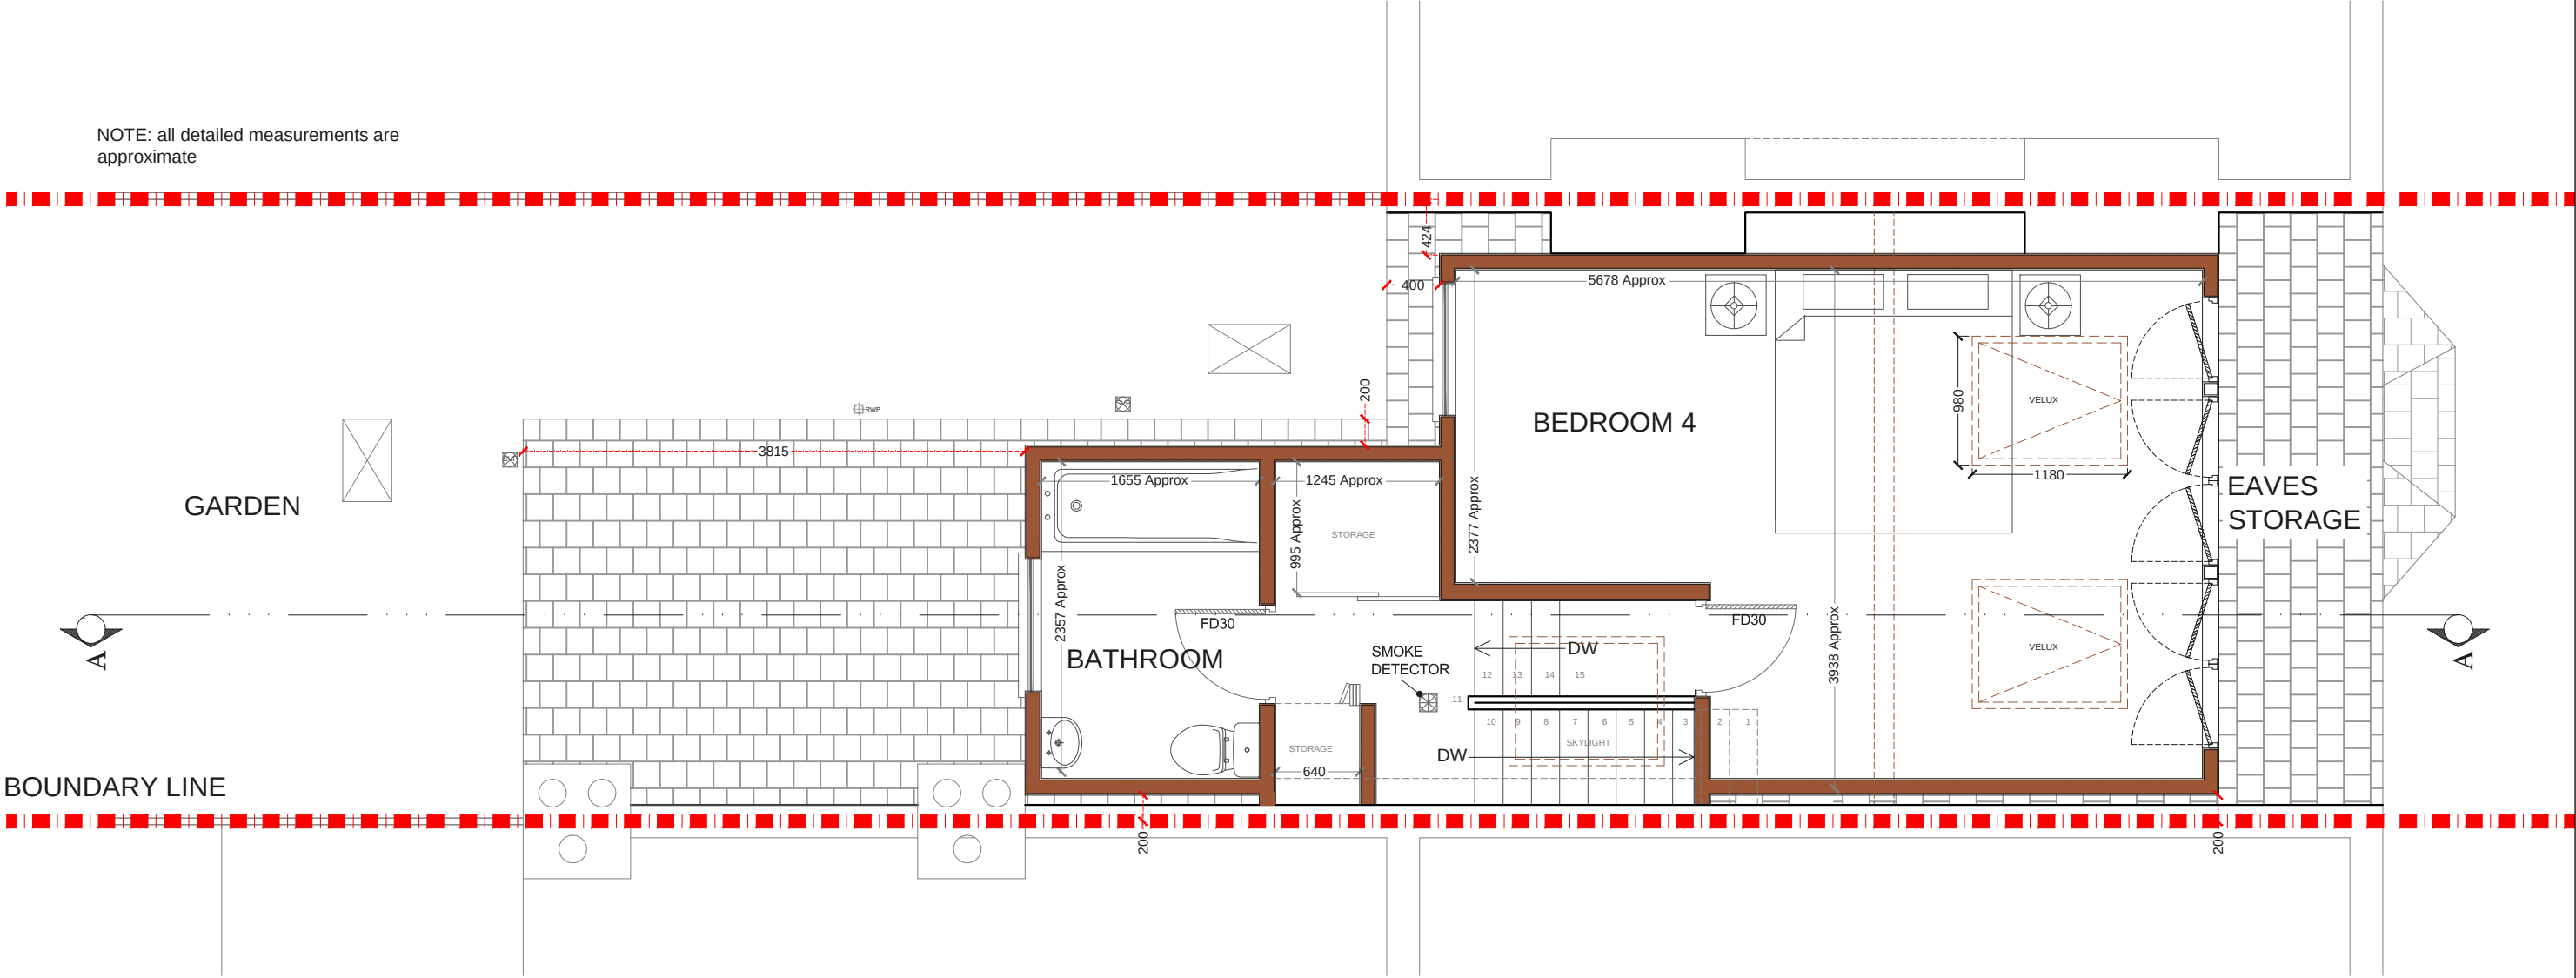

PROPOSED LOFT PLAN
SCALE 1:50

			CLIENT LA	PROJECT COOPERSALE ROAD E9	SCALE 1:50@A3	DRAWING NO. PP 1	REV.	designteam the kitchen extension company 342 Clapham Road London SW9 9AJ Tel: 0207 242 5353 hello@designteam.co.uk www.designteam.co.uk
					DATE 24-05-16			
				00.511.522.5 Meters @ 1:50@ A3				
REV	DATE	NOTES		DRAWING TITLE PROPOSED LOFT FLOOR PLAN				

NOTE: all detailed measurements are approximate

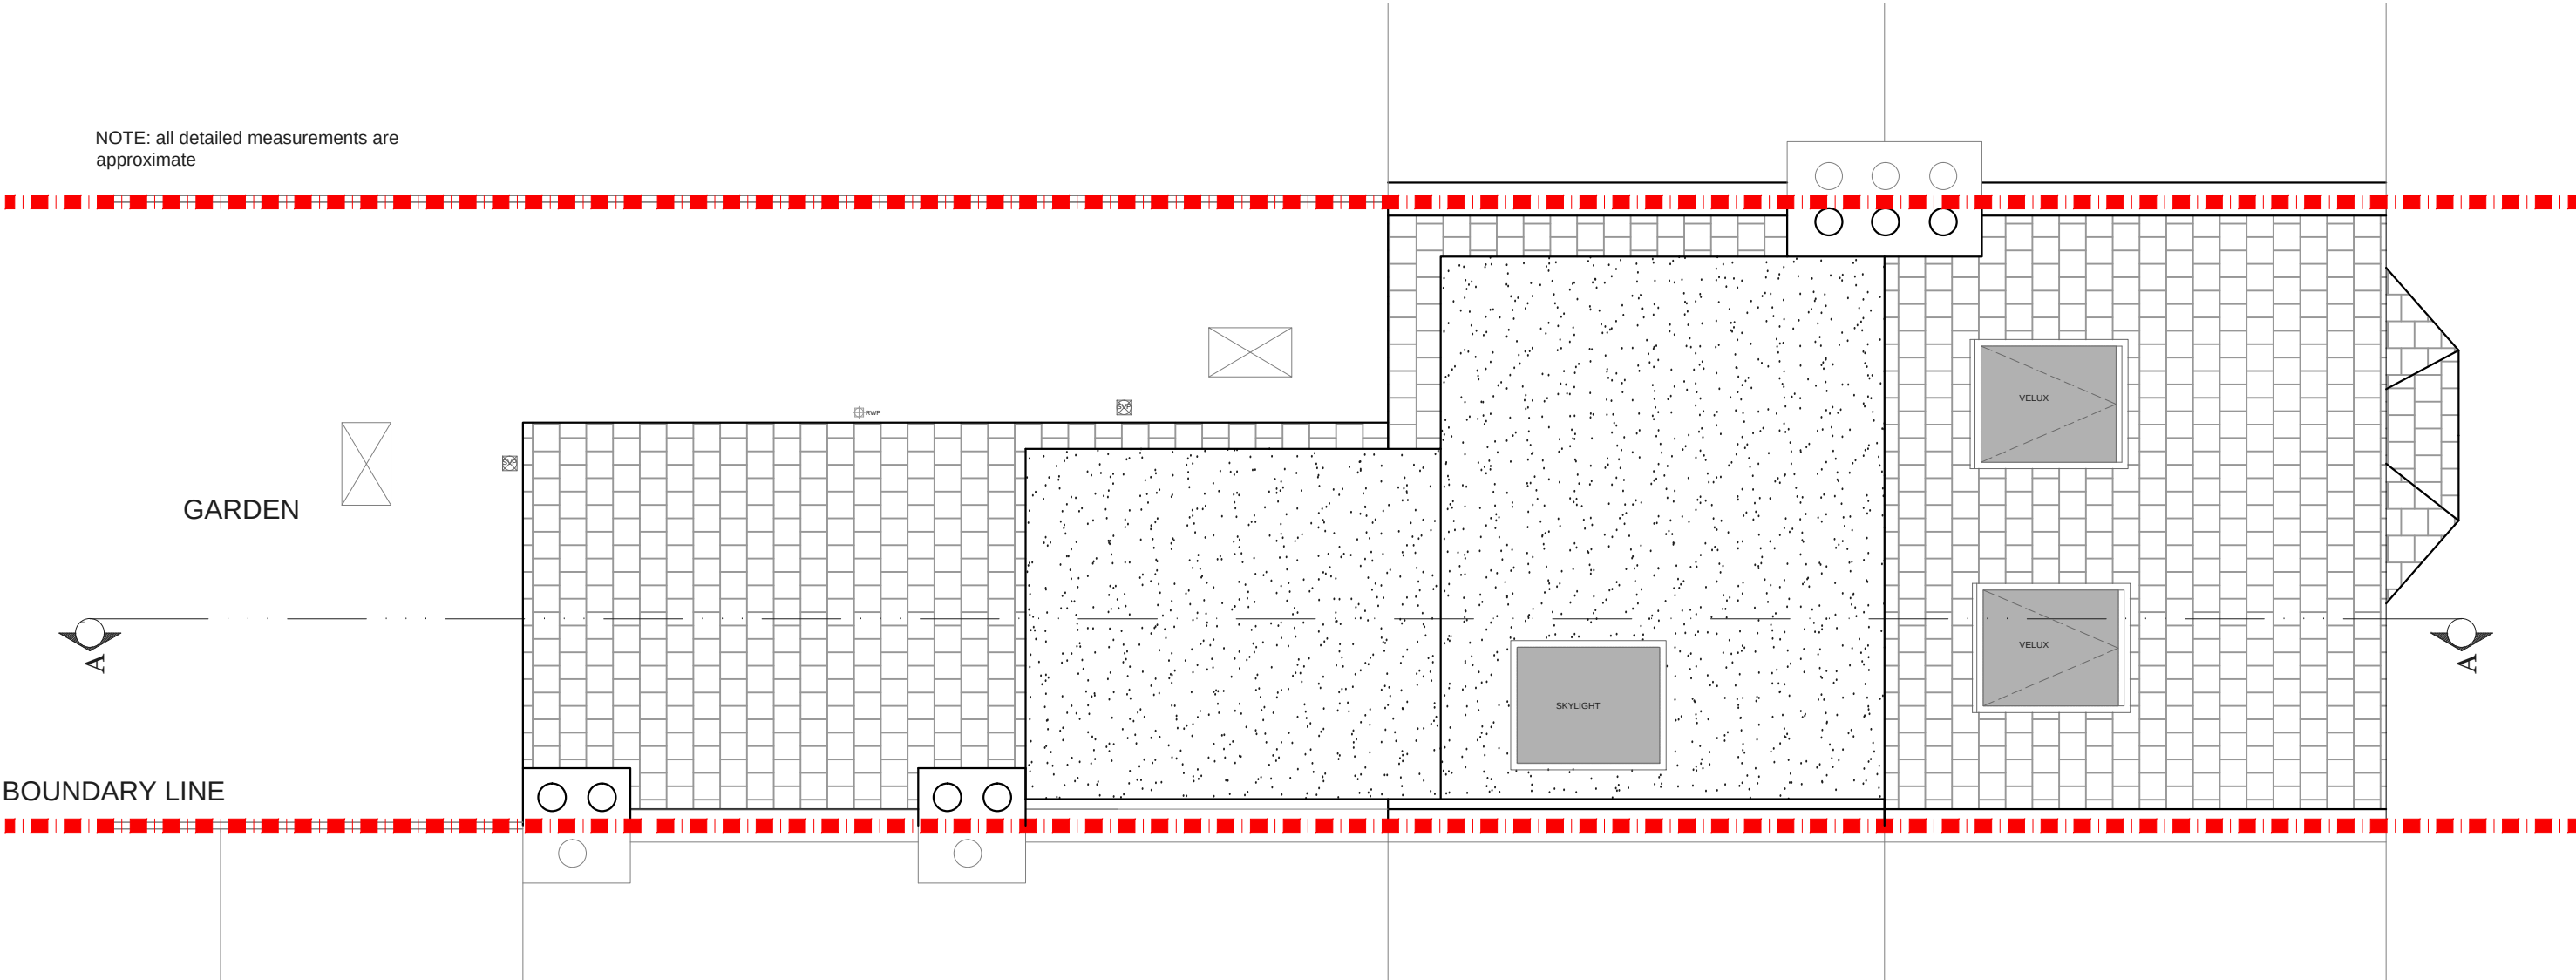


PROPOSED ROOF PLAN - LOFT
SCALE 1:50




			CLIENT LA	PROJECT COOPERSALE ROAD E9	SCALE 1:50@A3	DRAWING NO. PP 2	REV.	designteam the kitchen extension company 342 Clapham Road London SW9 9AJ Tel: 0207 242 5353 hello@designteam.co.uk www.designteam.co.uk
					DATE 24-05-16			
					DRAWING TITLE PROPOSED ROOF PLAN			
REV	DATE	NOTES						




PROPOSED FRONT ELEVATION - LOFT
SCALE 1:100

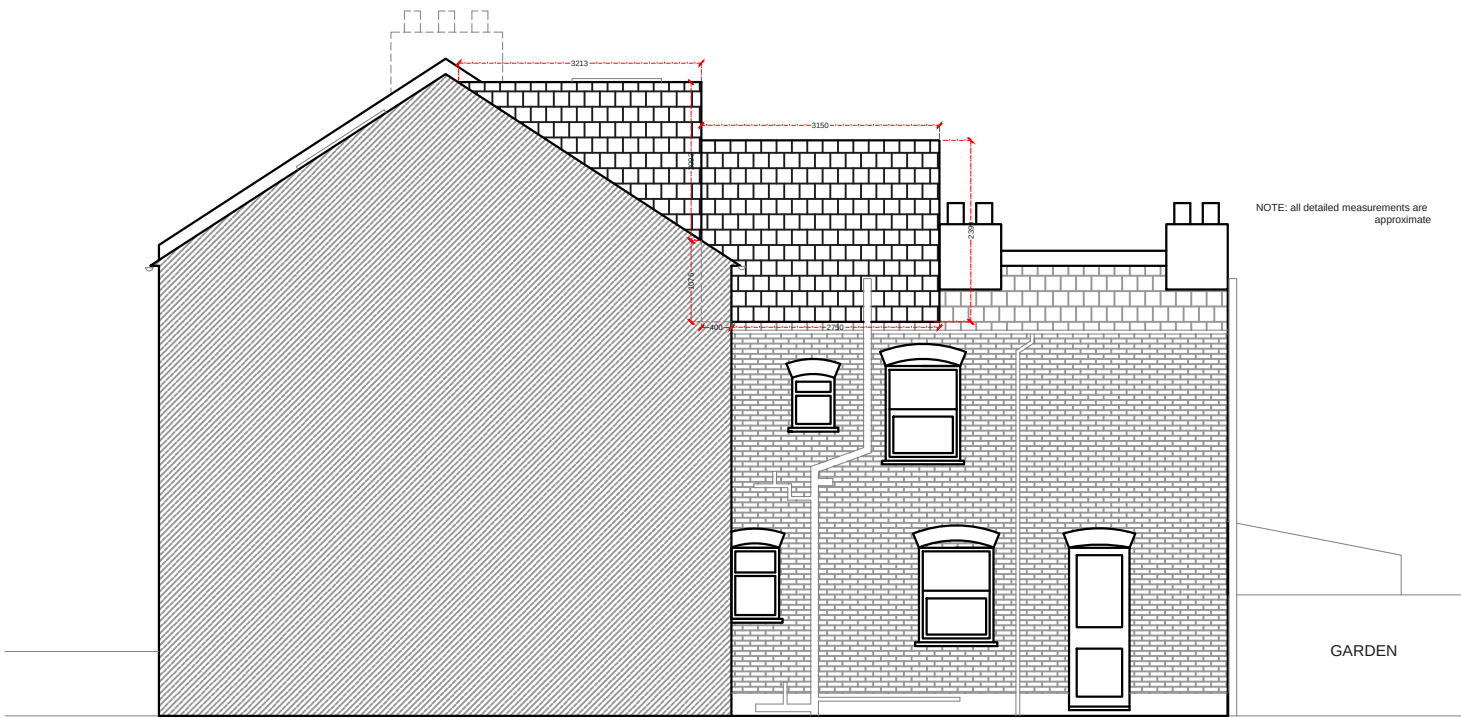

PROPOSED SIDE ELEVATION - LOFT
SCALE 1:100

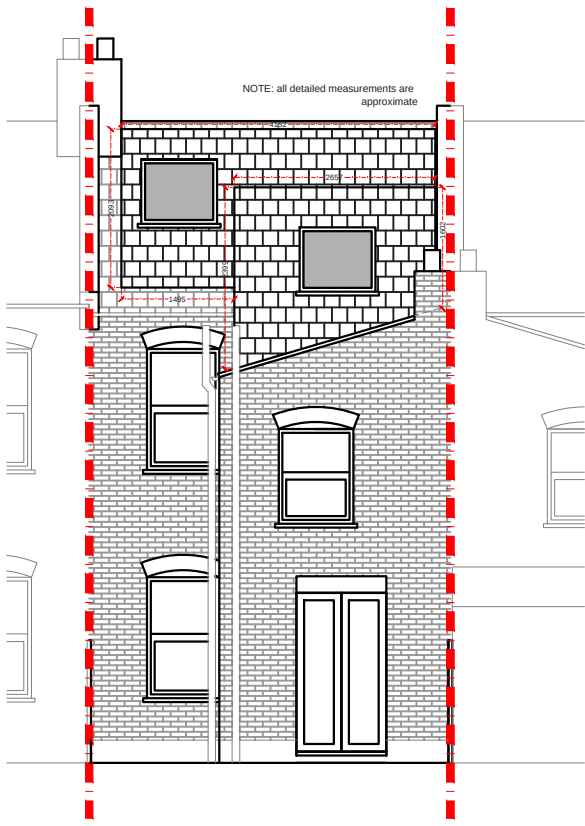

PROPOSED REAR ELEVATION - LOFT
SCALE 1:100

 

			CLIENT LA	PROJECT COOPERSALE ROAD E9	SCALE 1:100@A3	DRAWING NO. PP 3	REV.	designteam the kitchen extension company 342 Clapham Road London SW9 9AJ Tel: 0207 242 5353 hello@designteam.co.uk www.designteam.co.uk
					DATE 24-05-16			
				DRAWING TITLE PROPOSED FRONT, REAR & SIDE ELEVATIONS			012345 Meters @ 1:100@ A3	
REV	DATE	NOTES						