


PROPOSED GROUND FLOOR PLAN - SRE  
SCALE 1:50



			CLIENT  LA	PROJECT  COOPERSALE ROAD E9	SCALE 1:50@A3	DRAWING NO.  PP 1	REV.	<div>designteam</div> <div>the kitchen extension company</div> <div><div>342 Clapham Road London SW9 9AJ</div><div>Tel: 0207 242 5353 hello@designteam.co.uk www.designteam.co.uk</div></div>
					DATE 24-05-16			
				DRAWING TITLE  PROPOSED GROUND FLOOR PLAN			<div><div>00.511.522.5</div><div>Meters @ 1:50@ A3</div></div>	
REV	DATE	NOTES						

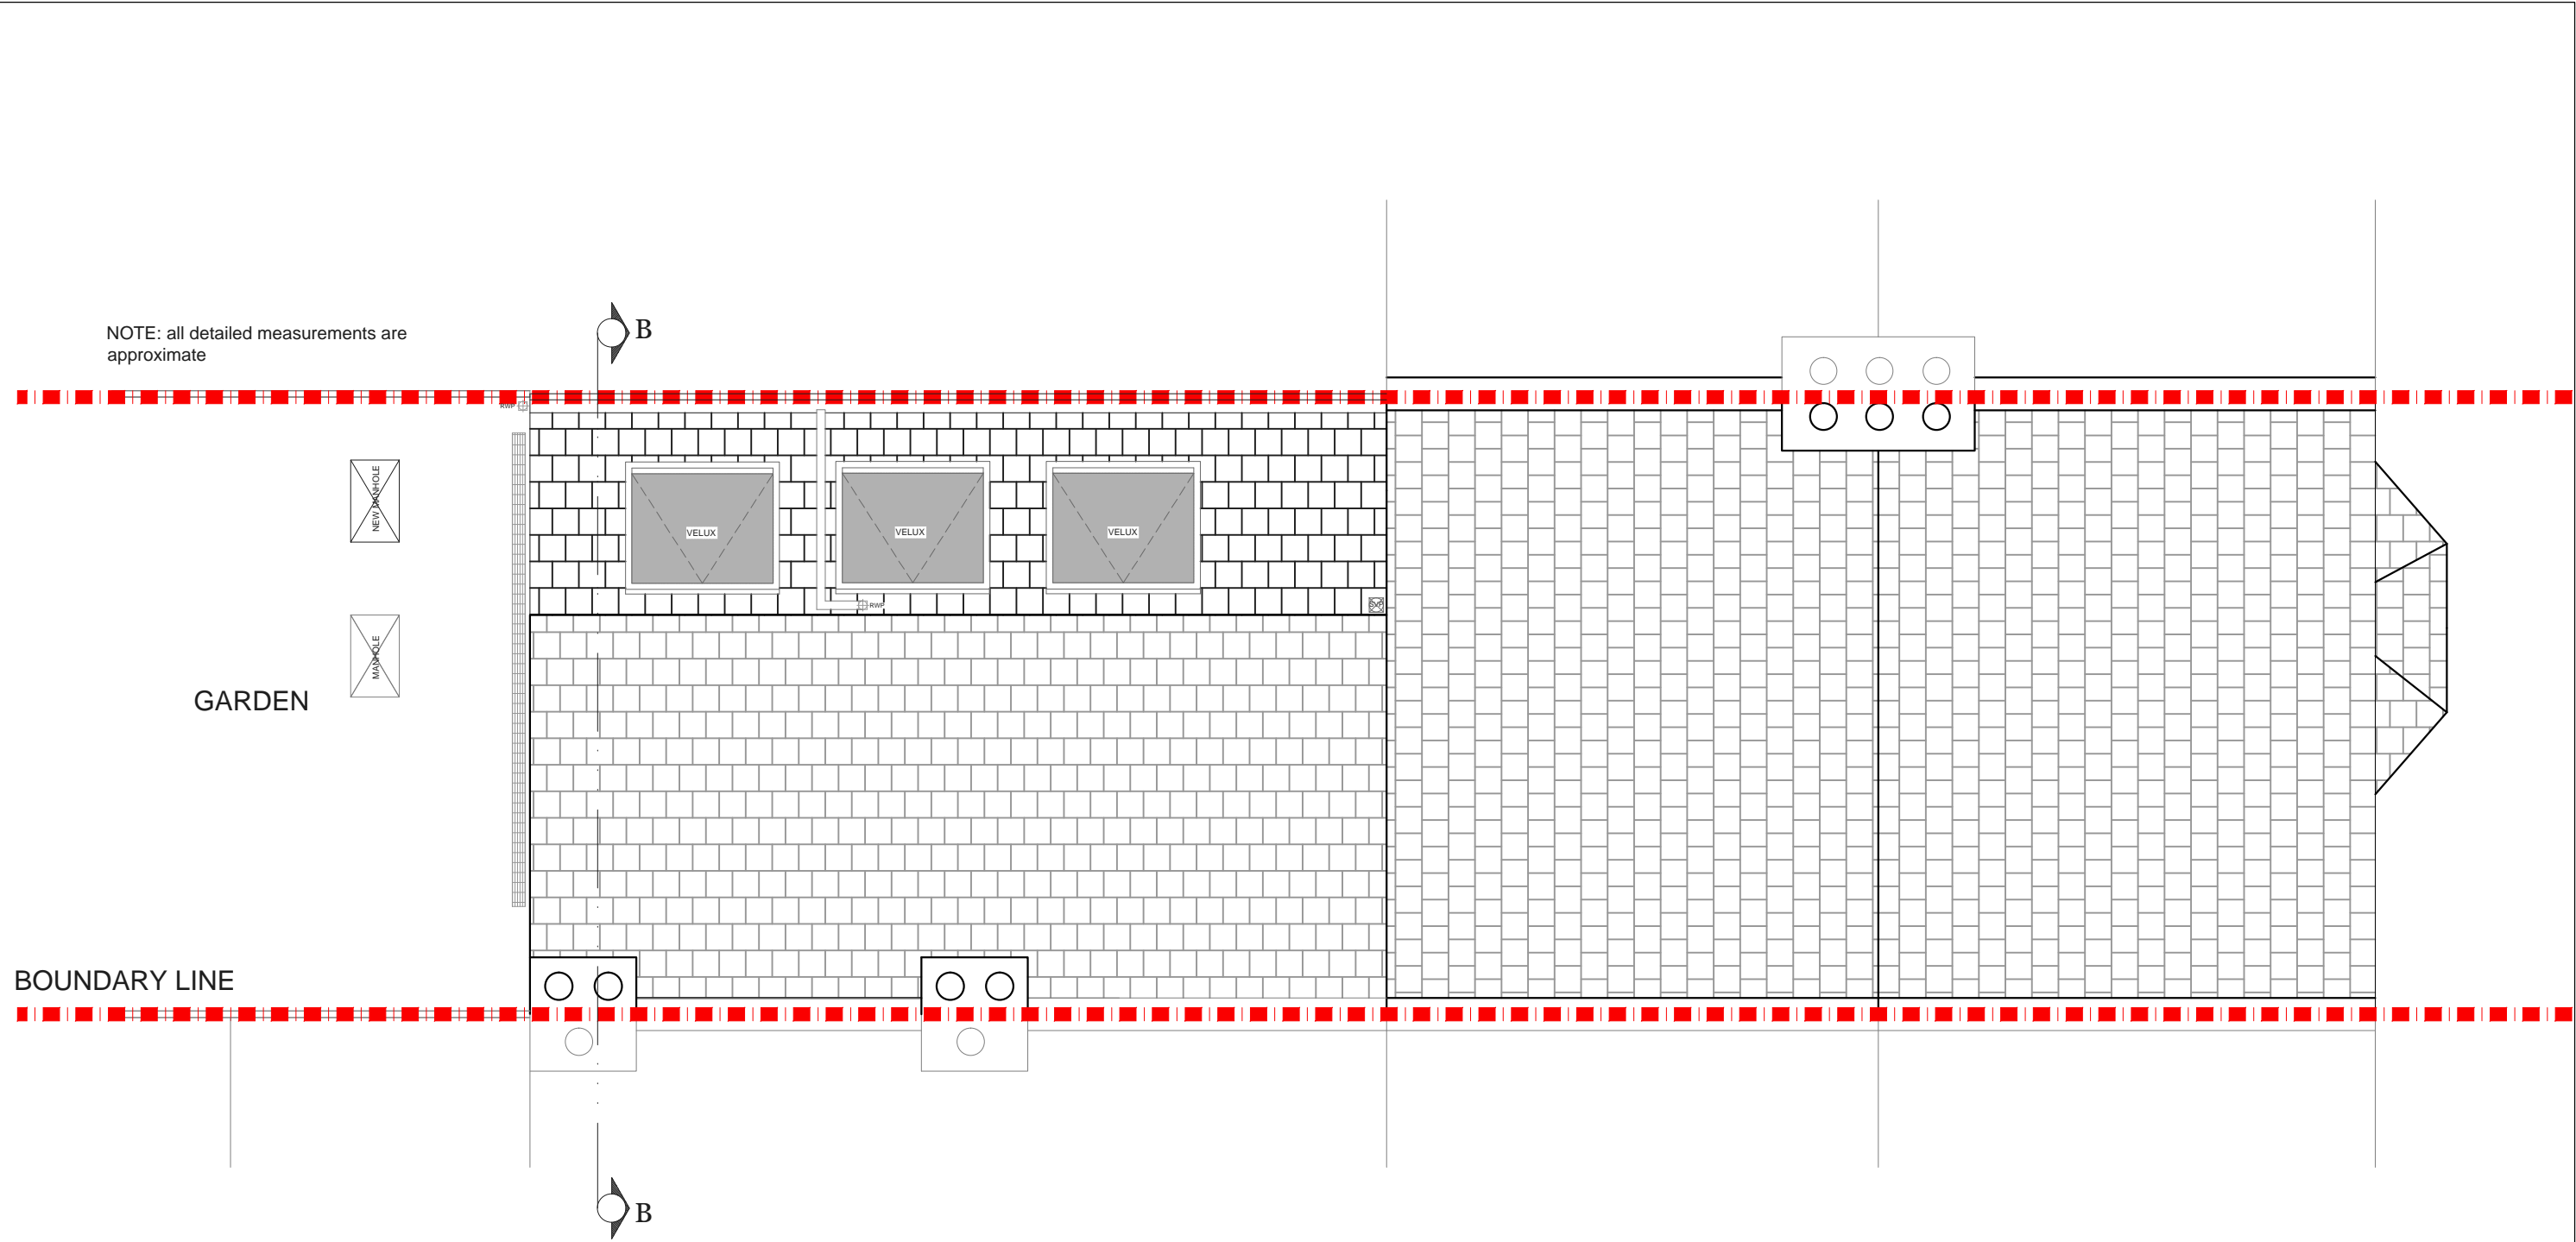


PROPOSED ROOF PLAN - SRE  
SCALE 1:50




			CLIENT  LA	PROJECT  COOPERSALE ROAD E9	SCALE 1:50@A3	DRAWING NO.  PP 2	REV.	<div><div>designteam</div><div>the kitchen extension company</div><div><div>342 Clapham Road London SW9 9AJ</div><div>Tel: 0207 242 5353 hello@designteam.co.uk www.designteam.co.uk</div></div></div>
					DATE 24-05-16			
					<div><div>00.511.522.5</div><div>Meters @ 1:50@ A3</div></div>			
			DRAWING TITLE  PROPOSED ROOF PLAN					
REV	DATE	NOTES						



PROPOSED SIDE ELEVATION - SRE  
SCALE 1:100

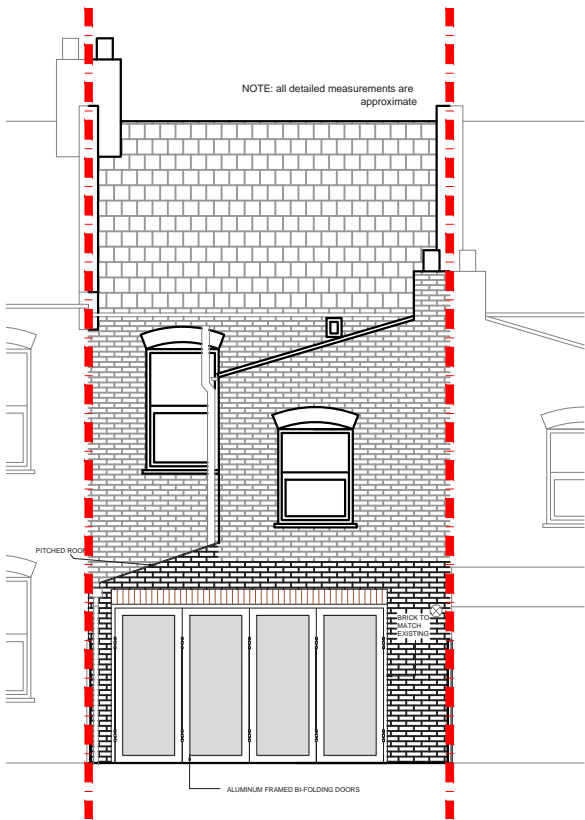

PROPOSED REAR ELEVATION - SRE  
SCALE 1:100

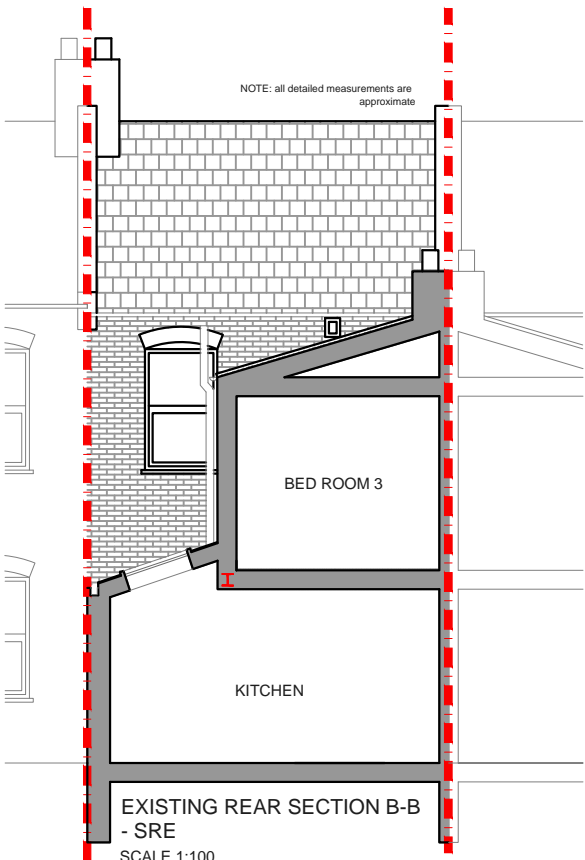

EXISTING REAR SECTION B-B  
- SRE  
SCALE 1:100

			CLIENT  LA	PROJECT  COOPERSALE ROAD E9	SCALE 1:100@A3	DRAWING NO.  PP 3	REV.	<div>designteam</div> <div>the kitchen extension company</div> <div>342 Clapham Road London SW9 9AJ</div> <div>Tel: 0207 242 5353 hello@designteam.co.uk www.designteam.co.uk</div>
					DATE 24-05-16			
					<div>012345</div> <div>Meters @ 1:100@ A3</div>			
REV	DATE	NOTES		DRAWING TITLE PROPOSED ELEVATIONS AND SECTION				