
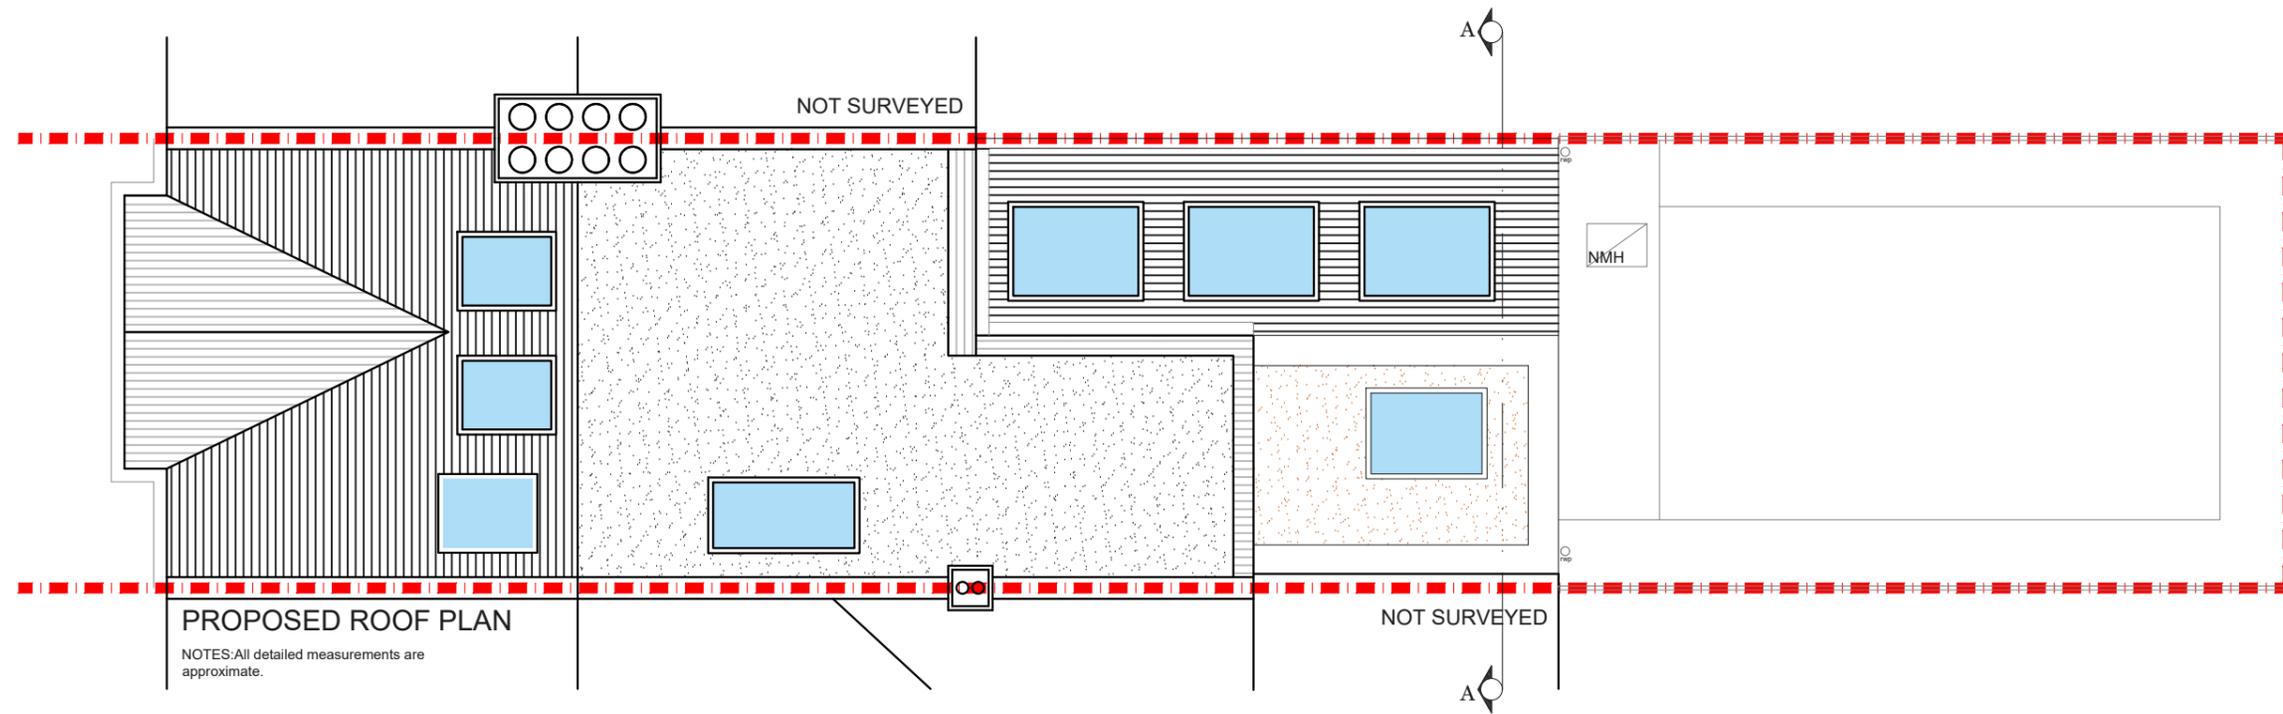


REV.	DATE	NOTES	CLIENT	PROJECT ADDRESS	NORTH POINT	SCALE	DRAWN	DRAWING NO.	REVISION
			RC & HC	SE2		DATE	CHECKED	P- 01	
						22-08-2019			
				DRAWING TITLE					
				PROPOSED GROUND AND FIRST FLOOR PLAN					

designteam

342 Clapham Road
London
SW9 9AJ

Tel: 0207 242 5353
hello@designteam.co.uk
www.designteam.co.uk

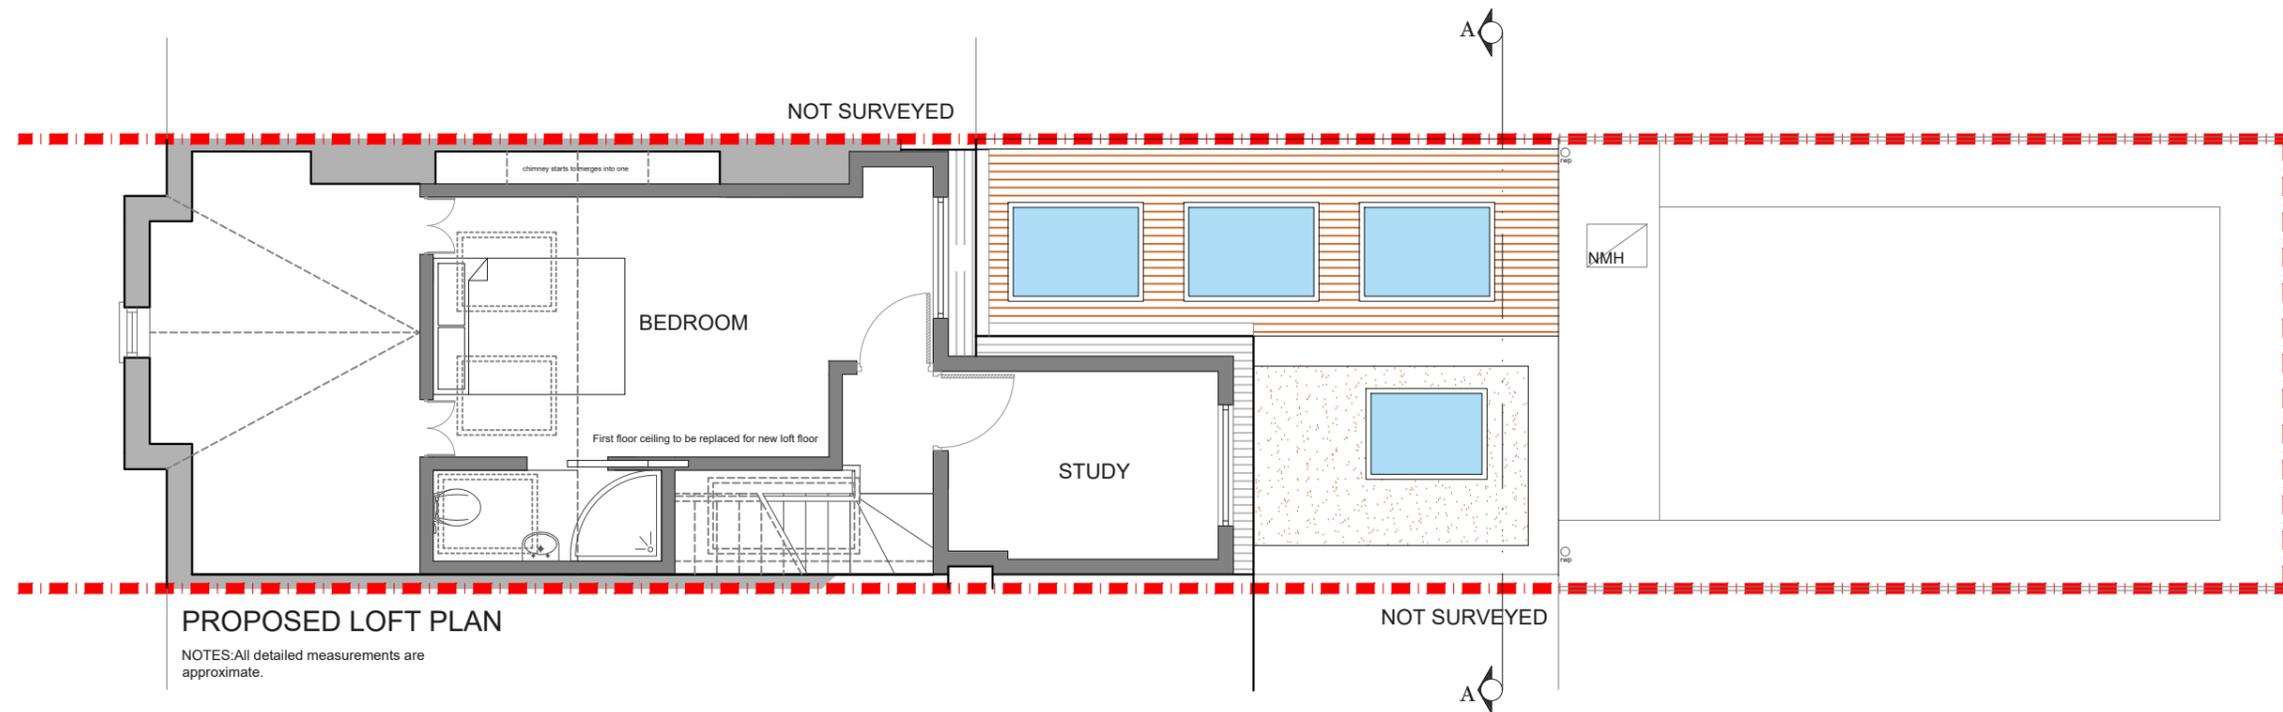


REV.	DATE	NOTES	CLIENT	PROJECT ADDRESS	NORTH POINT	SCALE	DRAWN	DRAWING NO.	REVISION
			RC & HC	SE2		DATE 22-08-2019	CHECKED	P- 02	
				DRAWING TITLE PROPOSED LOFT AND ROOF PLAN					

designteam


342 Clapham Road
 London
 SW9 9AJ
 Tel: 0207 242 5353
 hello@designteam.co.uk
 www.designteam.co.uk




PROPOSED FRONT ELEVATION

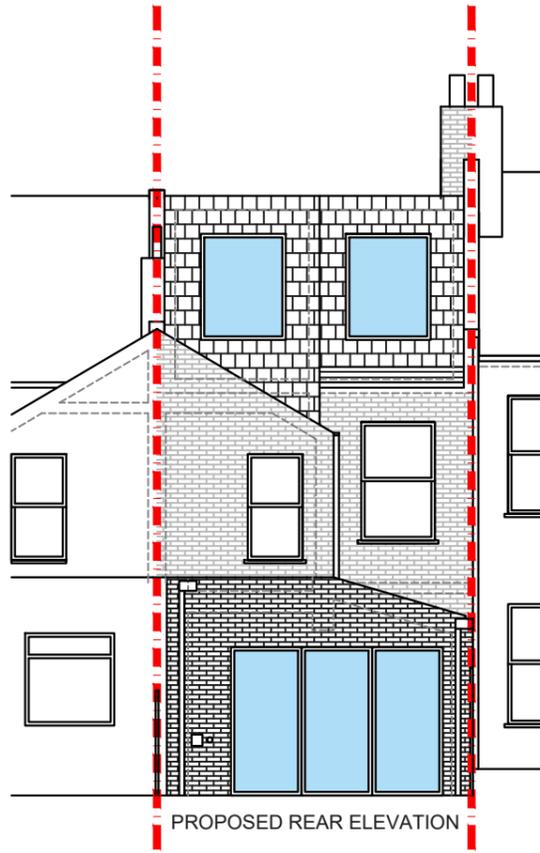

PROPOSED REAR ELEVATION

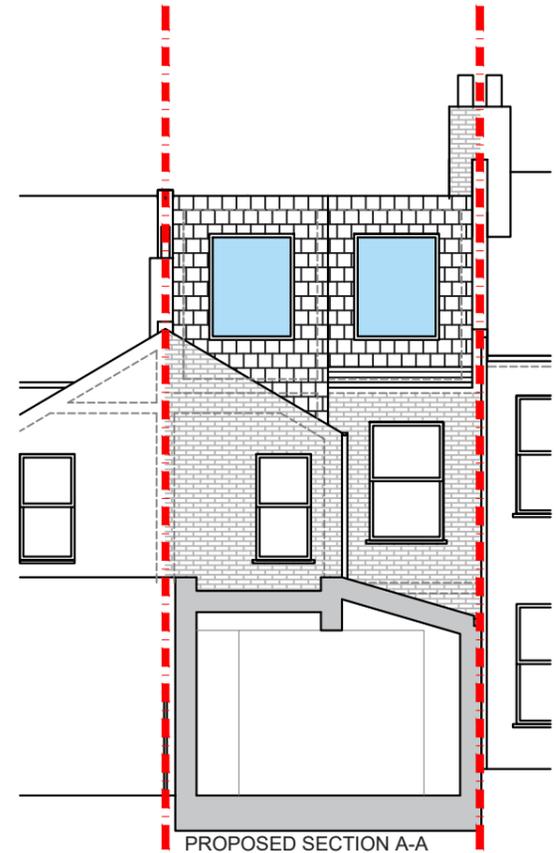

PROPOSED SECTION A-A

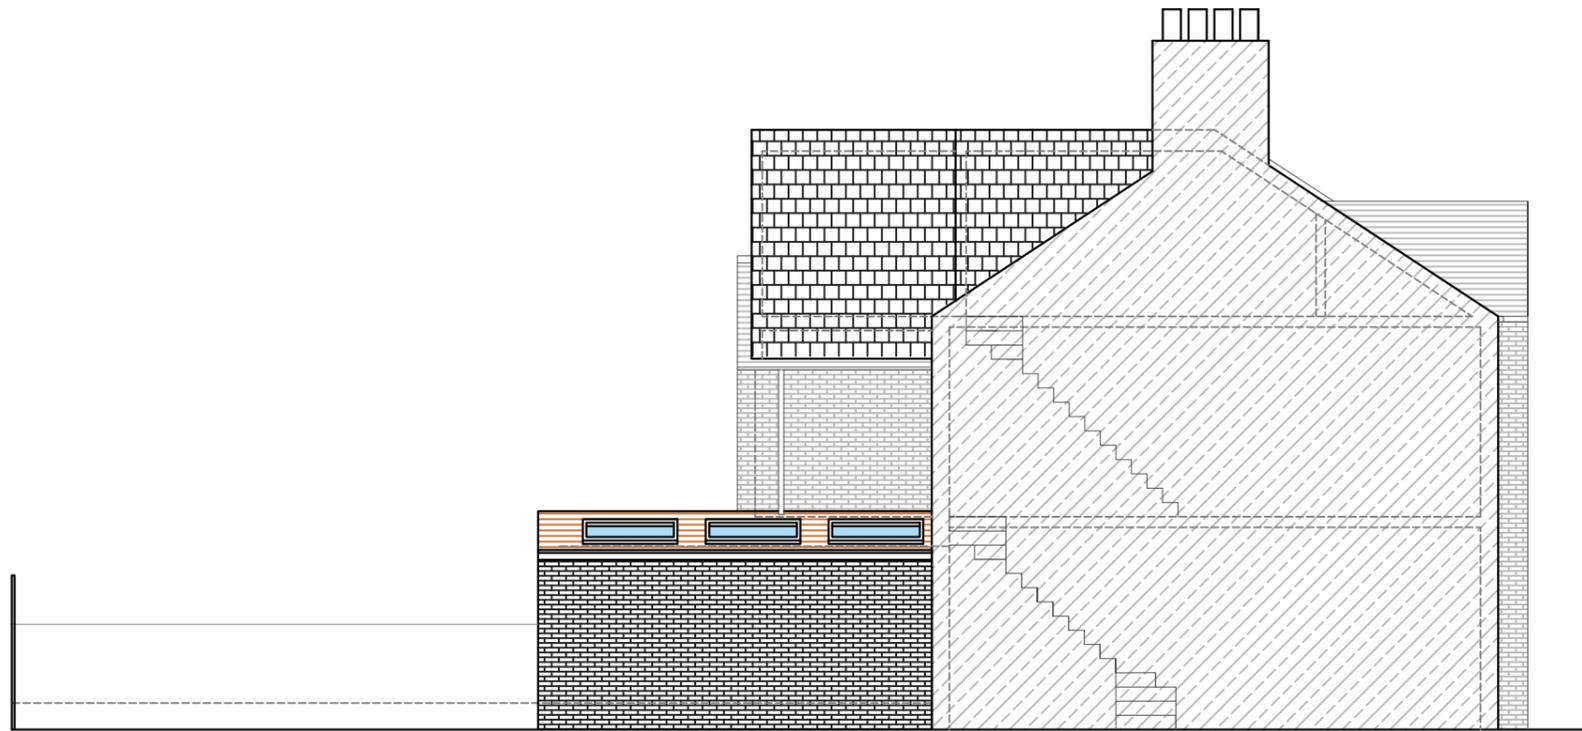

PROPOSED SIDE ELEVATION

REV.	DATE	NOTES	CLIENT	PROJECT ADDRESS	NORTH POINT	SCALE	DRAWN	DRAWING NO.	REVISION
			RC & HC	SE2		DATE 22-08-2019	CHECKED	P- 03	
				DRAWING TITLE PROPOSED ELEVATIONS AND SECTION AA					

designteam

342 Clapham Road London SW9 9AJ
 Tel: 0207 242 5353
 hello@designteam.co.uk
 www.designteam.co.uk