




 
NOTE: all detailed measurements are approximate
 NOTE: all recessed beams assume that the floor thickness is 6 inches. this cannot be confirmed until the opening up work during the build phase

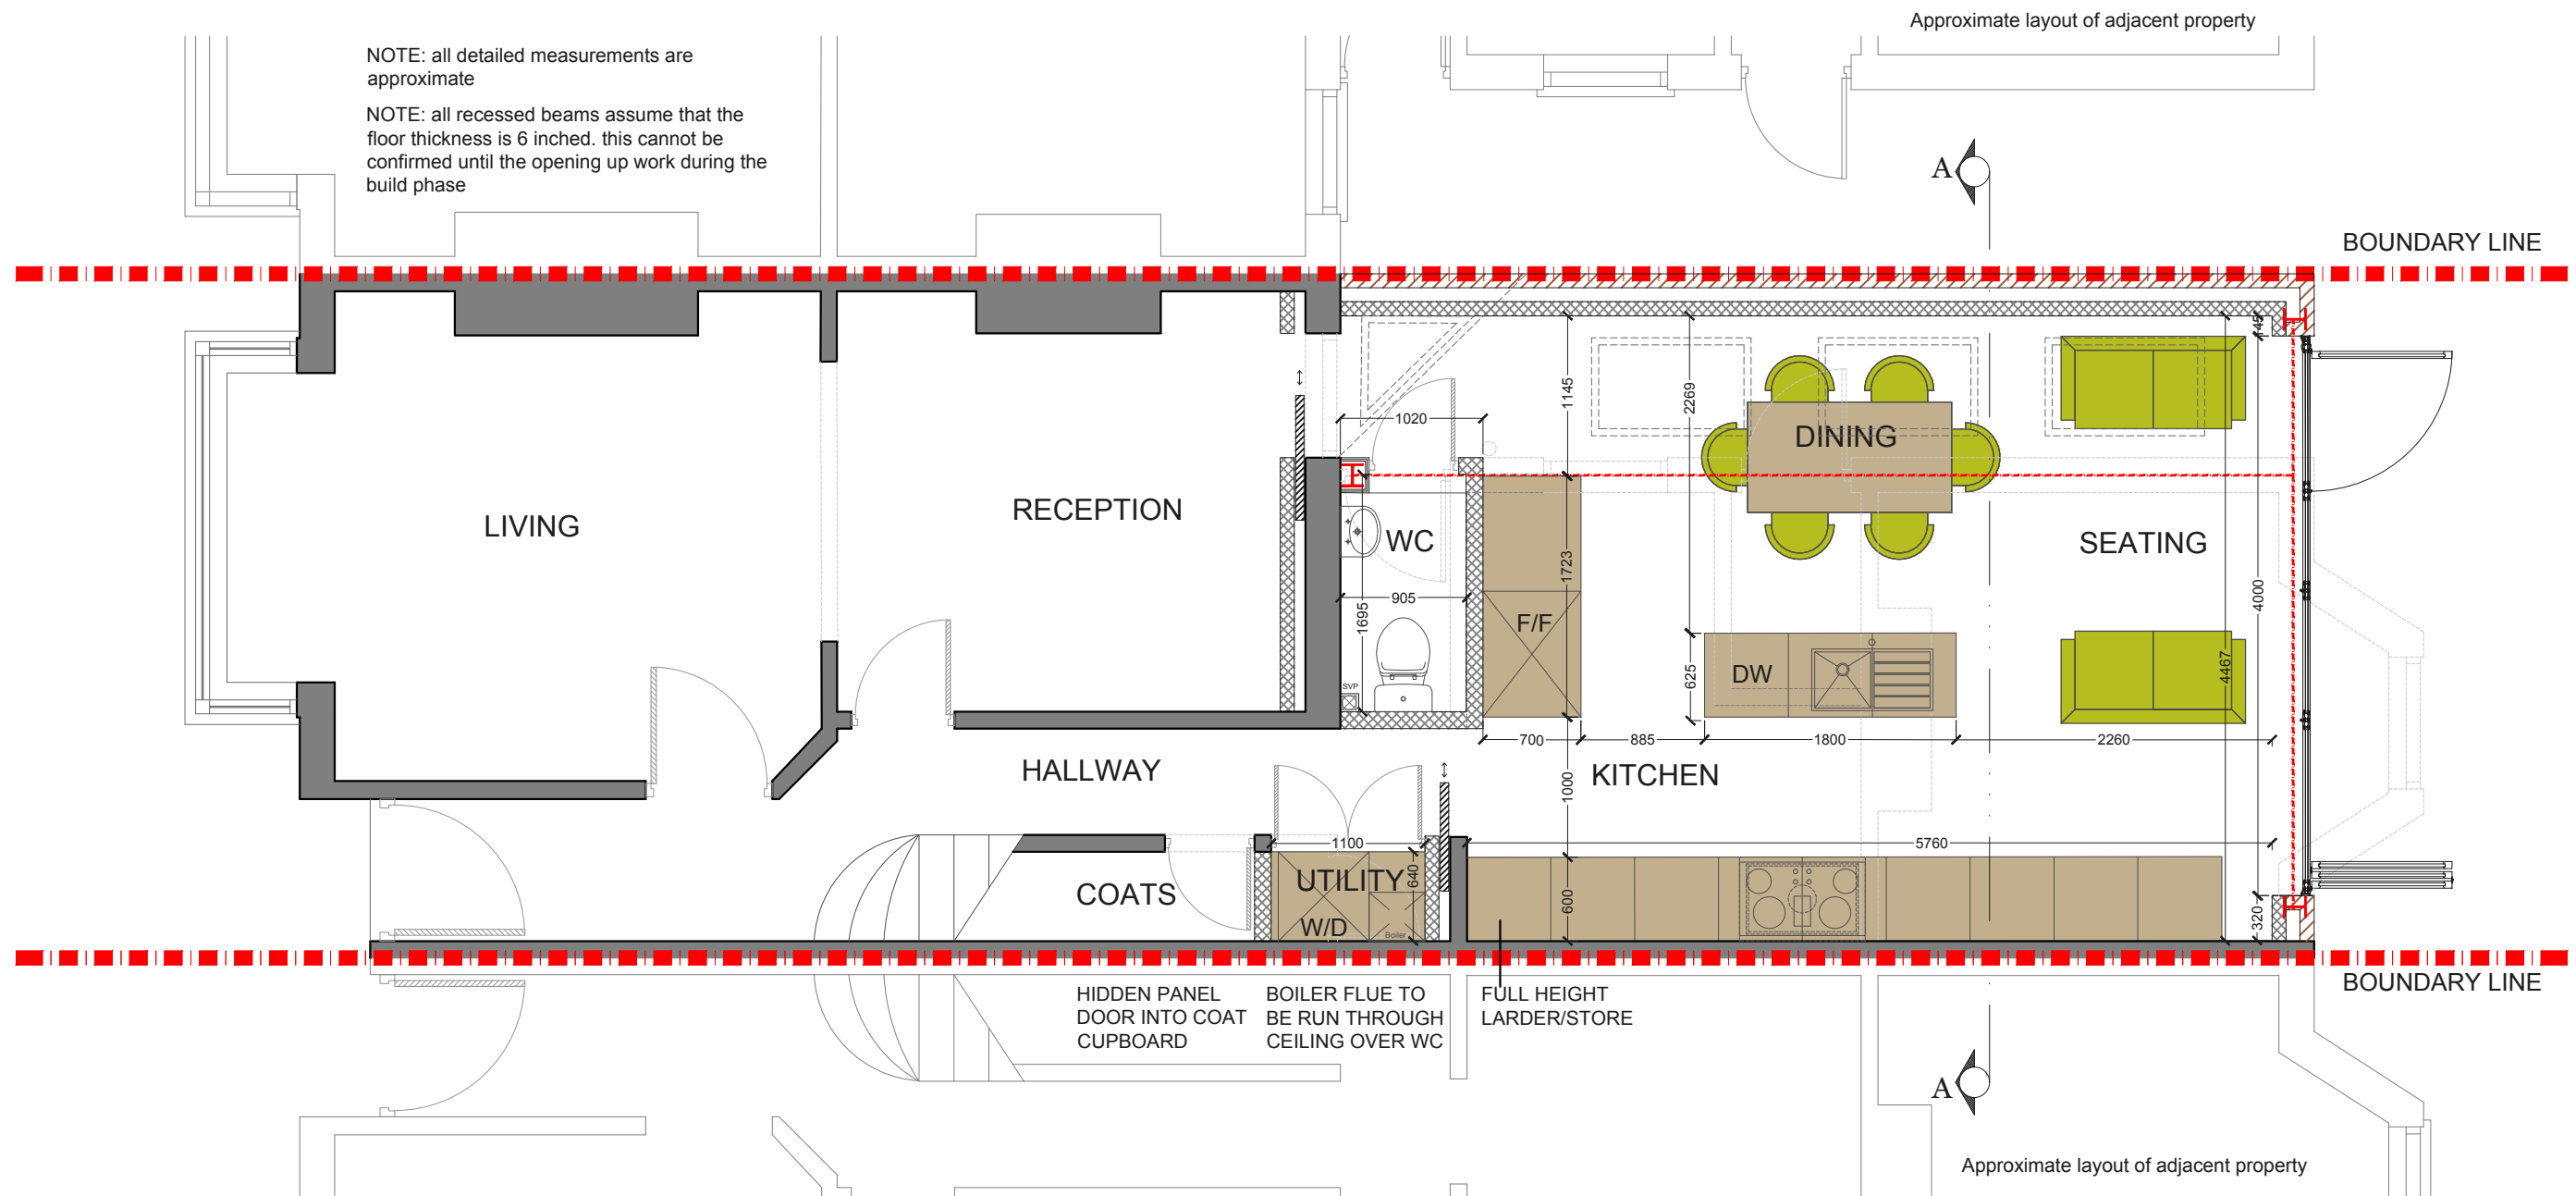

PROPOSED GROUND FLOOR PLAN
 SCALE 1:50

 


			CLIENT	AD & OG	PROJECT	GLYN ROAD E5	SCALE	1:50@A3	DRAWING NO.	REV.	 the kitchen extension company 342 Clapham Road London SW9 9AJ Tel: 0207 242 5353 hello@designteam.co.uk www.designteam.co.uk
					DRAWING TITLE	PROPOSED GROUND FLOOR PLAN	DATE		PP - 01		
REV	DATE	NOTES									




NOTE: all detailed measurements are approximate


NOTE: all recessed beams assume that the floor thickness is 6 inches. this cannot be confirmed until the opening up work during the build phase

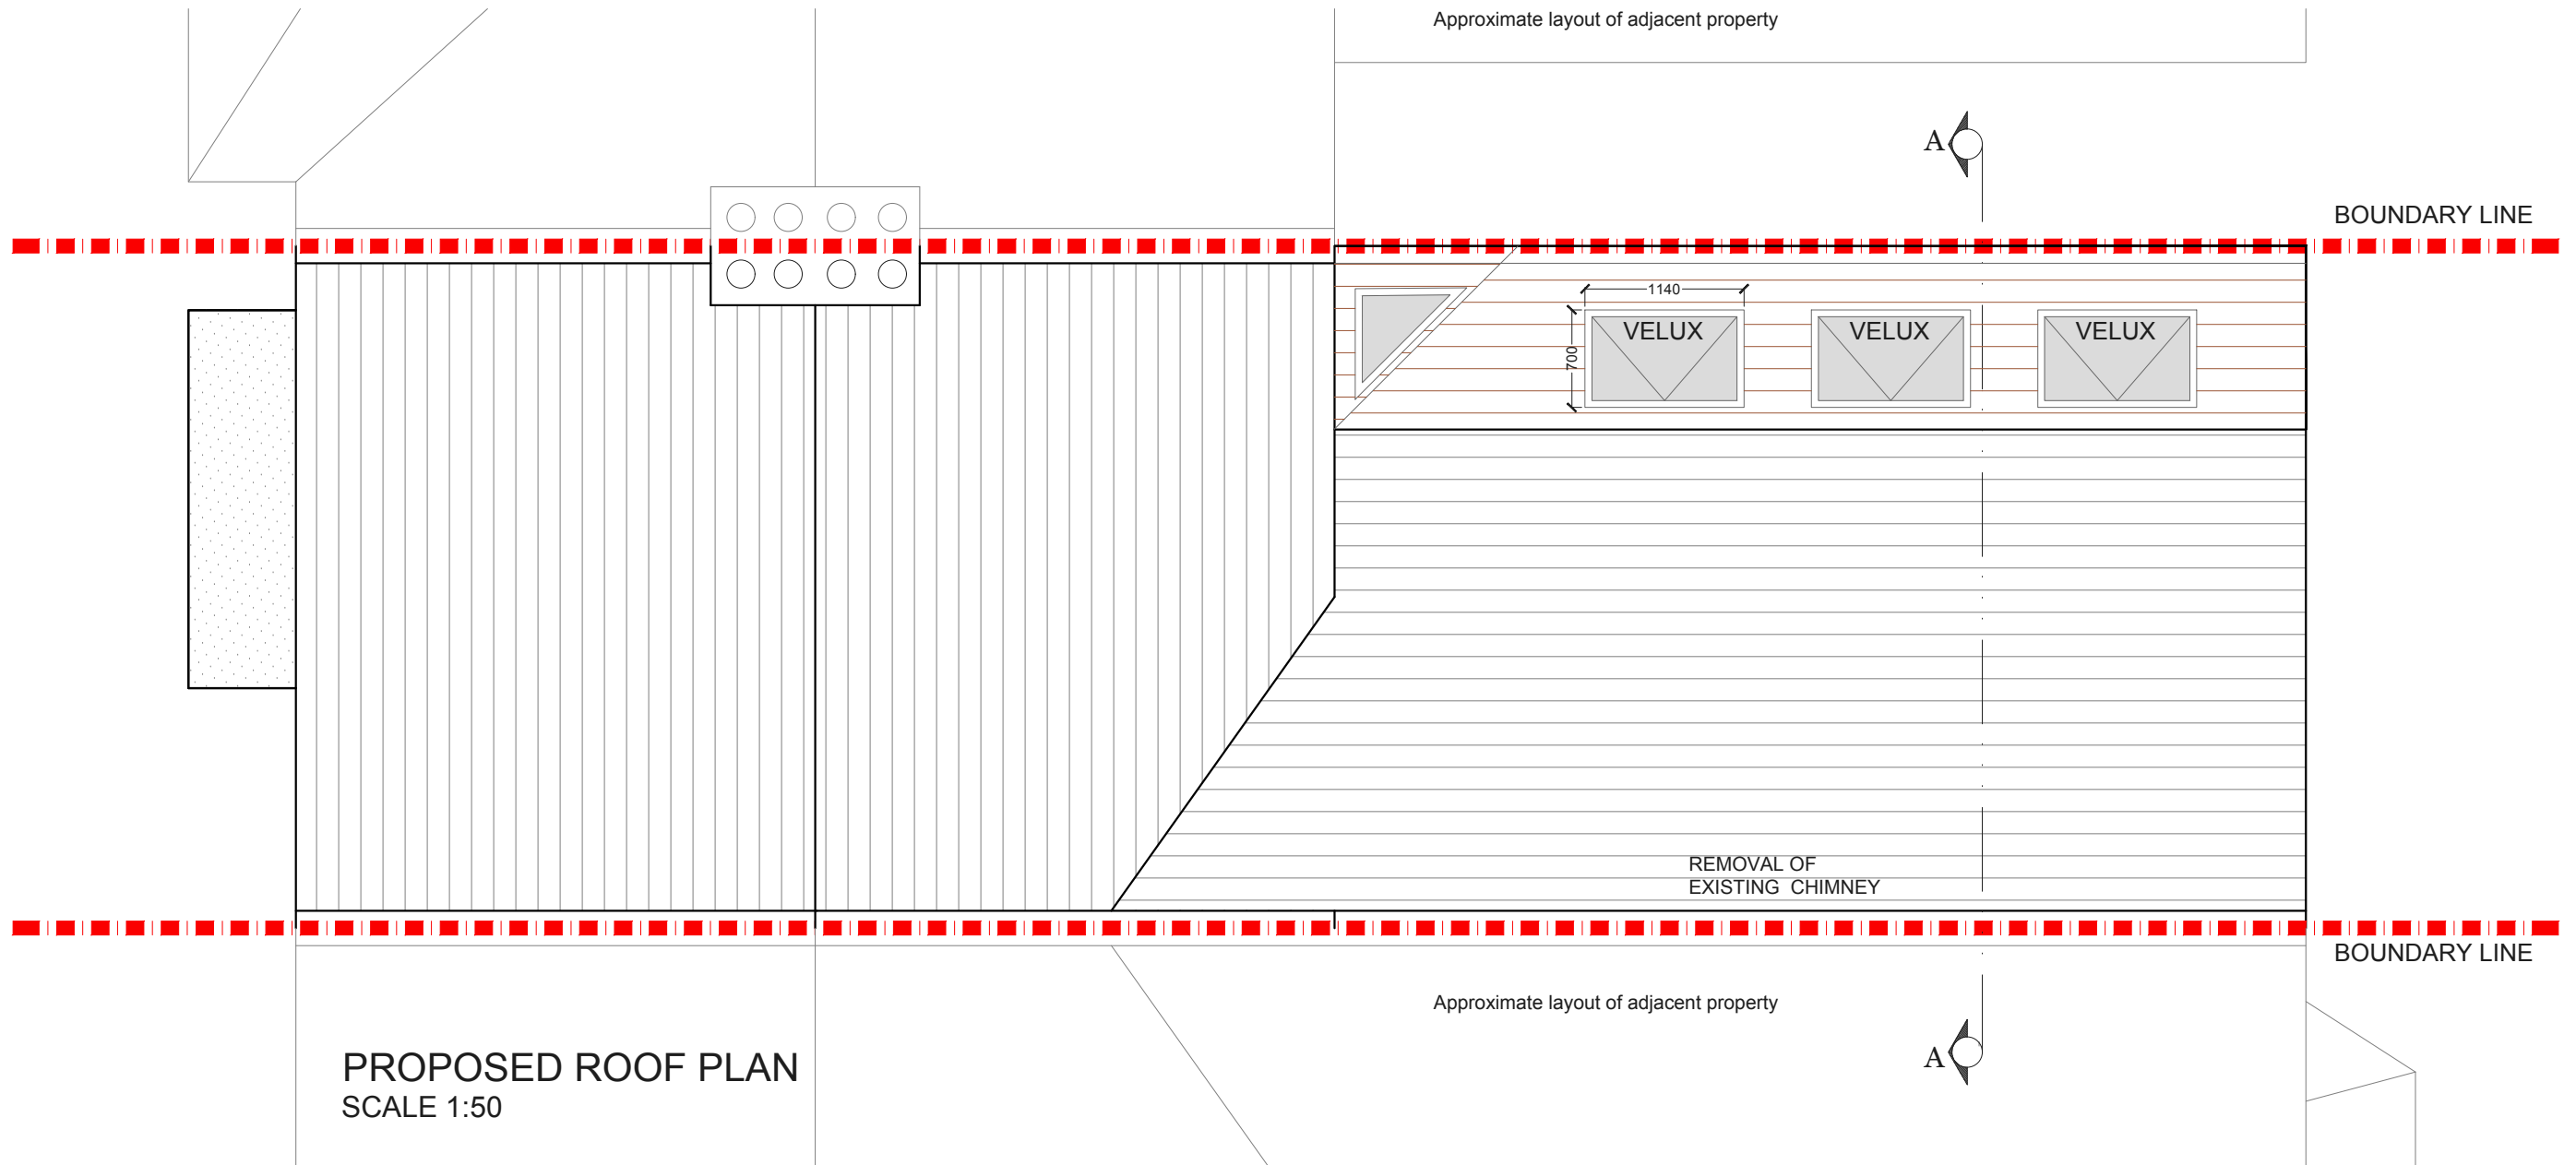

PROPOSED ROOF PLAN
SCALE 1:50




			CLIENT	AD & OG	PROJECT	GLYN ROAD E5	SCALE	1:50@A3	DRAWING NO.	REV.	 <p>the kitchen extension company</p> <p>342 Clapham Road London SW9 9AJ Tel: 0207 242 5353 hello@designteam.co.uk www.designteam.co.uk</p>
					DRAWING TITLE	PROPOSED ROOF PLAN	DATE		PP -02		
REV	DATE	NOTES									

 


NOTE: all detailed measurements are approximate
 NOTE: all recessed beams assume that the floor thickness is 6 inches, this cannot be confirmed until the opening up work during the build phase




 
PROPOSED REAR ELEVATION
 SCALE 1:100

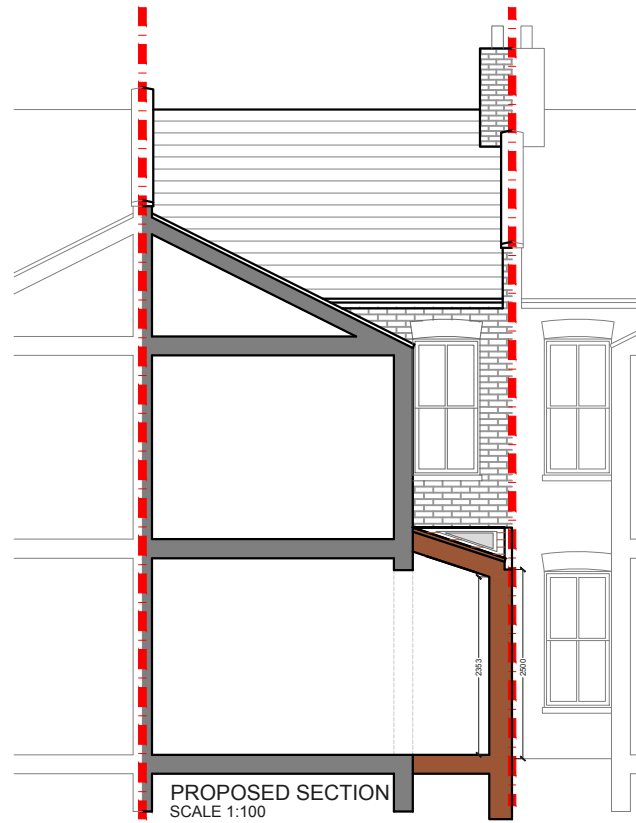

PROPOSED SECTION
 SCALE 1:100

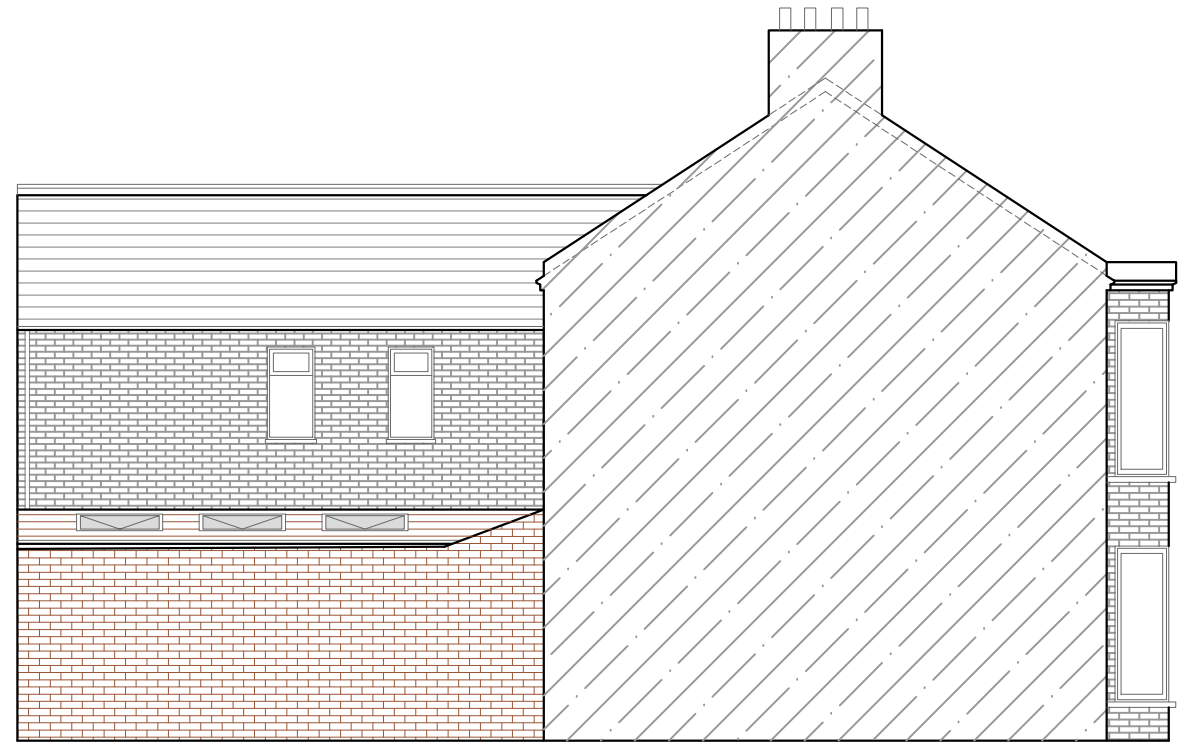

PROPOSED SIDE ELEVATION
 SCALE 1:100

			CLIENT	AD & OG	PROJECT	GLYN ROAD E5	SCALE	1:100@A3	DRAWING NO.	REV.	 designnteam the kitchen extension company 342 Clapham Road London SW9 9AJ Tel: 0207 242 5353 hello@designnteam.co.uk www.designnteam.co.uk
					DRAWING TITLE	PROPOSED ELEVATIONS & SECTION	DATE	DRAWN BW	CHECKED SD	PP - 03	
REV	DATE	NOTES					 Meters @ 1:100@ A3				