 

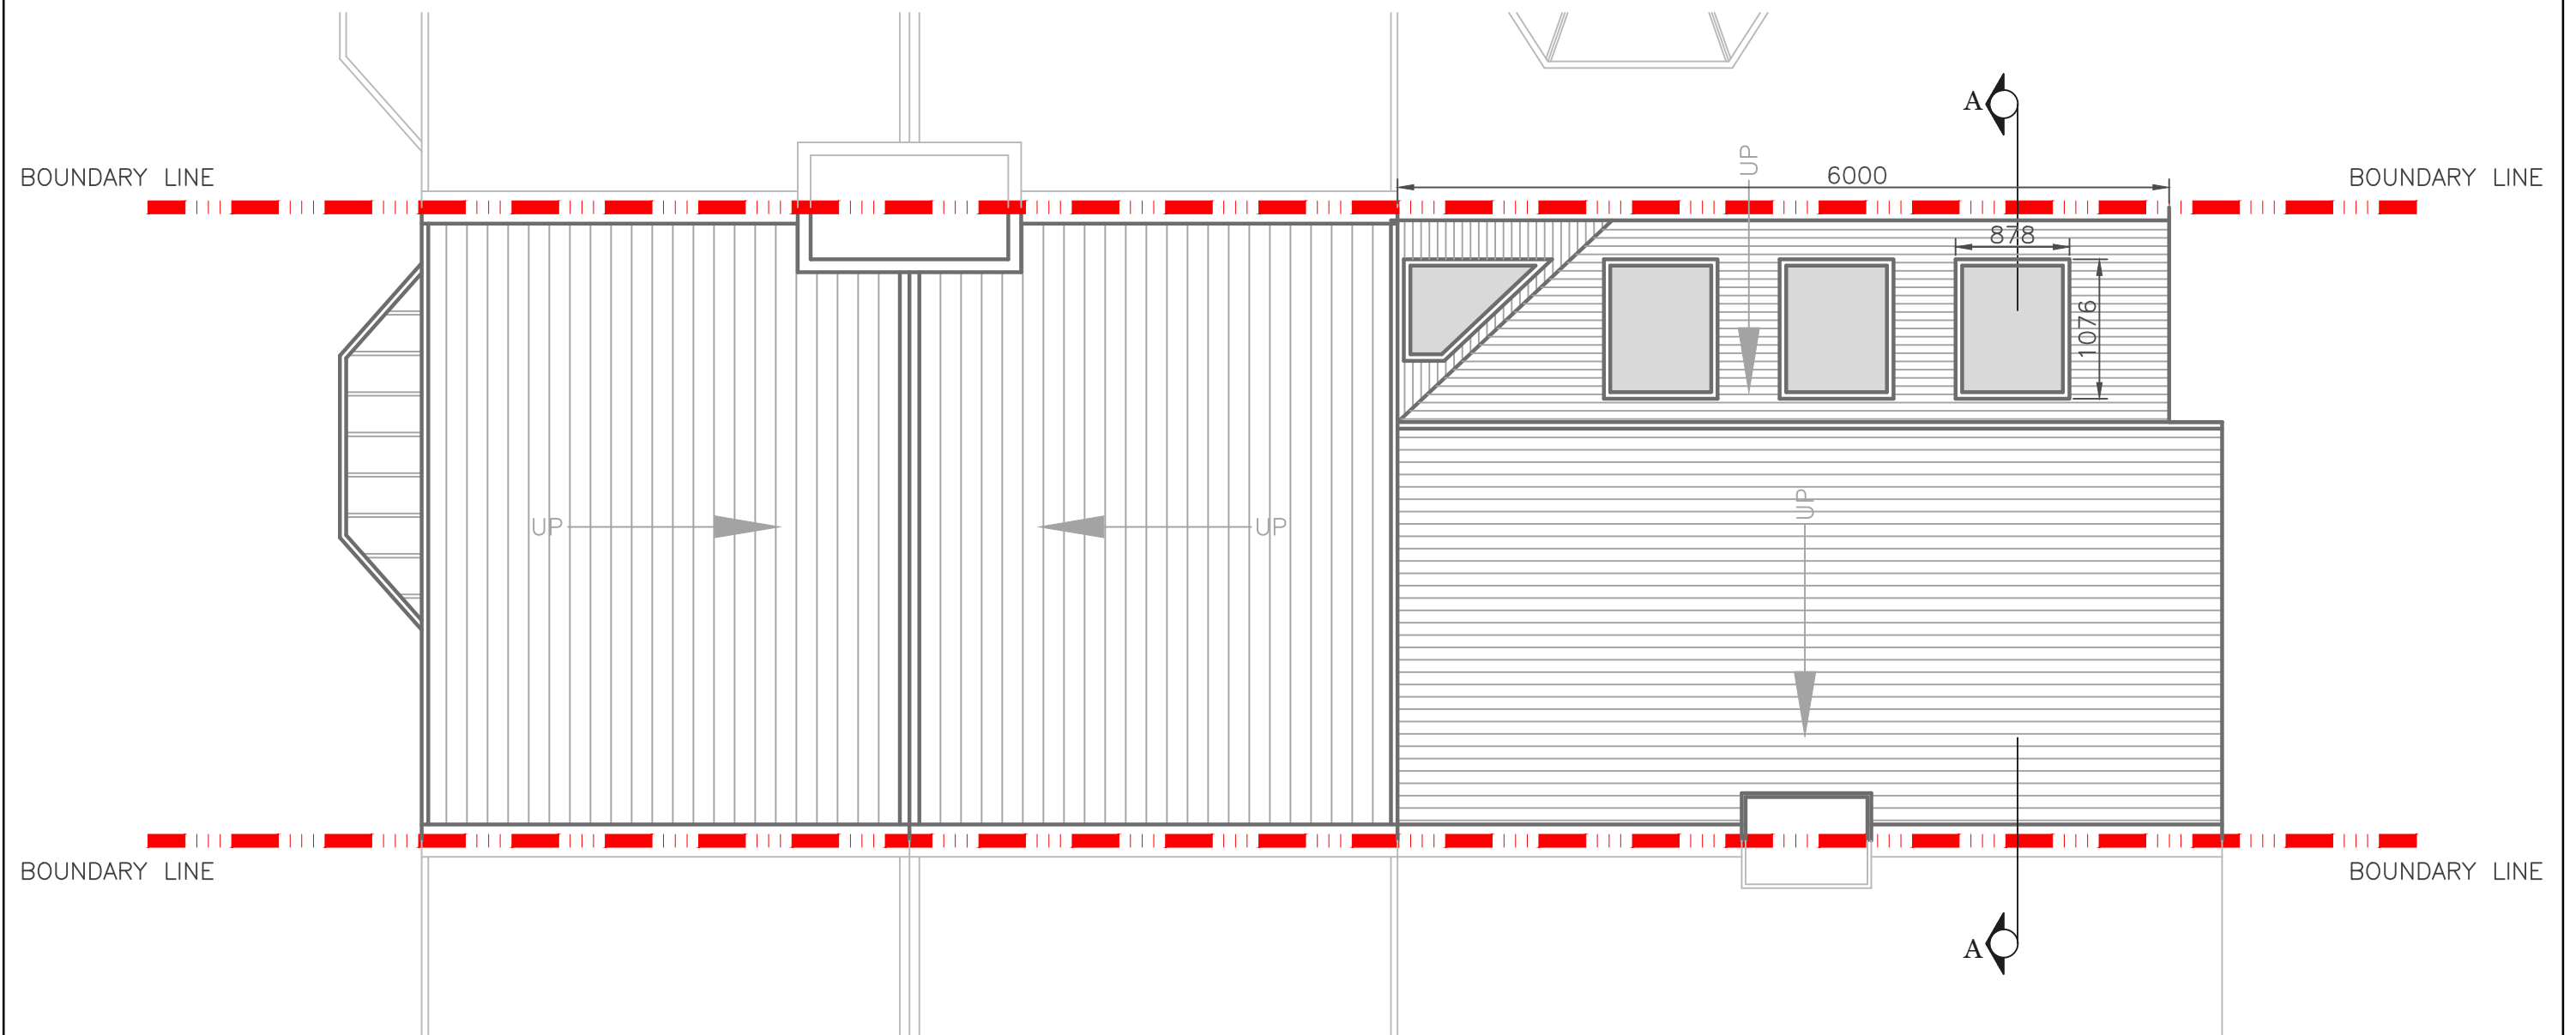


ALL RECESSED BEAMS ASSUME THAT THE FLOOR THICKNESS IS SIX INCHES. THIS CANNOT BE CONFIRMED UNTIL THE BUILD PHASE



			CLIENT	JW	PROJECT	GROVE ROAD E17	SCALE	1:50@A3	DRAWING NO.	REV.	
							DATE	06-06-16	DRAWN	BW	PP 1
(A)	10.12.15	CLIENT CHANGES			DRAWING TITLE	PROPOSED GROUND FLOOR PLAN	 Meters @ 1:50 @ A3				
REV	DATE	NOTES									

designteam
the kitchen extension company
342 Clapham Road
London
SW9 9AJ
Tel: 0207 242 5353
hello@designteam.co.uk
www.designteam.co.uk




NOTE: ALL DETAILED MEASUREMENTS ARE APPROXIMATE

ALL RECESSED BEAMS ASSUME THAT THE FLOOR THICKNESS IS SIX INCHES. THIS CANNOT BE CONFIRMED UNTIL THE BUILD PHASE

PROPOSED ROOF PLAN
1:50



			CLIENT JW	PROJECT GROVE ROAD E17	SCALE 1:50@A3		DRAWING NO. PP 2	REV.	<div>designteam</div> <div>the kitchen extension company</div> <div>342 Clapham Road London SW9 9AJ</div> <div>Tel: 0207 242 5353 hello@designteam.co.uk www.designteam.co.uk</div>			
					DATE 06-06-16					DRAWN BW		
					<div>00.511.522.5</div> <div>Meters @ 1:50 @ A3</div>							
REV	DATE	NOTES			DRAWING TITLE PROPOSED ROOF PLAN							

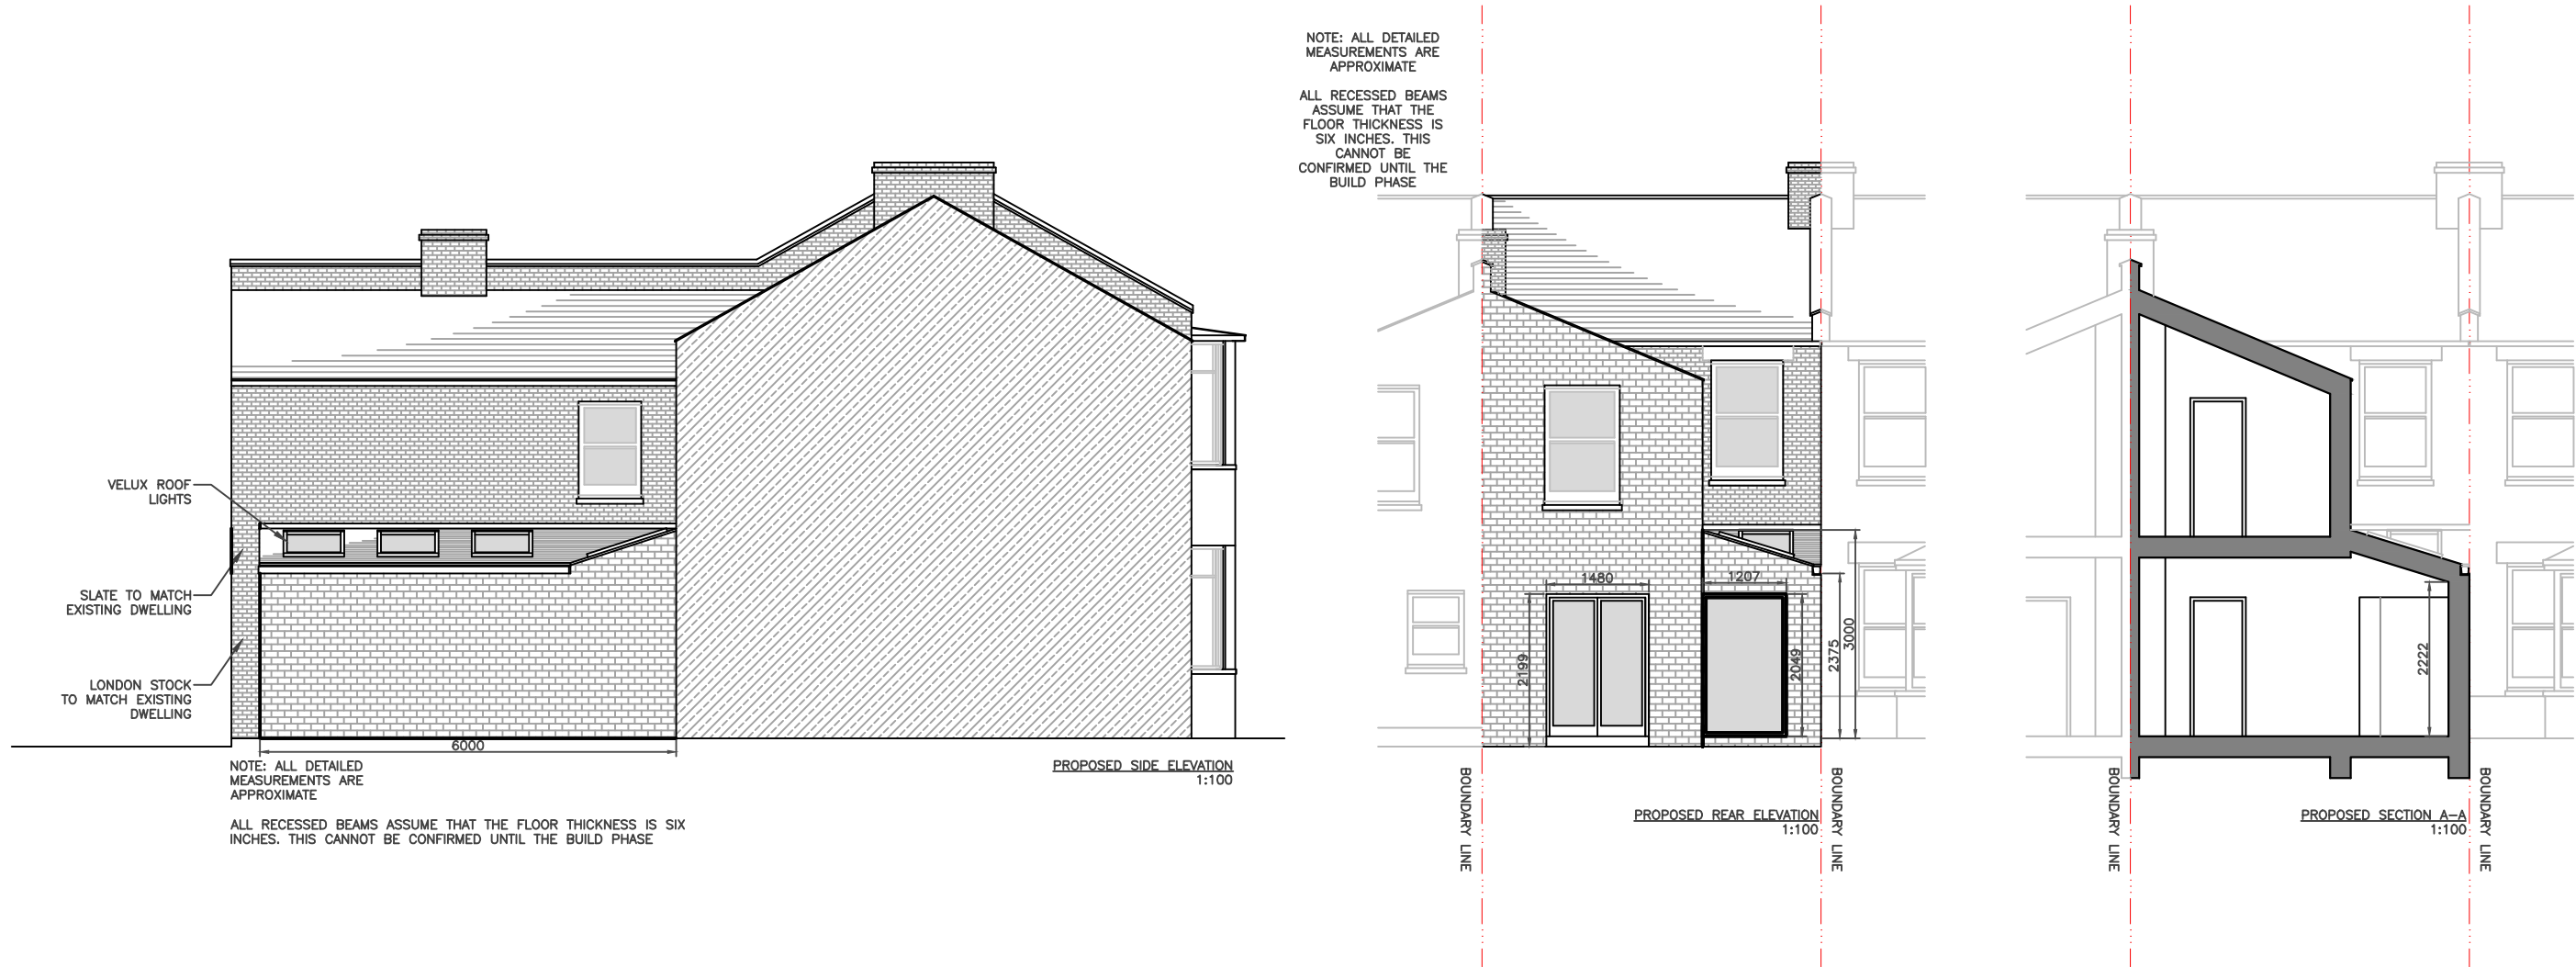

			CLIENT JW	PROJECT GROVE ROAD E17	SCALE 1:100@A3	DRAWING NO. PP 3	REV.	<div>designteam</div> <div>the kitchen extension company</div> <div>342 Clapham Road London SW9 9AJ</div> <div>Tel: 0207 242 5353 hello@designteam.co.uk www.designteam.co.uk</div>	
					DATE 06-06-16				DRAWN BW
					<div>012345</div> <div>Meters @ 1:100 @ A3</div>				
REV	DATE	NOTES			DRAWING TITLE PROPOSED SIDE & REAR ELEVATIONS AND SECTION A-A				