


PROPOSED GROUND FLOOR PLAN
SCALE 1:50

NOTES: All detailed measurements are approximate.

REV.	DATE	NOTES	CLIENT	PROJECT ADDRESS	NORTH POINT	SCALE	DRAWN	DRAWING NO.	REVISION
			EM & JB	E5		DATE 15-07-2018	CHECKED	P-01	
				DRAWING TITLE PROPOSED GROUND FLOOR PLAN					



designteam

342 Clapham Road London SW9 9AJ
Tel: 0207 242 5353
hello@designteam.co.uk
www.designteam.co.uk

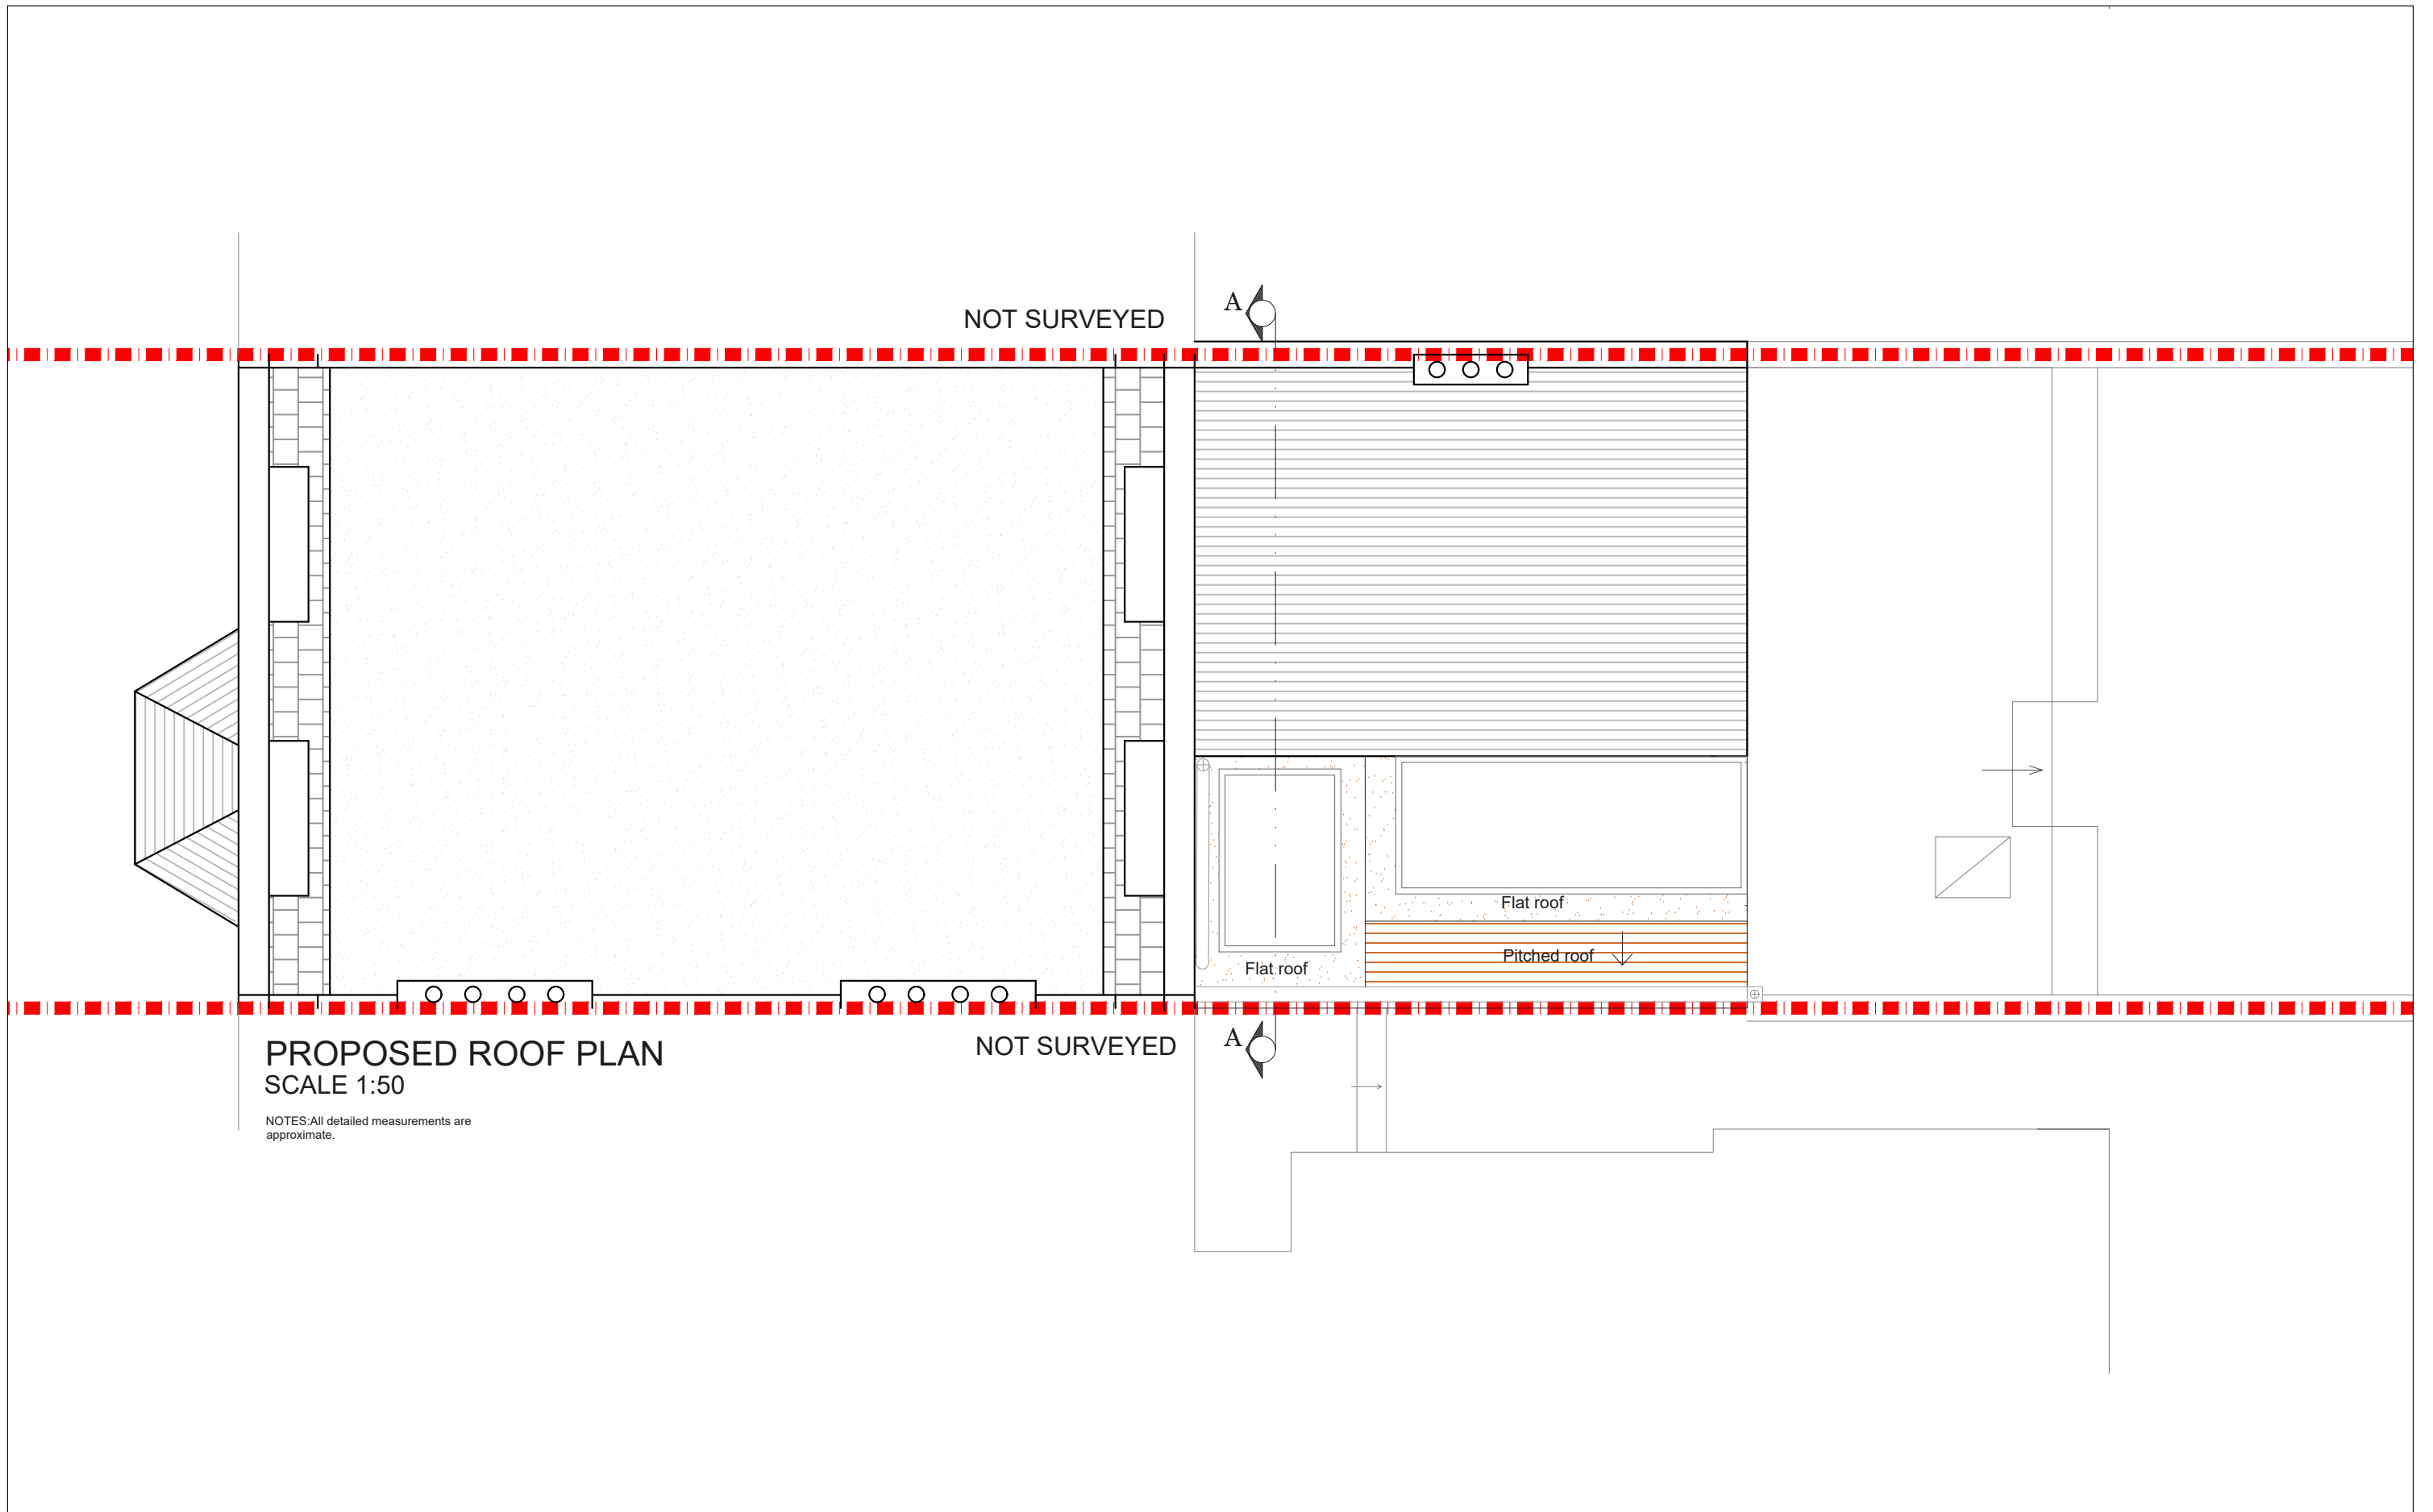

REV.	DATE	NOTES	CLIENT	PROJECT ADDRESS	NORTH POINT	SCALE	DRAWN	DRAWING NO.	REVISION
			EM & JB	E5		DATE 15-07-2018	CHECKED	P- 02	
				DRAWING TITLE PROPOSED ROOF PLAN					

designteam
 342 Clapham Road London SW9 9AJ
 Tel: 0207 242 5353
 hello@designteam.co.uk
 www.designteam.co.uk

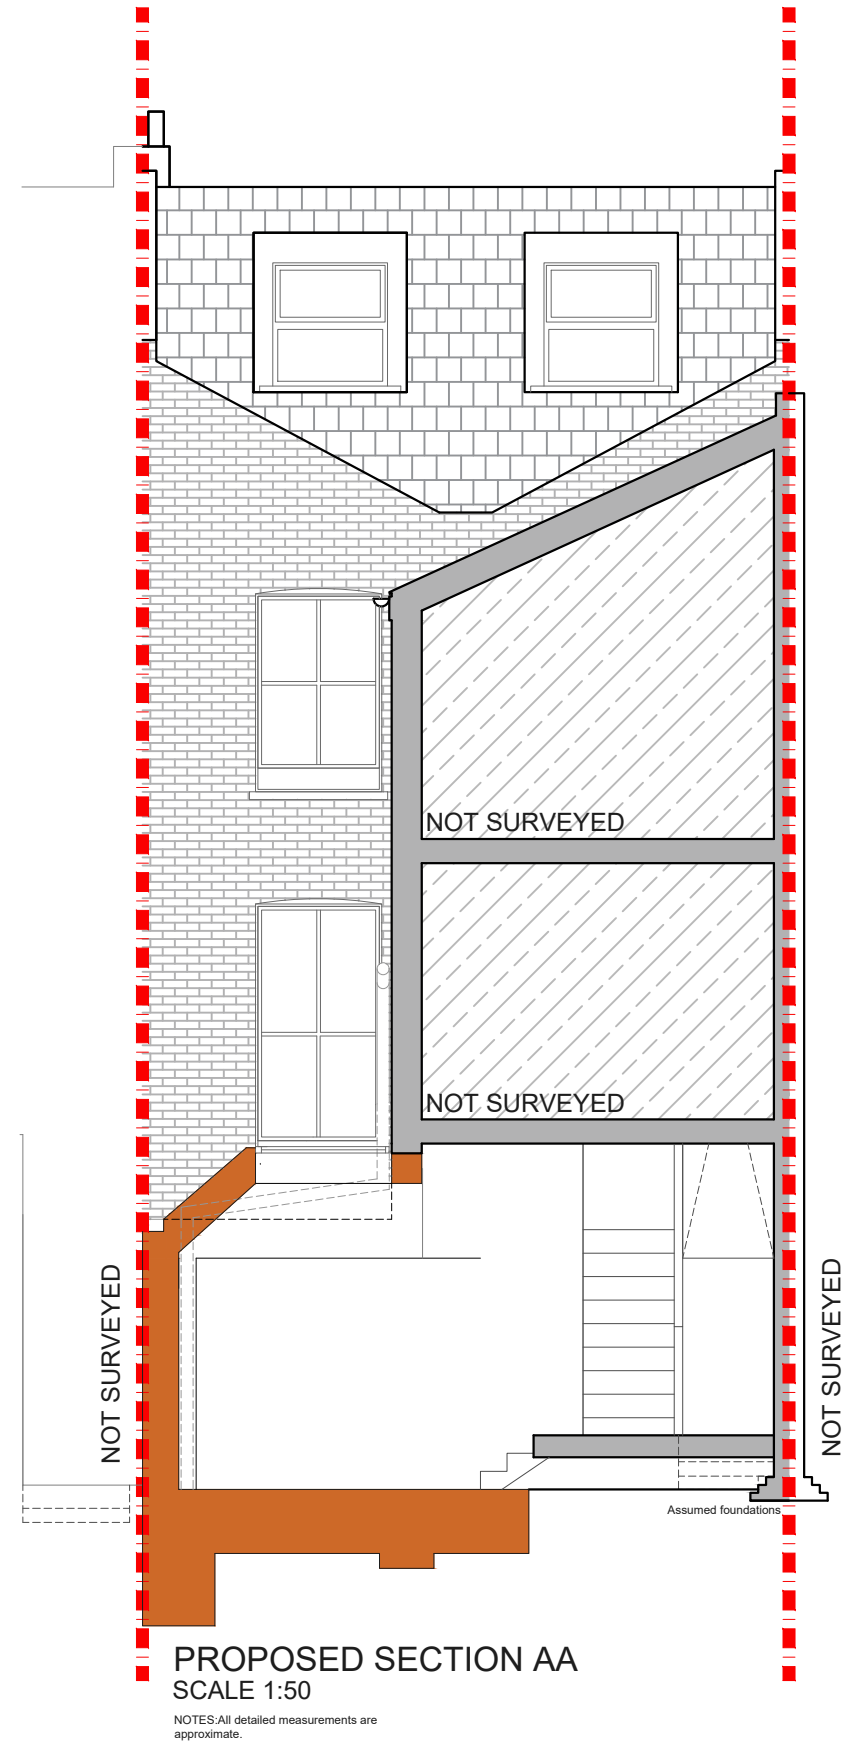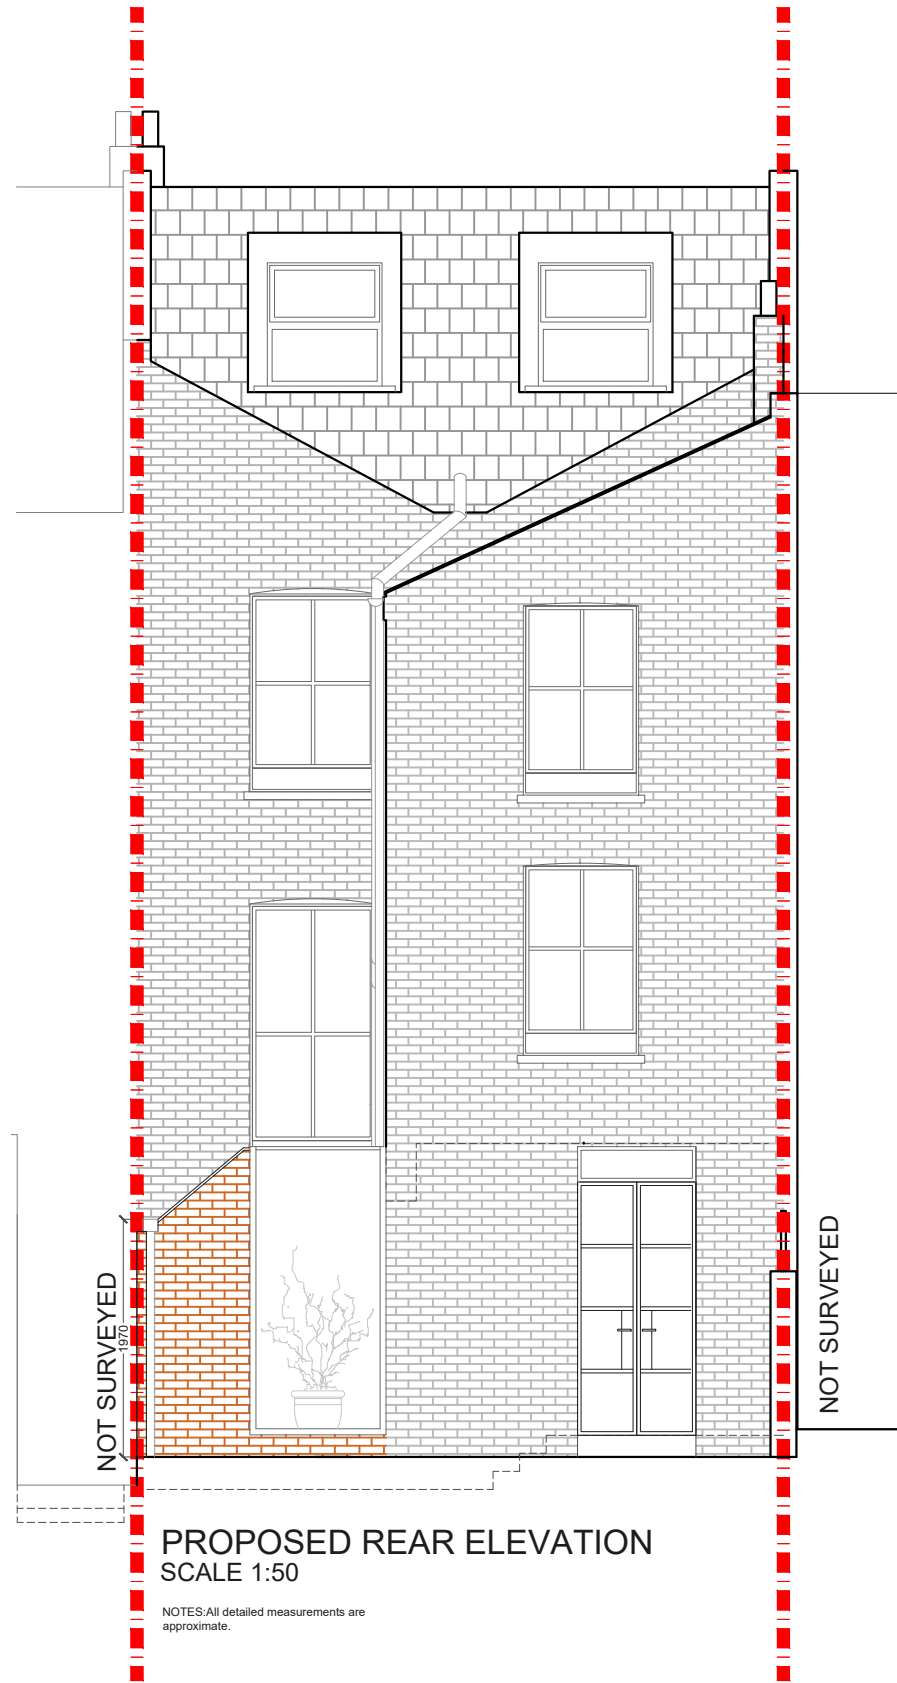

REV.	DATE	NOTES	CLIENT	PROJECT ADDRESS	NORTH POINT	SCALE	DRAWN	DRAWING NO.	REVISION
			EM & JB	E5		DATE 15-07-2018	CHECKED	P- 03	
				DRAWING TITLE PROPOSED REAR ELEVATION AND SECTION AA					

designteam

342 Clapham Road London SW9 9AJ
Tel: 0207 242 5353
hello@designteam.co.uk
www.designteam.co.uk