


PROPOSED GROUND FLOOR PLAN
SCALE 1:50



			CLIENT AP	PROJECT PALMERSTON GROVE SW19	SCALE 1:50@A3	DRAWING NO. PP 1	REV.	<div>designteam</div> <div>the kitchen extension company</div> <div>342 Clapham Road London SW9 9AJ</div> <div>Tel: 0207 242 5353 hello@designteam.co.uk www.designteam.co.uk</div>	
					DATE 16-05-16				DRAWN DA
REV	DATE	NOTES		DRAWING TITLE PROPOSED GROUND FLOOR PLAN	<div><div>00.511.522.5</div><div>Meters @ 1:50@ A3</div></div>				


BOUNDARY LINE

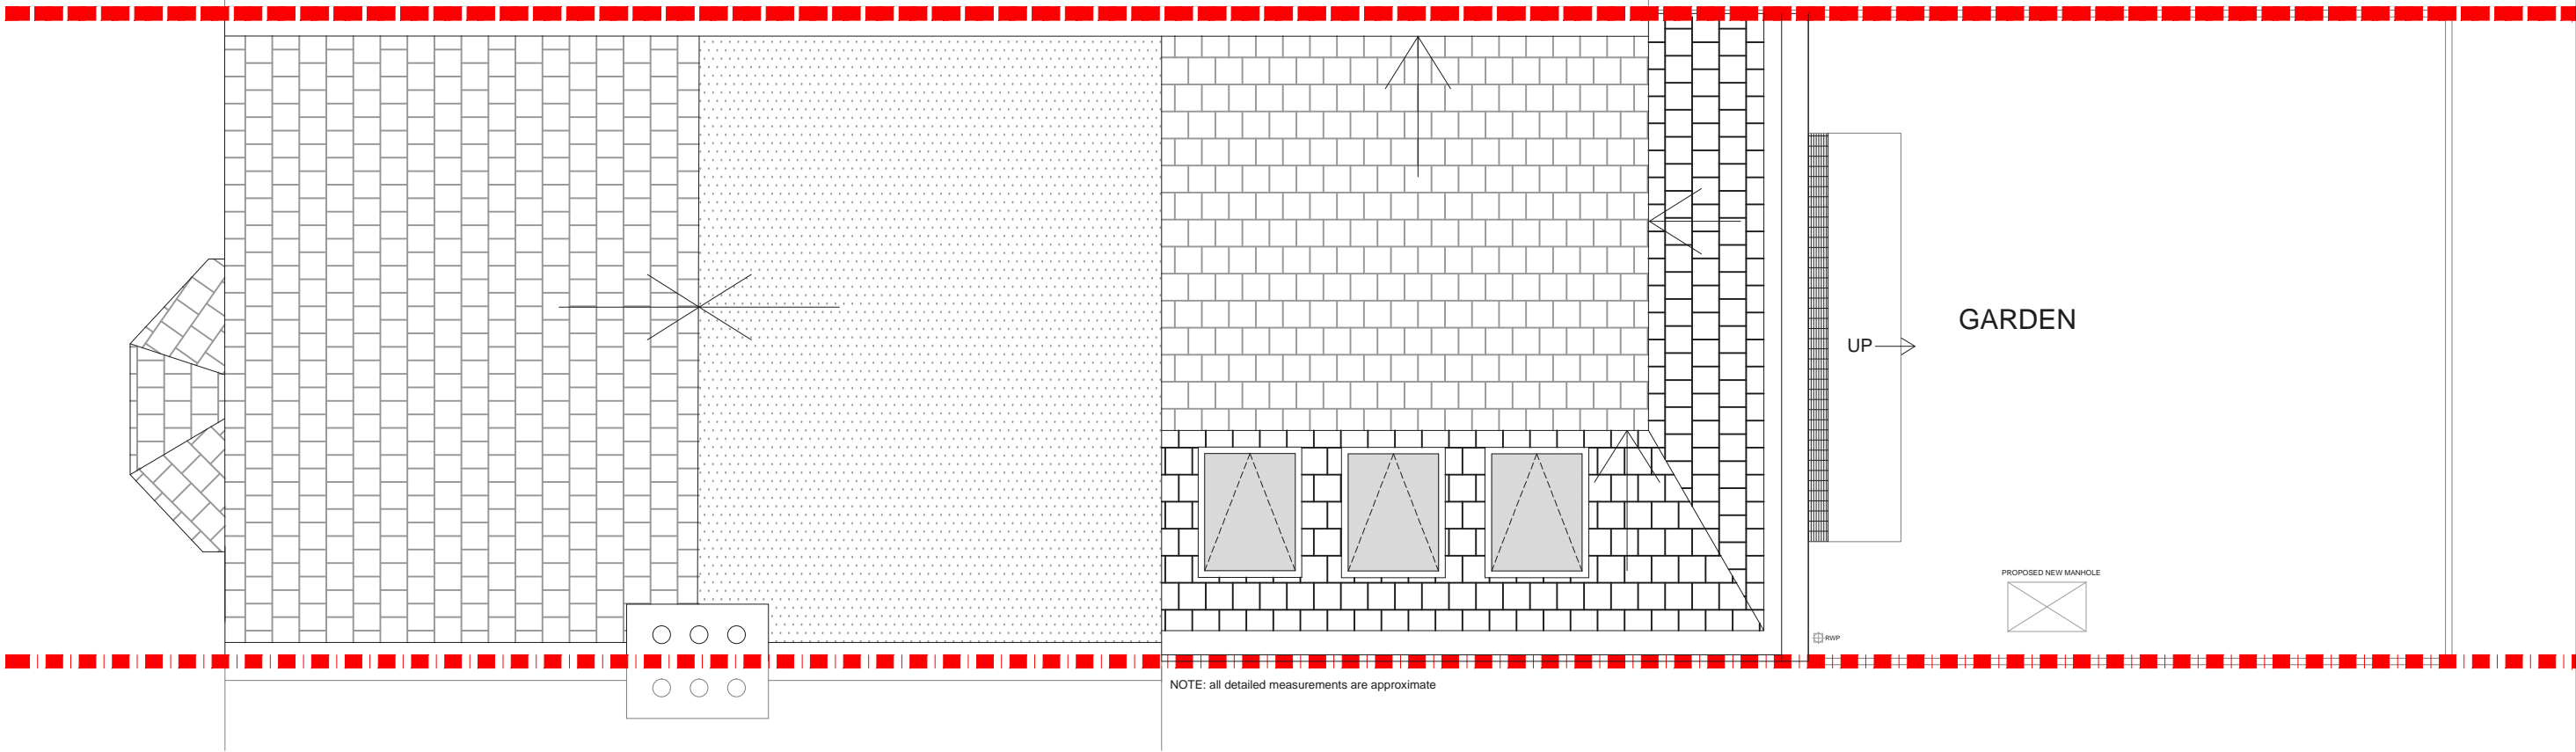

PROPOSED ROOF PLAN
SCALE 1:50



			CLIENT AP	PROJECT PALMERSTON GROVE SW19	SCALE 1:50@A3	DRAWING NO. PP 2	REV.	<div>designteam</div> <div>the kitchen extension company</div> <div>342 Clapham Road London SW9 9AJ</div> <div>Tel: 0207 242 5353 hello@designteam.co.uk www.designteam.co.uk</div>
					DATE 16-05-16			
					<div>00.511.522.5</div> <div>Meters @ 1:50@ A3</div>			
REV	DATE	NOTES		DRAWING TITLE PROPOSED ROOF PLAN				

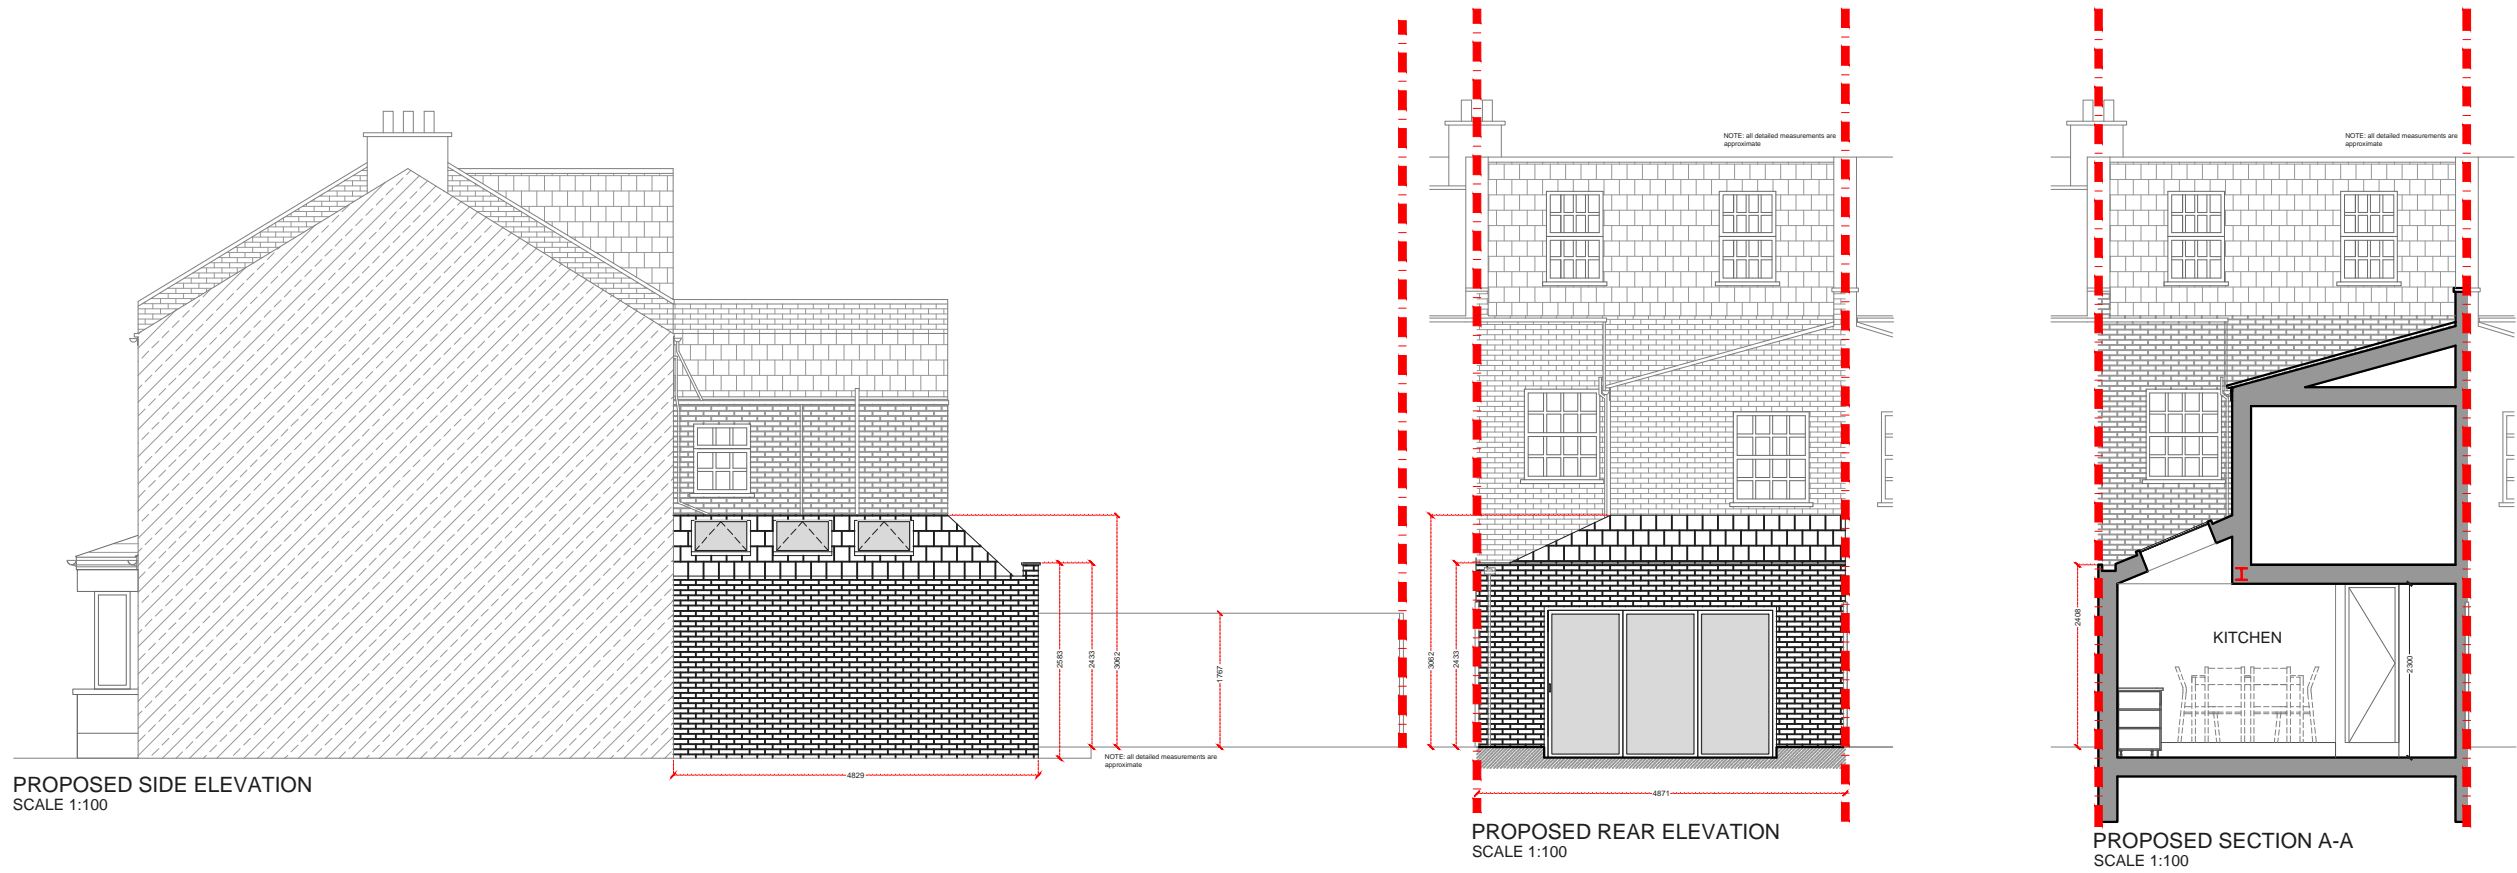

			CLIENT AP	PROJECT PALMERSTON GROVE SW19	SCALE 1:100@A3		DRAWING NO. PP 3	REV.	<div>designteam</div> <div>the kitchen extension company</div> <div><div>342 Clapham Road London SW9 9AJ</div><div>Tel: 0207 242 5353 hello@designteam.co.uk www.designteam.co.uk</div></div>
					DATE 16-05-16	DRAWN DA			
					0 1 2 3 4 5				
					Meters @ 1:100@ A3				
REV	DATE	NOTES		DRAWING TITLE PROPOSED REAR & SIDE ELEVATIONS AND SECTION					