

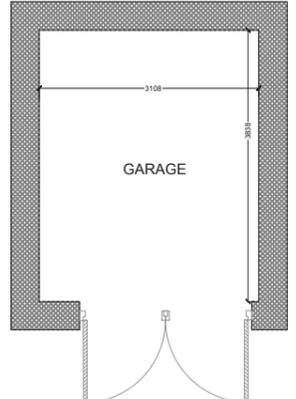


NOTE: all detailed measurements are approximate
 All recessed beams assume that the floor thickness is 6 inches. This cannot be confirmed until the Build phase'

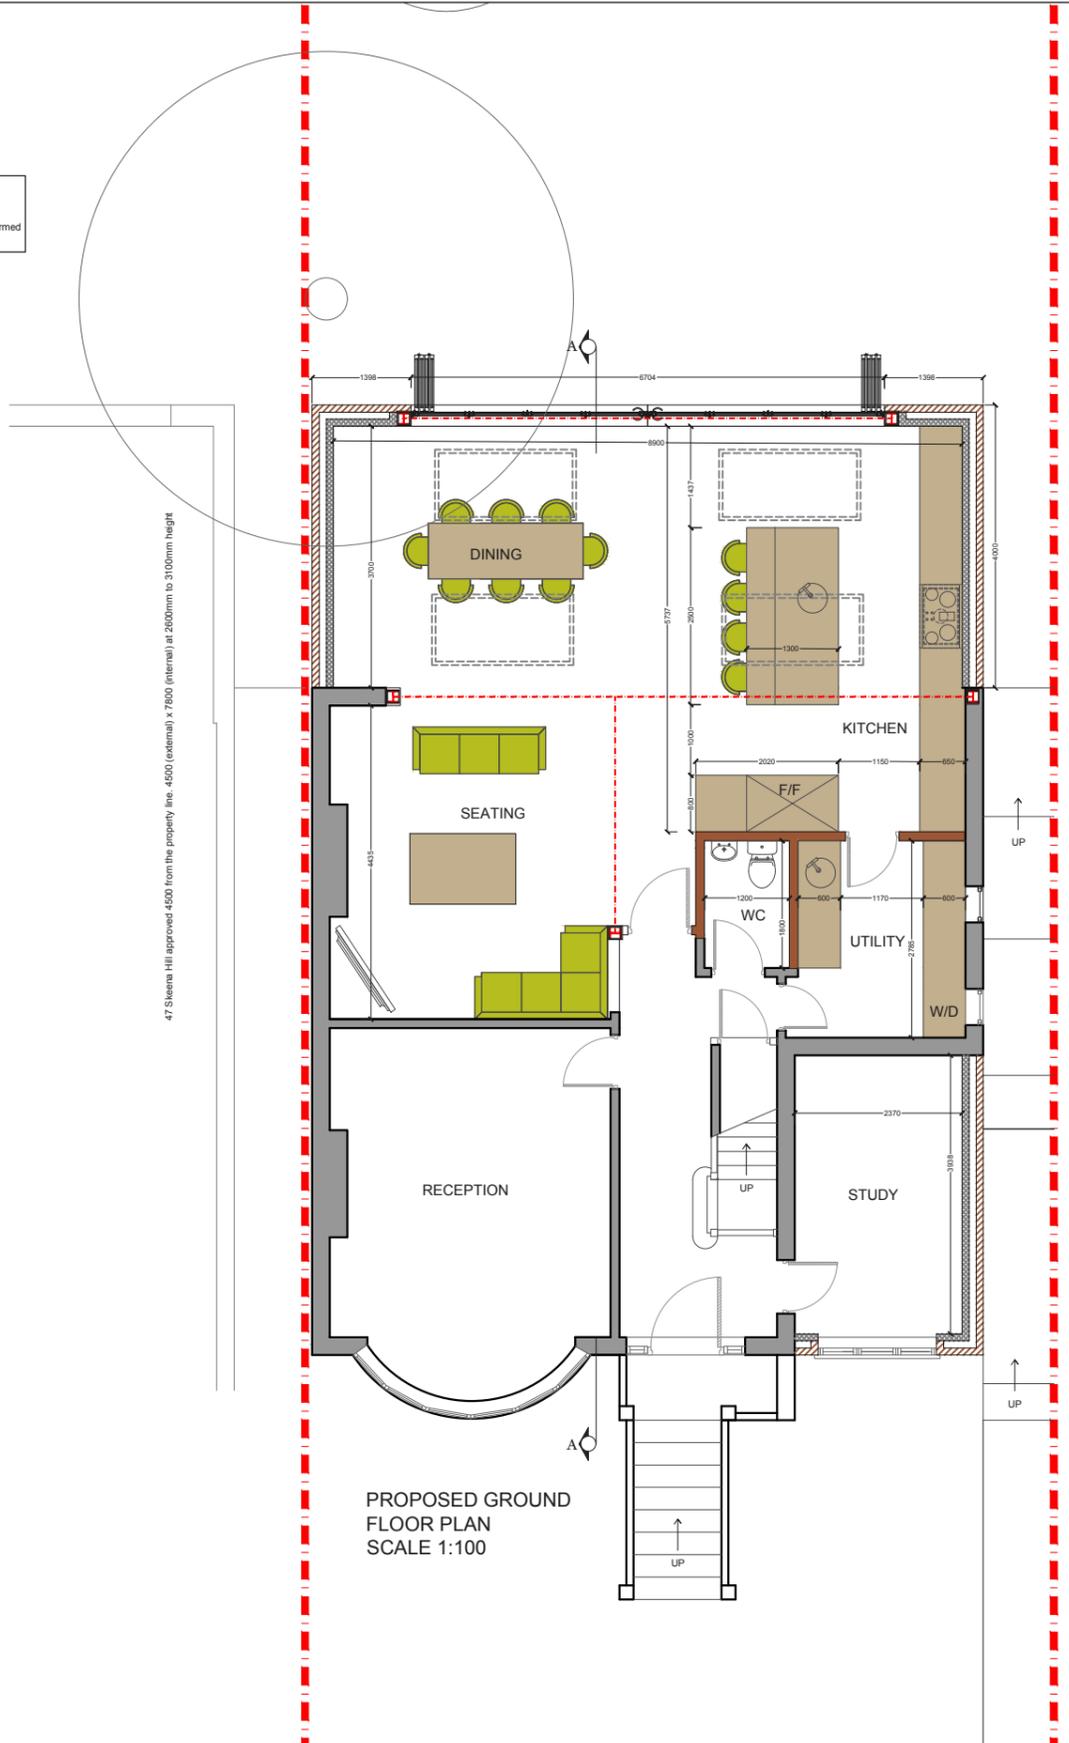


PROPOSED GARAGE PLAN
 SCALE 1:100

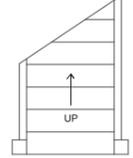


PROPOSED GROUND
 FLOOR PLAN
 SCALE 1:100

			CLIENT	LS & IS		PROJECT	SKEENA HILL SW18		SCALE	1:100@A3	DRAWING NO.	REV.
								DATE	DRAWN	CHECKED	PP - 01	
									BW	SD		
						DRAWING TITLE	PROPOSED GARAGE & GROUND FLOOR PLANS		<p>Meters @ 1:100@ A3</p>			
REV	DATE	NOTES							designteam the kitchen extension company 342 Clapham Road London SW9 9AJ Tel: 0207 242 5353 hello@designteam.co.uk www.designteam.co.uk			

NOTE: all detailed measurements are approximate
 All recessed beams assume that the floor thickness is 6 inches. This cannot be confirmed until the Build phase

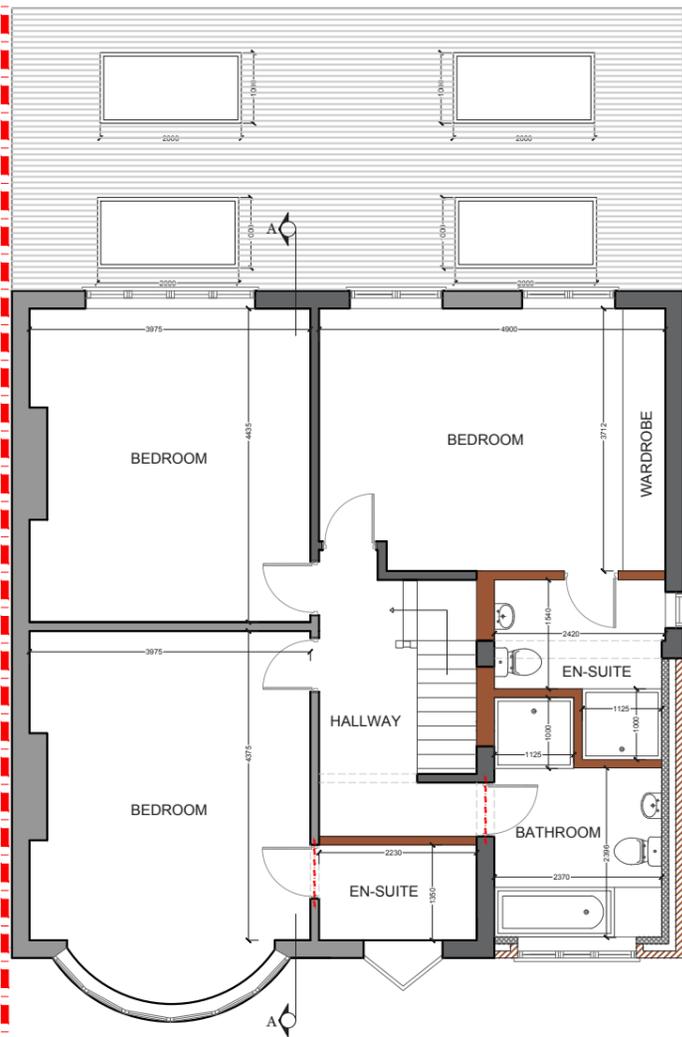

PROPOSED FIRST FLOOR PLAN
 SCALE 1:100

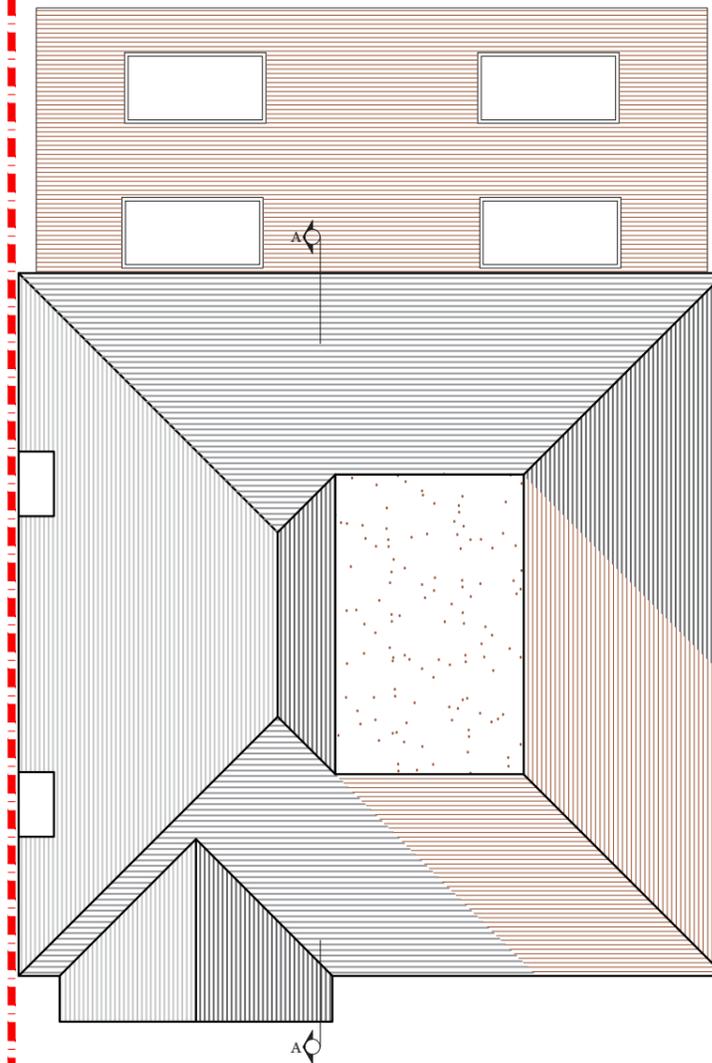

PROPOSED ROOF PLAN
 SCALE 1:100

REV	DATE	NOTES

CLIENT	LS & IS
--------	---------

PROJECT	SKEENA HILL SW18
DRAWING TITLE	PROPOSED FIRST & ROOF PLANS

SCALE 1:100@A3

DATE	DRAWN BW	CHECKED SD
------	-------------	---------------

DRAWING NO. SPP- 07

Meters @ 1:100@ A3

REV.	
------	--


designteam
 the kitchen extension company

342 Clapham Road
 London
 SW9 9AJ

Tel: 0207 242 5353
 hello@designteam.co.uk
 www.designteam.co.uk



PROPOSED FRONT ELEVATION
SCALE 1:100

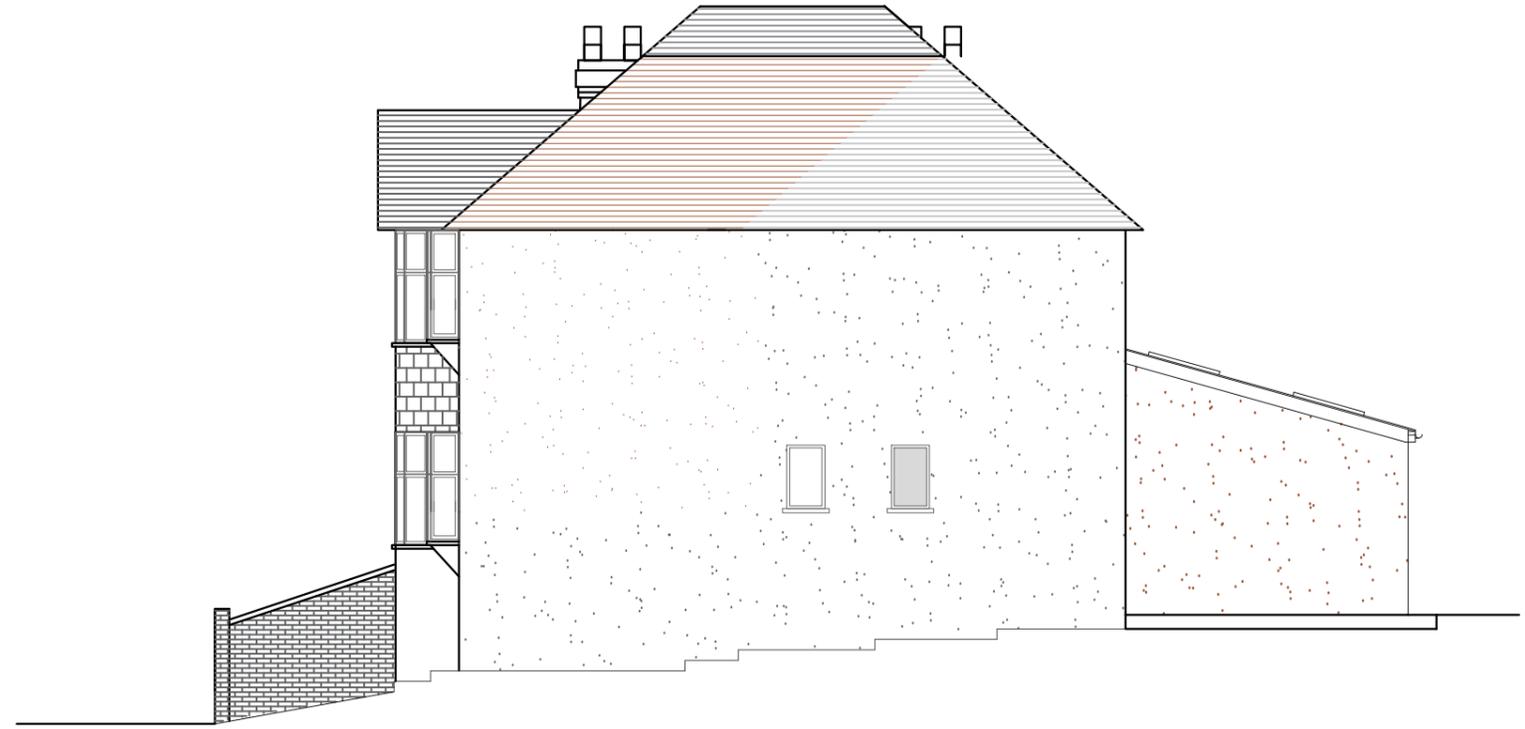


PROPOSED SIDE ELEVATION
SCALE 1:100


NOTE: all detailed measurements are approximate
All recessed beams assume that the floor thickness is 6 inches. This cannot be confirmed until the Build phase



PROPOSED REAR ELEVATION
SCALE 1:100

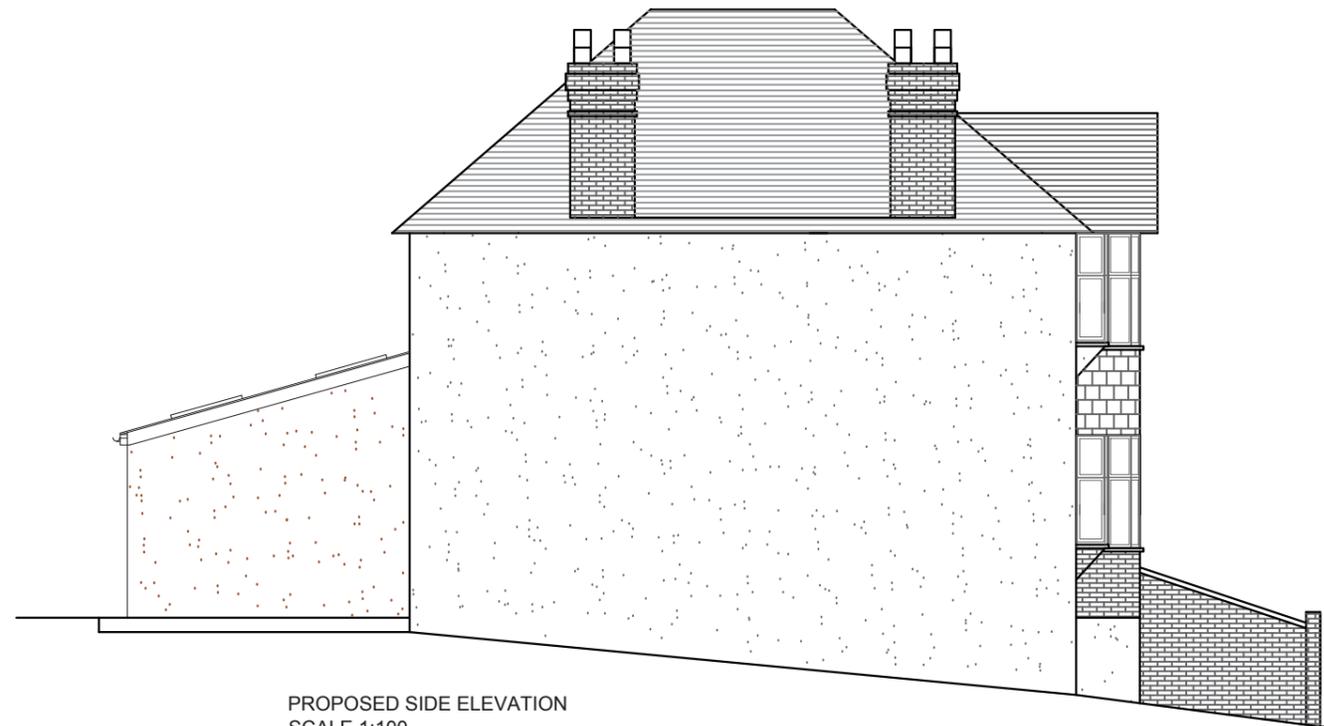

PROPOSED SIDE ELEVATION
SCALE 1:100

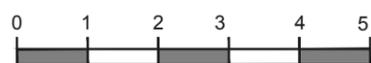			CLIENT	LS & IS	PROJECT	SKEENA HILL SW18	SCALE	1:100@A3	DRAWING NO.	REV.	 <p>the kitchen extension company</p> <p>342 Clapham Road London SW9 9AJ Tel: 0207 242 5353 hello@designnteam.co.uk www.designnteam.co.uk</p>
					DRAWING TITLE	PROPOSED ELEVATIONS	DATE	DRAWN BW	CHECKED SD	PP - 03	
REV	DATE	NOTES					 <p>Meters @ 1:100@ A3</p>				