


PROPOSED GROUND FLOOR PLAN
SCALE 1:50

REV	DATE	NOTES

CLIENT	JK	PROJECT	MERVAN ROAD, LONDON SW2	SCALE	1:50@A3	DRAWING NO.	P1	REV.	
	DRAWING TITLE		PROPOSED GROUND FLOOR PLAN		DATE		21-05-14		DRAWN
<small>DRAWINGS TO BE READ IN CONJUNCTION WITH RELEVANT DRAWING AND SPECS. FIGURED DIMENSIONS ONLY. ANY DISCREPANCIES ARE TO BE POINTED TO THE ARCHITECT. THE ARCHITECT IS NOT LIABLE FOR ANY FAULTS NOT RAISED IN THE EVENT THAT A CONTRACTOR OTHER THAN LIMITED TEAM HOLBORN LIMITED IS APPOINTED TO EXECUTE THE WORKS. BUILD TEAM HOLBORN LIMITED ACCEPTS NO LIABILITY WHATSOEVER FOR THE SPECIFICATION, CALCULATION OR OTHER INFORMATION AS IT SO EXISTS PERTAINING TO THE PROPOSED WORKS CONTAINED HEREWITH.</small>									
<p>buildteam the side return extension company</p> <p>Unit 1F 26-32 Voltaire Road London SW4 6DH</p> <p>T 020 7495 6561 info@buildteam.com www.buildteam.com</p>									

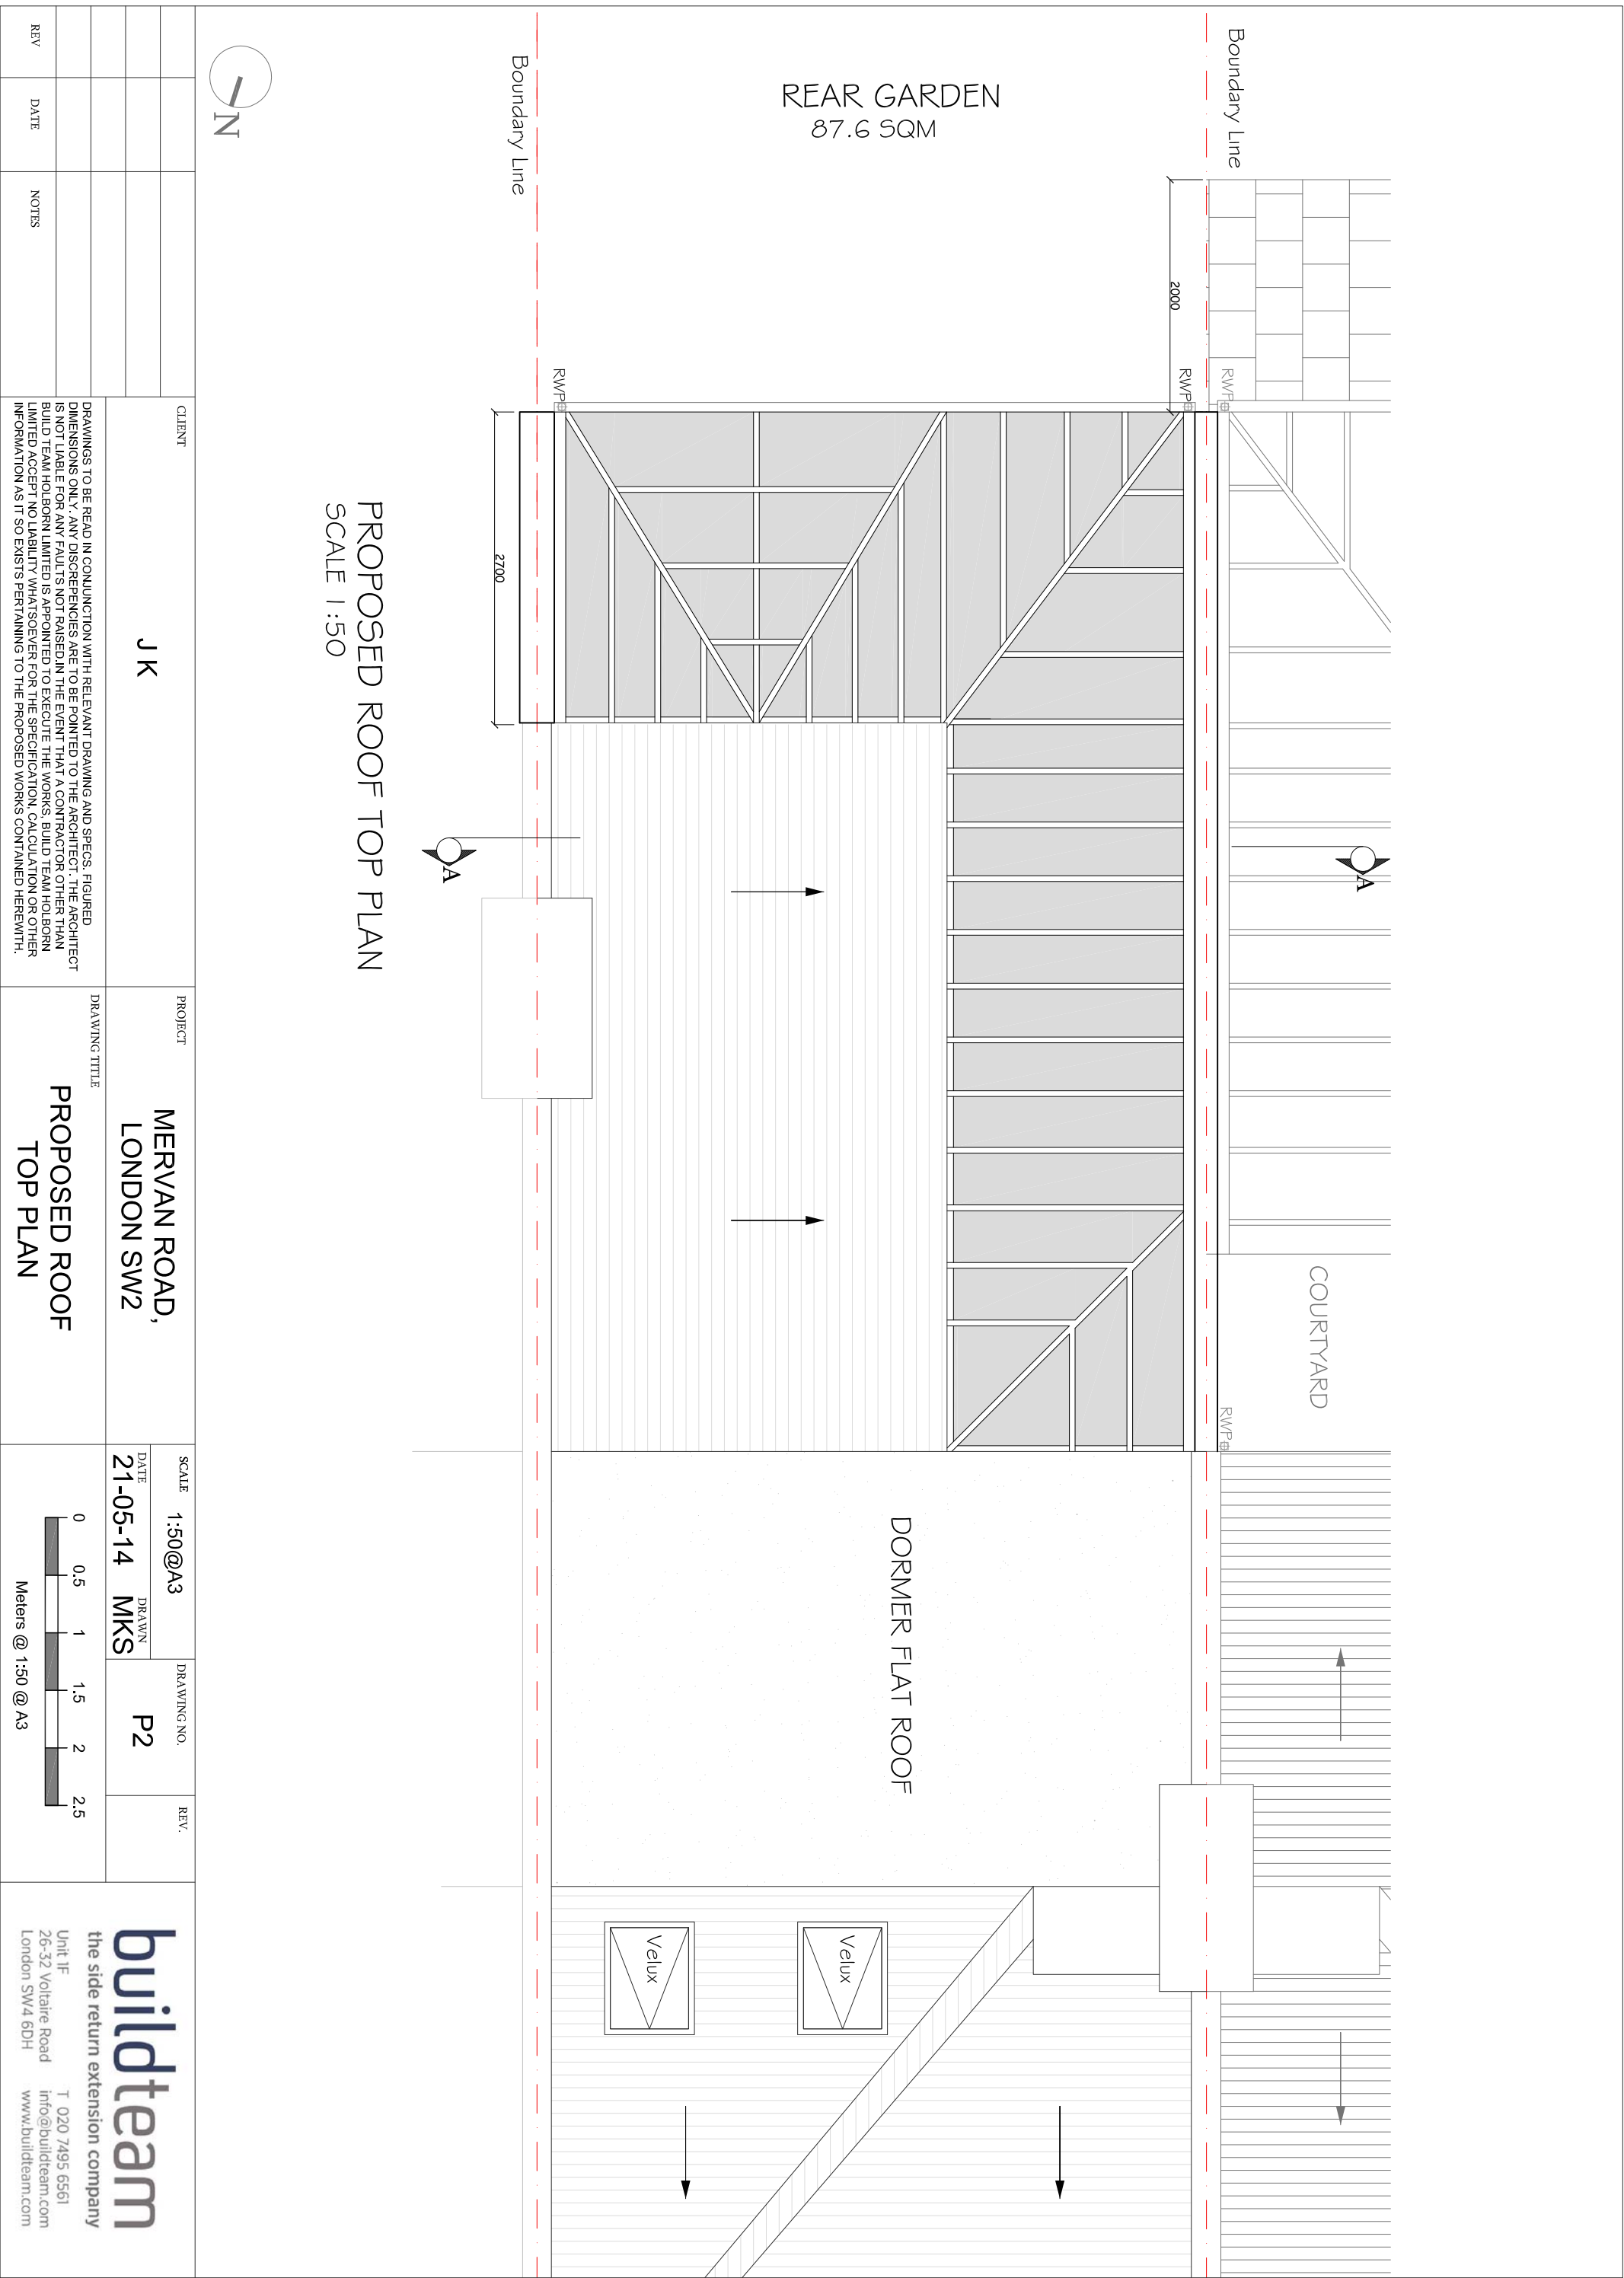

REAR GARDEN
87.6 SQM

Boundary Line

2000

Boundary Line

2700

PROPOSED ROOF TOP PLAN
SCALE 1:50



REV	DATE	NOTES

CLIENT
JK

DRAWINGS TO BE READ IN CONJUNCTION WITH RELEVANT DRAWING AND SPECS. FIGURED DIMENSIONS ONLY. ANY DISCREPANCIES ARE TO BE POINTED TO THE ARCHITECT. THE ARCHITECT IS NOT LIABLE FOR ANY FAULTS NOT RAISED IN THE EVENT THAT A CONTRACTOR OTHER THAN BUILD TEAM HOLBORN LIMITED IS APPOINTED TO EXECUTE THE WORKS. BUILD TEAM HOLBORN LIMITED ACCEPTS NO LIABILITY WHATSOEVER FOR THE SPECIFICATION, CALCULATION OR OTHER INFORMATION AS IT SO EXISTS PERTAINING TO THE PROPOSED WORKS CONTAINED HEREWITH.

PROJECT
**MERVAN ROAD,
LONDON SW2**

DRAWING TITLE
**PROPOSED ROOF
TOP PLAN**

SCALE
1:50 @ A3

DATE
21-05-14

DRAWN
MKS

DRAWING NO.
P2




REV.

0 0.5 1 1.5 2 2.5
Meters @ 1:50 @ A3

buildteam
the side return extension company

Unit 1F
26-32 Voltaire Road
London SW4 6DH

T 020 7495 6561
info@buildteam.com
www.buildteam.com

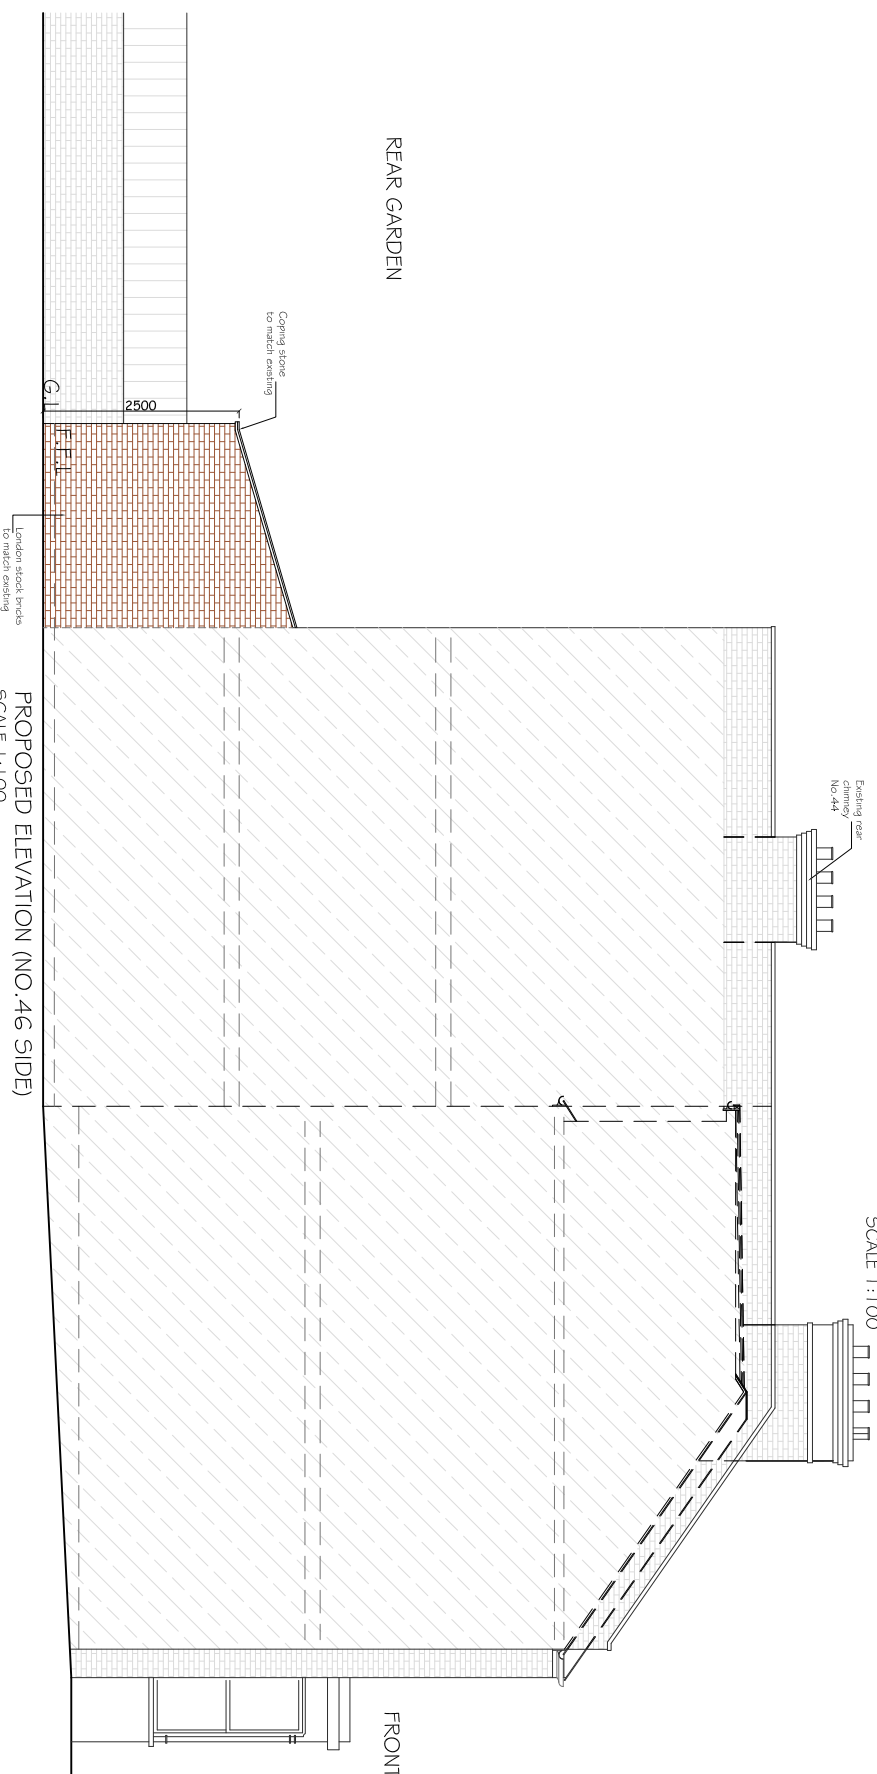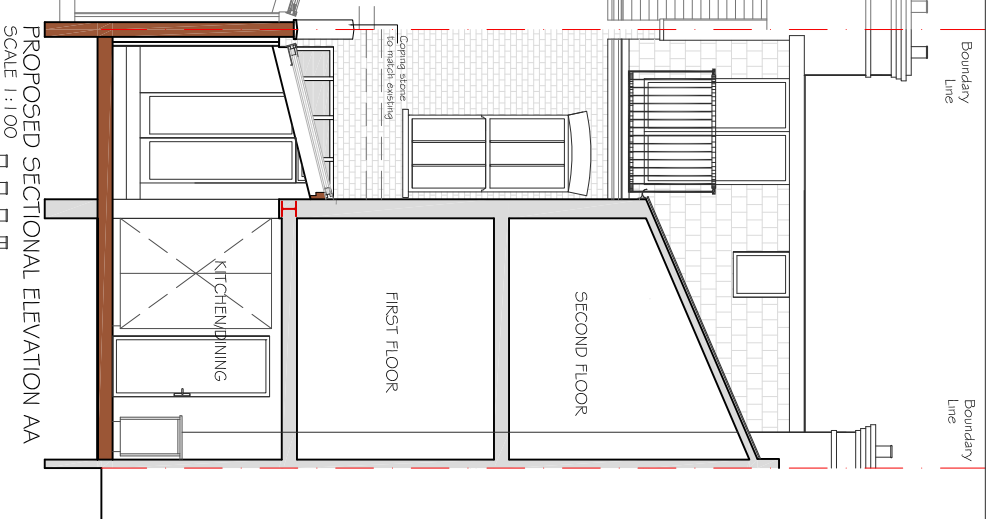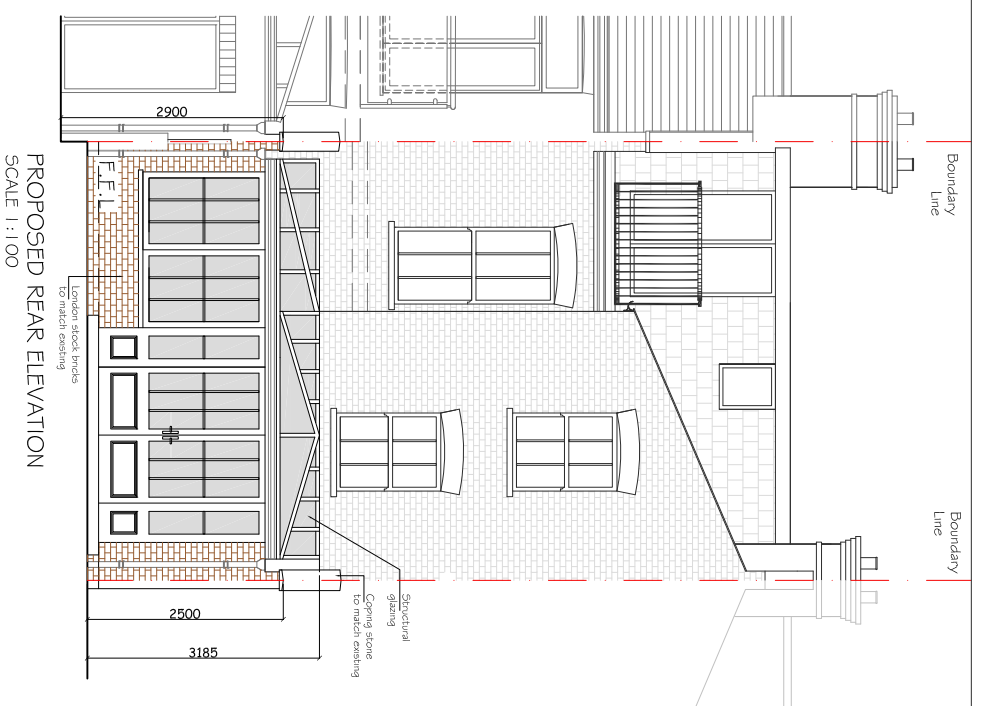

REV	DATE	NOTES


CLIENT
JK

DRAWINGS TO BE READ IN CONJUNCTION WITH RELEVANT DRAWING AND SPECS. FIGURED DIMENSIONS ONLY. ANY DISCREPANCIES ARE TO BE POINTED TO THE ARCHITECT. THE ARCHITECT IS NOT LIABLE FOR ANY FAULTS NOT RAISED IN THE EVENT THAT A CONTRACTOR OTHER THAN BUILT TEAM HOLBORN LIMITED IS APPOINTED TO EXECUTE THE WORKS. BUILT TEAM HOLBORN LIMITED ACCEPTS NO LIABILITY WHATSOEVER FOR THE SPECIFICATION, CALCULATION OR OTHER INFORMATION AS IT SO EXISTS PERTAINING TO THE PROPOSED WORKS CONTAINED HEREWITH.

PROJECT
**MERVAN ROAD,
LONDON SW2**

DRAWING TITLE
**PROPOSED ELEVATIONS
AND SECTION**

SCALE	DATE	DRAWN	DRAWING NO.	REV.
1:100@A3	21-05-14	MKS	P3	

 

buildteam
the side return extension company

Unit 1F
26-32 Voltaire Road
London SW4 6DH

T 020 7495 6561
info@buildteam.com
www.buildteam.com