


			CLIENT	PROJECT	SCALE			DRAWING NO.	REV.
				ZEALAND ROAD E3	1:50@A3			SPP-09	
				DRAWING TITLE	DATE	DRAWN	CHECKED		
				PROPOSED FIRST FLOOR PLAN	09-10-18	MH	MH		
REV	DATE	NOTES			<p>Meters @ 1:50@ A3</p>				

designteam
 342 Clapham Road London SW9 9AJ
 Tel: 0207 242 5353
 hello@designteam.co.uk
 www.designteam.co.uk

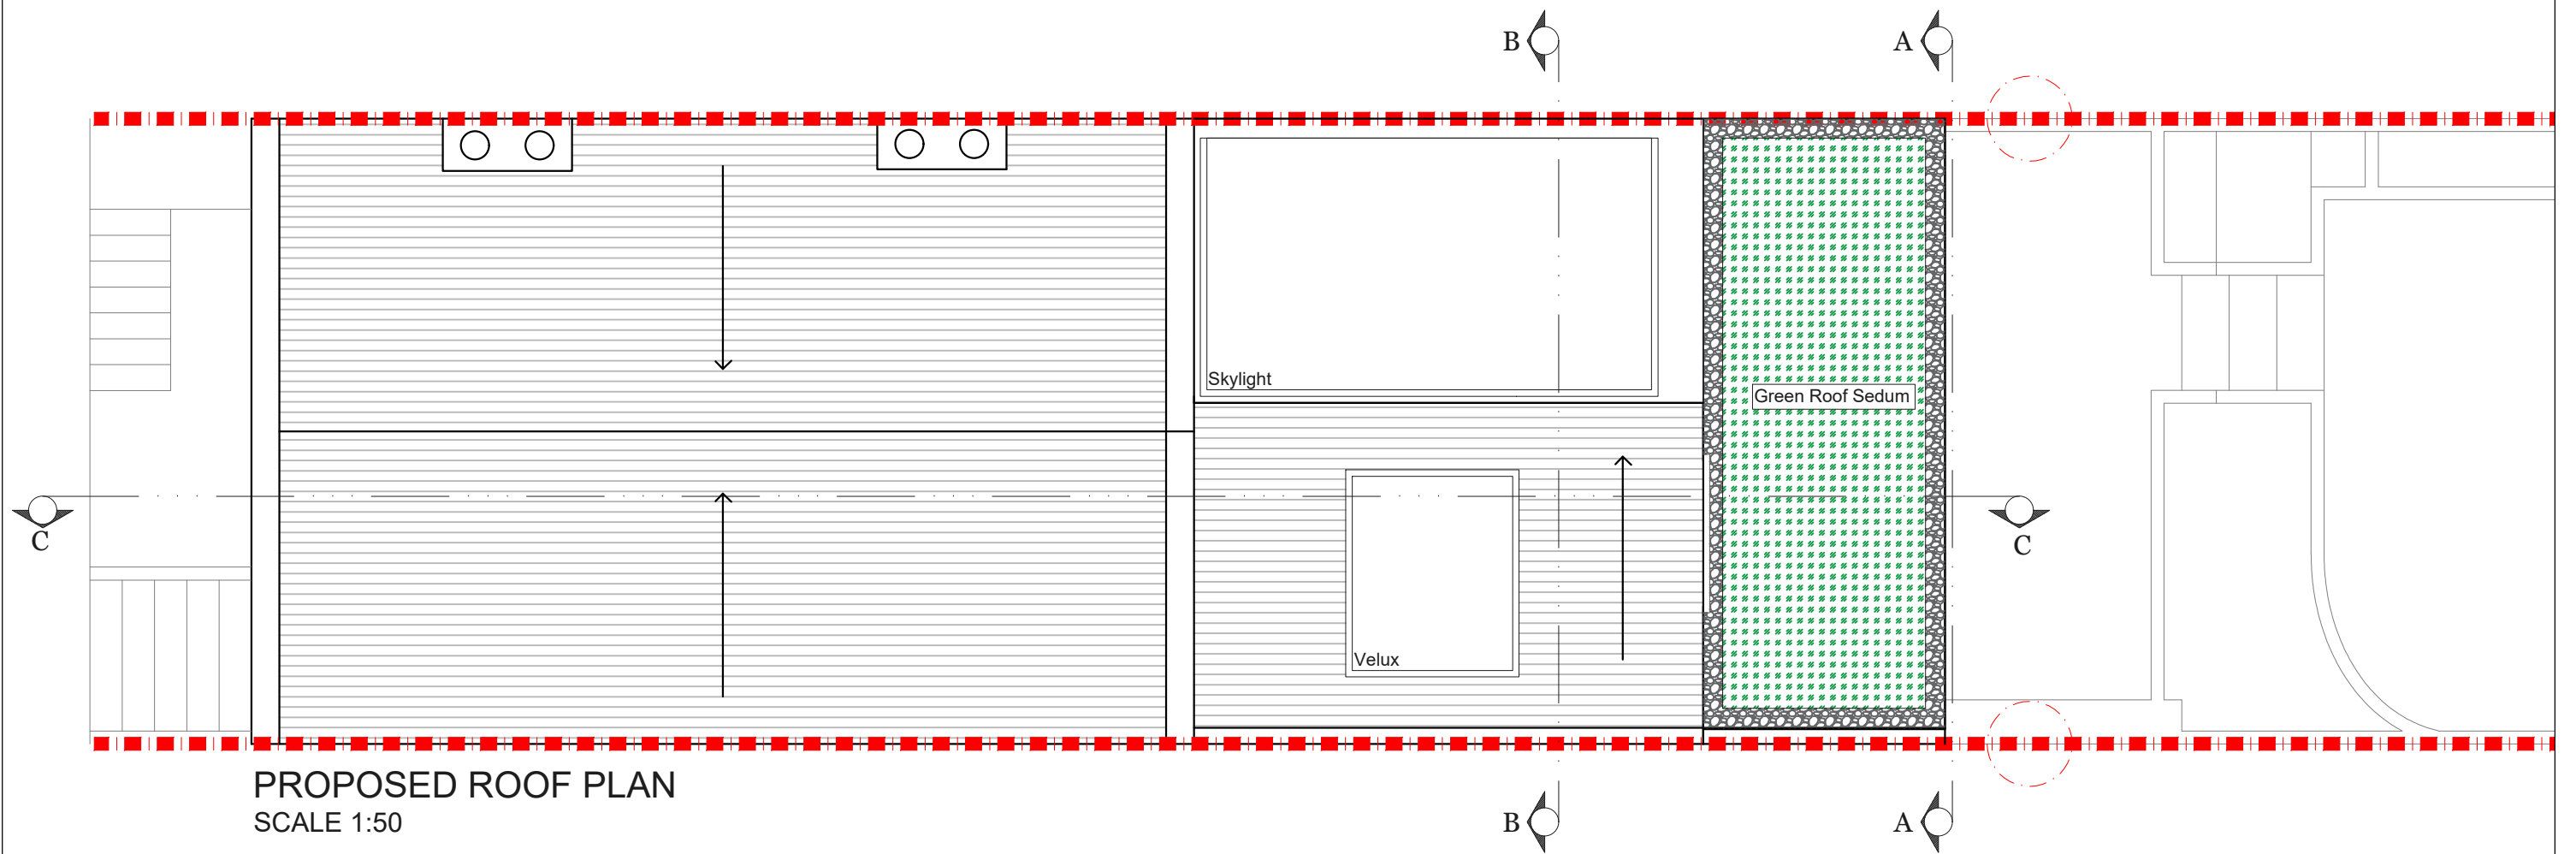


PROPOSED ROOF PLAN
SCALE 1:50




			CLIENT	PROJECT	SCALE			DRAWING NO.	REV.
				ZEALAND ROAD E3	1:50@A3			SPP- 10	
				DRAWING TITLE	DATE	DRAWN	CHECKED		
				PROPOSED ROOF PLAN	09-10-18	MH	MH		
REV	DATE	NOTES			<p>Meters @ 1:50@ A3</p>				

designteam

342 Clapham Road London SW9 9AJ
Tel: 0207 242 5353
hello@designteam.co.uk
www.designteam.co.uk

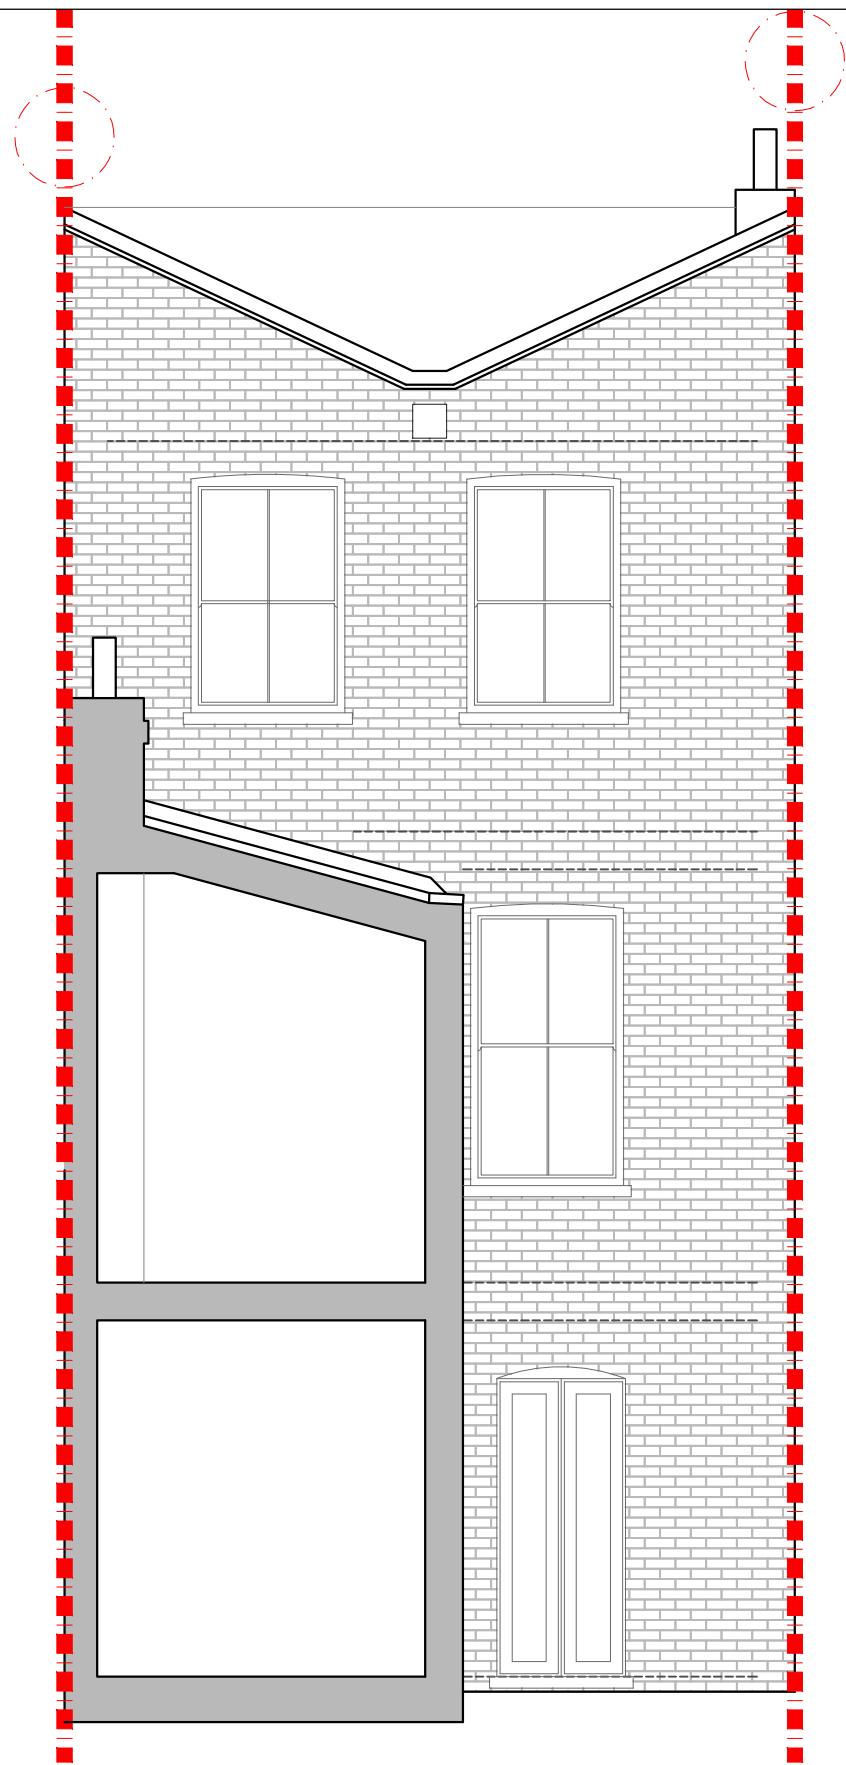

EXISTING REAR SECTION BB
SCALE 1:50

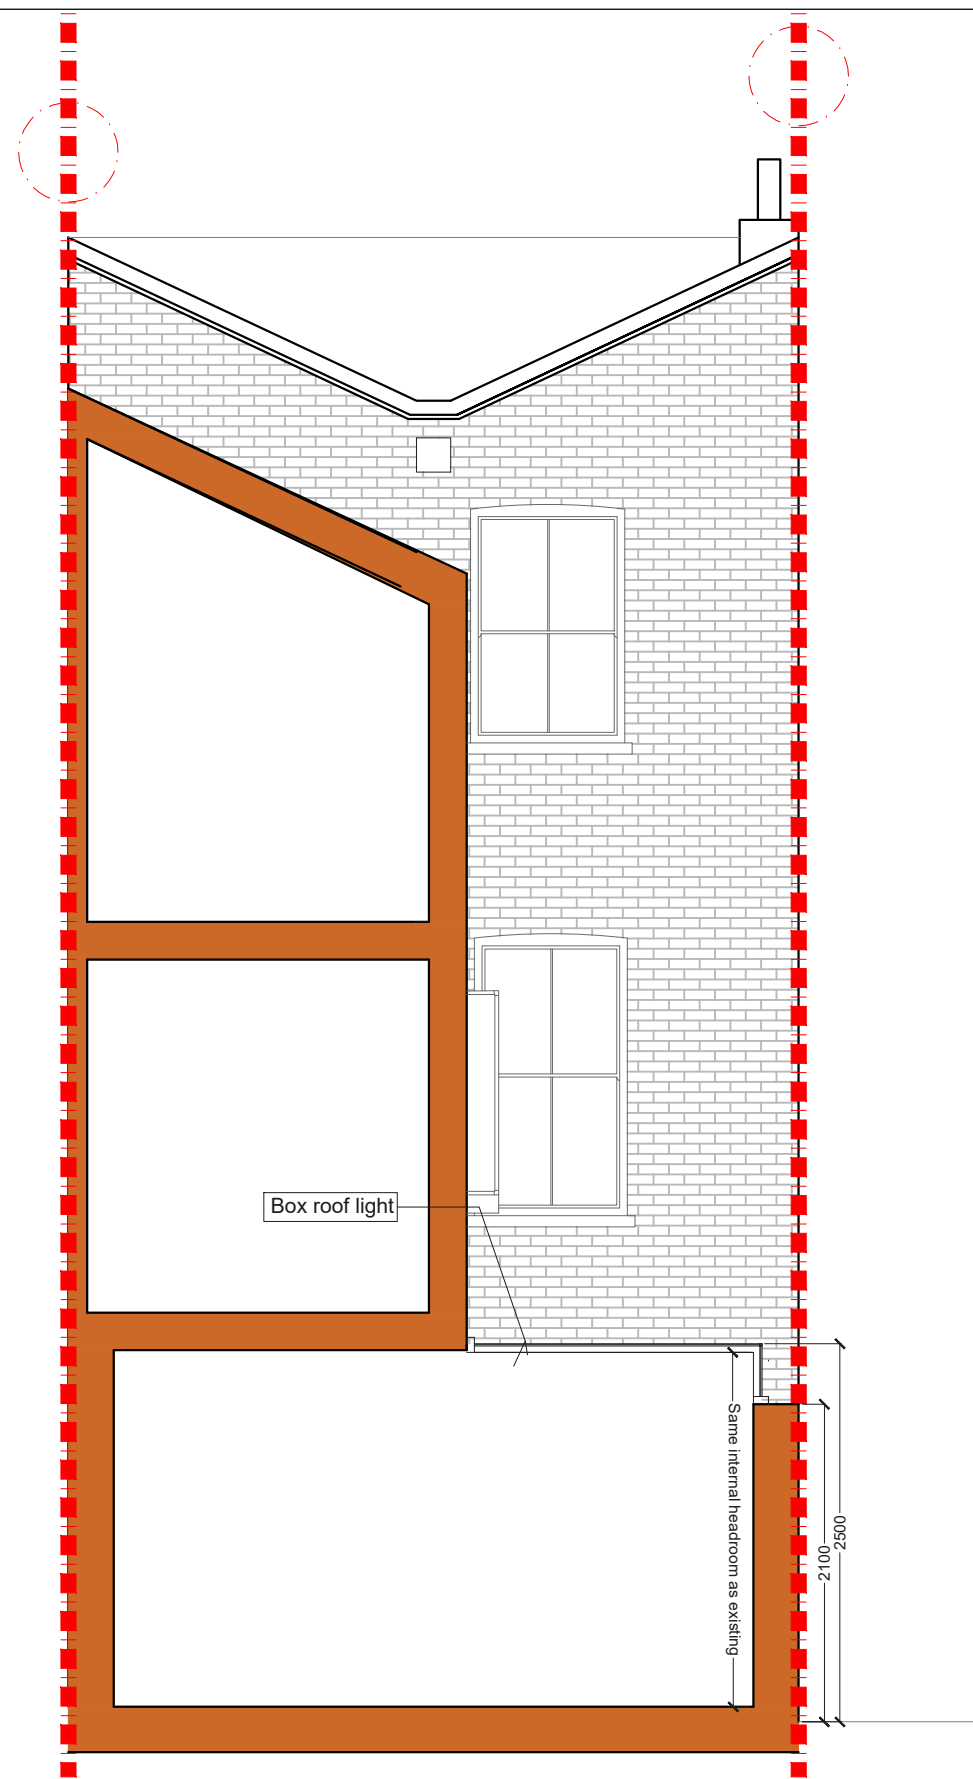

PROPOSED REAR SECTION BB
SCALE 1:50

REV	DATE	NOTES

CLIENT	
<small>DRAWINGS TO BE READ IN CONJUNCTION WITH THE RELEVANT DRAWING AND SPECIFICATION. FIGURED DIMENSIONS ONLY. DIMENSIONS SHOULD NOT BE RELIED UPON FOR THE PURPOSES OF ORDERING MATERIAL OR PLACING SUB-CONTRACTOR ORDERS. THIRD PARTIES TO TAKE THEIR OWN SITE MEASUREMENTS. IN THE EVENT THAT A CONTRACTOR OTHER THAN BUILD TEAM HOLBORN LIMITED IS APPOINTED TO EXECUTE THE WORKS, DESIGN TEAM ACCEPT NO LIABILITY WHATSOEVER FOR THE SPECIFICATION, CALCULATION OR OTHER STRUCTURAL OR NON STRUCTURAL INFORMATION AS IT SO EXISTS PERTAINING TO THE PROPOSED WORKS. ALL DRAWINGS ARE SUBJECT TO ONSITE INSPECTION.</small>	

PROJECT	ZEALAND ROAD E3		
DRAWING TITLE	EXISTING AND PROPOSED REAR SECTION BB		

SCALE	1:50@A3		DRAWING NO.	REV.
DATE	DRAWN	CHECKED	SPP- 13	
09-10-18	MH	MH		
<p>Meters @ 1:50@ A3</p>				

designteam

342 Clapham Road
London
SW9 9AJ

Tel: 0207 242 5353
hello@designteam.co.uk
www.designteam.co.uk