



			CLIENT	PROJECT	SCALE			DRAWING NO.	REV.	
				ZEALAND ROAD E3	1:50@A3			SPP-07		
				DRAWING TITLE	DATE	DRAWN	CHECKED			
				PROPOSED LOWER GROUND FLOOR PLAN	09-10-18	MH	MH			
REV	DATE	NOTES			 Meters @ 1:50@ A3			 342 Clapham Road London SW9 9AJ Tel: 0207 242 5353 hello@designteam.co.uk www.designteam.co.uk		

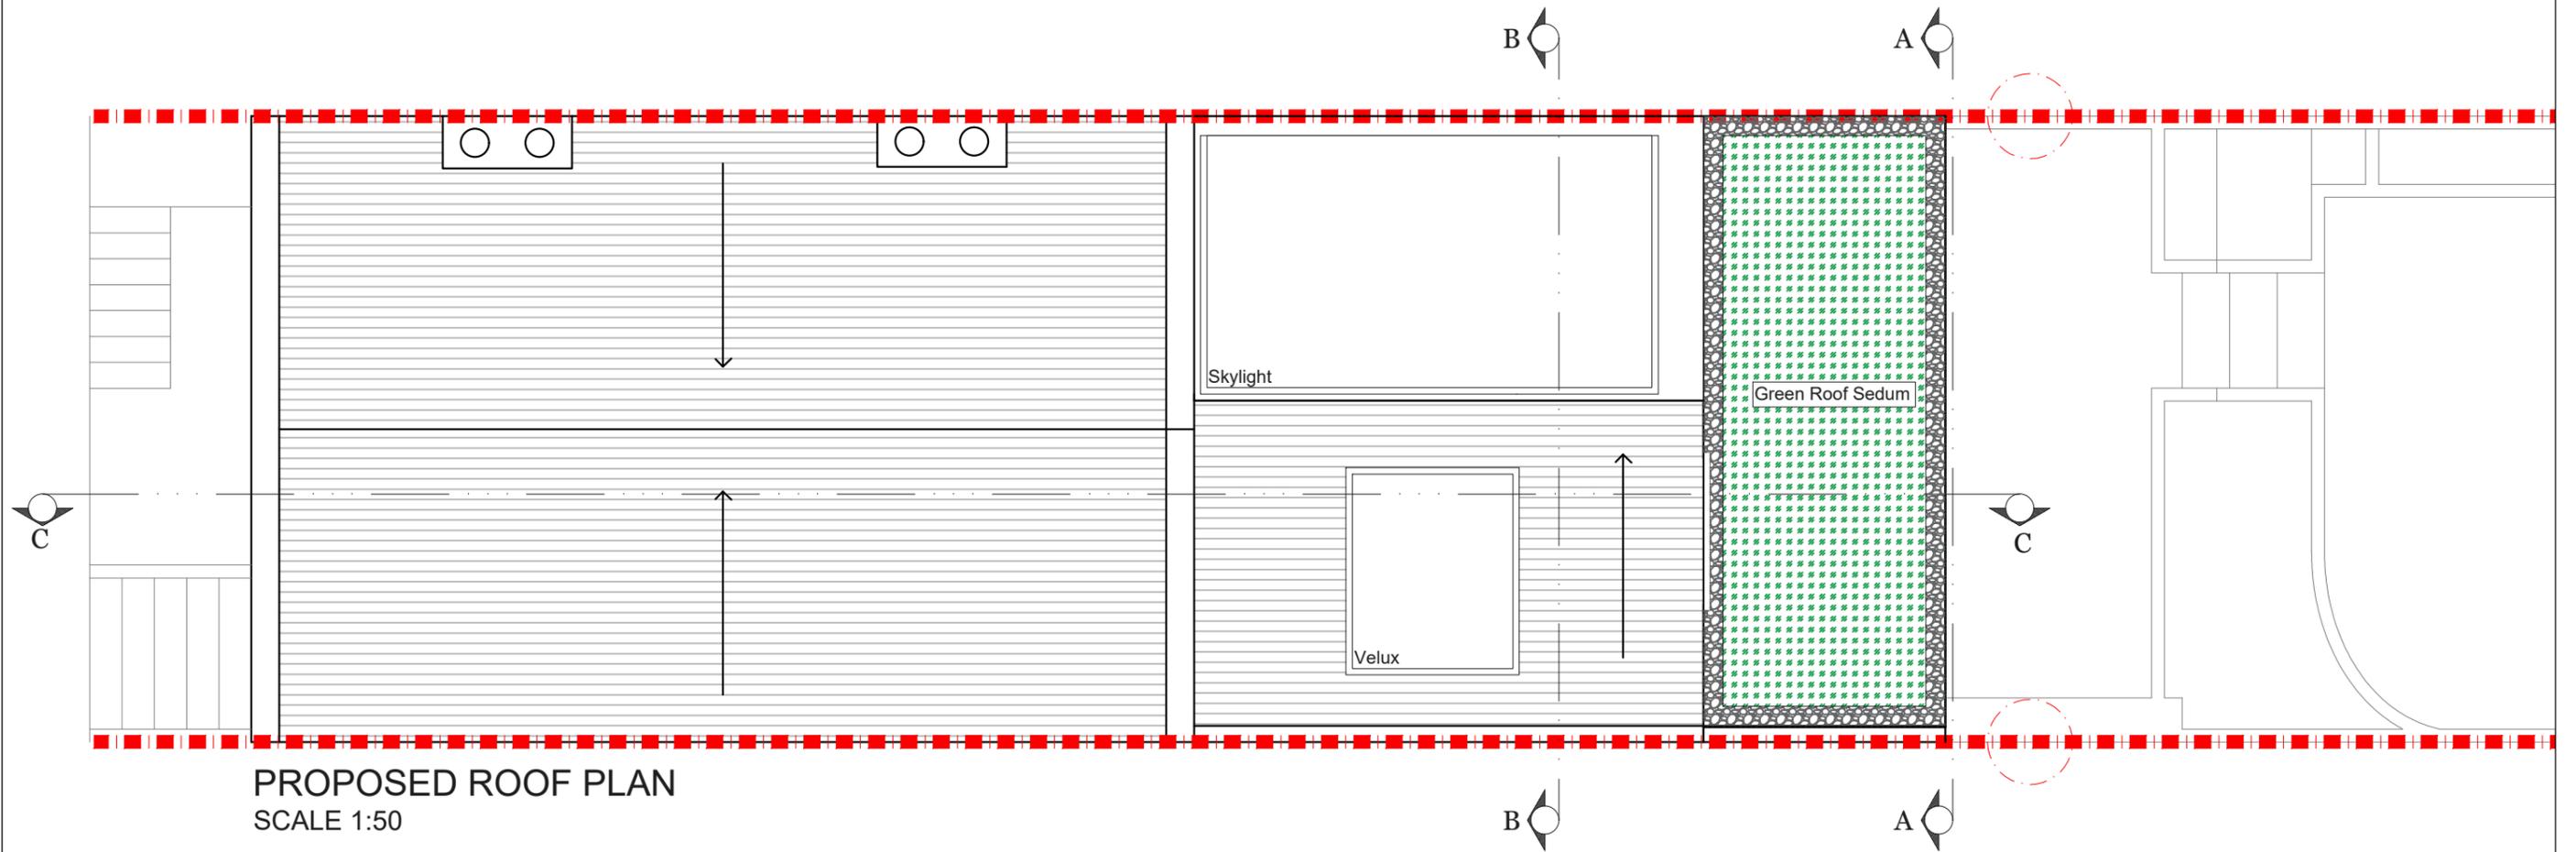


**PROPOSED ROOF PLAN**  
SCALE 1:50



			CLIENT	PROJECT	SCALE			DRAWING NO.	REV.
				<b>ZEALAND ROAD E3</b>	1:50@A3			SPP- 10	
				DRAWING TITLE	DATE	DRAWN	CHECKED		
				<b>PROPOSED ROOF PLAN</b>	09-10-18	MH	MH		
REV	DATE	NOTES			<p>Meters @ 1:50@ A3</p>				
				342 Clapham Road London SW9 9AJ Tel: 0207 242 5353 hello@designteam.co.uk www.designteam.co.uk					

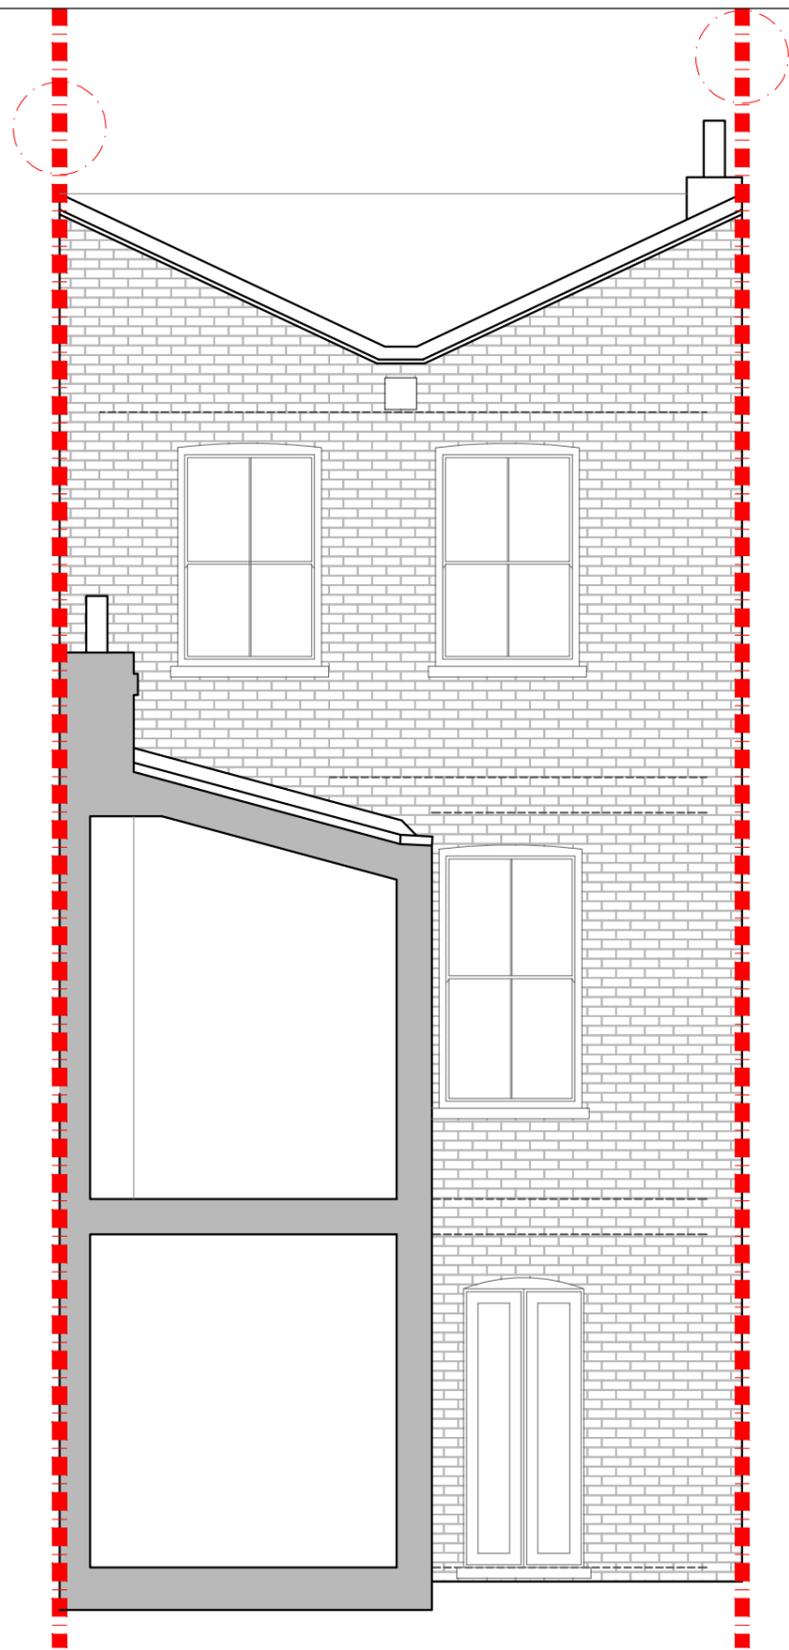

EXISTING REAR SECTION BB  
SCALE 1:50

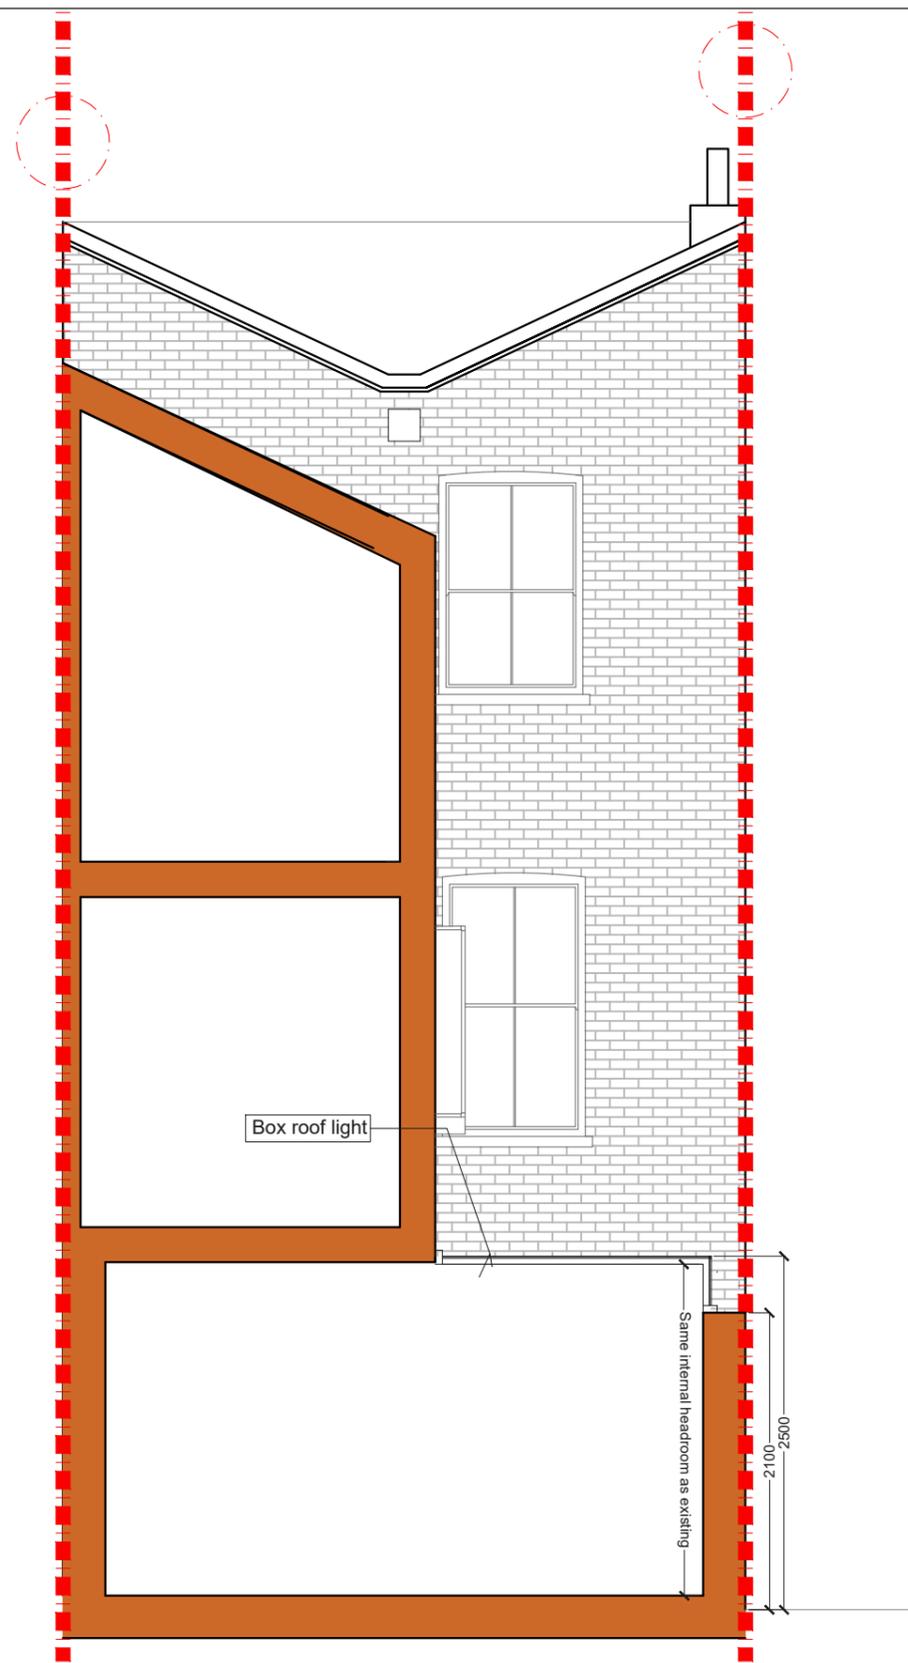

PROPOSED REAR SECTION BB  
SCALE 1:50

REV	DATE	NOTES

CLIENT	

PROJECT	ZEALAND ROAD E3		
DRAWING TITLE	EXISTING AND PROPOSED REAR SECTION BB		

SCALE	1:50@A3		DRAWING NO.	REV.
DATE	DRAWN	CHECKED	SPP- 13	
09-10-18	MH	MH		
<p>Meters @ 1:50@ A3</p>				

**designteam**

342 Clapham Road  
London  
SW9 9AJ

Tel: 0207 242 5353  
hello@designteam.co.uk  
www.designteam.co.uk