


Boundary Line

NOTE: all detailed measurements are approximate
NOTE: all recessed beams assume that the floor thickness is 6 inches, this cannot be confirmed until the opening up work during the build phase

Boundary Line


Boundary Line

Boundary Line

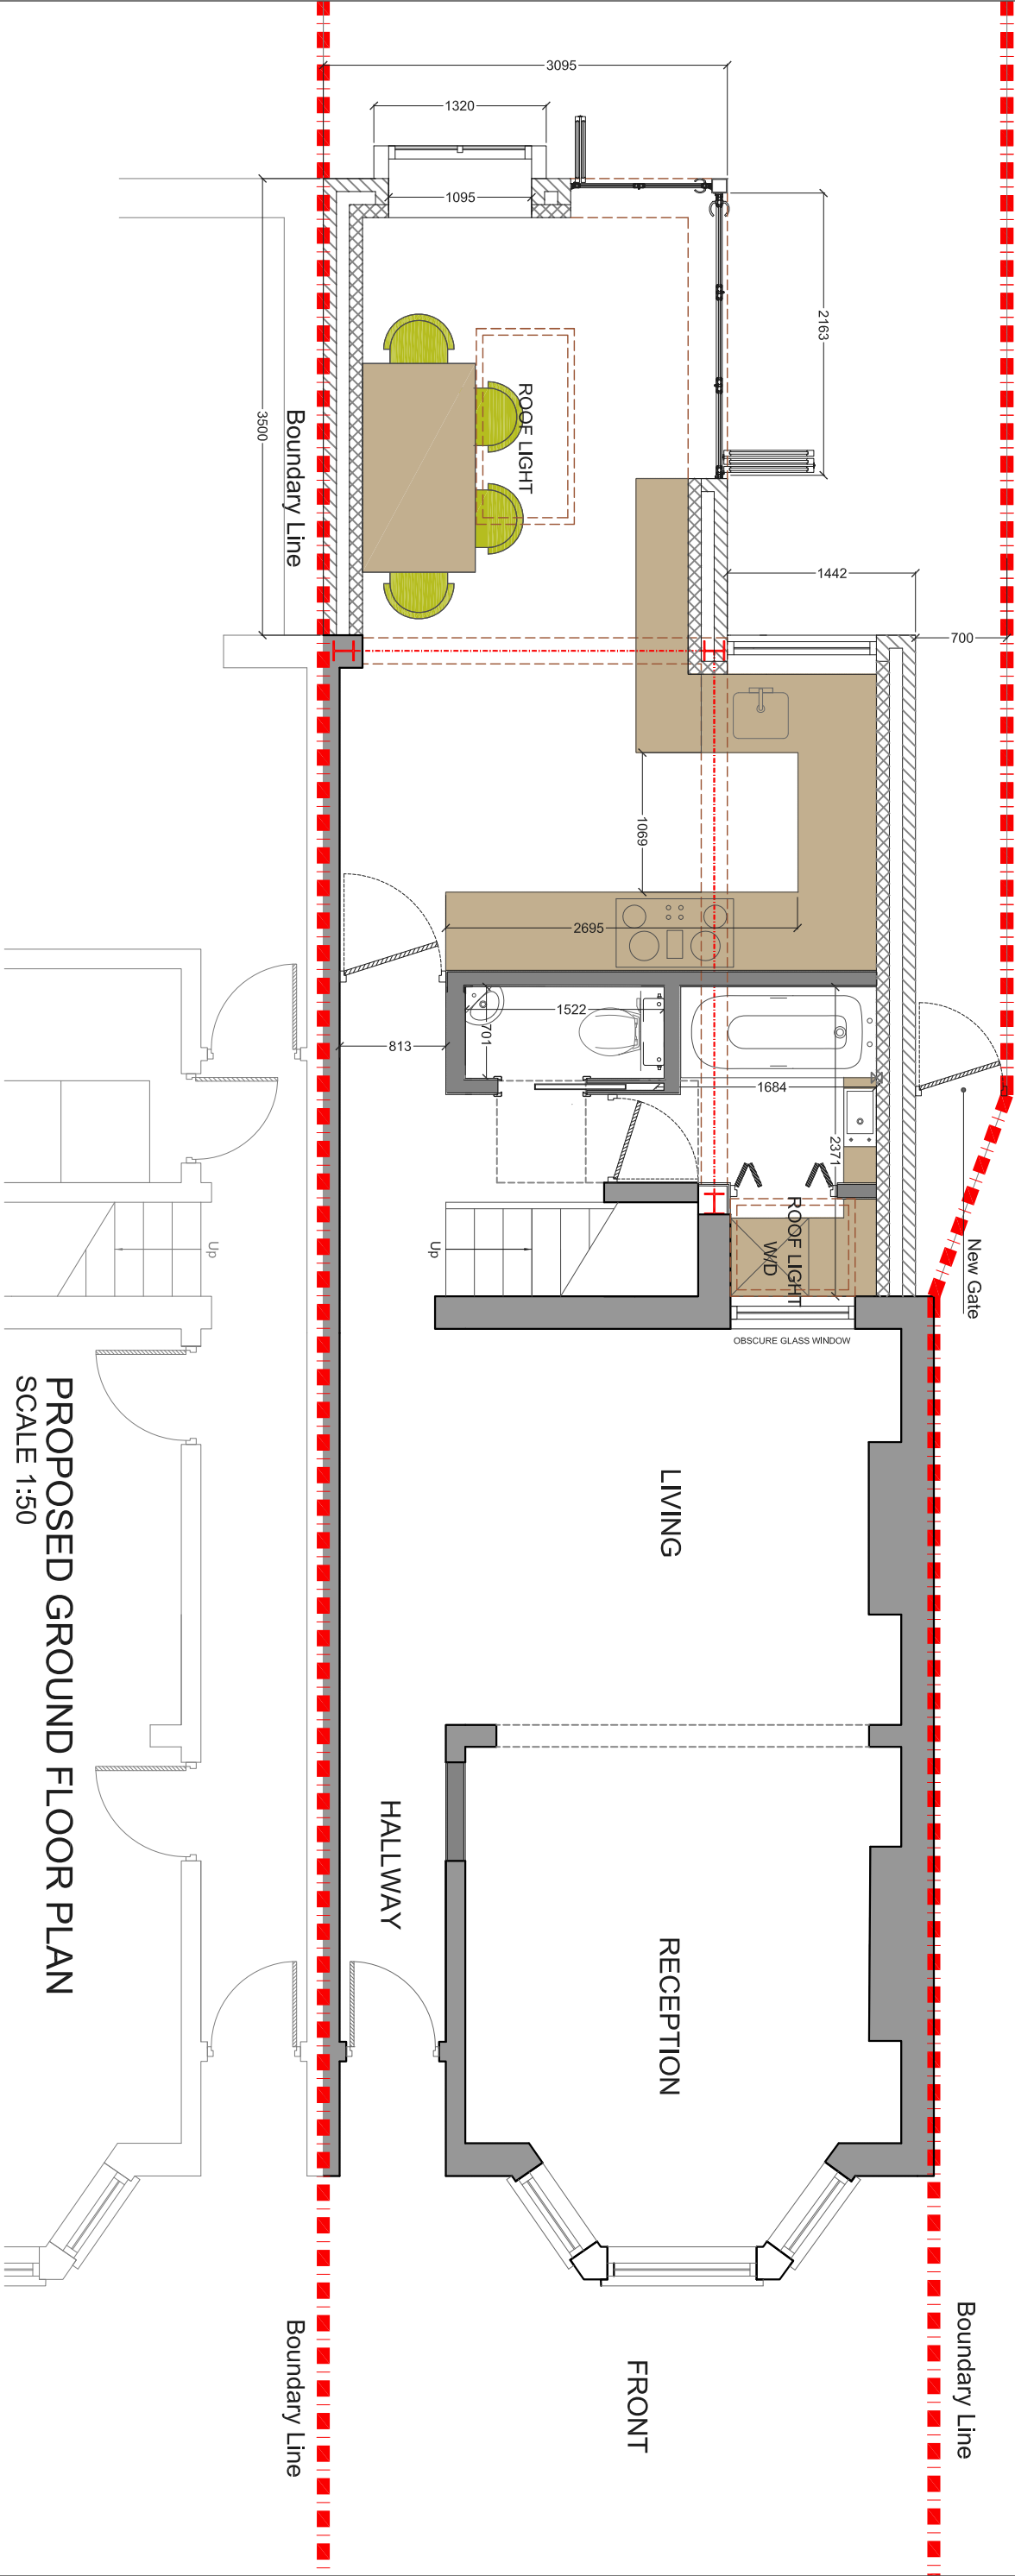


PROPOSED GROUND FLOOR PLAN
SCALE 1:50

	</
--	--	----

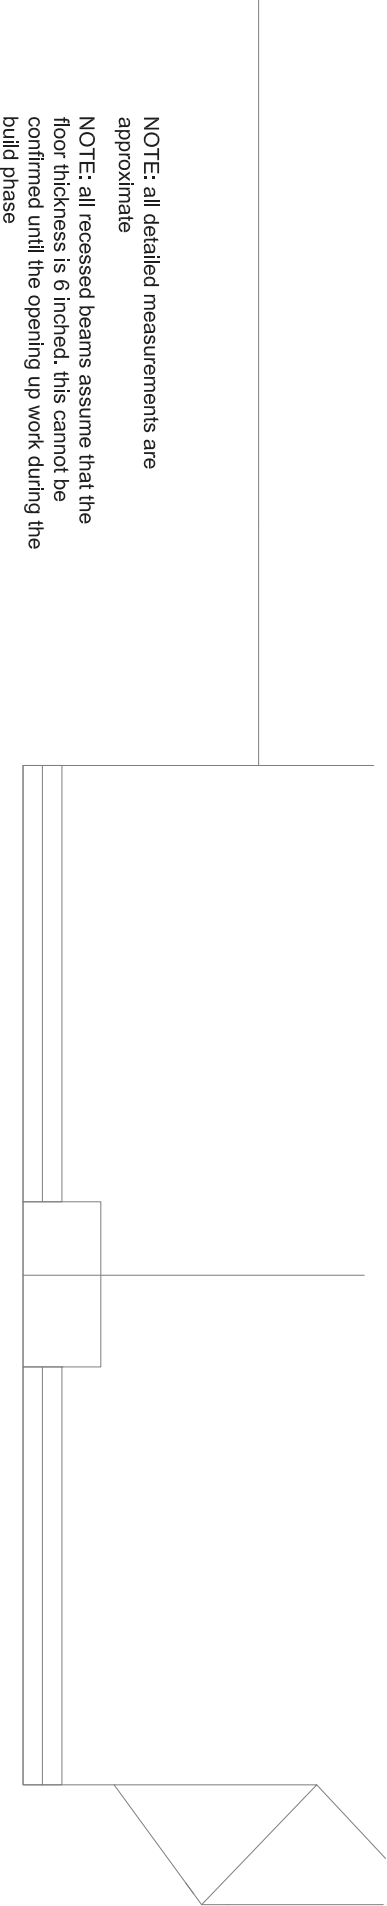

Boundary Line

Boundary Line

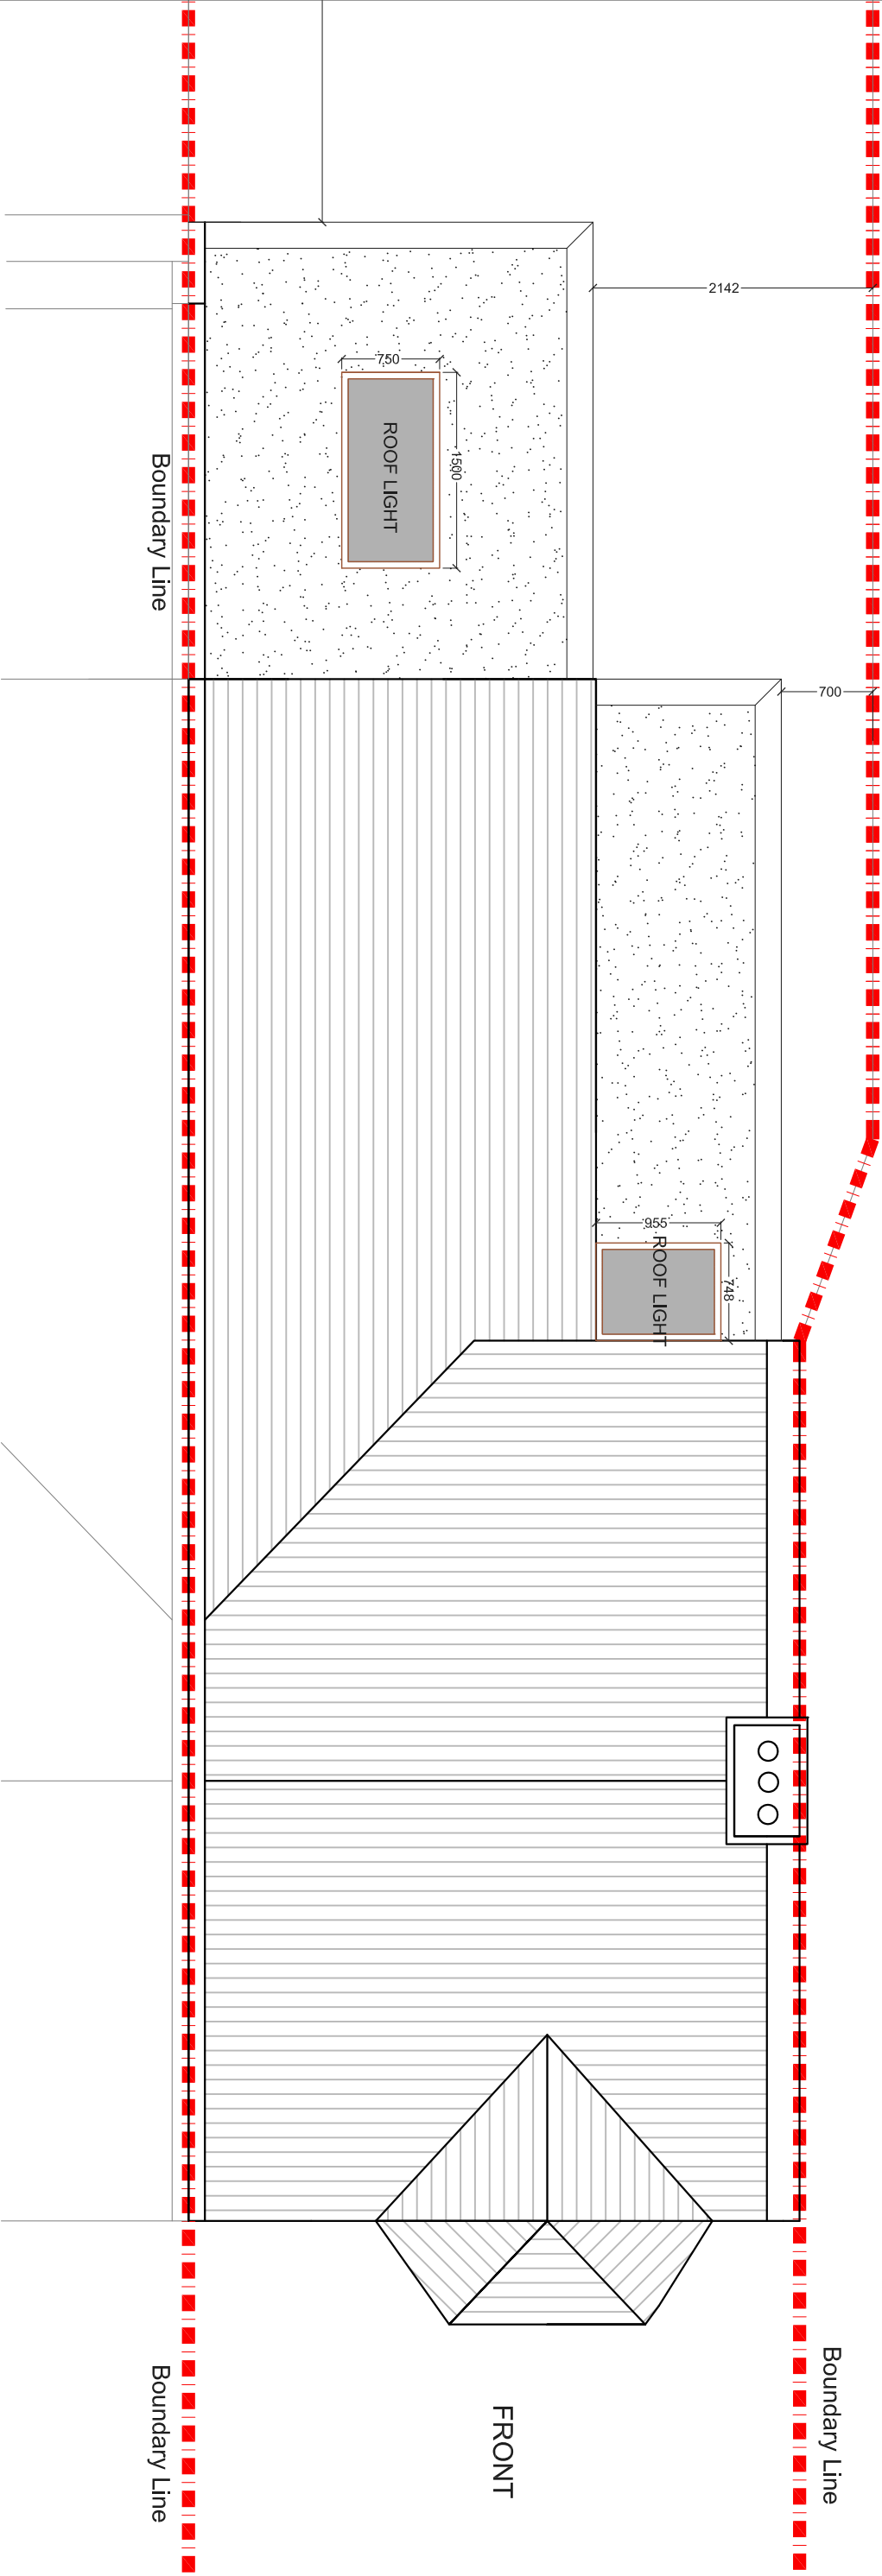

Boundary Line

Boundary Line

PROPOSED ROOF PLAN

SCALE 1:50





	CLIENT	PROJECT	SCALE	1:50@A3	DRAWING NO.	REV.	
	VA	BROMLEY GARDENS BR2	DATE	29-10-15	DRAWN	SD	
		DRAWING TITLE					
		PROPOSED ROOF PLAN					
REV	DATE	NOTES					

the kitchen extension company

buildteam

Unit 1F
26-32 Voltaire Road
London SW4 6DH

T 020 7495 6561
info@buildteam.com
www.buildteam.com

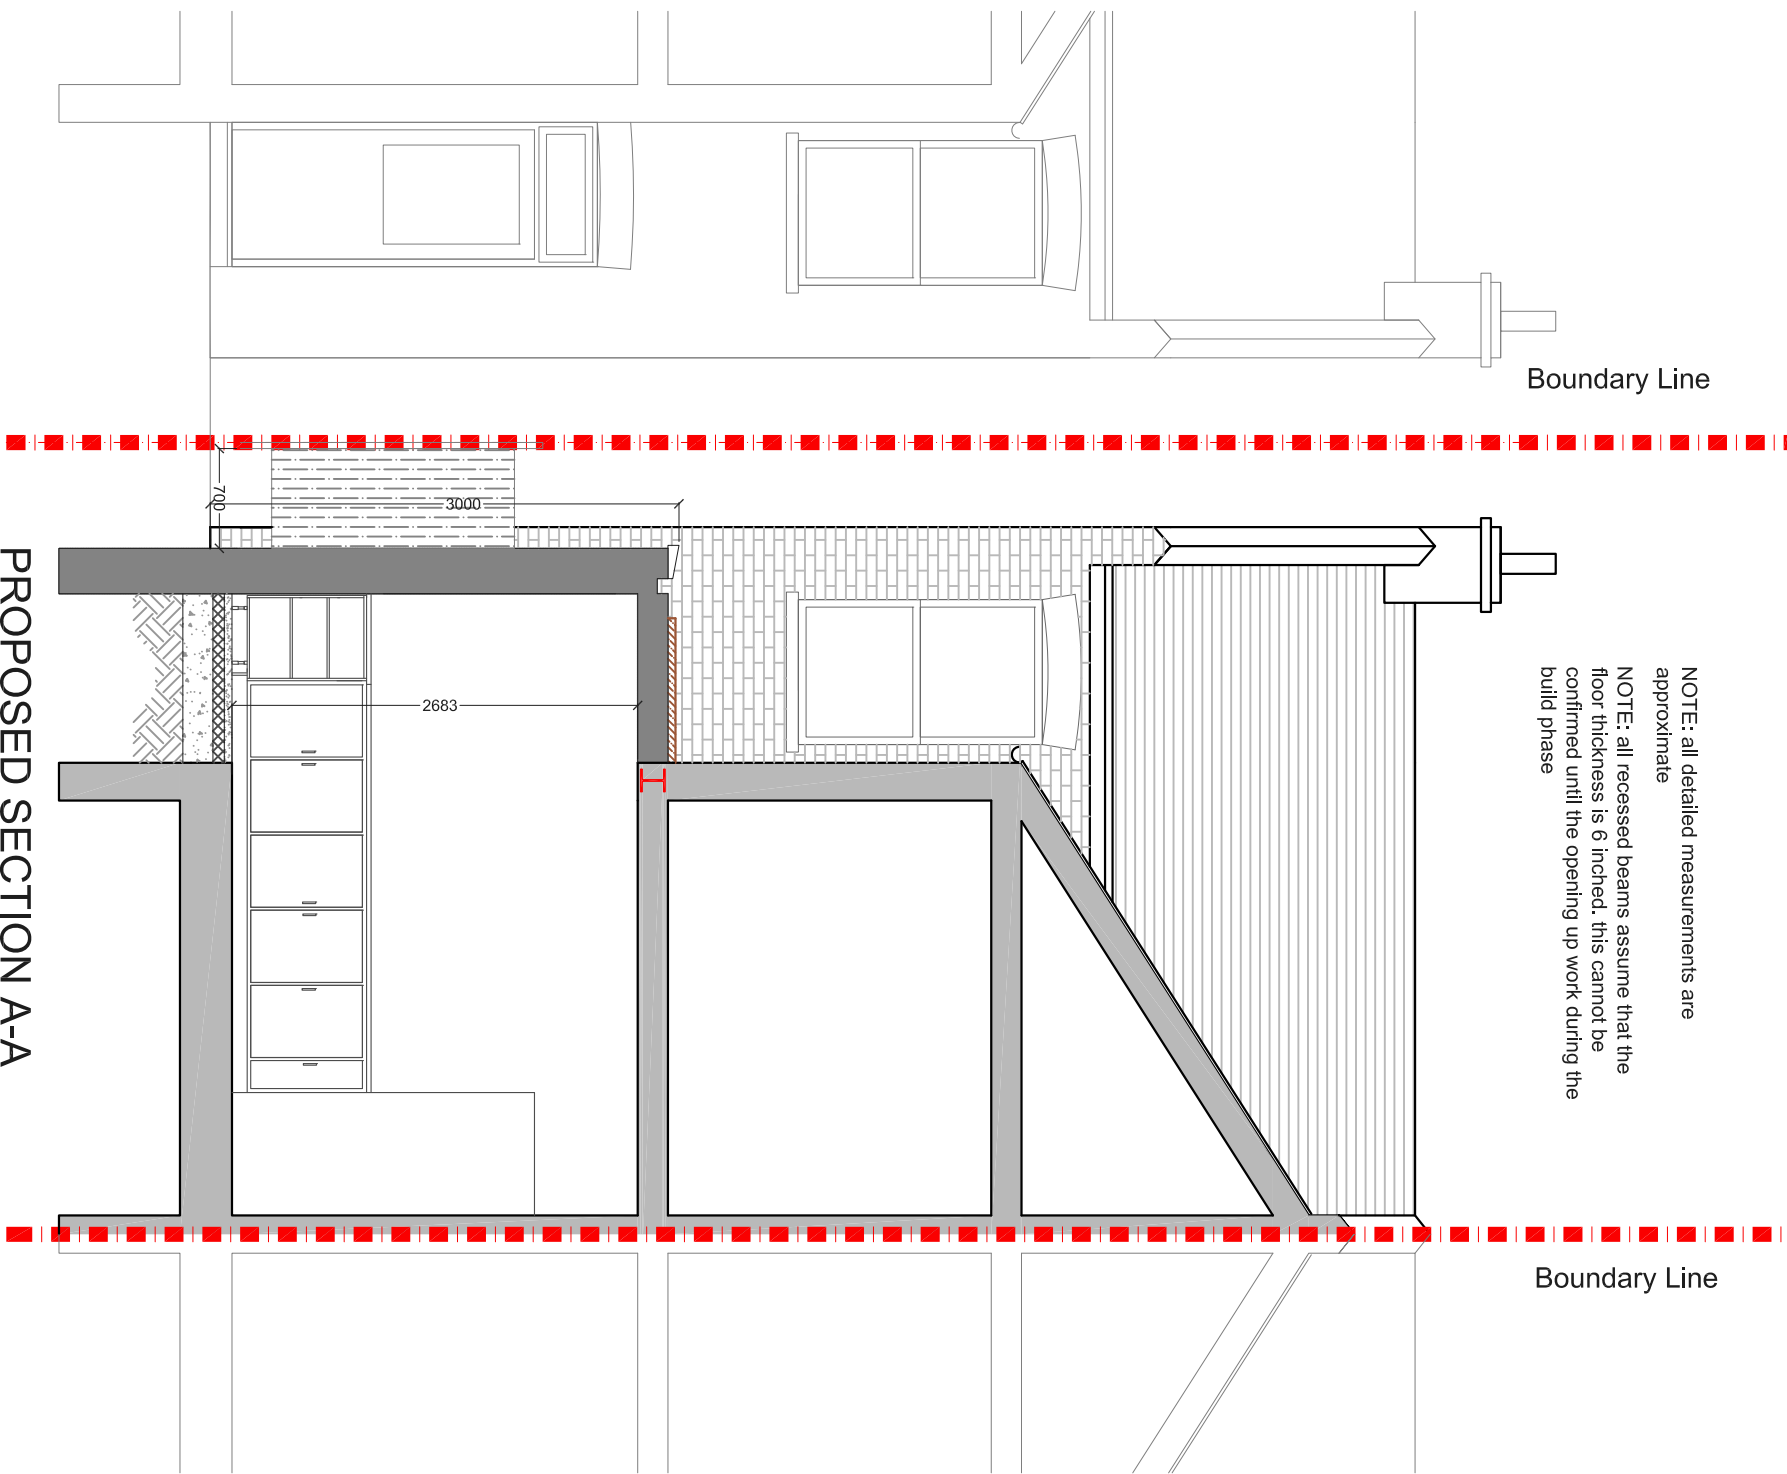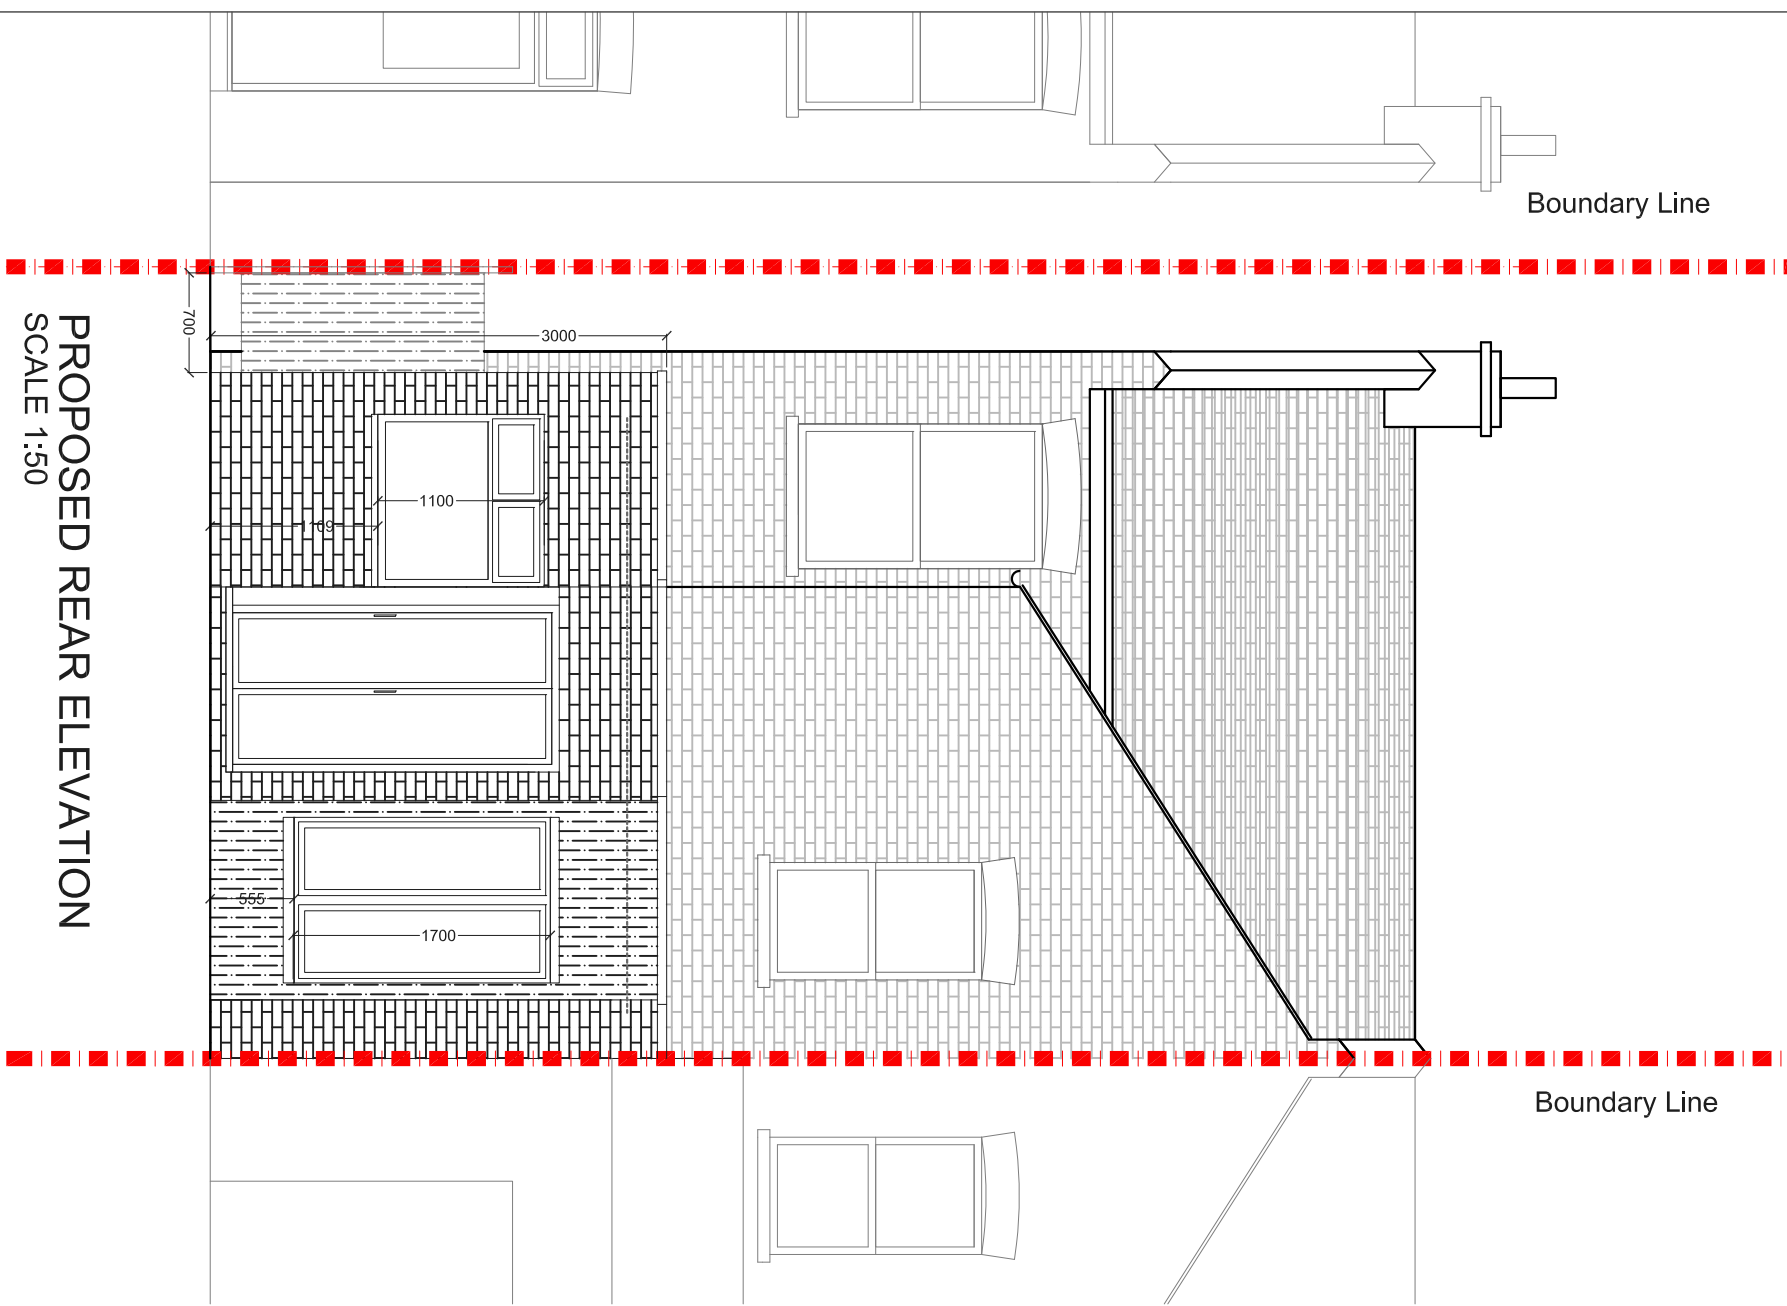[illegible]