


NOTES: All detailed measurements are approximate.


NOTES: All measurements of neighbouring properties are approximate including garden levels and will be subject to Party Wall Matters.

Windows:
All existing windows are to be replaced with new timber frame double hung sash windows.

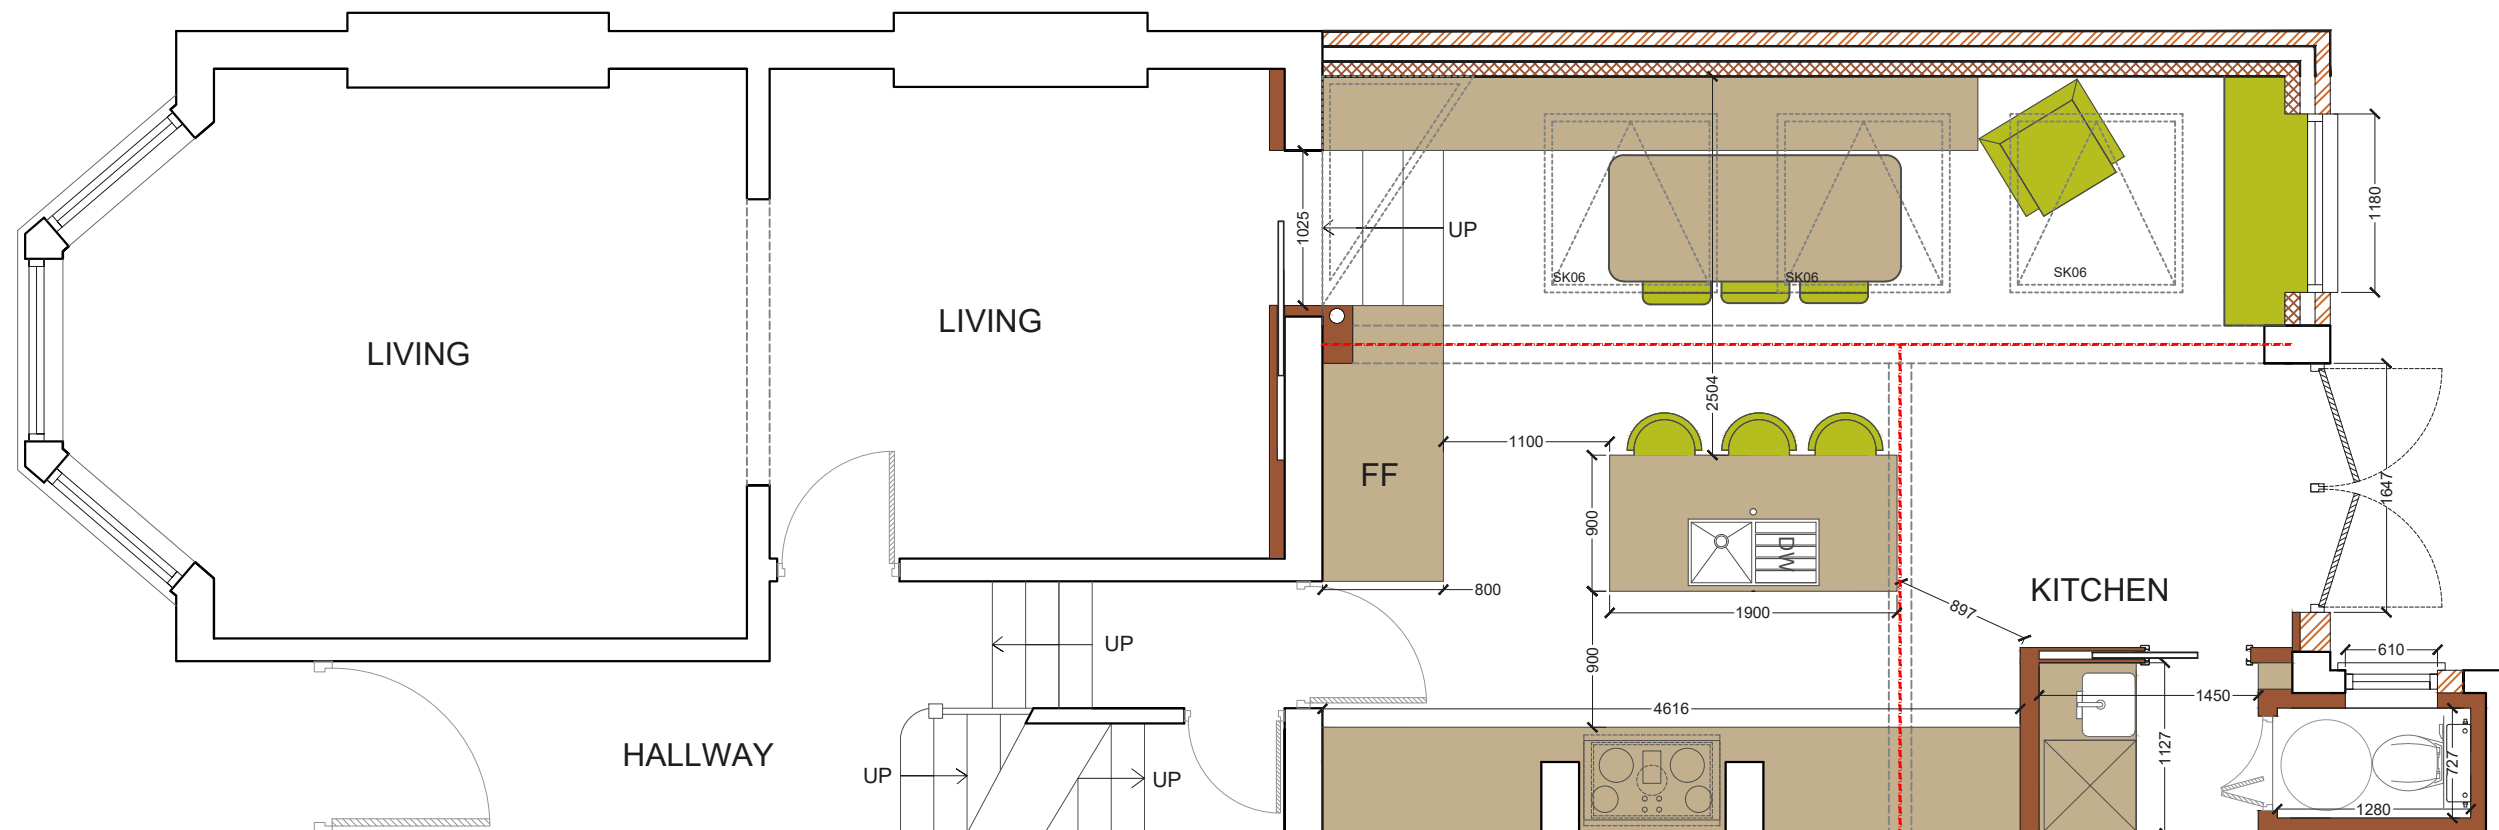


PROPOSED GROUND FLOOR PLAN
SCALE 1:50

REV.	DATE	NOTES	CLIENT	PROJECT ADDRESS	SCALE	DRAWING NO.
			LK	DRAKEFELL ROAD SE14	1:50@A3	P-01
					DATE	
					27-10-2021	
				DRAWING TITLE	<p>Meters @ 1:50@ A3</p>	
				PROPOSED GROUND FLOOR PLAN		

 


NOTES: All detailed measurements are approximate.

NOTES: All measurements of neighbouring properties are approximate including garden levels and will be subject to Party Wall Matters.

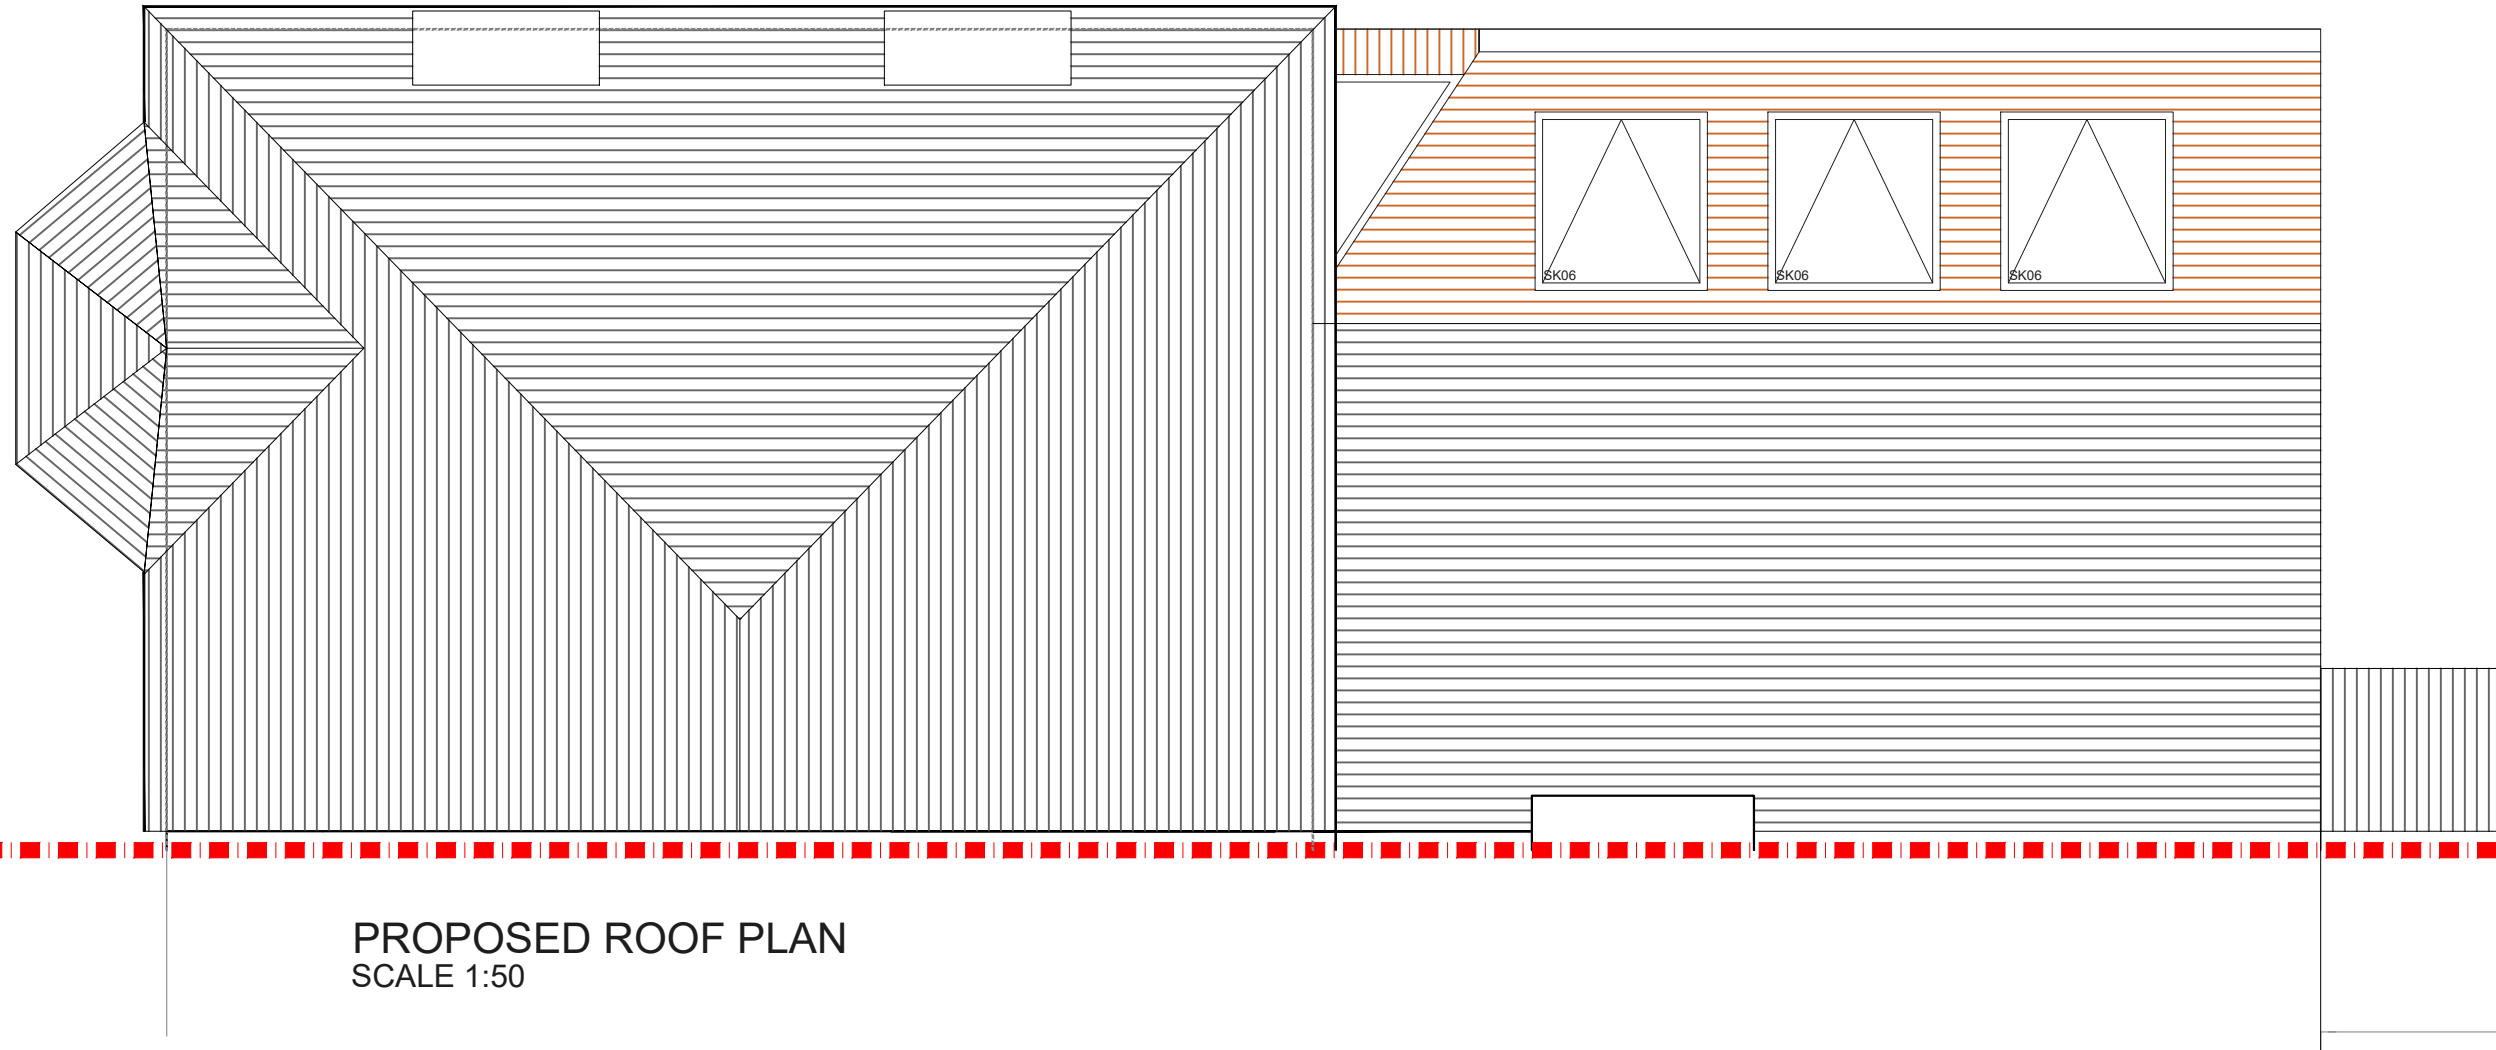


PROPOSED ROOF PLAN
SCALE 1:50

REV.	DATE	NOTES	CLIENT	PROJECT ADDRESS	SCALE	DRAWING NO.
			LK	DRAKEFELL ROAD SE14	1:50@A3	P- 02
				DRAWING TITLE	DATE	
				PROPOSED ROOF PLAN	27-10-2021	
					0 0.5 1 1.5 2 2.5 3 3.5 4 4.5 5	..\\..\\Design-Team-Logo_Adress[1411].jpg
					Meters @ 1:50@ A3	

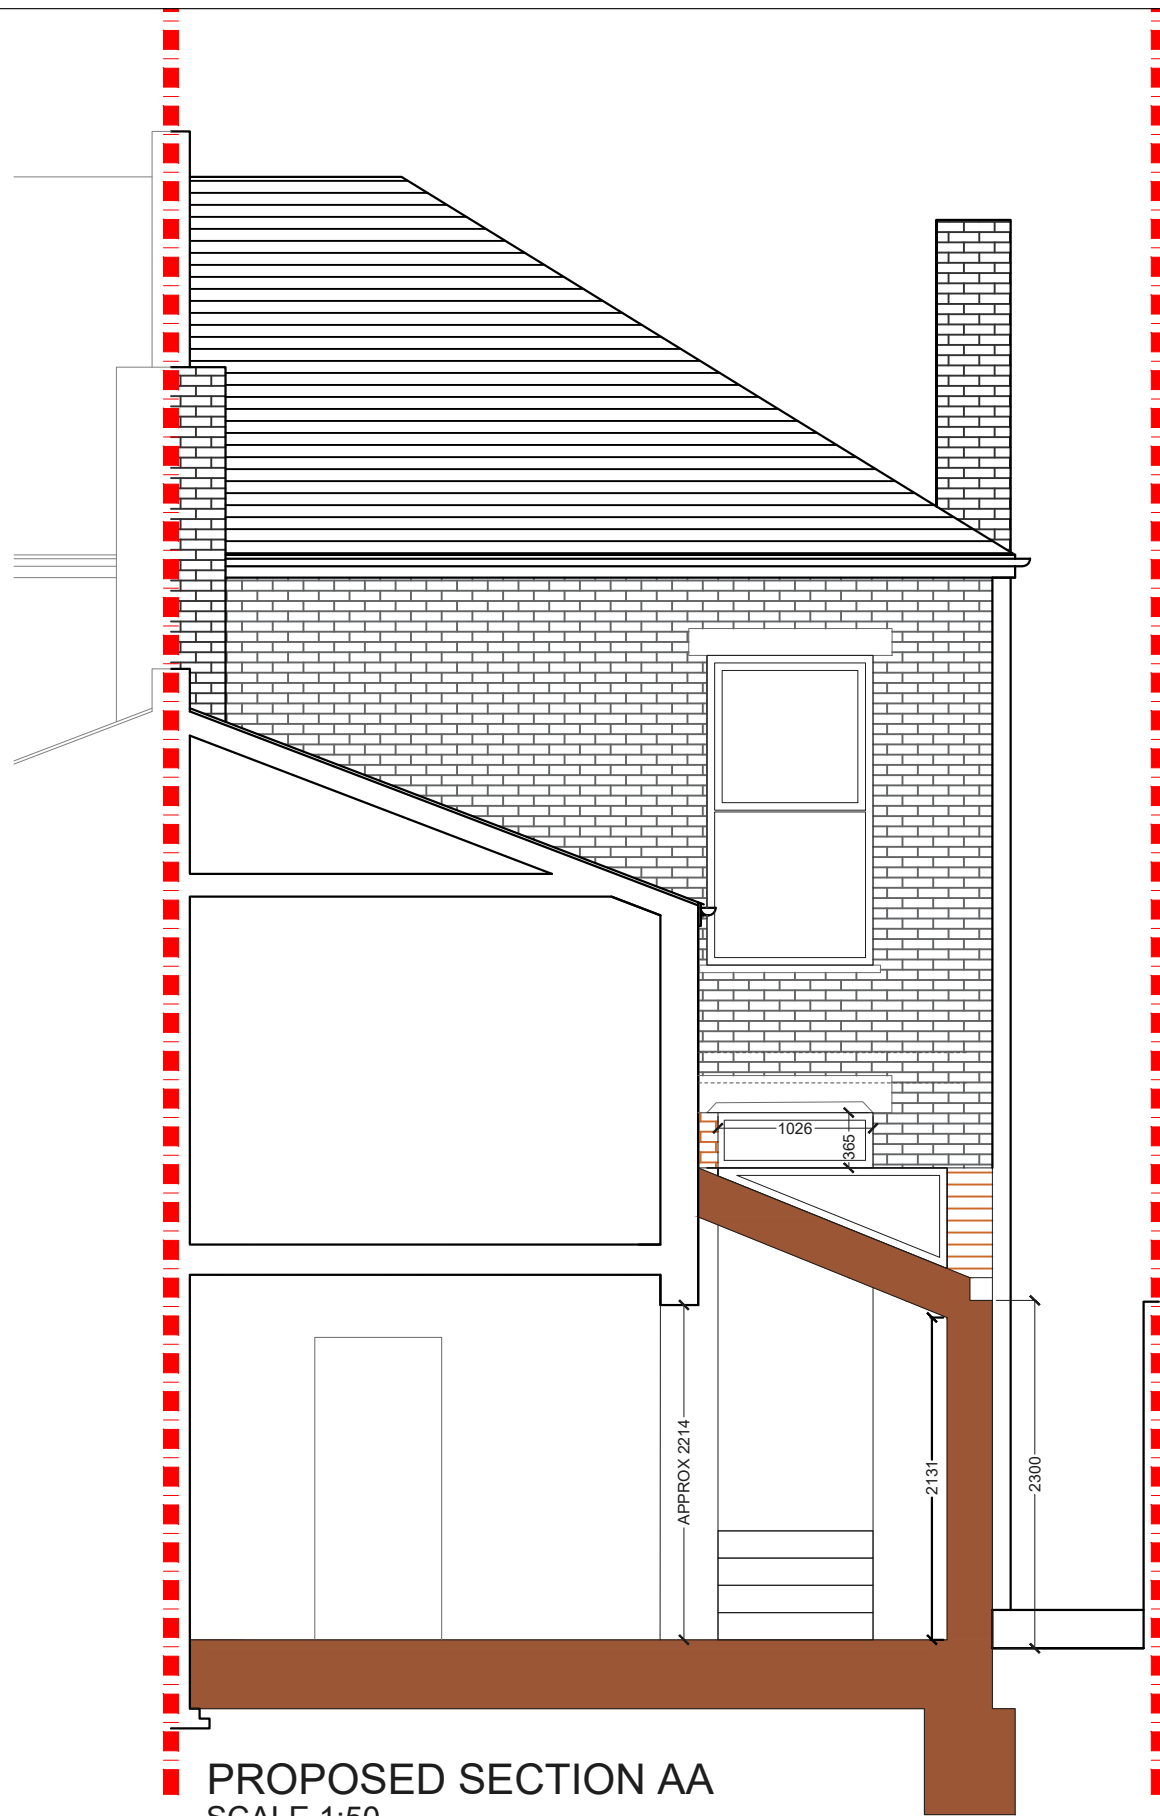

PROPOSED SECTION AA
SCALE 1:50

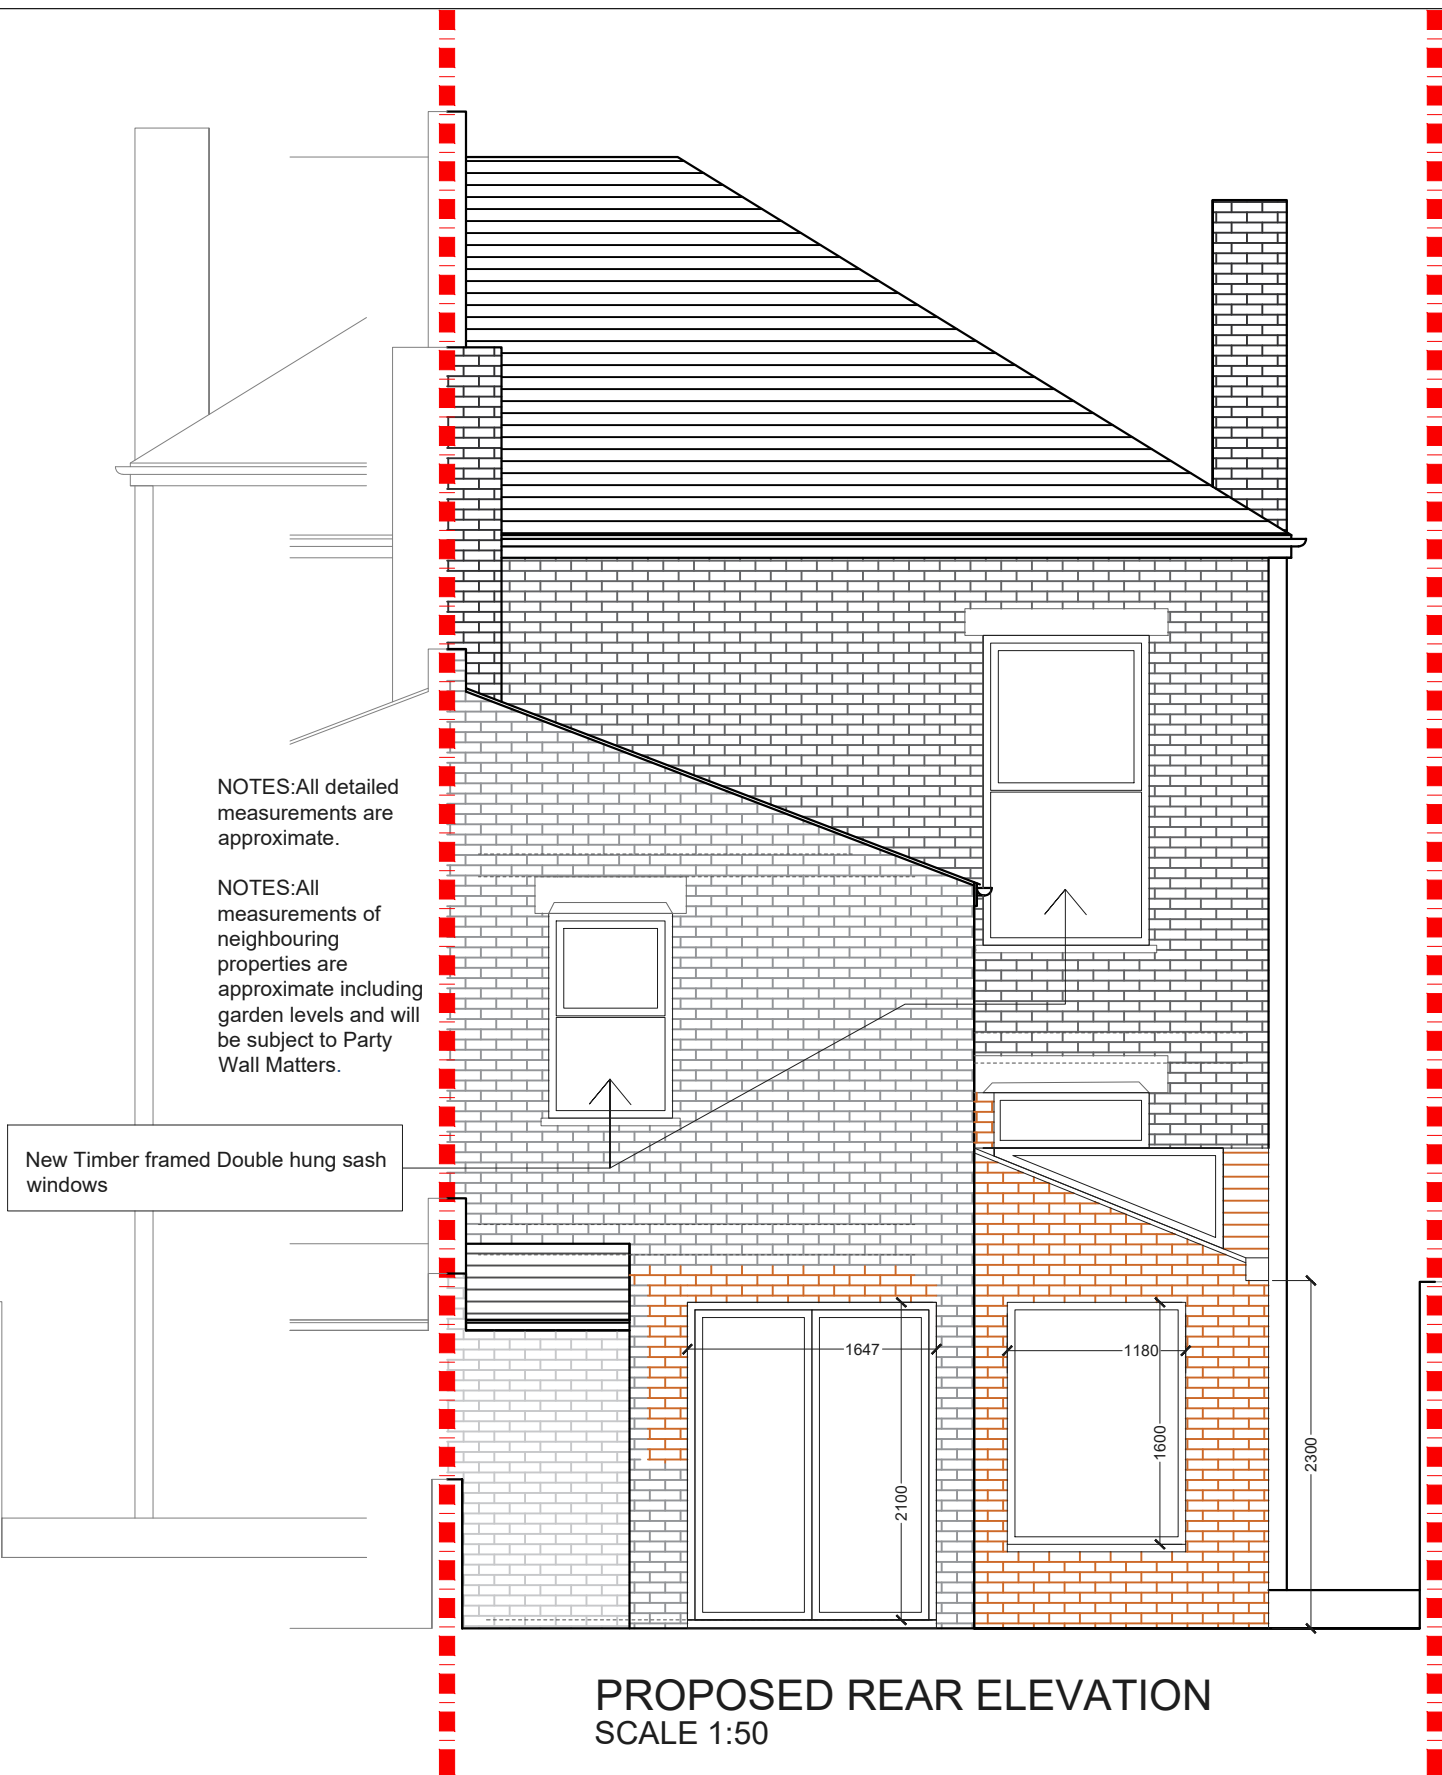

NOTES: All detailed measurements are approximate.

NOTES: All measurements of neighbouring properties are approximate including garden levels and will be subject to Party Wall Matters.

New Timber framed Double hung sash windows

PROPOSED REAR ELEVATION
SCALE 1:50

REV.	DATE	NOTES	CLIENT	PROJECT ADDRESS	SCALE	DRAWING NO.
			LK	DRAKEFELL ROAD SE14	1:50@A3	P- 03
				DRAWING TITLE	DATE	
				PROPOSED REAR ELEVATION AND SECTION AA	27-10-2021	
					<p>Meters @ 1:50@ A3</p>	
<p>..\..\Design-Team-Logo_Address[1411].jpg</p>						