

PROJECT ADDRESS
 Northbrook Road, SE13

CLIENT
 PW

DRAWING TITLE
 Proposed Plans



DRAWN | CHECKED
 | DA

Drawings to be read in conjunction with the relevant drawing and specification. Figured dimensions only. Dimensions should not be relied upon for the purposes of ordering material or placing sub-contractor orders. Third parties to take their own site measurements. Site boundaries are indicative only and are subject to confirmation with land registry. A party wall surveyor should be consulted to ascertain whether adjoining owners are notifiable. On planning drawings, all structural beams, openings, lintels and any other bearings are indicative and are subject to review from a structural engineer. All drawings are subject to onsite inspection.

DRAWING NO.
3PD- 01

REV. | DATE:
 | 23-05-2022

NOTES

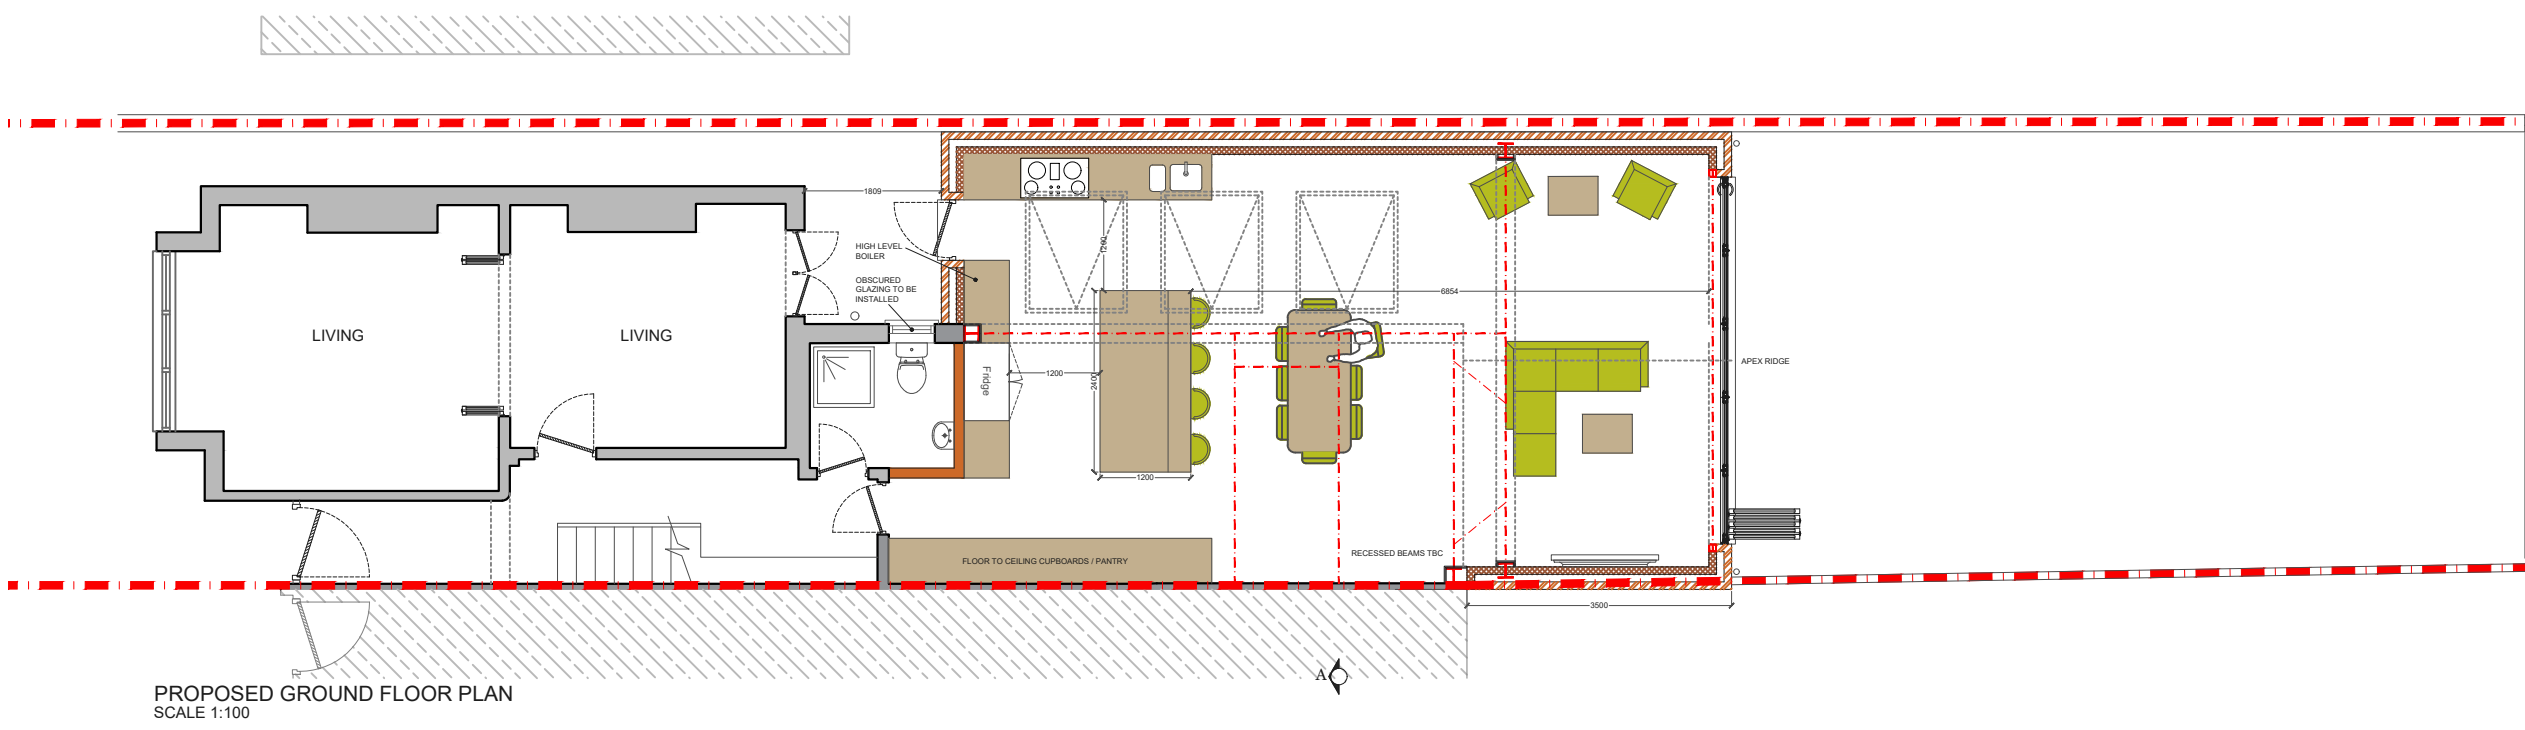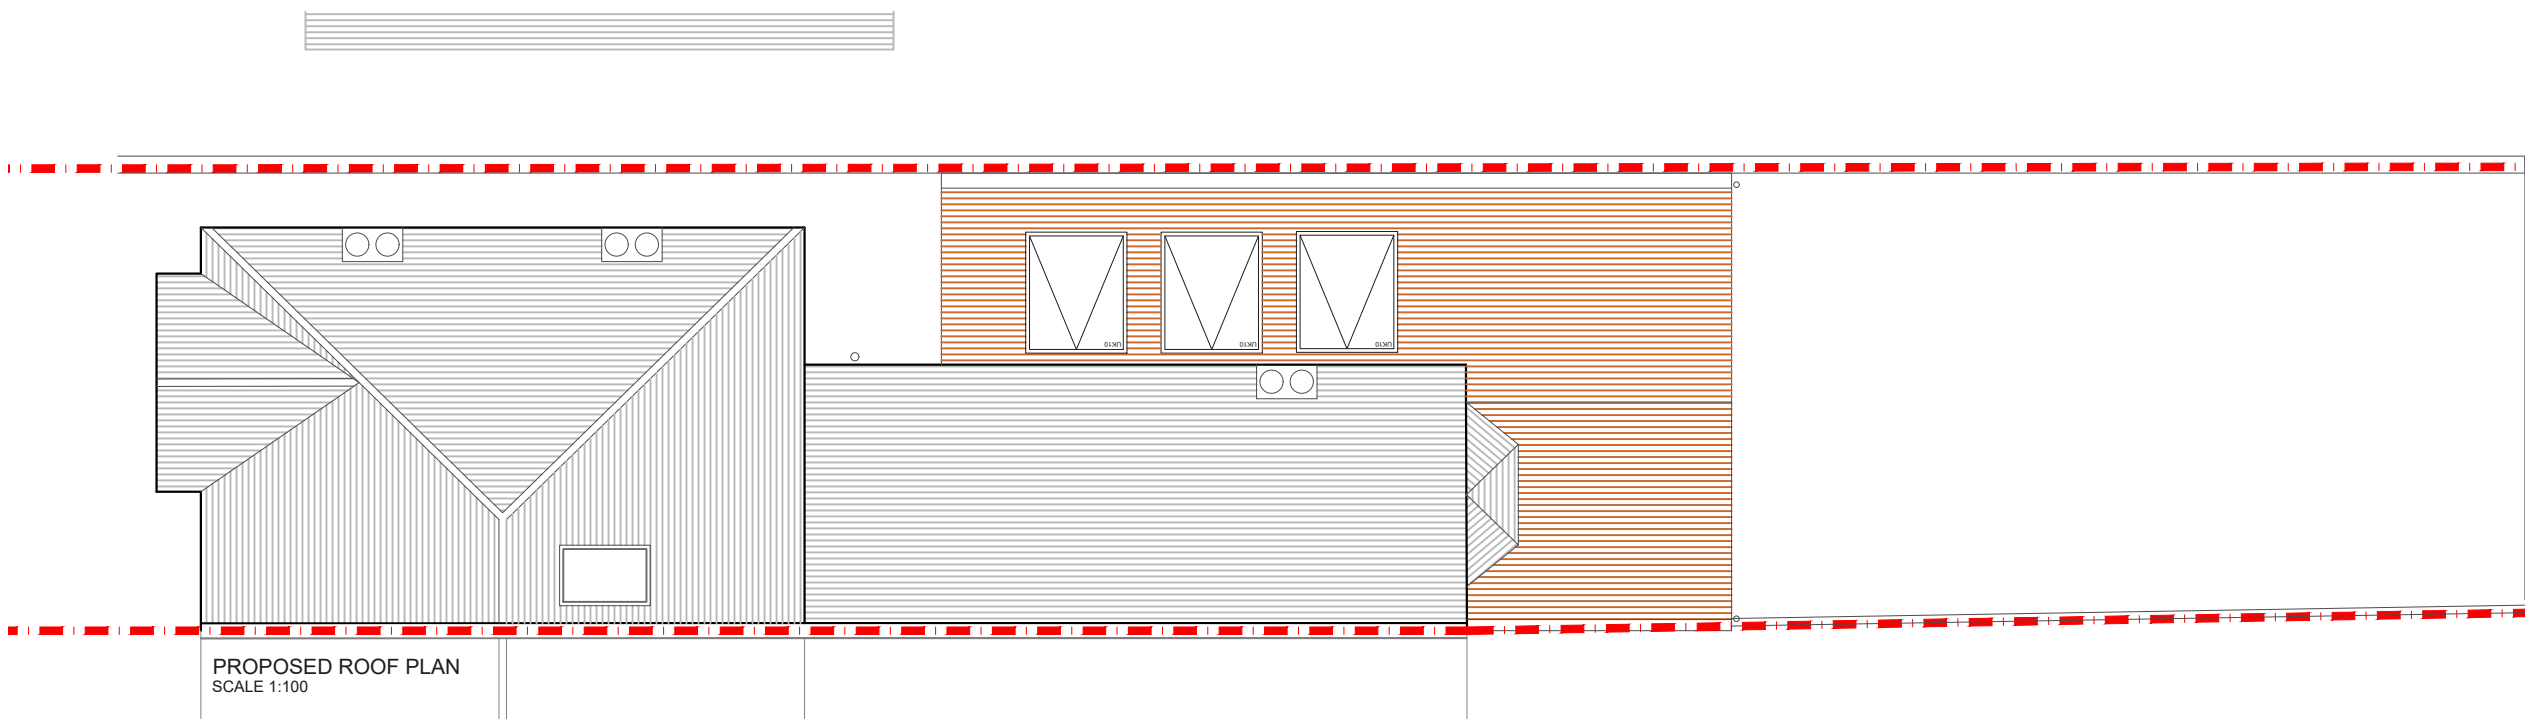

PROJECT ADDRESS
 Northbrook Road, SE13

CLIENT
 PW

DRAWING TITLE
 Proposed Elevations


DRAWN | CHECKED
 | DA

Drawings to be read in conjunction with the relevant drawing and specification. Figured dimensions only. Dimensions should not be relied upon for the purposes of ordering material or placing sub-contractor orders. Third parties to take their own site measurements. Site boundaries are indicative only and are subject to confirmation with land registry. A party wall surveyor should be consulted to ascertain whether adjoining owners are notifiable, on planning drawings, all structural beams, openings, lintels and any other bearings are indicative and are subject to review from a structural engineer. All drawings are subject to onsite inspection.

DRAWING NO.
3PD- 02

REV. | DATE:
 | 23-05-2022

NOTES

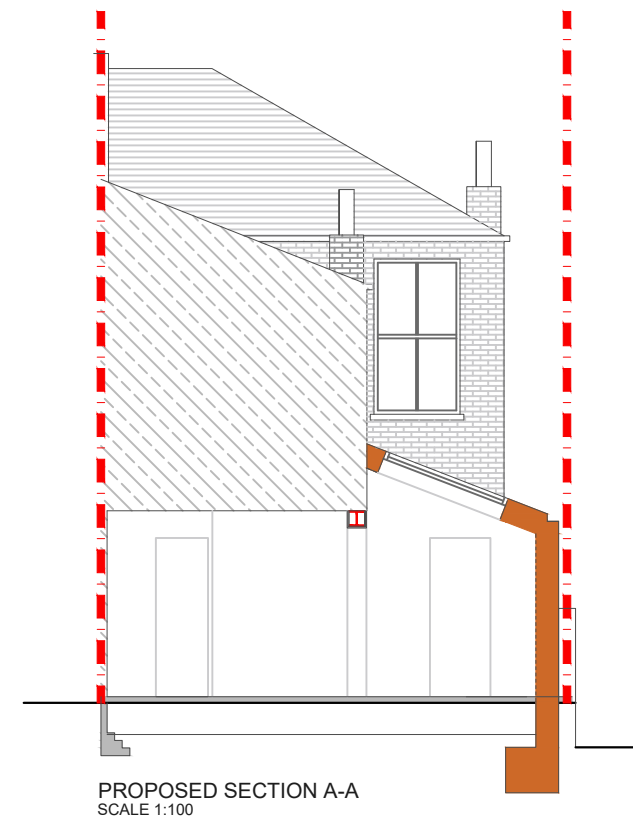

PROPOSED SECTION A-A
 SCALE 1:100



PROPOSED SIDE ELEVATION
 SCALE 1:100



PROPOSED REAR ELEVATION
 SCALE 1:100

SIDE ACCESS FOR NUMBER 27

