


NOTES: All detailed measurements are approximate.

NOTES: All measurements of neighbouring properties are approximate including garden levels and will be subject to Party Wall Matters.

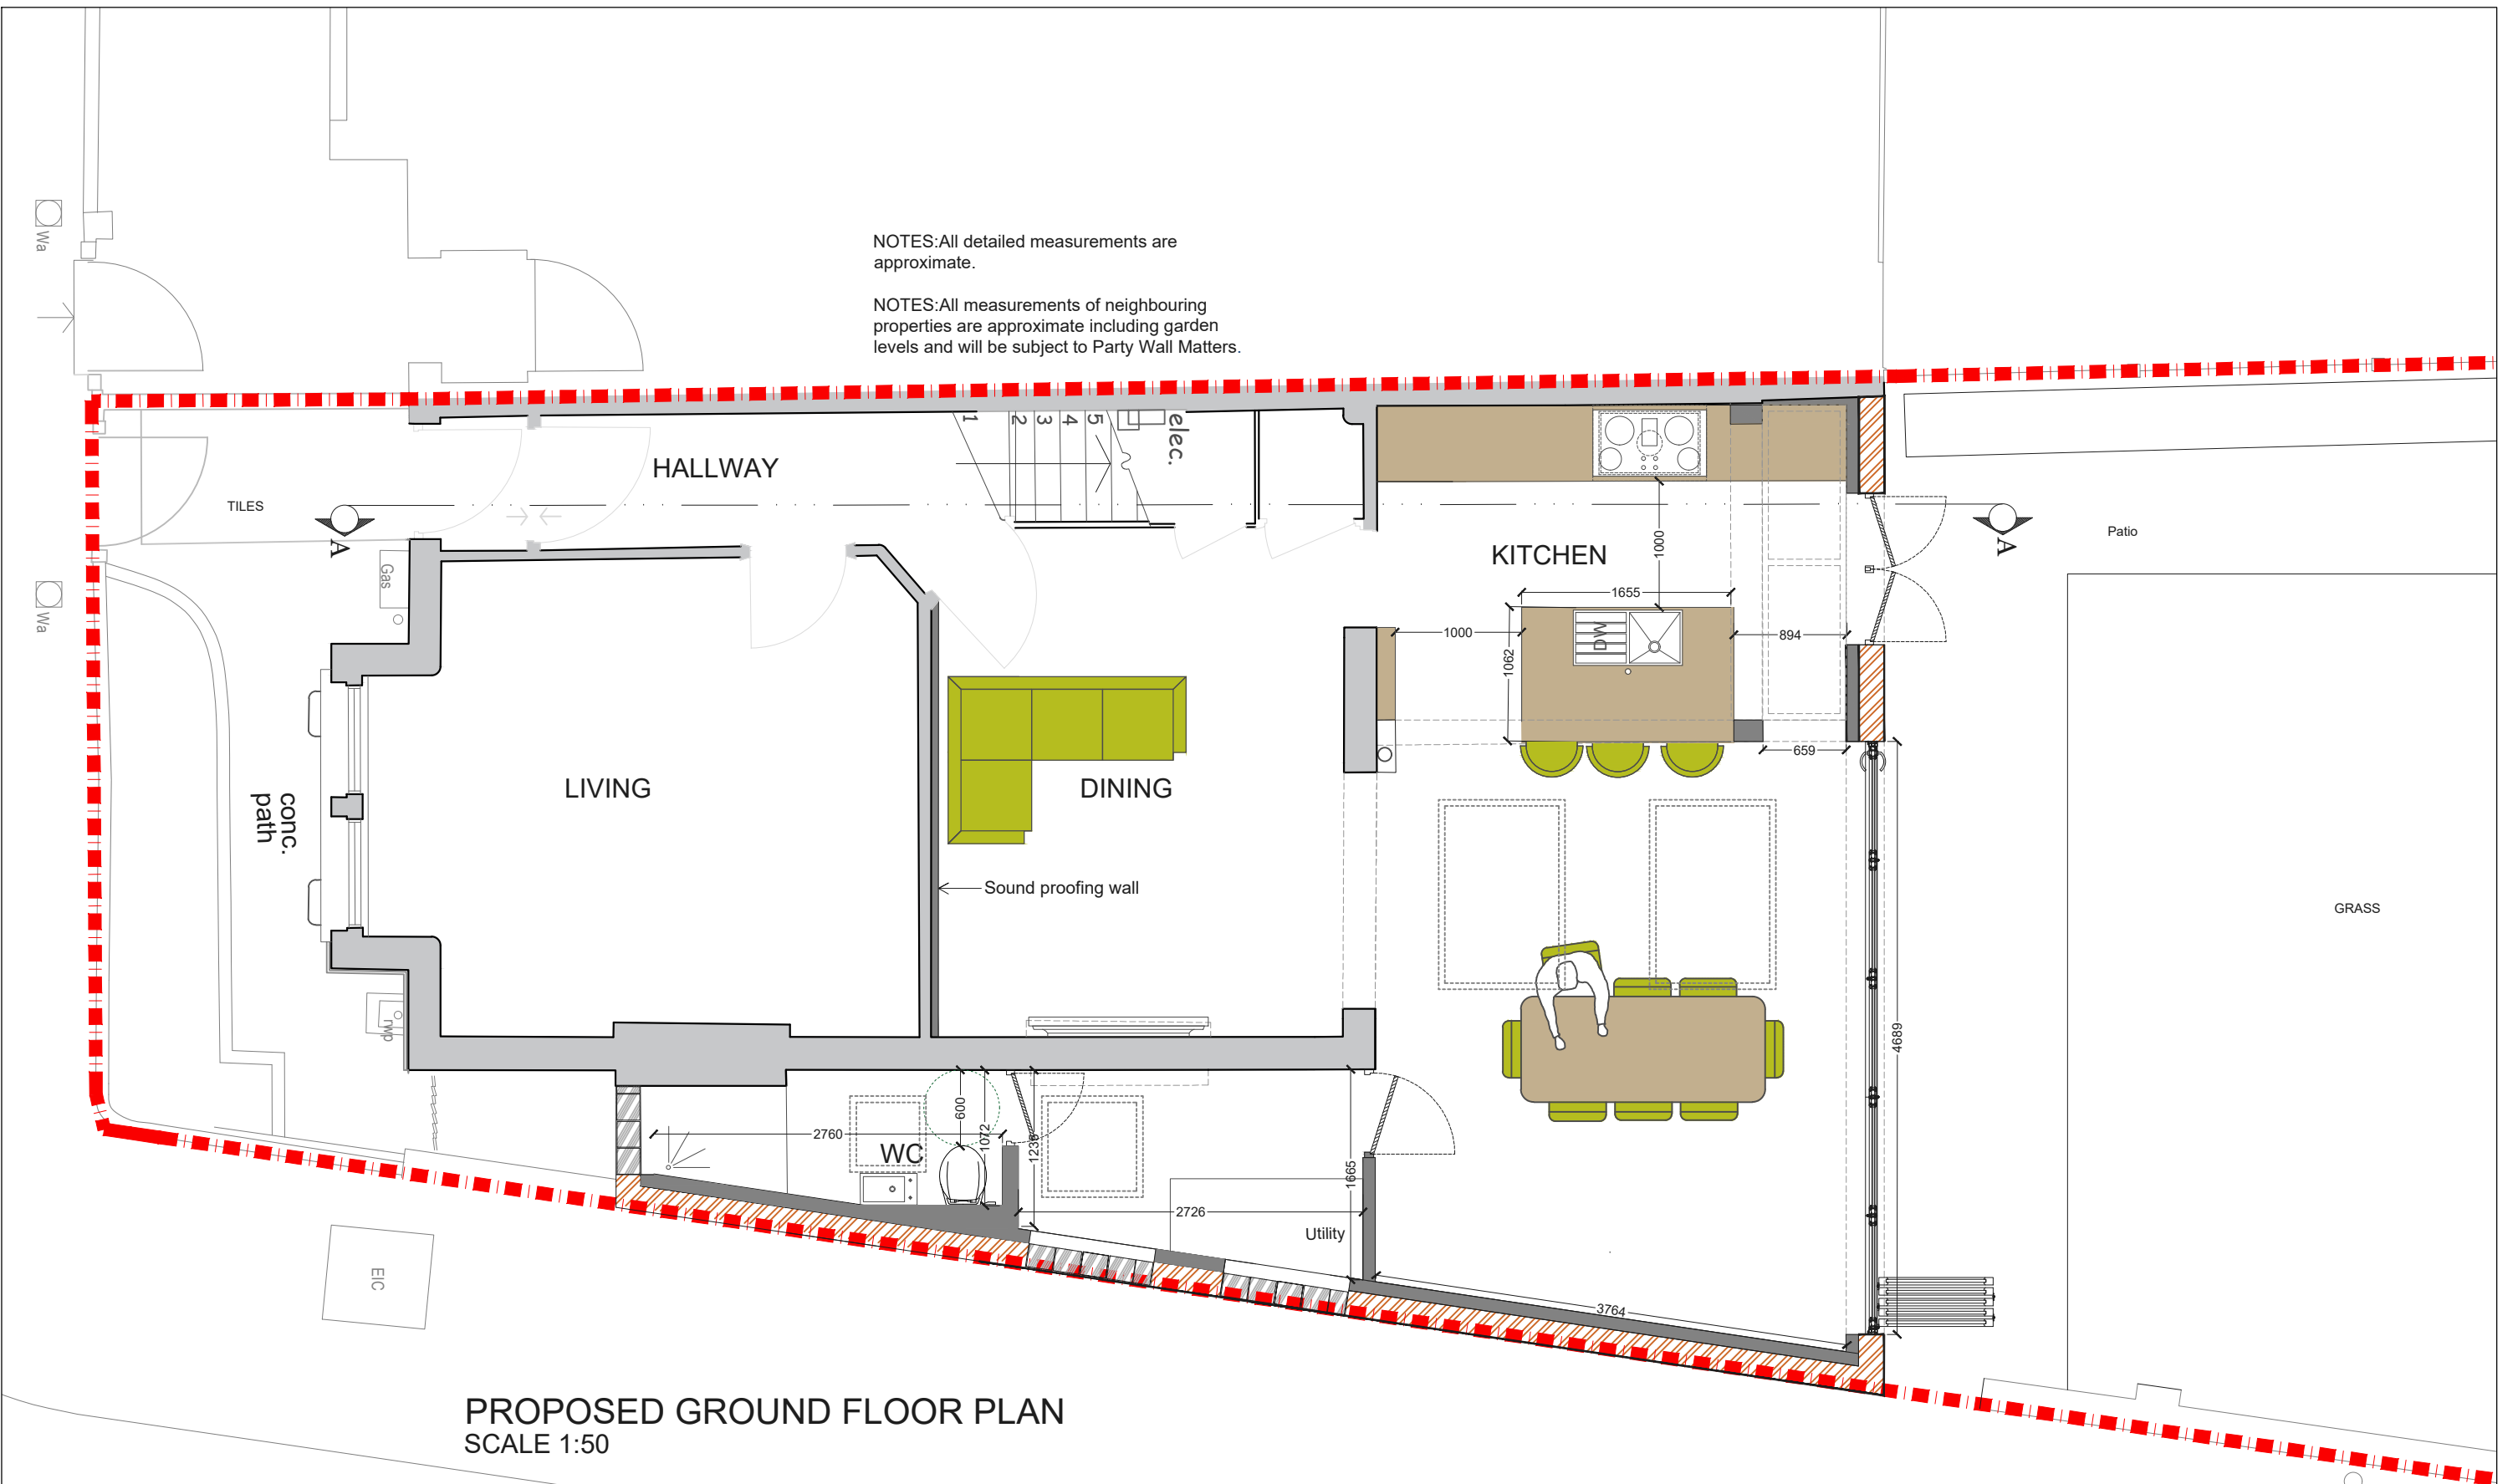


**PROPOSED GROUND FLOOR PLAN**  
SCALE 1:50

REV.	DATE	NOTES	CLIENT	PROJECT ADDRESS	SCALE	DRAWING NO.
			PK	WHATMAN ROAD, SE23	1:50@A3	P- 1
				DRAWING TITLE	DATE	
				PROPOSED GROUND FLOOR PLAN	14/12/2020	
					<p>Meters @ 1:50@ A3</p>	
			<p><b>designteam</b></p> <p>342 Clapham Road London SW9 9AJ Tel: 0207 242 5353 hello@designteam.co.uk www.designteam.co.uk</p>			

NOTES: All detailed measurements are approximate.

NOTES: All measurements of neighbouring properties are approximate including garden levels and will be subject to Party Wall Matters.

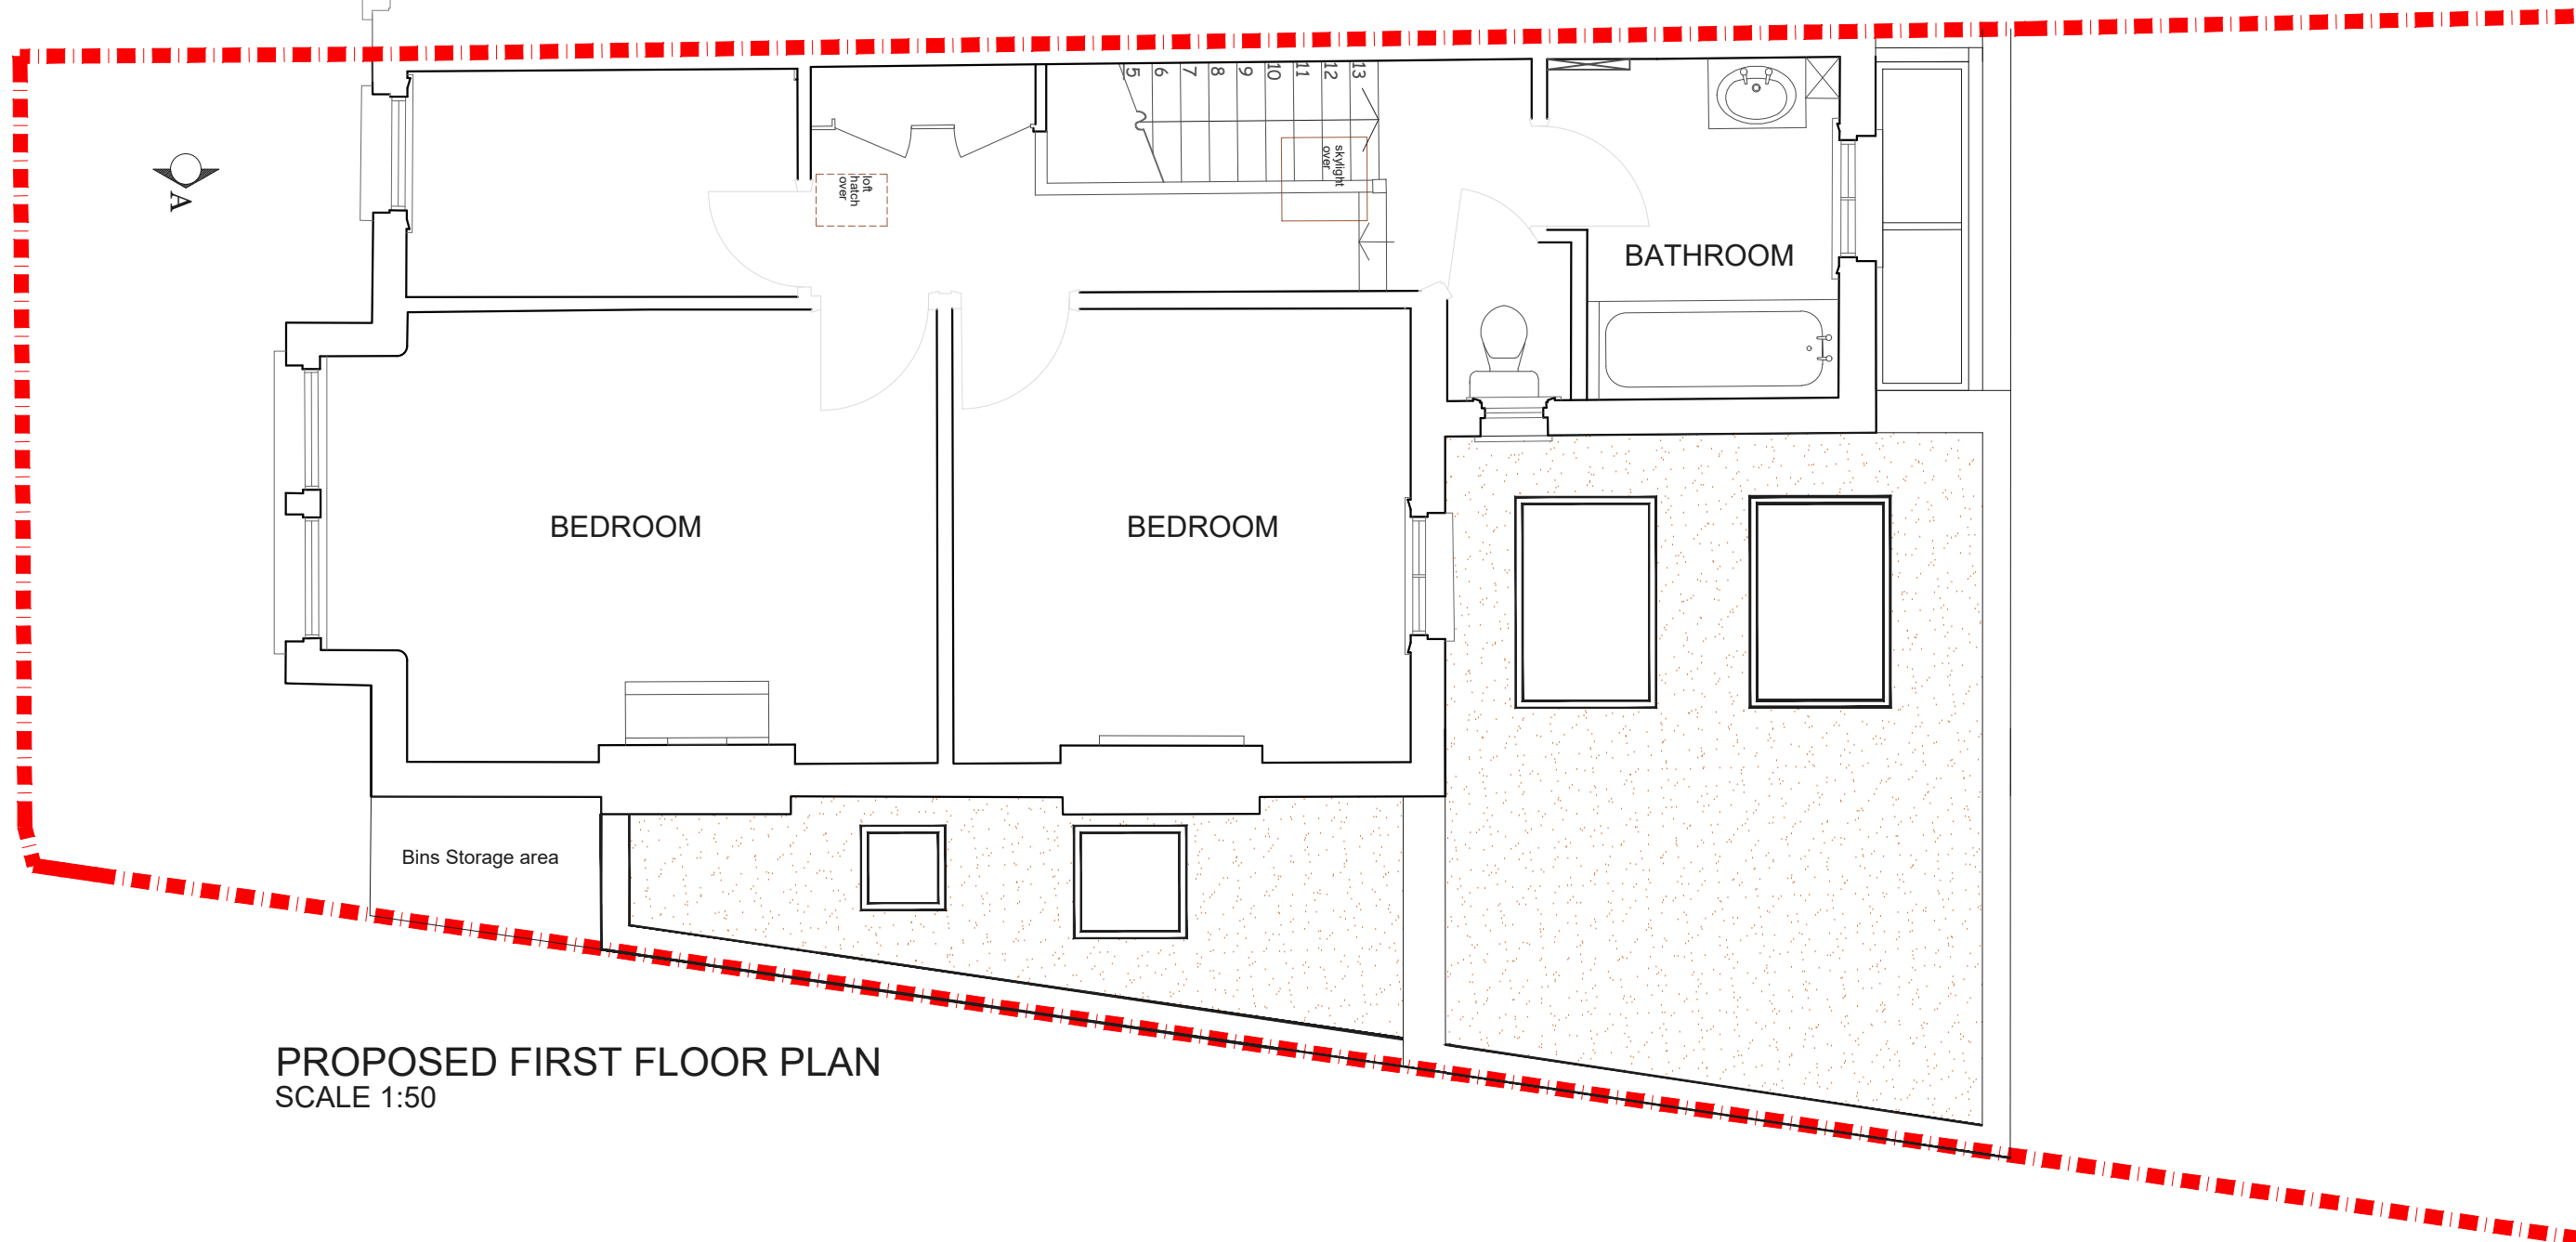

PROPOSED FIRST FLOOR PLAN  
SCALE 1:50

REV.	DATE	NOTES	CLIENT	PROJECT ADDRESS	SCALE	DRAWING NO.
			PK	WHATMAN ROAD, SE23	1:50@A3	P- 2
				DRAWING TITLE	DATE	
				PROPOSED FIRST FLOOR PLAN	14/12/2020	
				<p>Meters @ 1:50@ A3</p>		
						<p><b>designteam</b></p> <p>342 Clapham Road London SW9 9AJ Tel: 0207 242 5353 hello@designteam.co.uk www.designteam.co.uk</p>

NOTES: All detailed measurements are approximate.

NOTES: All measurements of neighbouring properties are approximate including garden levels and will be subject to Party Wall Matters.



PROPOSED REAR ELEVATION  
SCALE 1:50

REV.	DATE	NOTES	CLIENT	PROJECT ADDRESS	SCALE	DRAWING NO.	REVISION	
			PK	WHATMAN ROAD, SE23	1:50@A3	P- 3		
				DRAWING TITLE	DATE			
				PROPOSED REAR ELEVATION	14/12/2020			
					<p>Meters @ 1:50@ A3</p>		<p>342 Clapham Road London SW9 9AJ Tel: 0207 242 5353 hello@designteam.co.uk www.designteam.co.uk</p>	