


**PROPOSED GROUND FLOOR PLAN**  
SCALE 1:50

NOTES: All detailed measurements are approximate.

NOTES: All measurements of neighbouring properties are approximate including garden levels and will be subject to Party Wall Matters.

REV.	DATE	NOTES	CLIENT	PROJECT ADDRESS	SCALE	DRAWING NO.
			SW	ELLERDALE STREET, SE13	1:50@A3	P- 01
				DRAWING TITLE	DATE	
				PROPOSED GROUND FLOOR PLAN	14-04-2021	
					0 0.5 1 1.5 2 2.5 3 3.5 4 4.5 5	
					Meters @ 1:50@ A3	

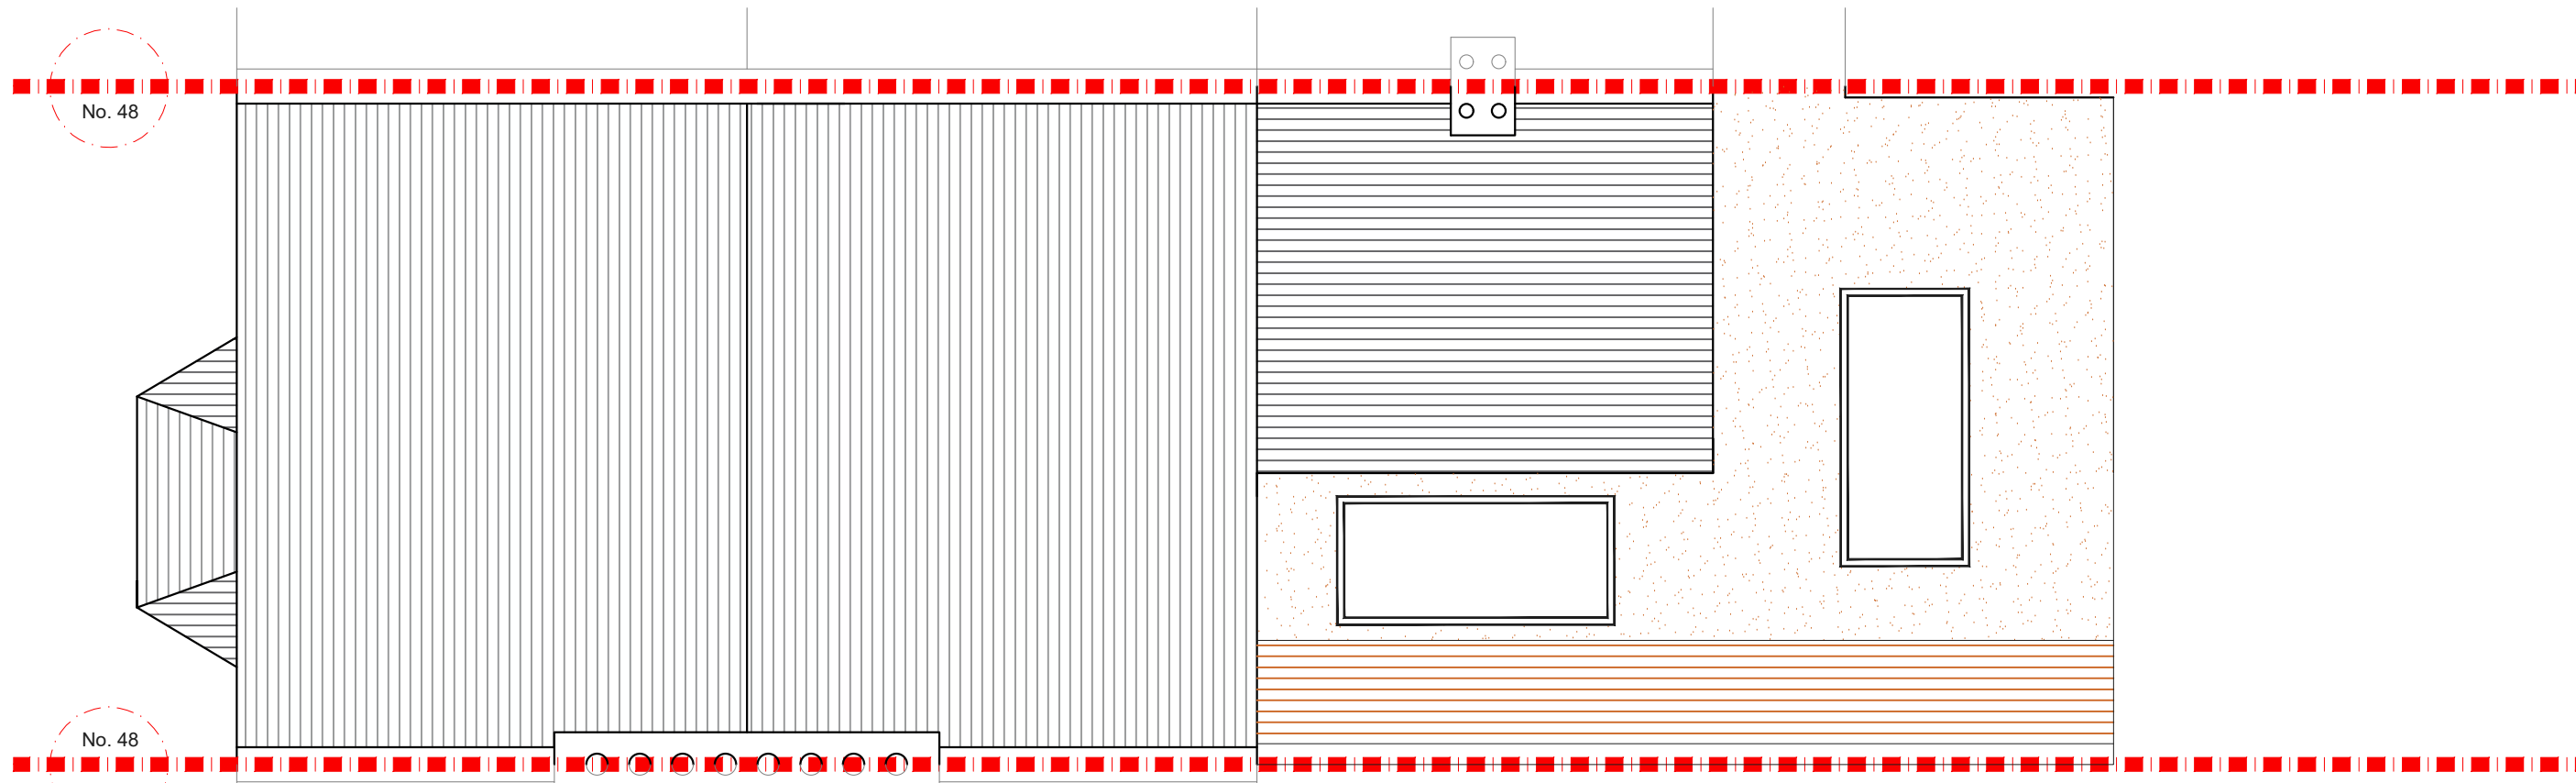


**PROPOSED ROOF PLAN**  
SCALE 1:50

NOTES: All detailed measurements are approximate.

NOTES: All measurements of neighbouring properties are approximate including garden levels and will be subject to Party Wall Matters.

REV.	DATE	NOTES	CLIENT	PROJECT ADDRESS	SCALE	DRAWING NO.
			SW	ELLERDALE STREET, SE13	1:50@A3	P- 02
				DRAWING TITLE	DATE	
				PROPOSED ROOF PLAN	14-04-2021	
					<p>Meters @ 1:50@ A3</p>	

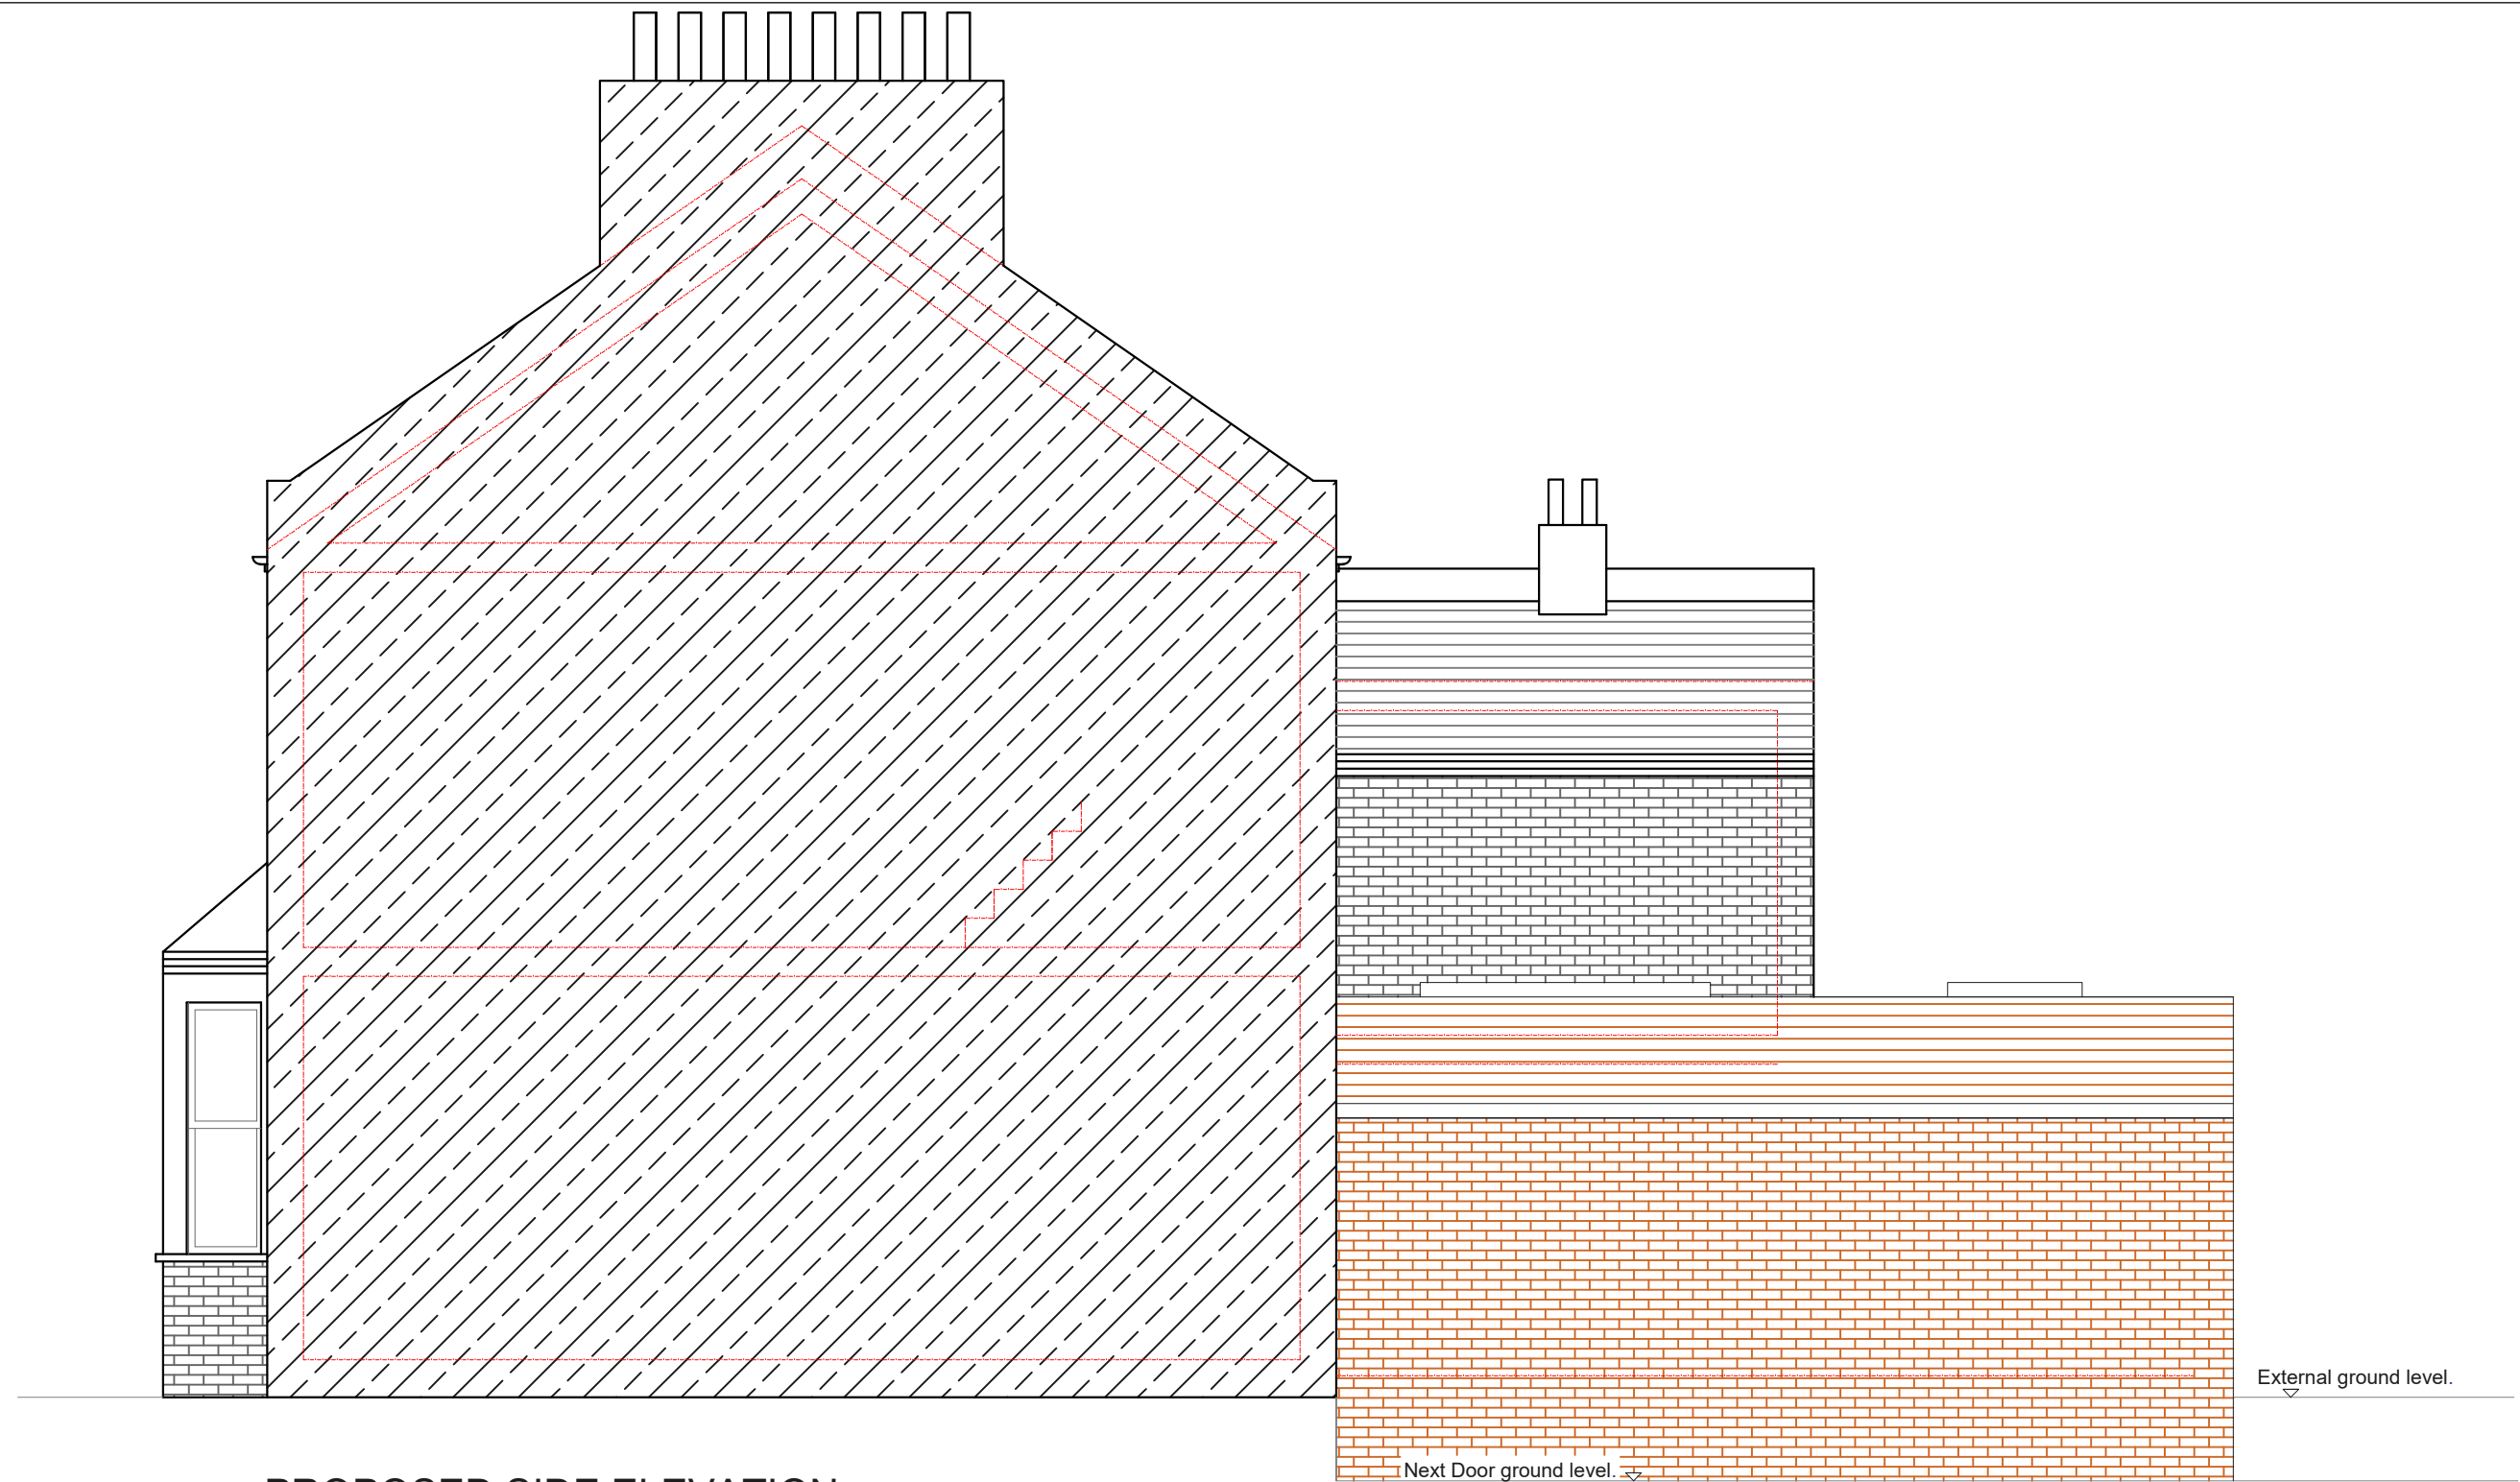

**PROPOSED SIDE ELEVATION**  
SCALE 1:50

NOTES: All detailed measurements are approximate.

NOTES: All measurements of neighbouring properties are approximate including garden levels and will be subject to Party Wall Matters.

REV.	DATE	NOTES	CLIENT	PROJECT ADDRESS	SCALE	DRAWING NO.
			SW	ELLERDALE STREET, SE13	1:50@A3	P-03
				DRAWING TITLE	DATE	
				PROPOSED SIDE ELEVATION	14-04-2021	
					<p>Meters @ 1:50@ A3</p>	