


NOTES: All detailed measurements are approximate.

NOTES: All measurements of neighbouring properties are approximate including garden levels and will be subject to Party Wall Matters.

PROPOSED GROUND FLOOR PLAN
SCALE 1:50

REV.	DATE	NOTES	CLIENT	PROJECT ADDRESS	SCALE	DRAWING NO.
			PI	LUTWYCHE ROAD SE6	1:50@A3	P-01
				DRAWING TITLE	DATE	
				PROPOSED GROUND FLOOR PLAN	29-04-2021	
					<p>Meters @ 1:50@ A3</p>	

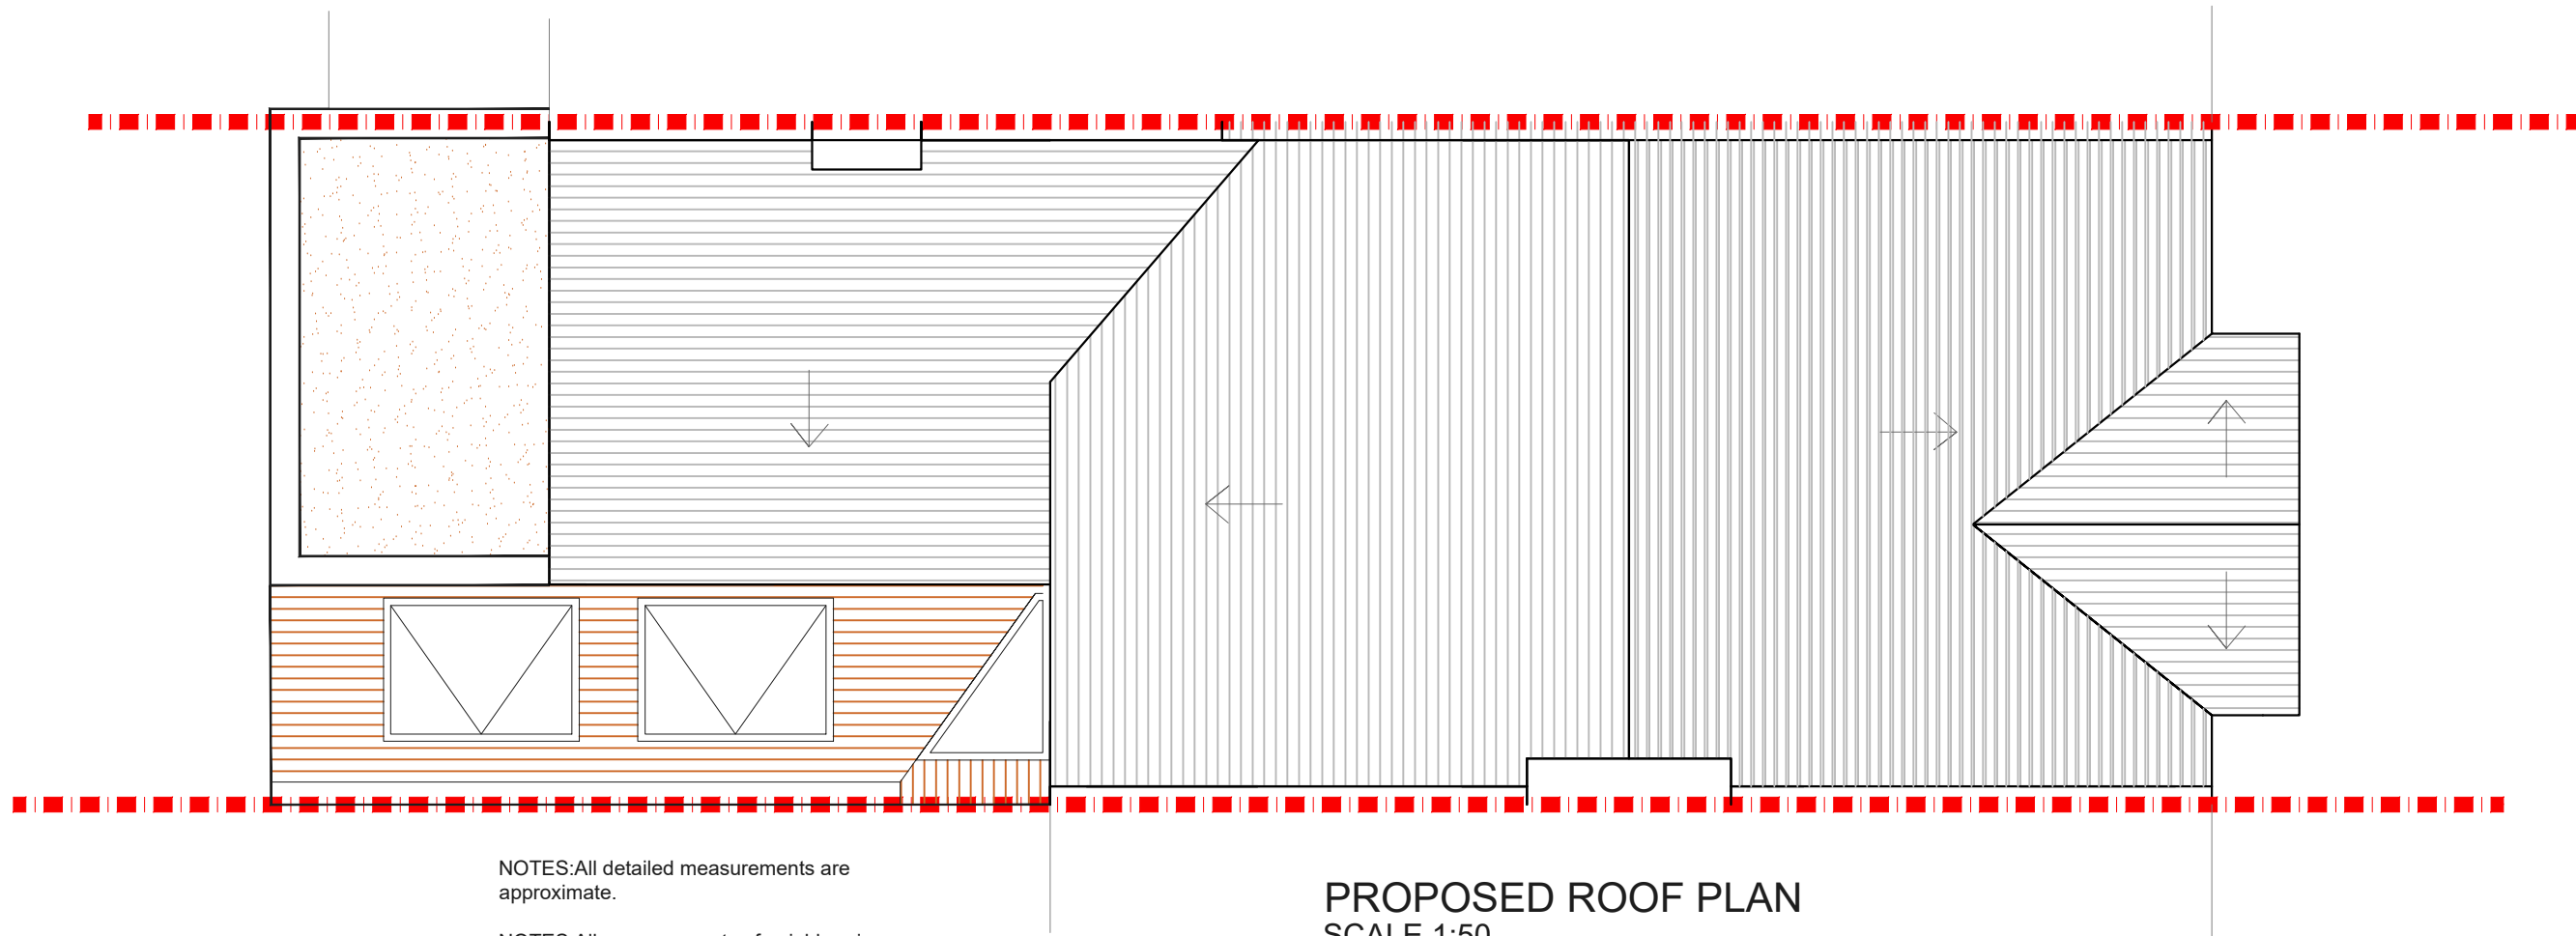


NOTES: All detailed measurements are approximate.

NOTES: All measurements of neighbouring properties are approximate including garden levels and will be subject to Party Wall Matters.

PROPOSED ROOF PLAN
SCALE 1:50

REV.	DATE	NOTES	CLIENT	PROJECT ADDRESS	SCALE	DRAWING NO.
			PI	LUTWYCHE ROAD SE6	1:50@A3	P- 02
					DATE	
					29-04-2021	
				DRAWING TITLE		
				PROPOSED ROOF PLAN	Meters @ 1:50@ A3	

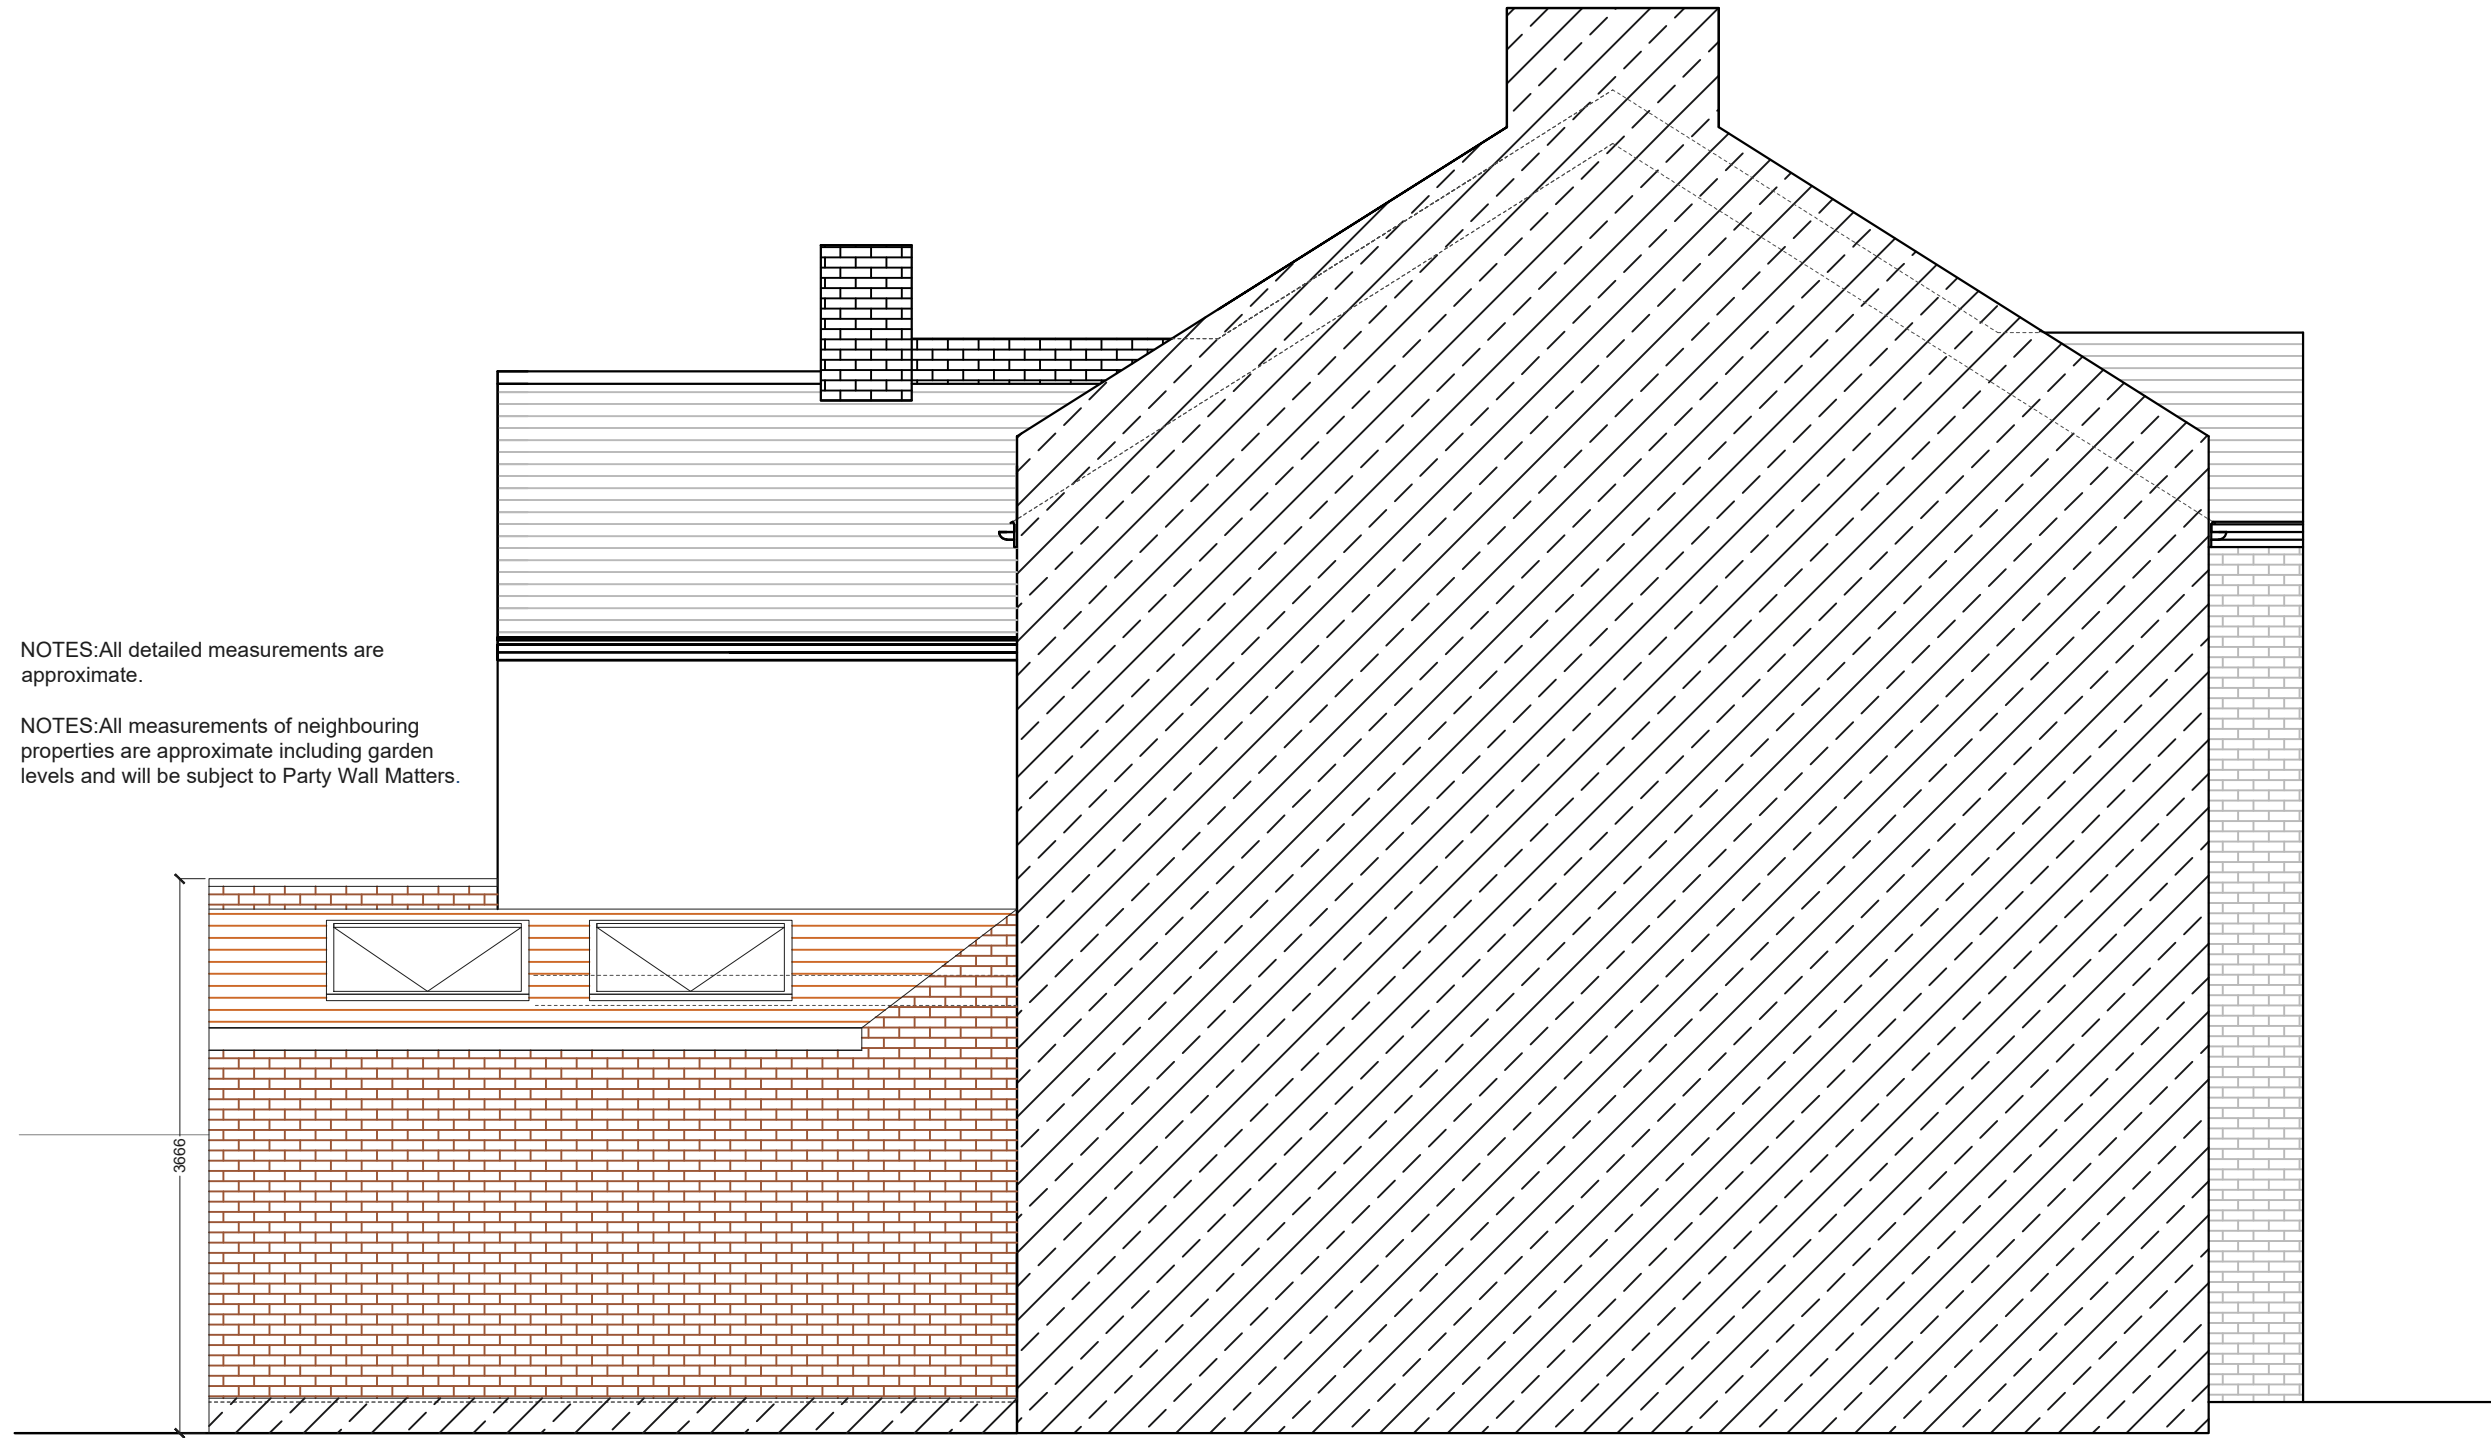

NOTES: All detailed measurements are approximate.

NOTES: All measurements of neighbouring properties are approximate including garden levels and will be subject to Party Wall Matters.

PROPOSED SIDE ELEVATION 1
SCALE 1:50

REV.	DATE	NOTES	CLIENT	PROJECT ADDRESS	SCALE	DRAWING NO.
			PI	LUTWYCHE ROAD SE6	1:50@A3	P- 03
					DATE	
					29-04-2021	
				DRAWING TITLE		
				PROPOSED SIDE ELEVATION 1	Meters @ 1:50@ A3	