


NOTES: All detailed measurements are approximate.

NOTES: All measurements of neighbouring properties are approximate including garden levels and will be subject to Party Wall Matters.

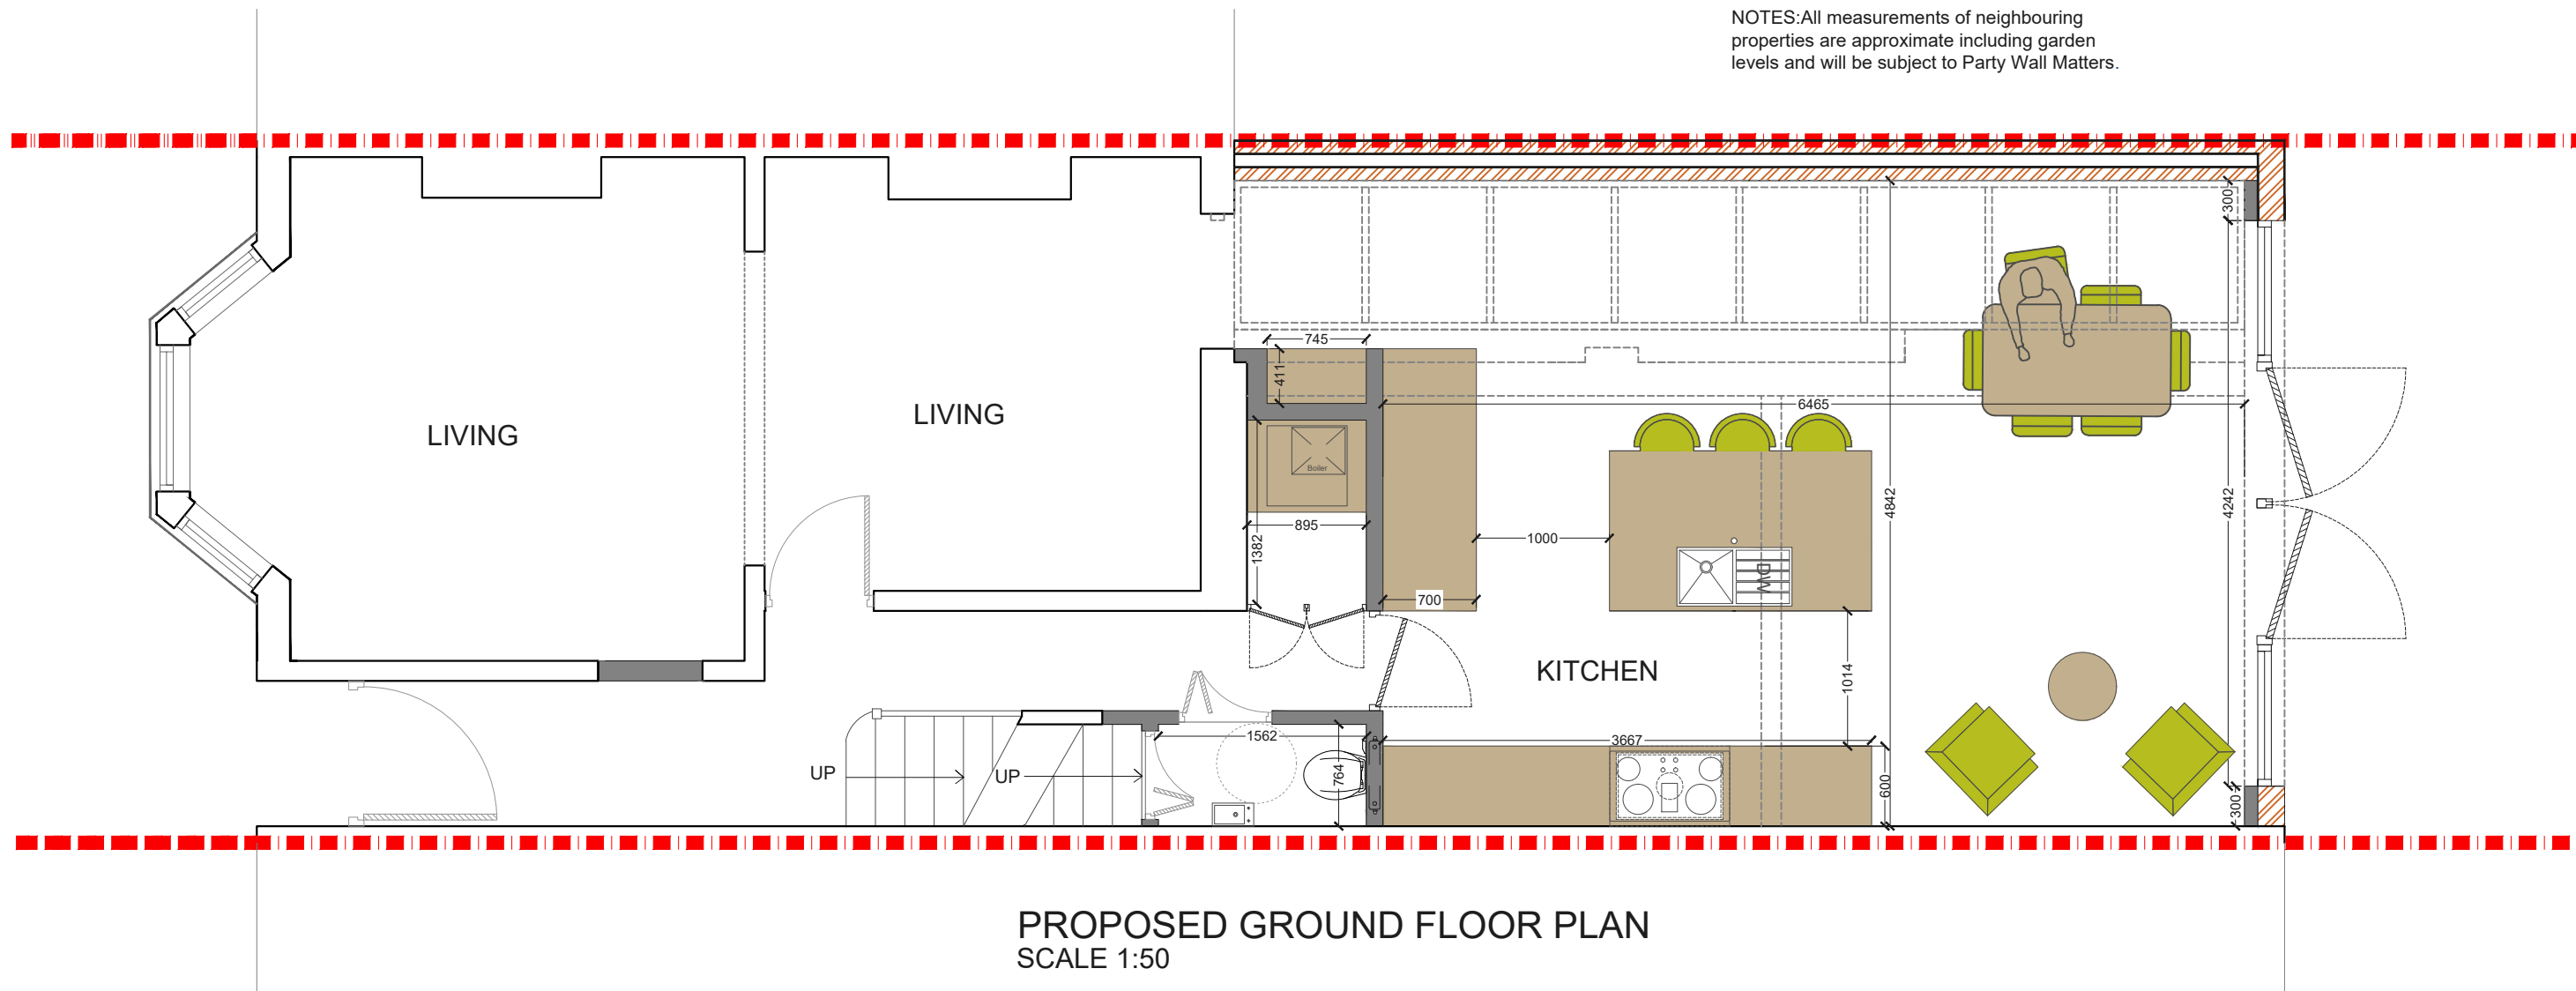


PROPOSED GROUND FLOOR PLAN
SCALE 1:50

REV.	DATE	NOTES	CLIENT	PROJECT ADDRESS	SCALE	DRAWING NO.
			VE	REVELON ROAD SE4	1:50@A3	P- 1
				DRAWING TITLE	DATE	
				PROPOSED GROUND FLOOR PLAN	09-12-2020	
				<p>Meters @ 1:50@ A3</p>		
			<p>designteam</p> <p>342 Clapham Road London SW9 9AJ Tel: 0207 242 5353 hello@designteam.co.uk www.designteam.co.uk</p>			

NOTES: All detailed measurements are approximate.

NOTES: All measurements of neighbouring properties are approximate including garden levels and will be subject to Party Wall Matters.

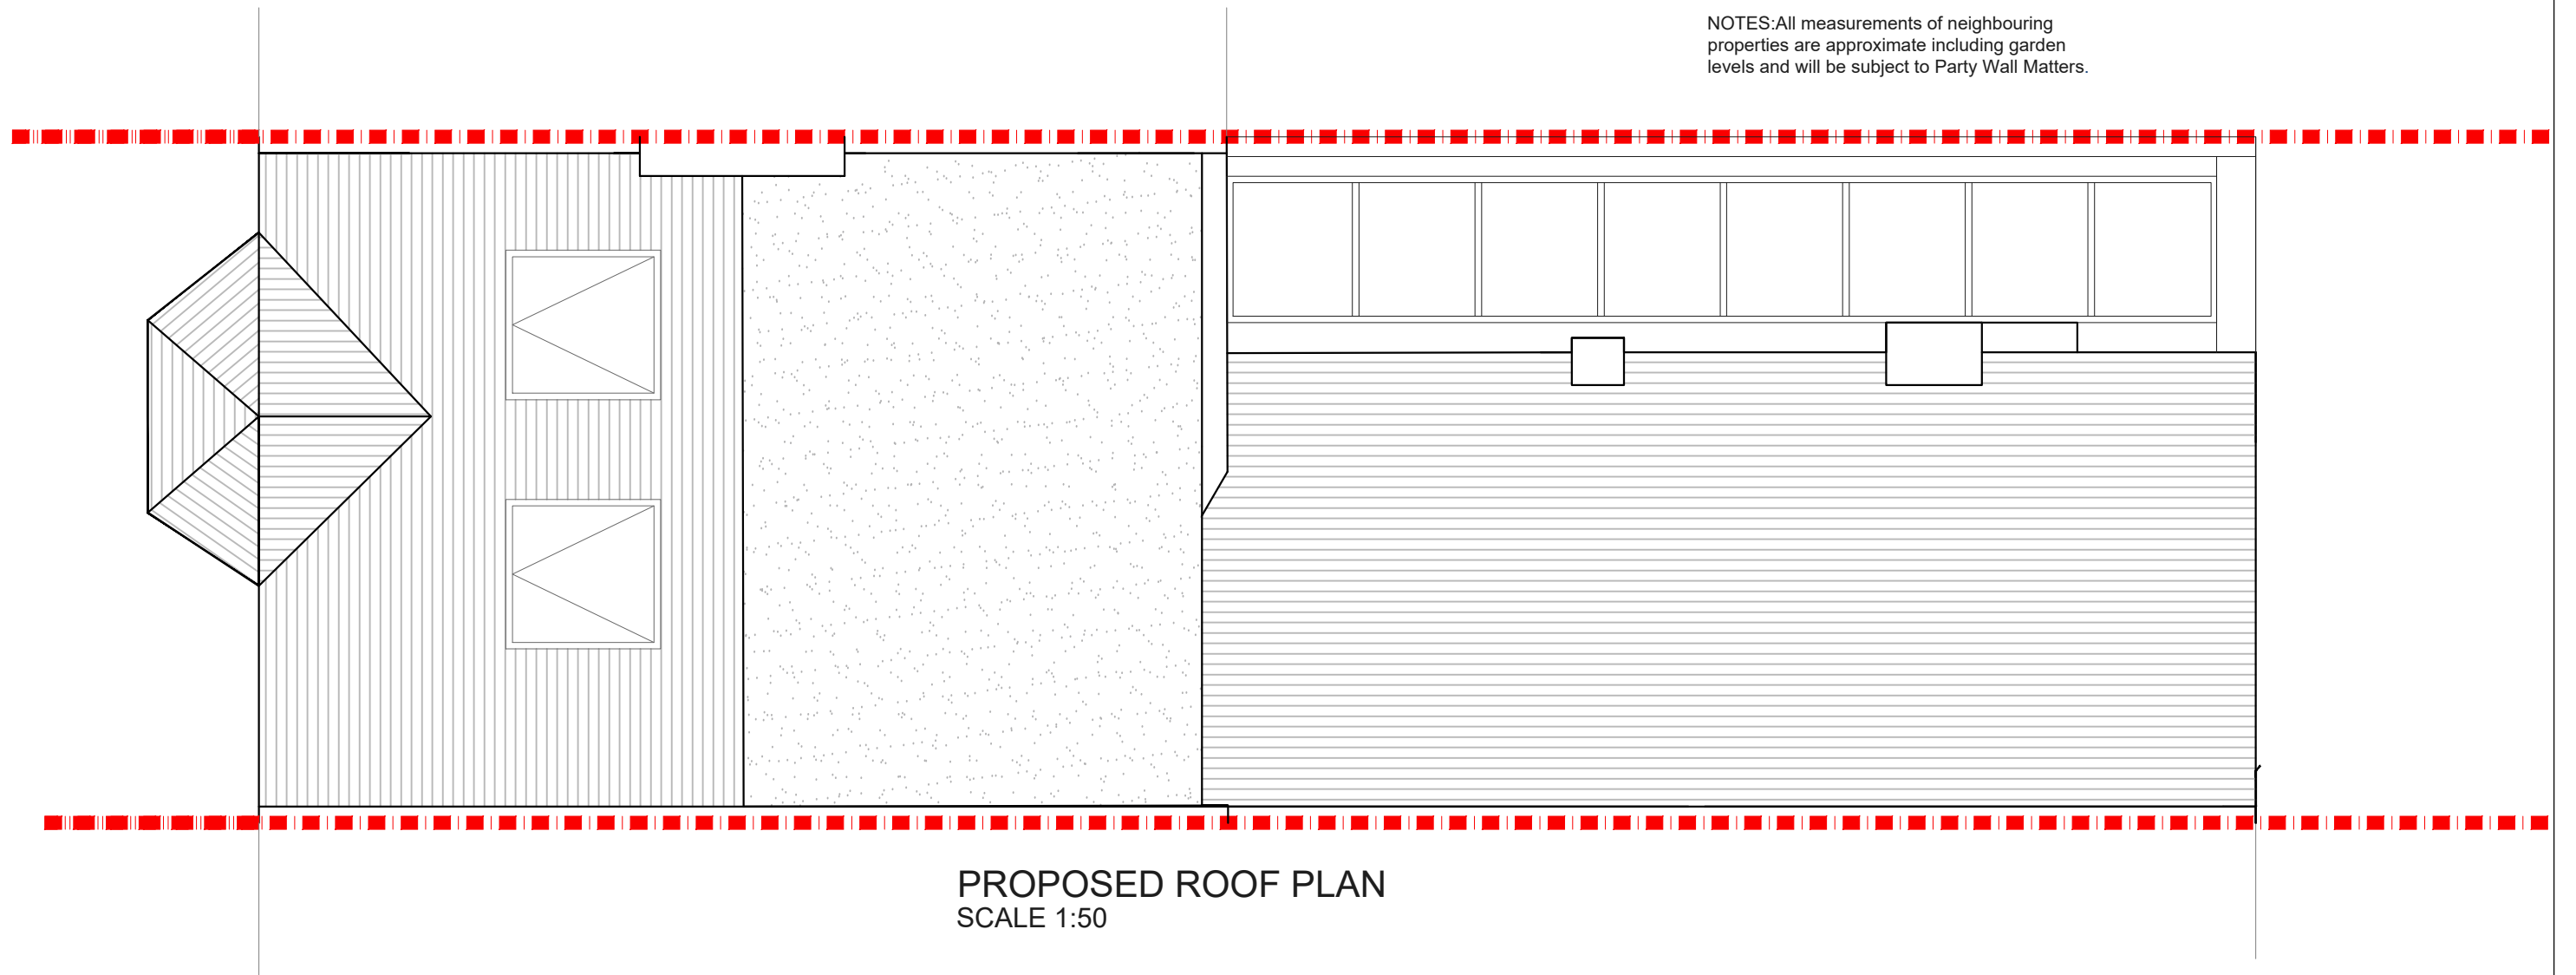


PROPOSED ROOF PLAN
SCALE 1:50

REV.	DATE	NOTES	CLIENT	PROJECT ADDRESS	SCALE	DRAWING NO.
			VE	REVELON ROAD SE4	1:50@A3	P- 2
					DATE	
				DRAWING TITLE	09-12-2020	
				PROPOSED ROOF PLAN	<p>Meters @ 1:50@ A3</p>	

designteam

342 Clapham Road London SW9 9AJ
Tel: 0207 242 5353
hello@designteam.co.uk
www.designteam.co.uk

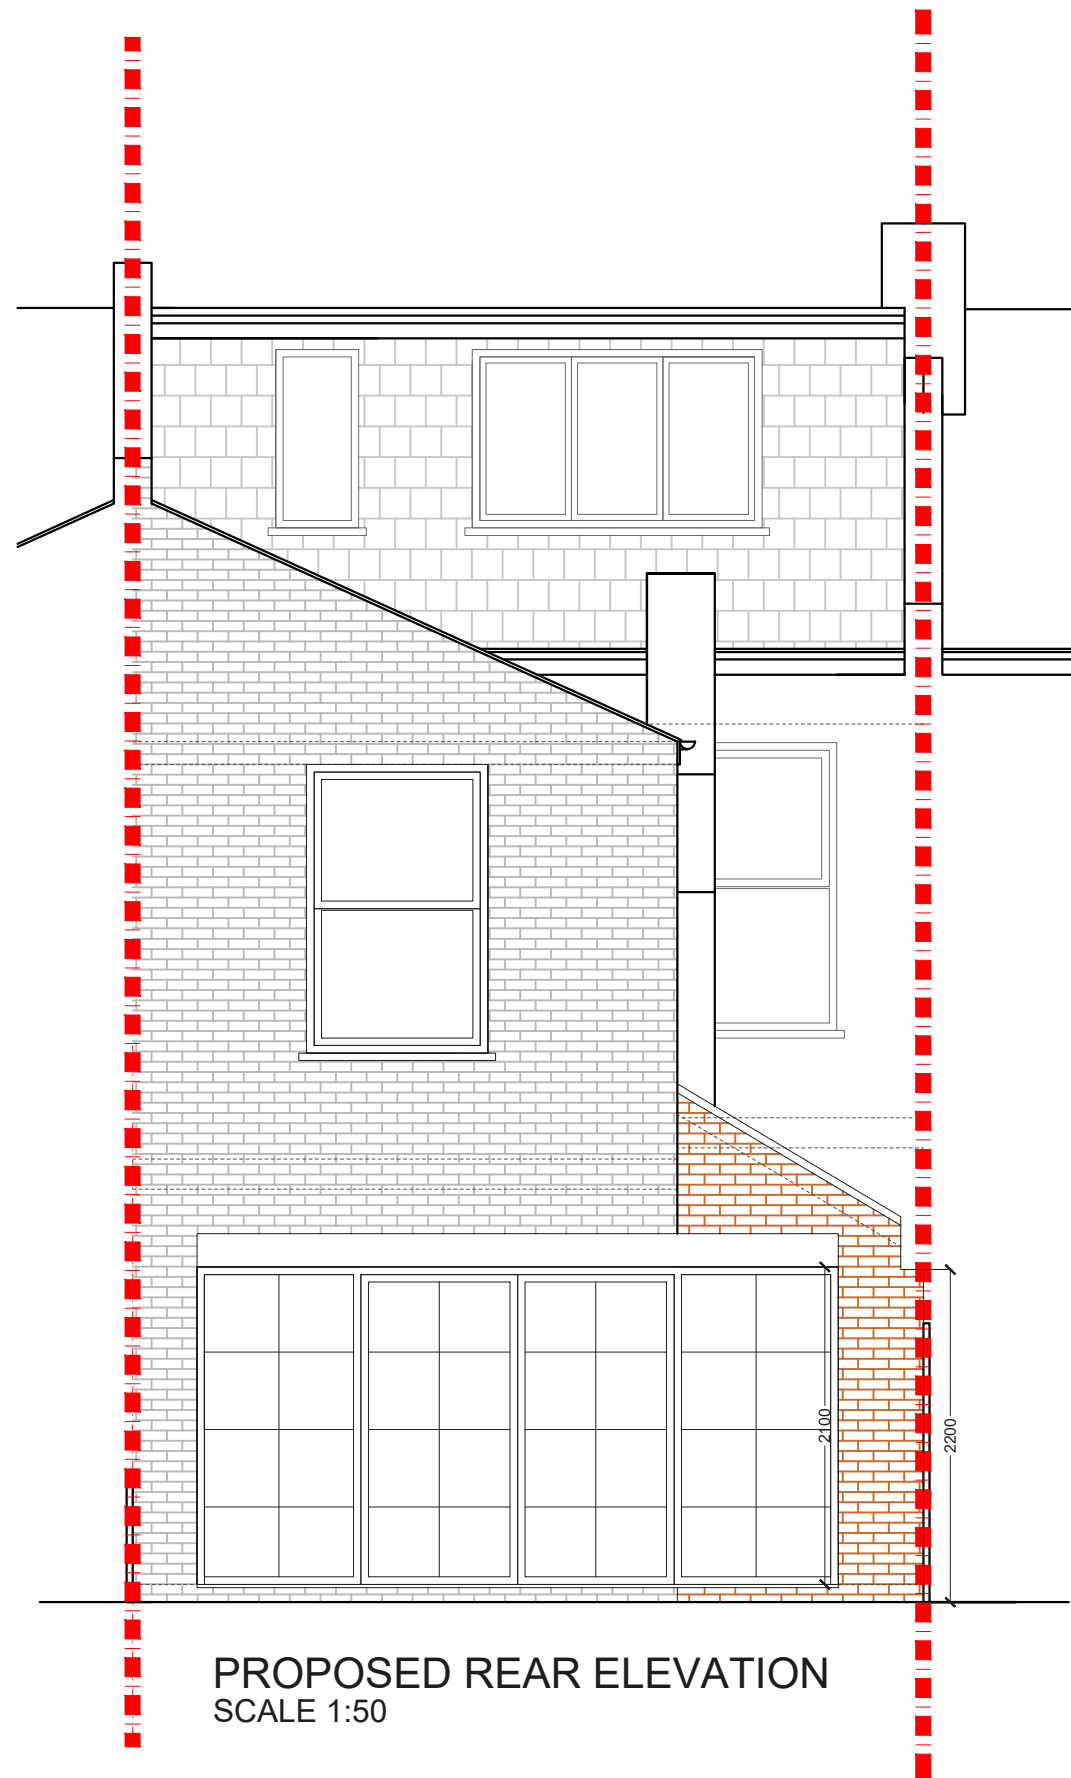

PROPOSED REAR ELEVATION
SCALE 1:50

REV.	DATE	NOTES	CLIENT	PROJECT ADDRESS	SCALE	DRAWING NO.
			VE	REVELON ROAD SE4	1:50@A3	P- 3
				DRAWING TITLE	DATE	
				PROPOSED REAR ELEVATION	09-12-2020	
				<p>Meters @ 1:50@ A3</p>		
				<p>designteam 342 Clapham Road London SW9 9AJ Tel: 0207 242 5353 hello@designteam.co.uk www.designteam.co.uk</p>		