




PROPOSED FRONT ELEVATION (MAIN HOUSE) FROM GARDEN  
SCALE 1:100

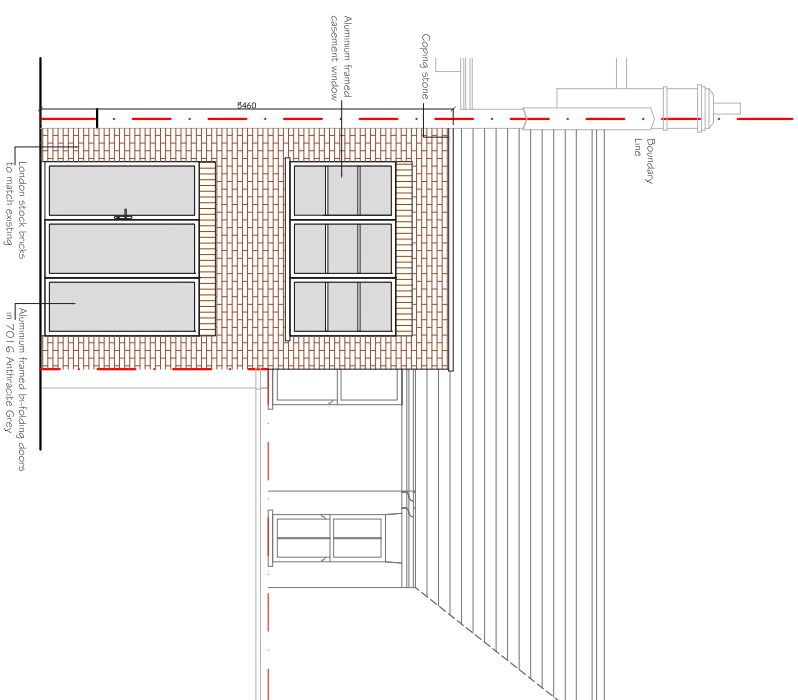


PROPOSED FRONT ELEVATION (OFFICE) FROM ALLOA ROAD  
SCALE 1:100

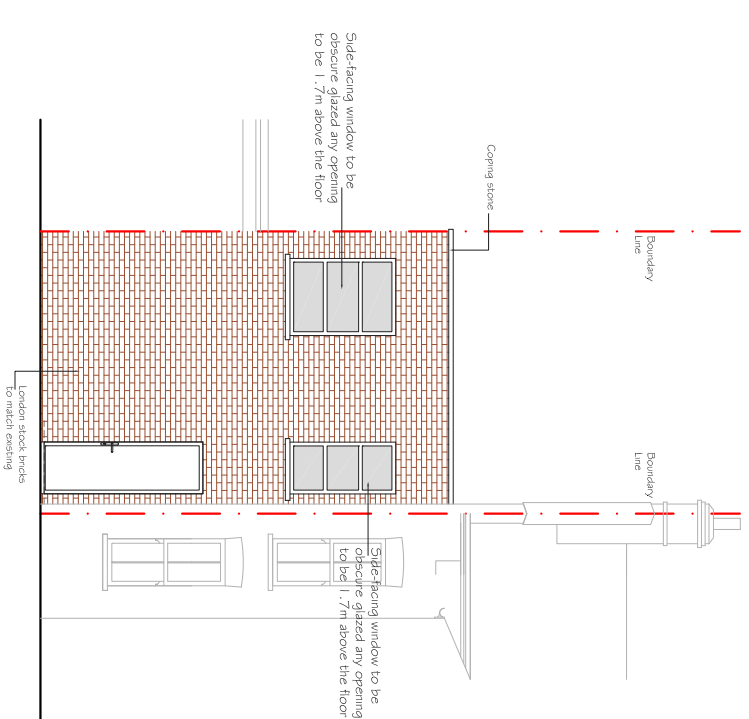


PROPOSED REAR ELEVATION (OFFICE) FROM GARDEN  
SCALE 1:100

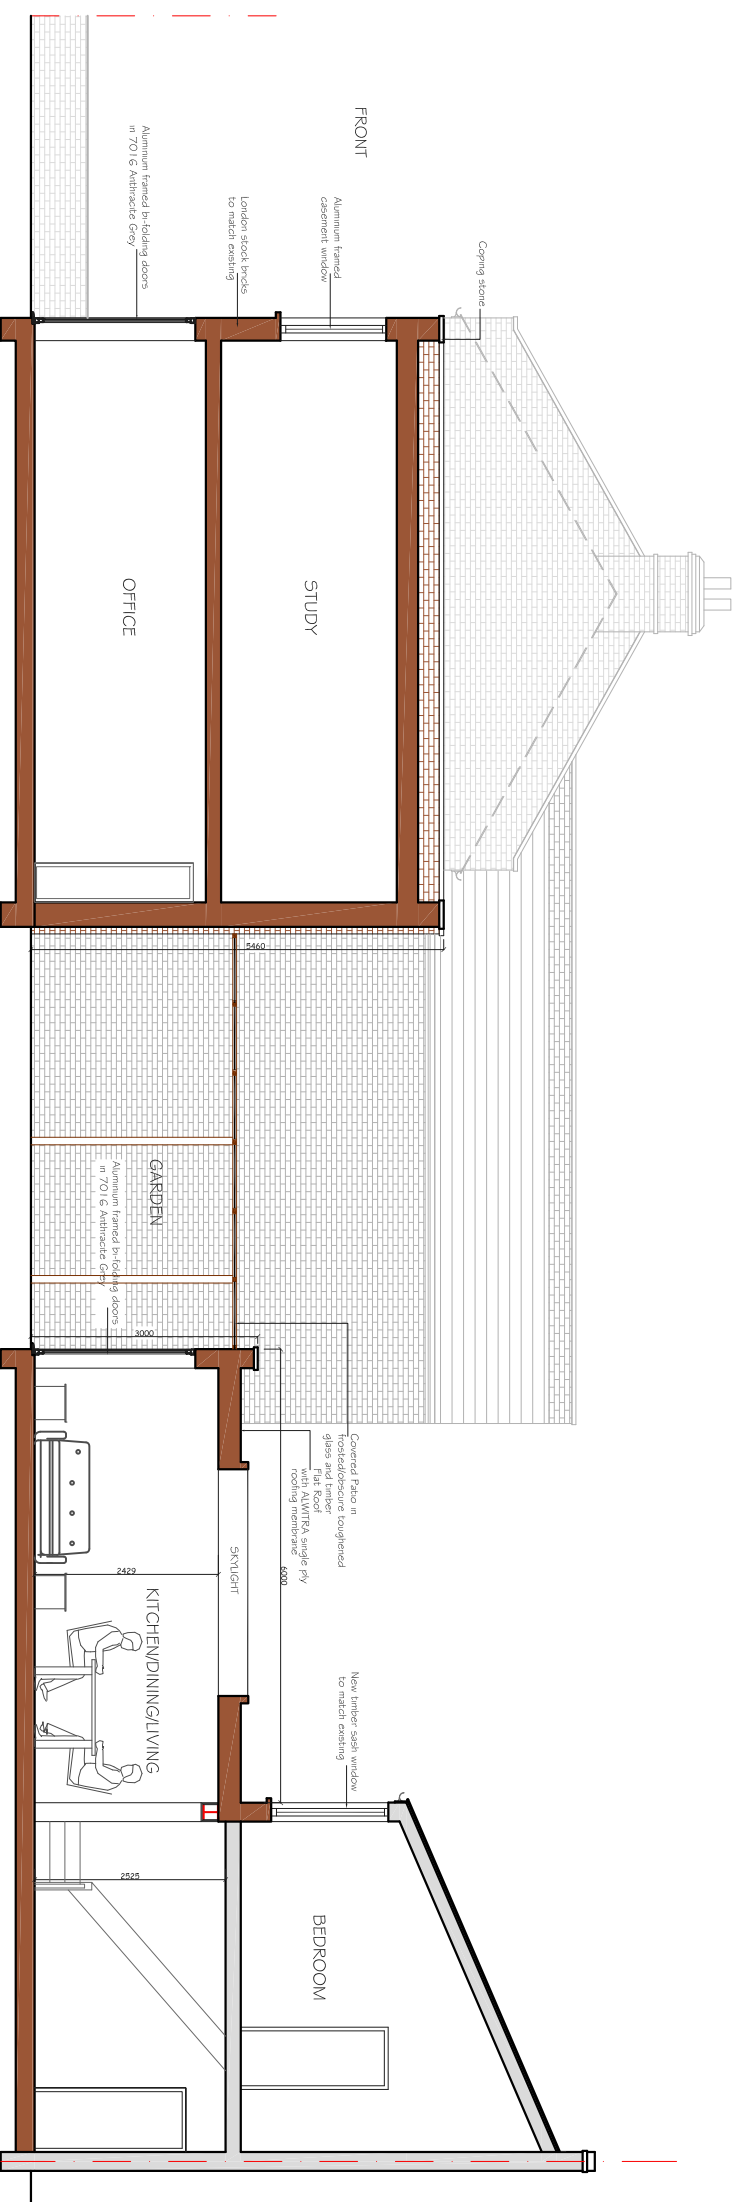


PROPOSED SECTIONAL ELEVATION AA  
SCALE 1:100

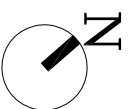


REV	DATE	NOTES	CLIENT	PROJECT	SCALE	DRAWING NO.	REV.	<p><b>buildteam</b> the side return extension company</p> <p>Unit 1F 26-32 Voltaire Road London SW4 6DH</p> <p>T 020 7495 6561 info@buildteam.com www.buildteam.com</p>
			<b>HW</b>	<b>ALLOA ROAD LONDON SE8</b>	<b>1:100@A3</b>	<b>P4</b>		
DRAWINGS TO BE READ IN CONJUNCTION WITH RELEVANT DRAWING AND SPECS. FIGURED DIMENSIONS ONLY. DIMENSIONS SHOULD NOT BE RELIED UPON FOR CONSTRUCTION. THE CONTRACTOR SHALL BE RESPONSIBLE FOR OBTAINING ALL NECESSARY PERMITS AND APPROVALS. DRAWING TITLE					
			<b>PROPOSED ELEVATIONS AND SECTION</b>					

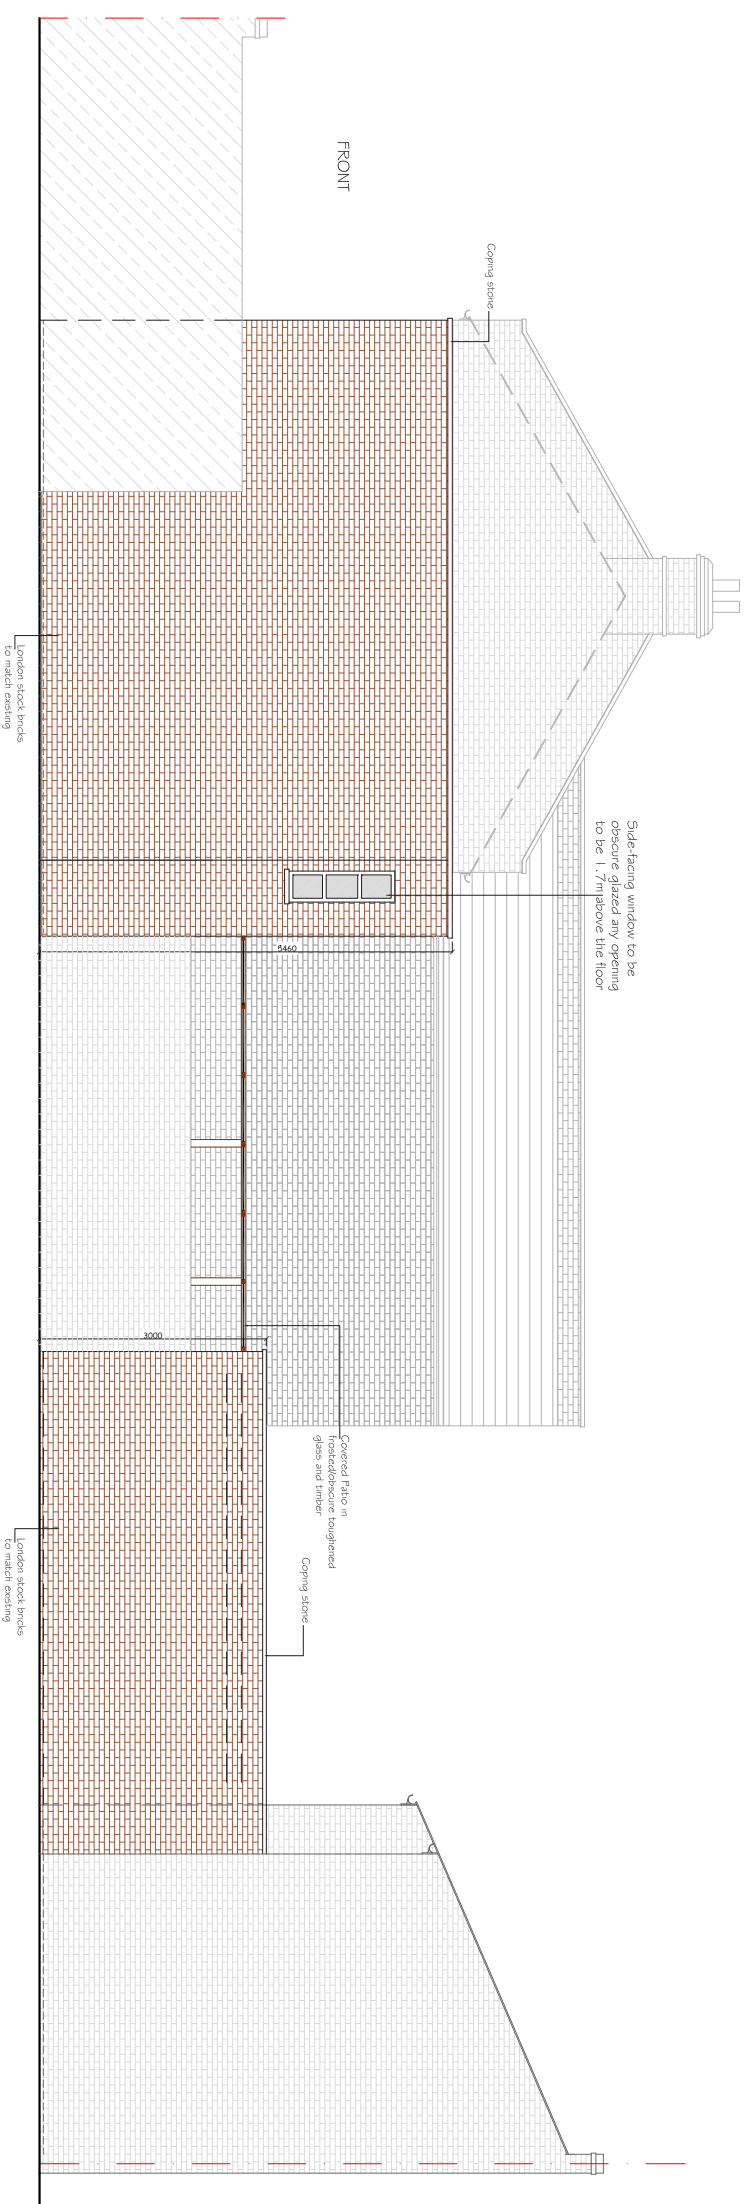

PROPOSED ELEVATION (NO. 117 TRUNDLEYS SIDE)  
SCALE 1:100

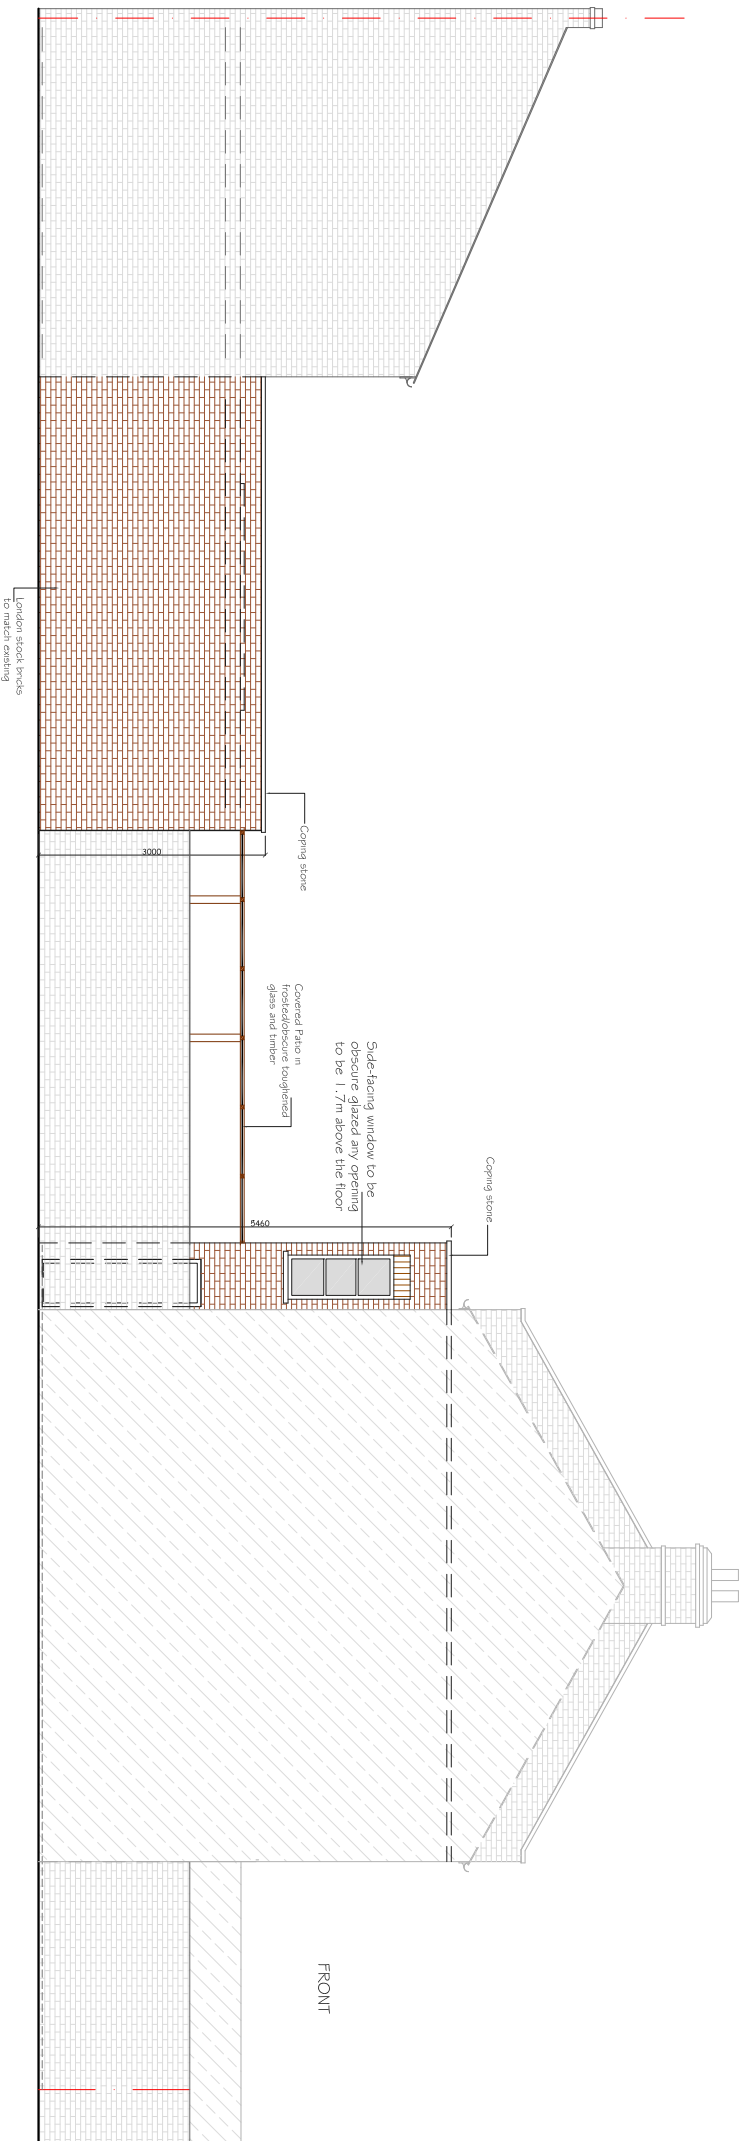

PROPOSED ELEVATION (NO. 73 ALLOA SIDE)  
SCALE 1:100

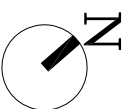

CLIENT	PROJECT			SCALE	DRAWING NO.	REV.
HW	ALLOA ROAD LONDON SE8			1:100@A3	P5	
	DRAWING TITLE			DATE	DRAWN	
	PROPOSED ELEVATIONS			05-08-14	MKS	
REV	DATE	NOTES	<p>Meters @ 1:100 @ A3</p>			
<p>DRAWINGS TO BE READ IN CONJUNCTION WITH RELEVANT DRAWING AND SPECS. FIGURED DIMENSIONS ONLY. DIMENSIONS SHOULD NOT BE RELIED UPON FOR CONSTRUCTION. THE CLIENT HAS ACCEPTED THE WORKS. BUILD TEAM HOLDSON LIMITED IS APPOINTED TO EXECUTE THE WORKS. BUILD TEAM HOLDSON LIMITED IS NOT RESPONSIBLE FOR THE SPECIFICATION, CALCULATION OR OTHER STRUCTURAL INFORMATION AS IT SO EXISTS PERTAINING TO THE PROPOSED WORKS CONTAIN HEREWITH.</p>						