




NOTE: all detailed measurements are approximate

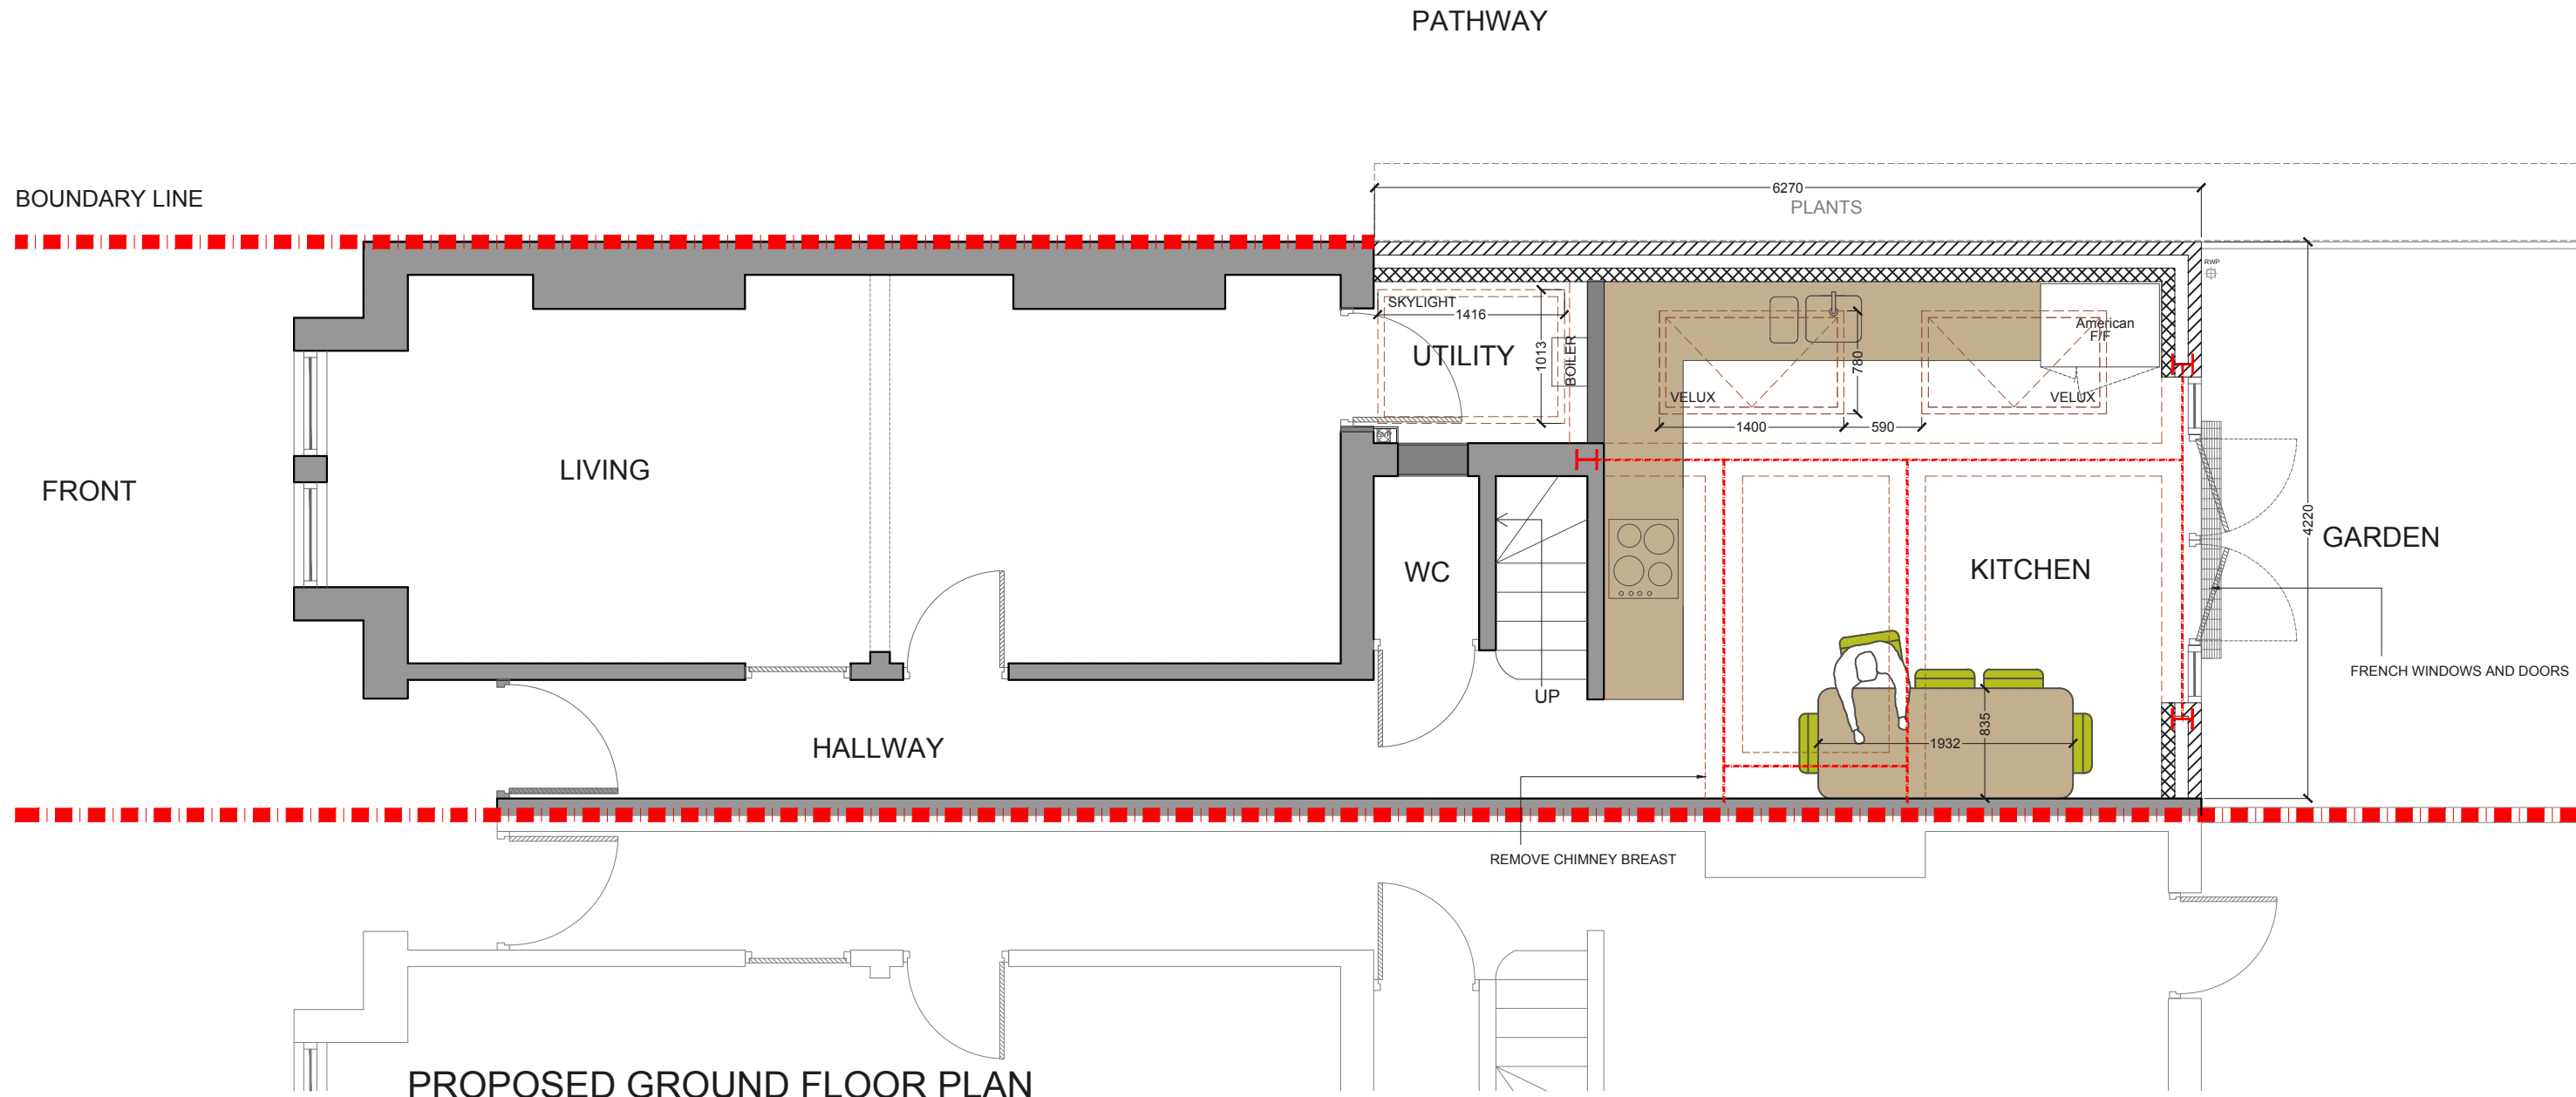

PROPOSED GROUND FLOOR PLAN
SCALE 1:50

			CLIENT	C G	PROJECT	BROCKLEY RISE, SE23	SCALE	1:50@A3	DRAWING NO.	REV.	 designteam the kitchen extension company 342 Clapham Road London SW9 9AJ Tel: 0207 242 5353 hello@designteam.co.uk www.designteam.co.uk			
					DRAWING TITLE	PROPOSED GROUND FLOOR PLAN	DATE	03-03-17	DRAWN	DA		CHECKED	SD	P1
REV	DATE	NOTES	<small>DRAWINGS TO BE READ IN CONJUNCTION WITH THE RELEVANT DRAWING AND SPECIFICATION. FIGURED DIMENSIONS ONLY. DIMENSIONS SHOULD NOT BE RELIED UPON FOR THE PURPOSES OF ORDERING MATERIAL OR PLACING SUB-CONTRACTOR ORDERS. THIRD PARTIES TO TAKE THEIR OWN SITE MEASUREMENTS. IN THE EVENT THAT A CONTRACTOR OTHER THAN BUILD TEAM HOLBORN LIMITED IS APPOINTED TO EXECUTE THE WORKS, DESIGN TEAM ACCEPT NO LIABILITY WHATSOEVER FOR THE SPECIFICATION, CALCULATION OR OTHER STRUCTURAL OR NON STRUCTURAL INFORMATION AS IT SO EXISTS PERTAINING TO THE PROPOSED WORKS. ALL DRAWINGS ARE SUBJECT TO ONSITE INSPECTION.</small>				 Meters @ 1:50@ A3							


PROPOSED GROUND FLOOR PLAN
SCALE 1:50

BOUNDARY LINE


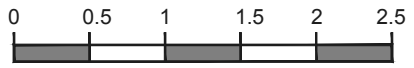
PLANTS


FRONT

GARDEN

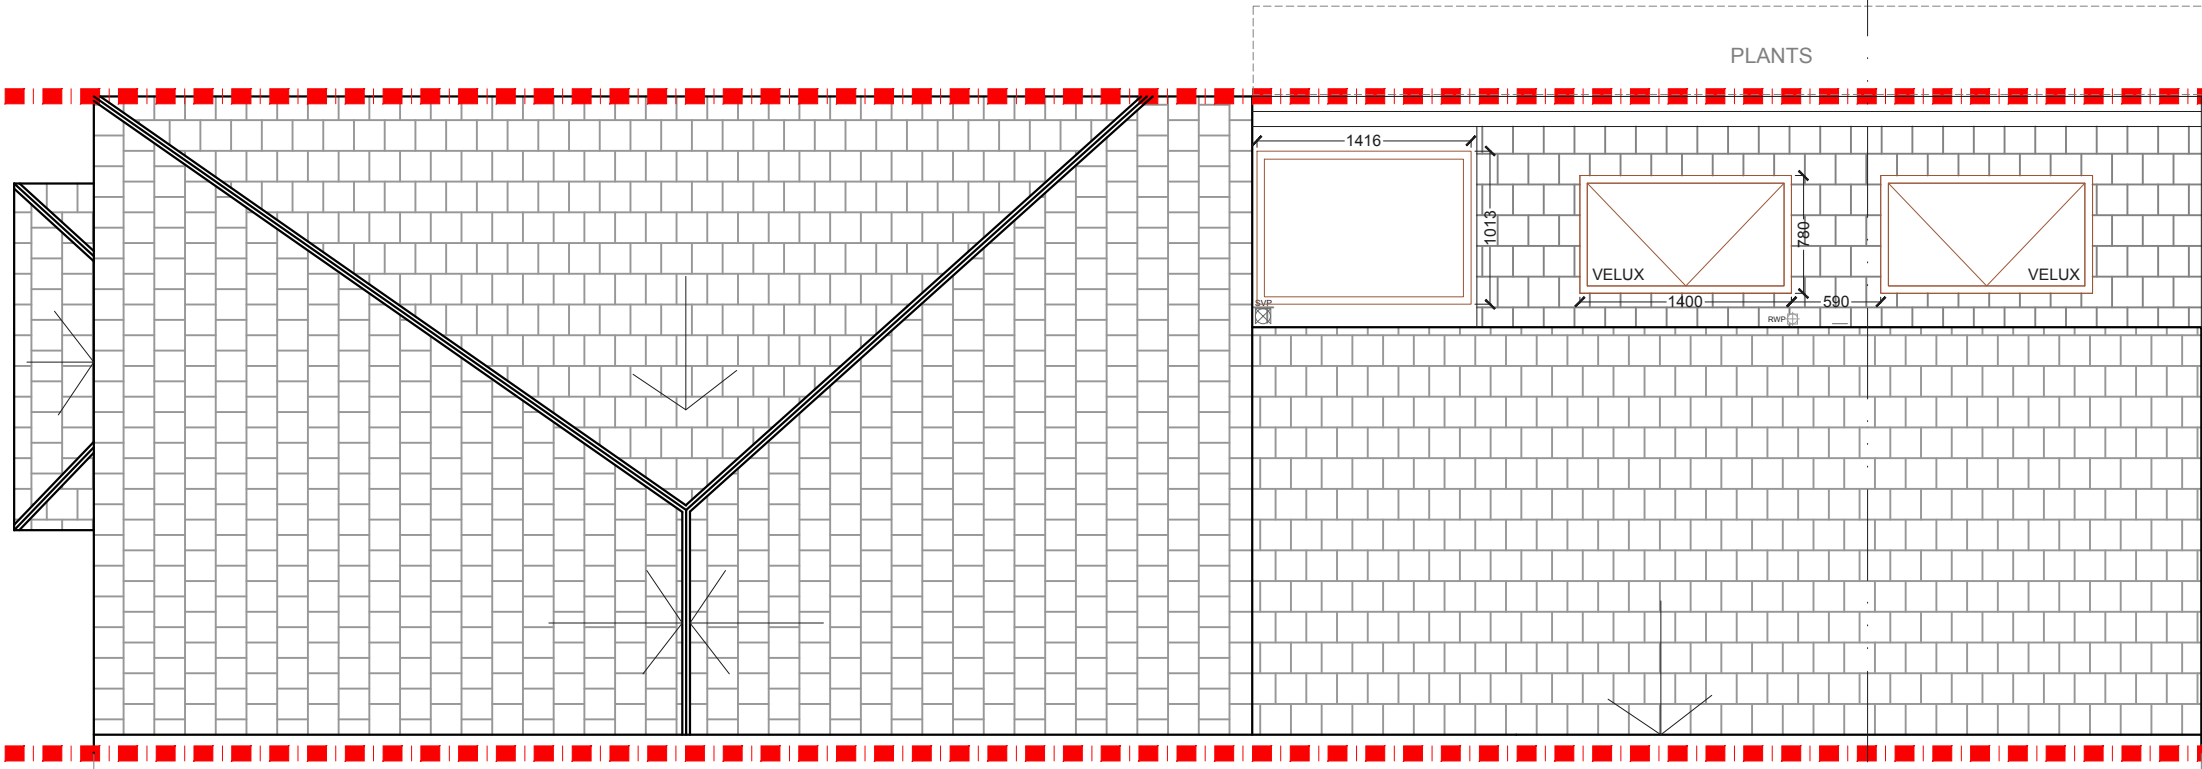


PROPOSED ROOF PLAN
SCALE 1:50


			CLIENT	C G	PROJECT	BROCKLEY RISE, SE23	SCALE	1:50@A3	DRAWING NO.	REV.	 the kitchen extension company 342 Clapham Road London SW9 9AJ Tel: 0207 242 5353 hello@designteam.co.uk www.designteam.co.uk			
					DRAWING TITLE	PROPOSED ROOF PLAN	DATE	03-03-17	DRAWN	DA		CHECKED	SD	P2
REV	DATE	NOTES	<small>DRAWINGS TO BE READ IN CONJUNCTION WITH THE RELEVANT DRAWING AND SPECIFICATION. FIGURED DIMENSIONS ONLY. DIMENSIONS SHOULD NOT BE RELIED UPON FOR THE PURPOSES OF ORDERING MATERIAL OR PLACING SUB-CONTRACTOR ORDERS. THIRD PARTIES TO TAKE THEIR OWN SITE MEASUREMENTS. IN THE EVENT THAT A CONTRACTOR OTHER THAN BUILD TEAM HOLBORN LIMITED IS APPOINTED TO EXECUTE THE WORKS, DESIGN TEAM ACCEPT NO LIABILITY WHATSOEVER FOR THE SPECIFICATION, CALCULATION OR OTHER STRUCTURAL OR NON STRUCTURAL INFORMATION AS IT SO EXISTS PERTAINING TO THE PROPOSED WORKS. ALL DRAWINGS ARE SUBJECT TO ONSITE INSPECTION.</small>			 Meters @ 1:50@ A3								

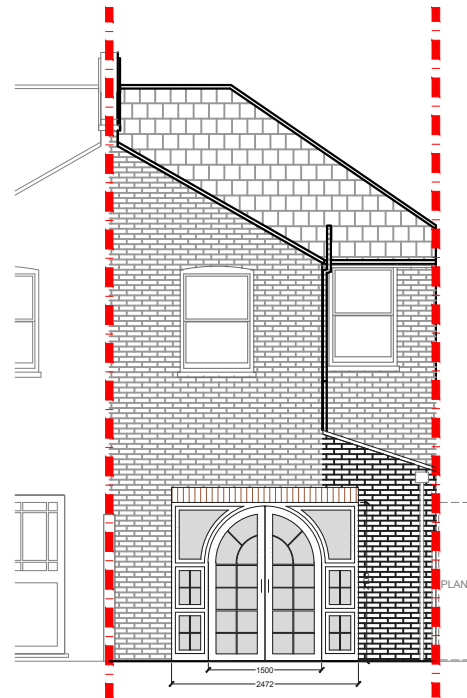

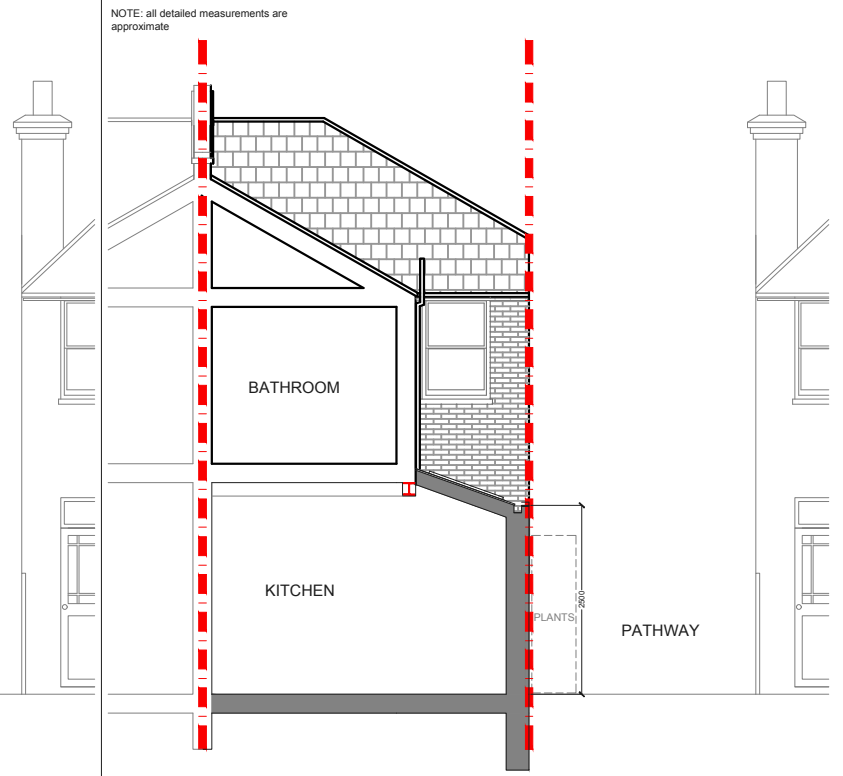

PROPOSED REAR ELEVATION
SCALE 1:50

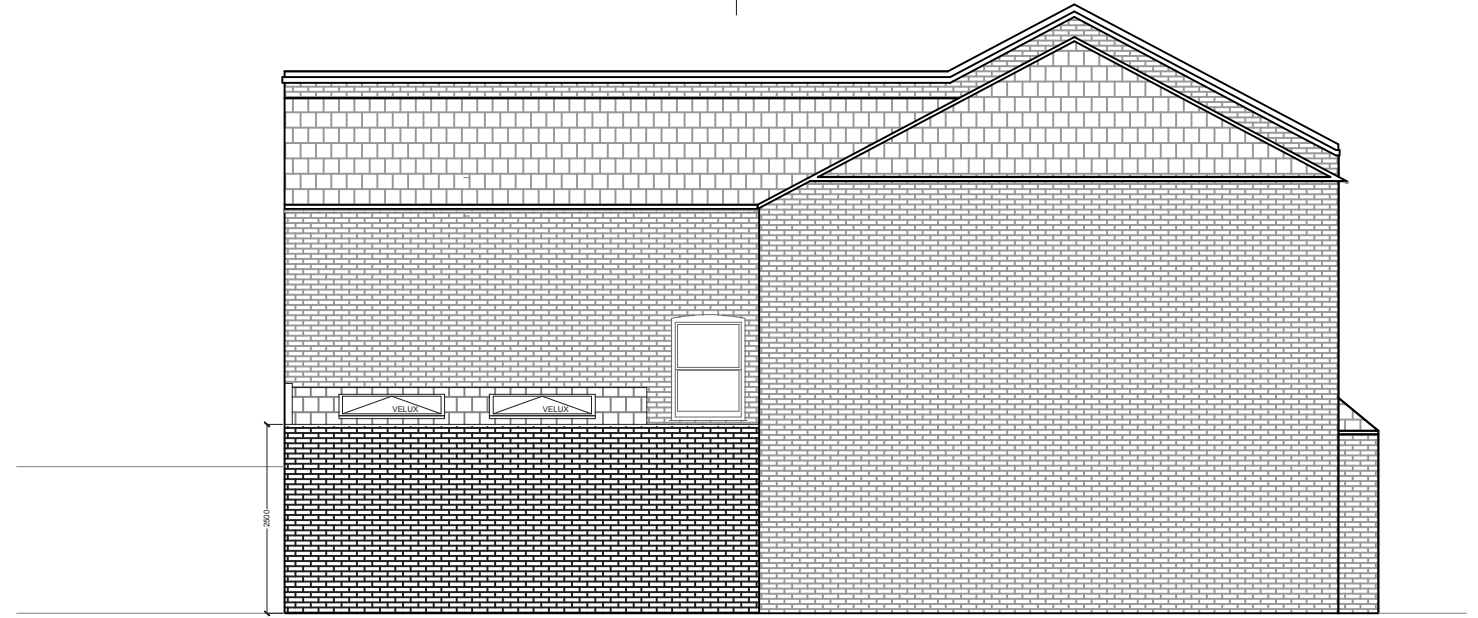

PROPOSED REAR SECTION
SCALE 1:50



PROPOSED SIDE ELEVATION
SCALE 1:50

			CLIENT	C G	PROJECT	BROCKLEY RISE, SE23	SCALE	1:100@A3	DRAWING NO.	REV.	 the kitchen extension company 342 Clapham Road London SW9 9AJ Tel: 0207 242 5353 hello@designteam.co.uk www.designteam.co.uk			
					DRAWING TITLE	PROPOSED ELEVATIONS	DATE	03-03-17	DRAWN	DA		CHECKED	SD	P3
REV	DATE	NOTES	<small>DRAWINGS TO BE READ IN CONJUNCTION WITH THE RELEVANT DRAWING AND SPECIFICATION. FIGURED DIMENSIONS ONLY. DIMENSIONS SHOULD NOT BE RELIED UPON FOR THE PURPOSES OF ORDERING MATERIAL OR PLACING SUB-CONTRACTOR ORDERS. THIRD PARTIES TO TAKE THEIR OWN SITE MEASUREMENTS. IN THE EVENT THAT A CONTRACTOR OTHER THAN BUILD TEAM HOLBORN LIMITED IS APPOINTED TO EXECUTE THE WORKS, DESIGN TEAM ACCEPT NO LIABILITY WHATSOEVER FOR THE SPECIFICATION, CALCULATION OR OTHER STRUCTURAL OR NON STRUCTURAL INFORMATION AS IT SO EXISTS PERTAINING TO THE PROPOSED WORKS. ALL DRAWINGS ARE SUBJECT TO ONSITE INSPECTION.</small>			 Meters @ 1:100@ A3								