



PROPOSED GROUND FLOOR PLAN
SCALE 1:50

REV.	DATE	NOTES	CLIENT	PROJECT ADDRESS	SCALE	DRAWN	DRAWING NO.	REVISION
			AC	BURFORD ROAD SE6	1:50@A3	SD	P- 1	
					DATE			
					17-04-2020			
				DRAWING TITLE	<p>Meters @ 1:50@ A3</p>			
				PROPOSED GROUND FLOOR PLAN				
				designteam 342 Clapham Road London SW9 9AJ Tel: 0207 242 5353 hello@designteam.co.uk www.designteam.co.uk				

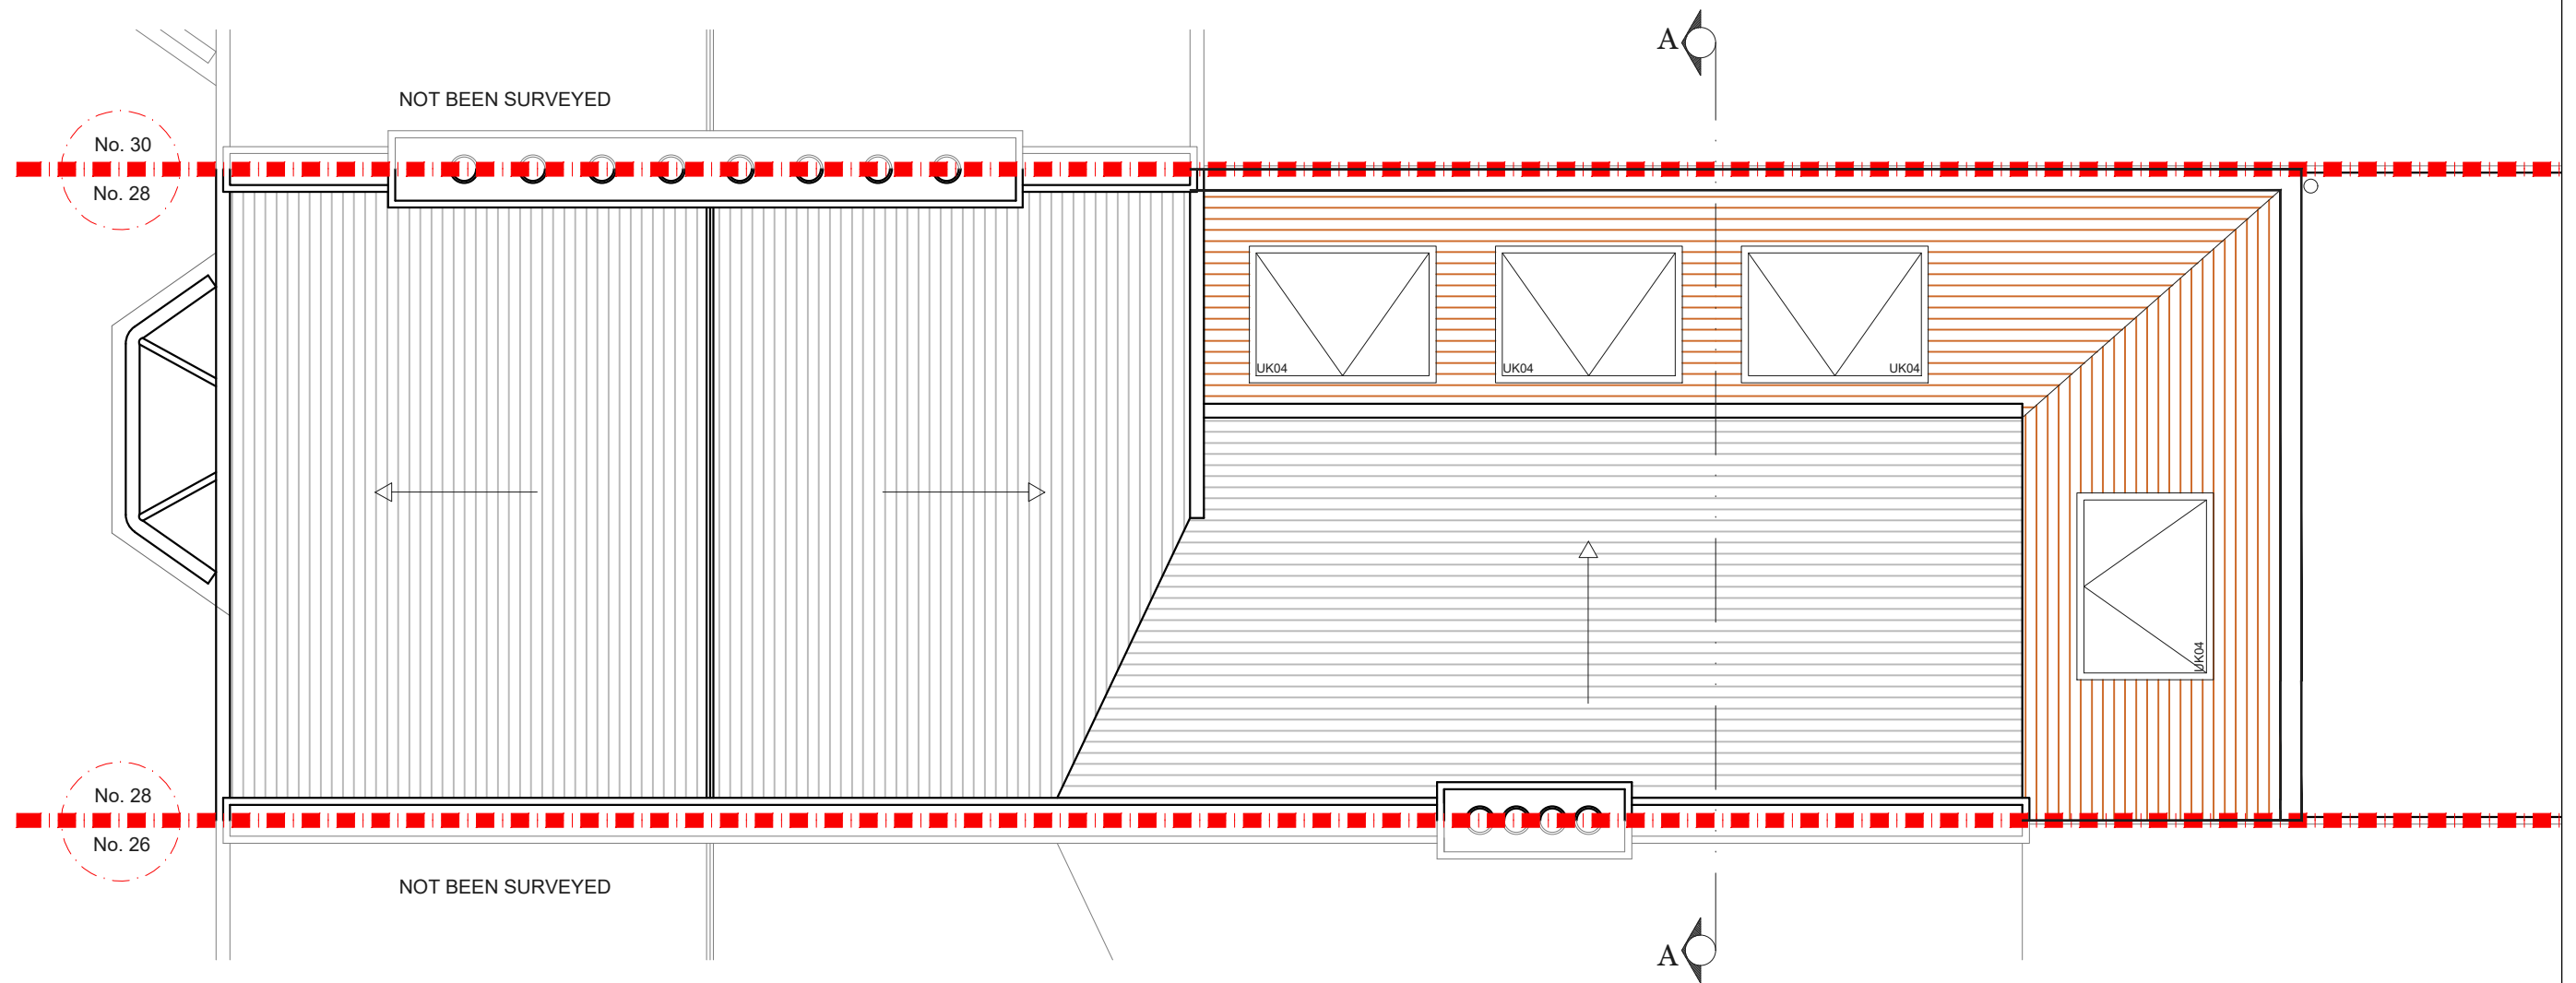

PROPOSED ROOF PLAN
SCALE 1:50


REV.	DATE	NOTES	CLIENT	PROJECT ADDRESS	SCALE	DRAWN	DRAWING NO.	REVISION
			AC	BURFORD ROAD SE6	1:50@A3	SD	P-2	
					DATE	CHECKED		
				DRAWING TITLE	17-04-2020			
				PROPOSED ROOF PLAN	<p>Meters @ 1:50@ A3</p>			
						342 Clapham Road London SW9 9AJ Tel: 0207 242 5353 hello@designteam.co.uk www.designteam.co.uk		

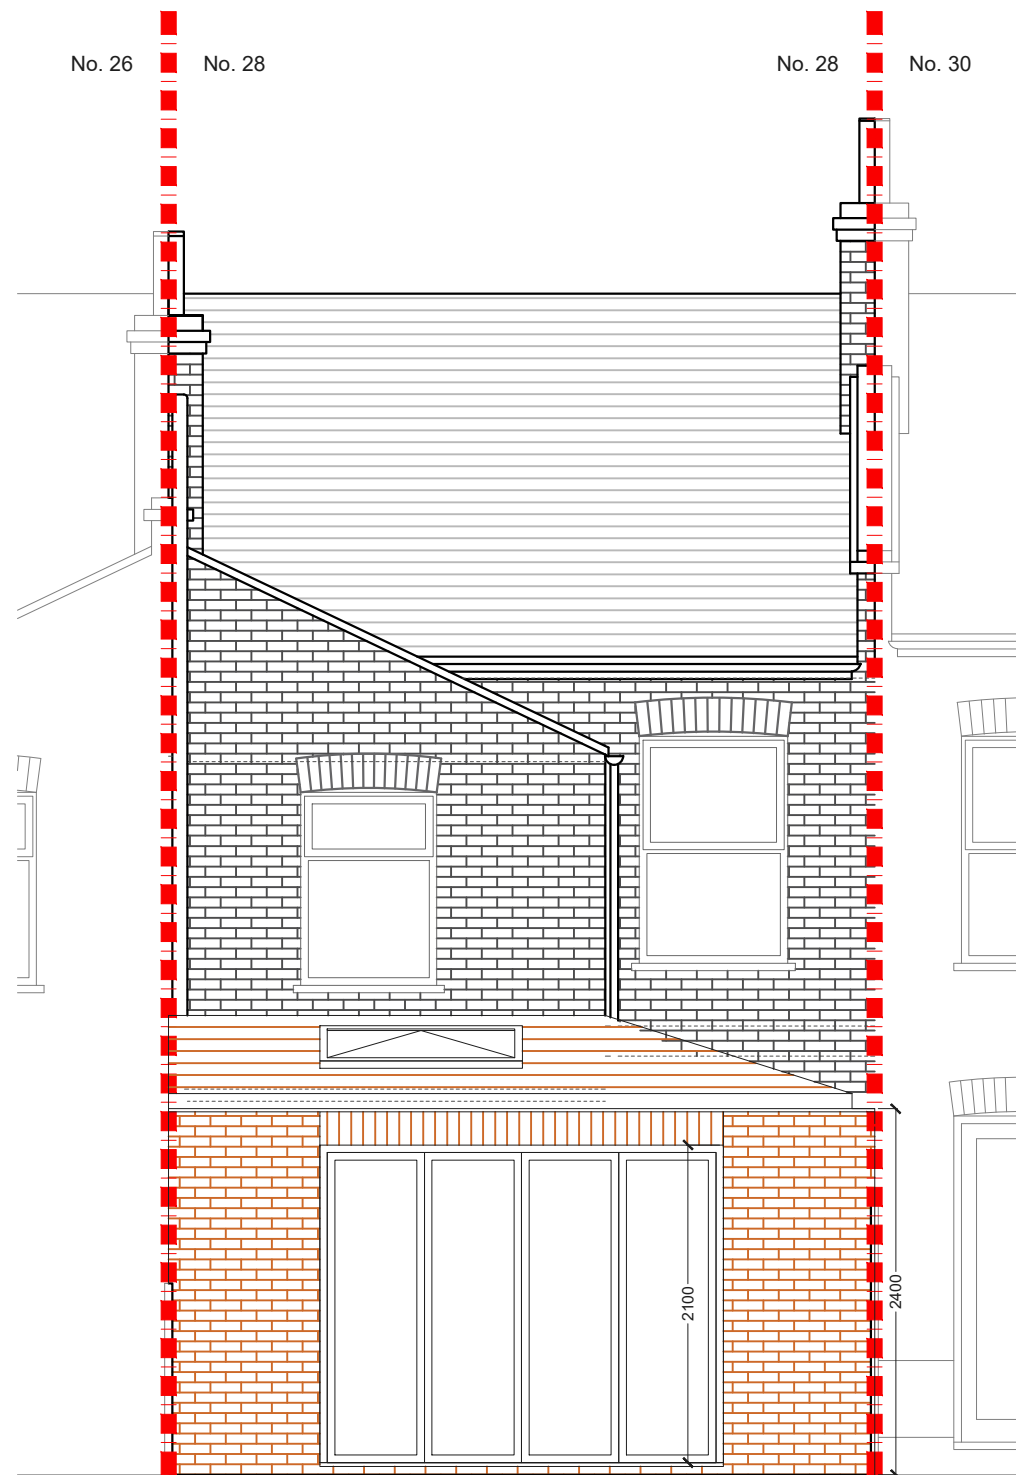

PROPOSED REAR ELEVATION
SCALE 1:50

NOTES: All detailed measurements are approximate.

NOTES: All measurements of neighbouring properties are approximate including garden levels and will be subject to Party Wall Matters.

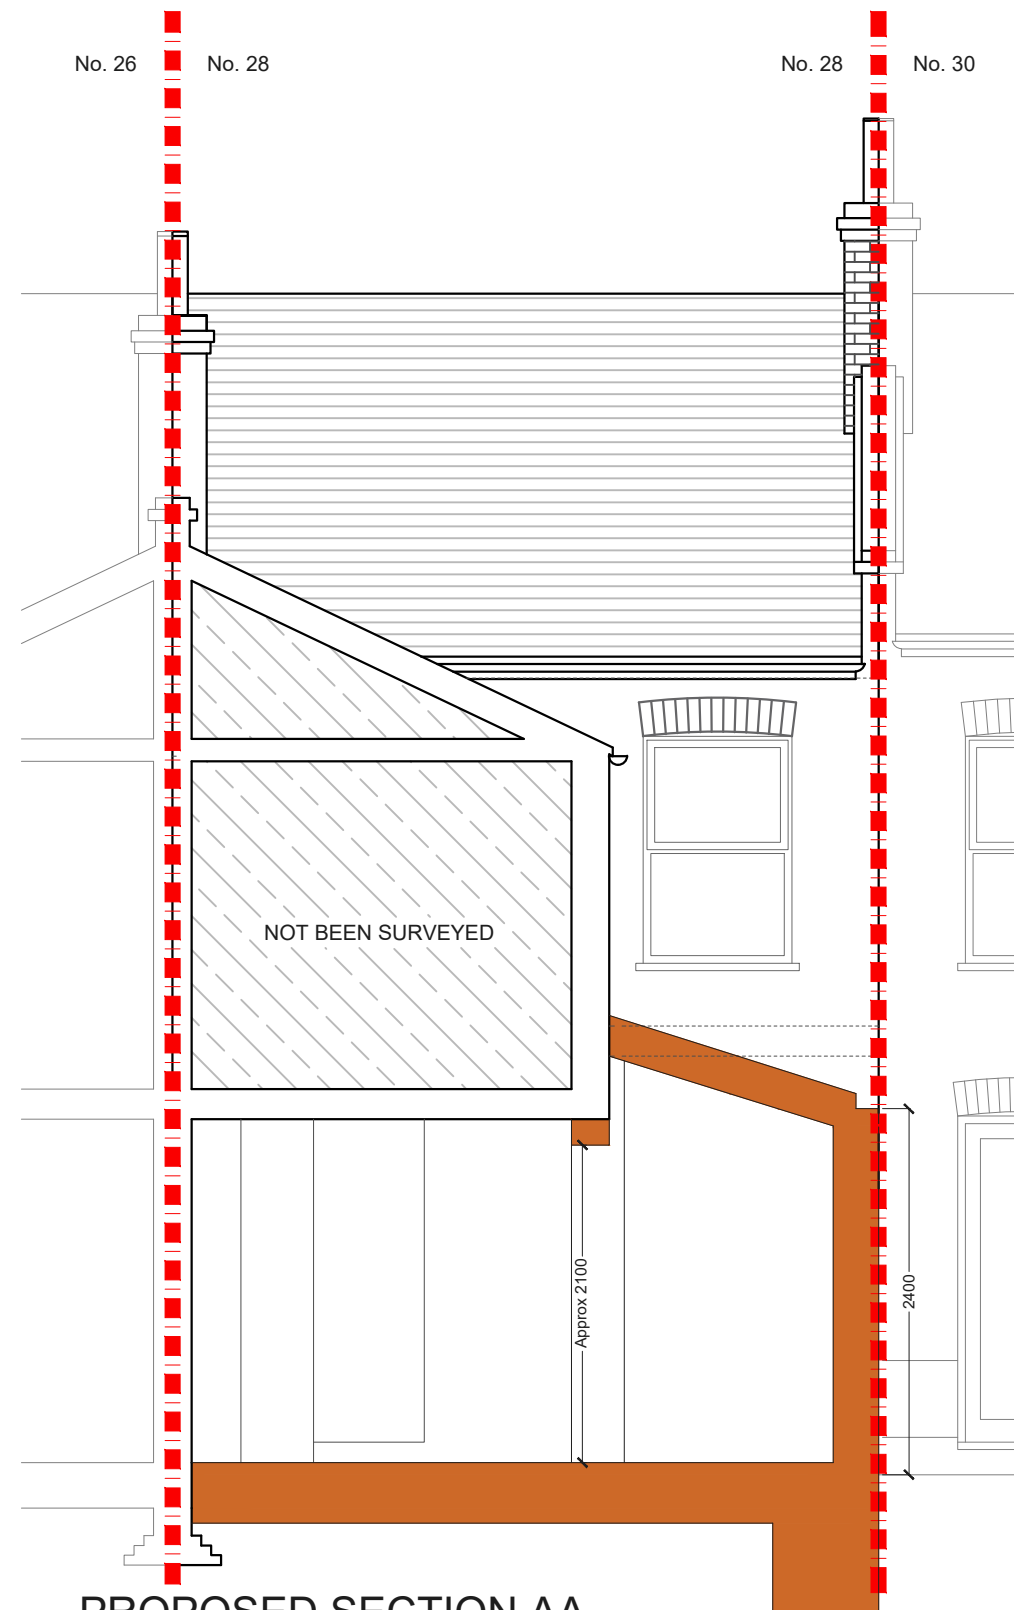

PROPOSED SECTION AA
SCALE 1:50

REV.	DATE	NOTES	CLIENT	PROJECT ADDRESS	SCALE	DRAWN	DRAWING NO.	REVISION
			AC	BURFORD ROAD SE6	1:50@A3	SD	P-3	
					DATE			
					17-04-2020			
				DRAWING TITLE	0 0.5 1 1.5 2 2.5 3 3.5 4 4.5 5			
				PROPOSED REAR ELEVATION AND SECTION AA	Meters @ 1:50@ A3			

designteam

342 Clapham Road
London
SW9 9AJ
Tel: 0207 242 5353
hello@designteam.co.uk
www.designteam.co.uk