


|     |      |       |        |    |               |                            |  |                          |          |             |      |   |  |
|-----|------|-------|--------|----|---------------|----------------------------|--|--------------------------|----------|-------------|------|---|--|
|     |      |       | CLIENT | DP | PROJECT       | CHALSEY ROAD SE4           |  | SCALE                    | 1:50@A3  | DRAWING NO. | REV. | Z:\Design Team\CAD\BUILDING REG\designteam_logo.jpg |  |
|     |      |       |        |    | DRAWING TITLE | PROPOSED GROUND FLOOR PLAN |  | DATE                     | 30-01-18 | DRAWN       | MG   |   |  |
| REV | DATE | NOTES |        |    |               |                            |  | <p>Meters @ 1:50@ A3</p> |          |             |      |   |  |

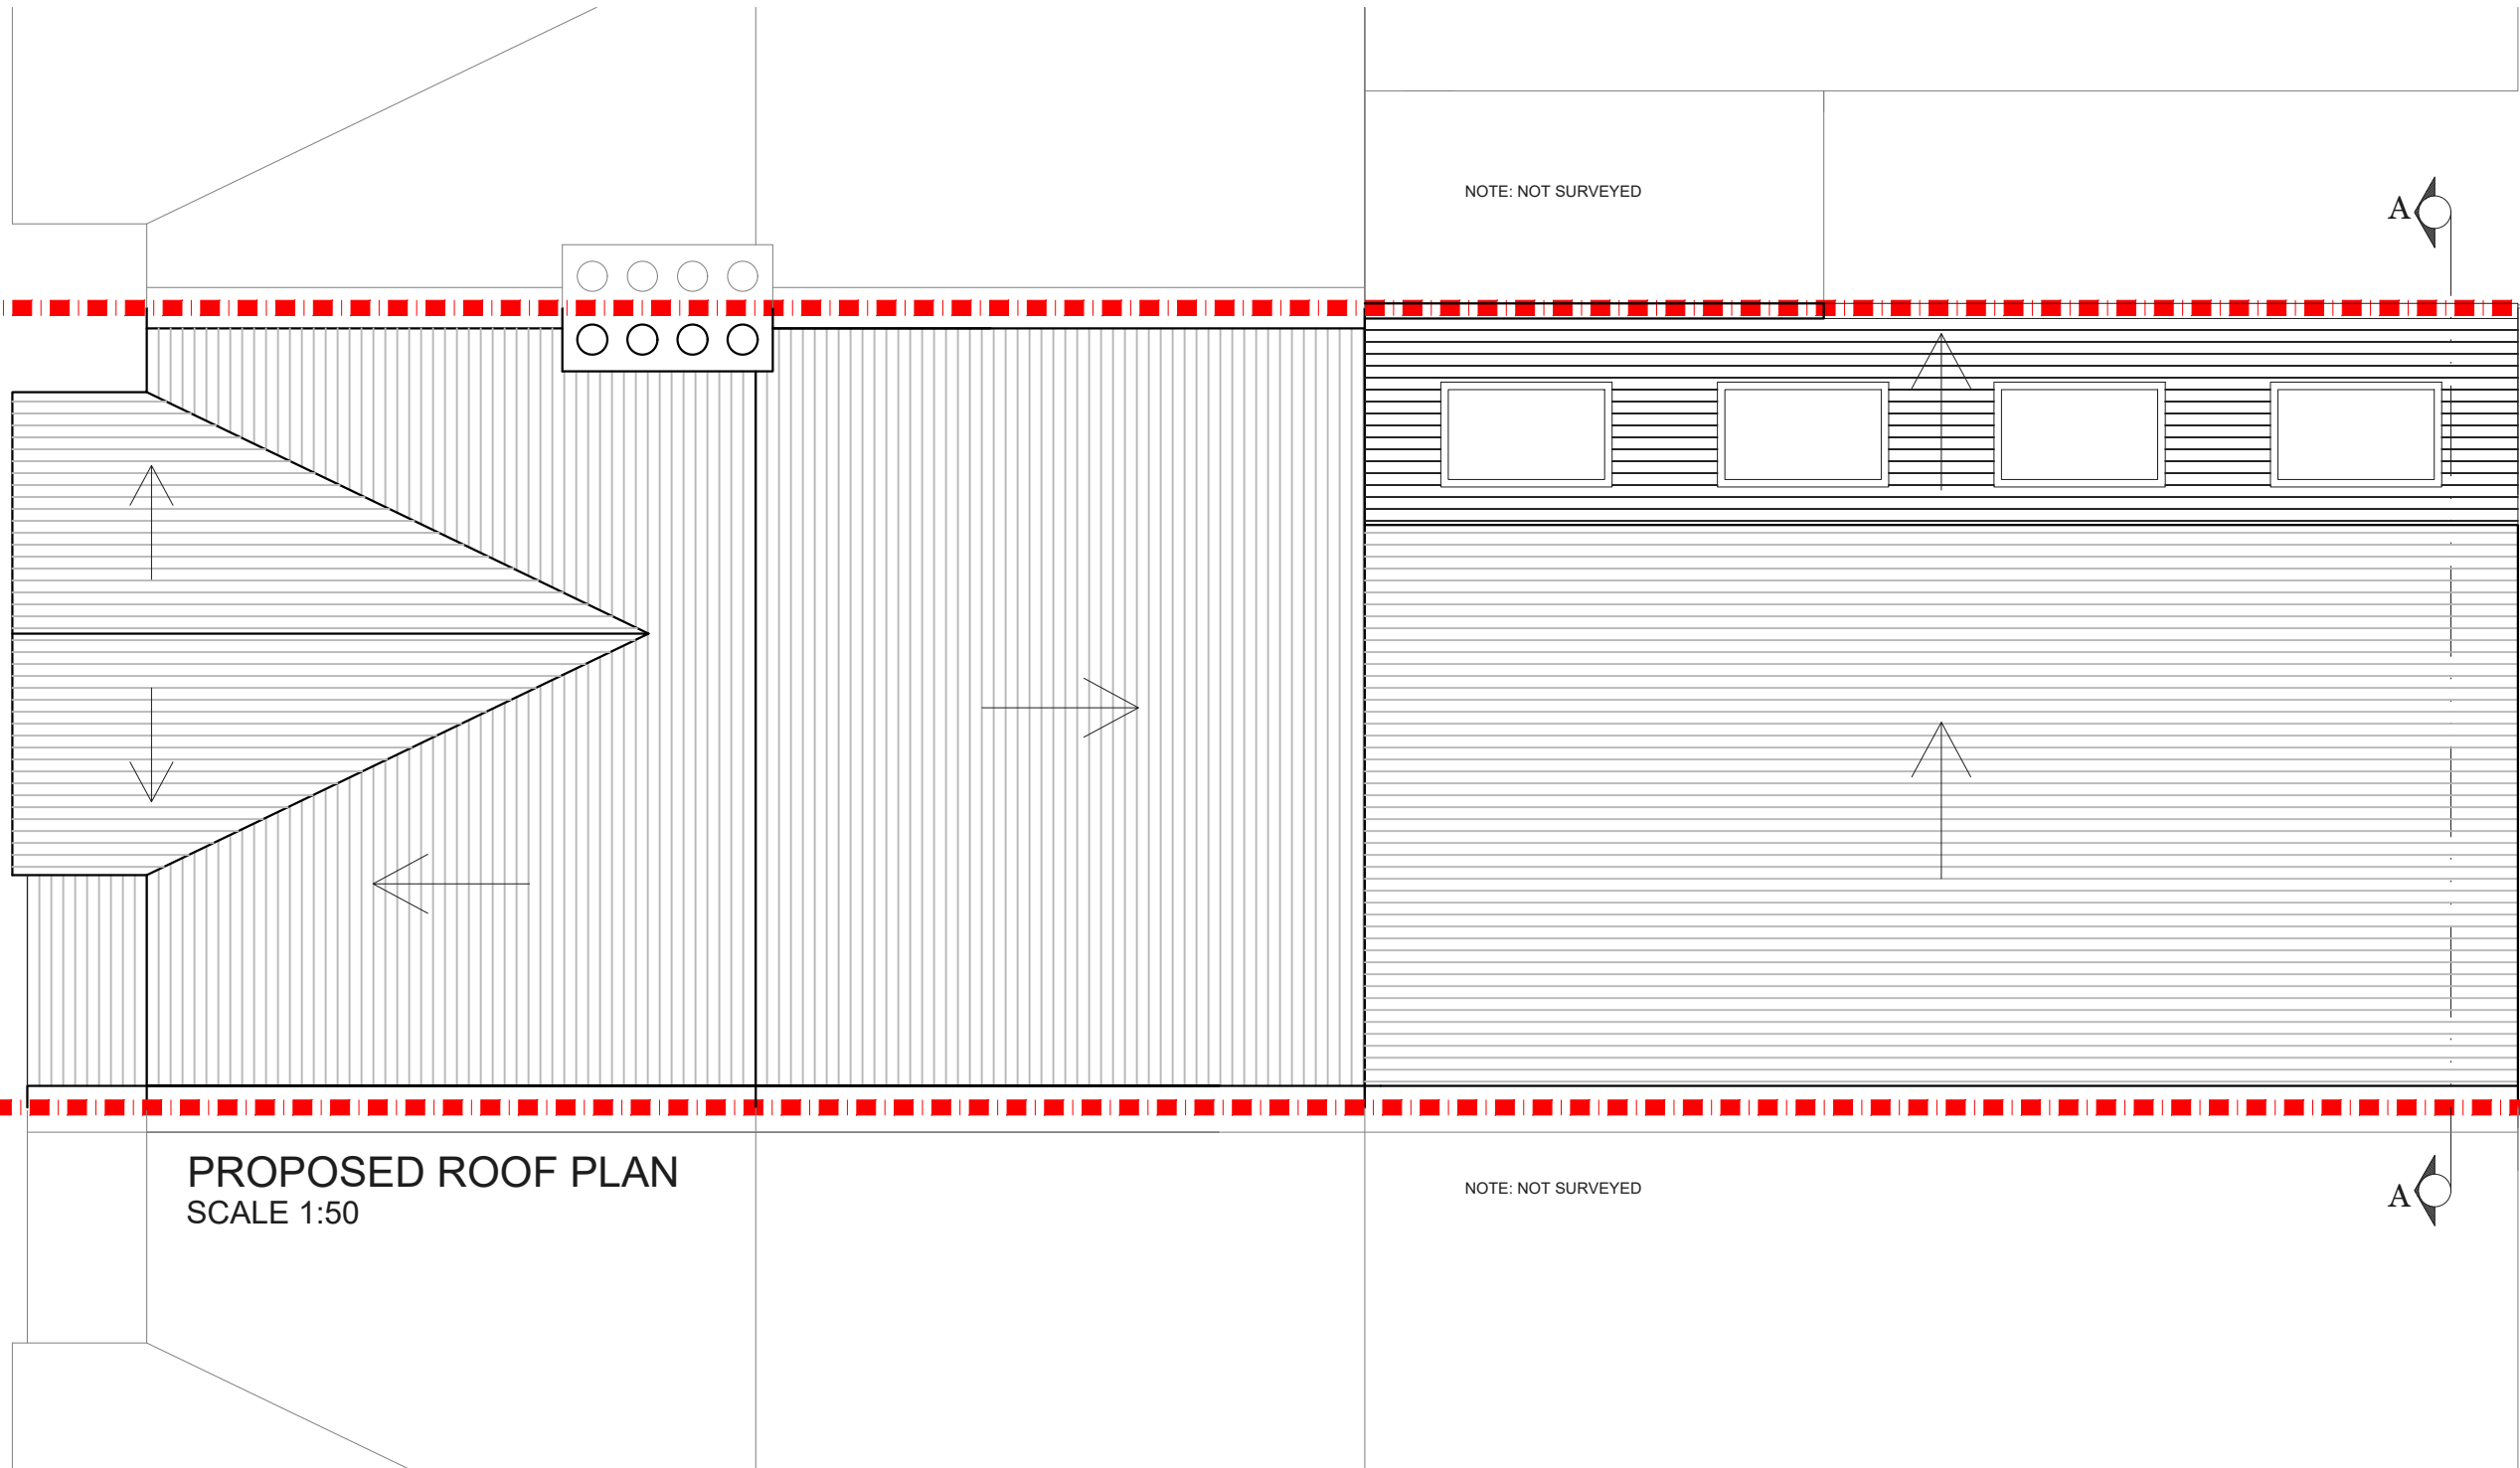

No. 55  
No. 57

NOTES: All detailed measurements are approximate.

NOTES: All measurements of neighbouring properties are approximate including garden levels and will be subject to Party Wall Matters.


NOTES: All recessed beams assume that the floor thickness is 6 inches. This cannot be confirmed until the opening up work during the build phase.

No. 57  
No. 59

**PROPOSED ROOF PLAN**  
SCALE 1:50




|     |      |       |        |    |               |                       |                          |          |             |      |   |       |
|-----|------|-------|--------|----|---------------|-----------------------|--------------------------|----------|-------------|------|---|-------|
|     |      |       | CLIENT | DP | PROJECT       | CHALSEY ROAD<br>SE4   | SCALE                    | 1:50@A3  | DRAWING NO. | REV. | Z:\Design Team\CAD\BUILDING REG\designteam_logo.jpg |       |
|     |      |       |        |    |               |                       | DATE                     | 25-01-18 | DRAWN       | MG   |   | P - 2 |
|     |      |       |        |    | DRAWING TITLE | PROPOSED ROOF<br>PLAN | <p>Meters @ 1:50@ A3</p> |          |             |      |   |       |
| REV | DATE | NOTES |        |    |               |                       |                          |          |             |      |   |       |

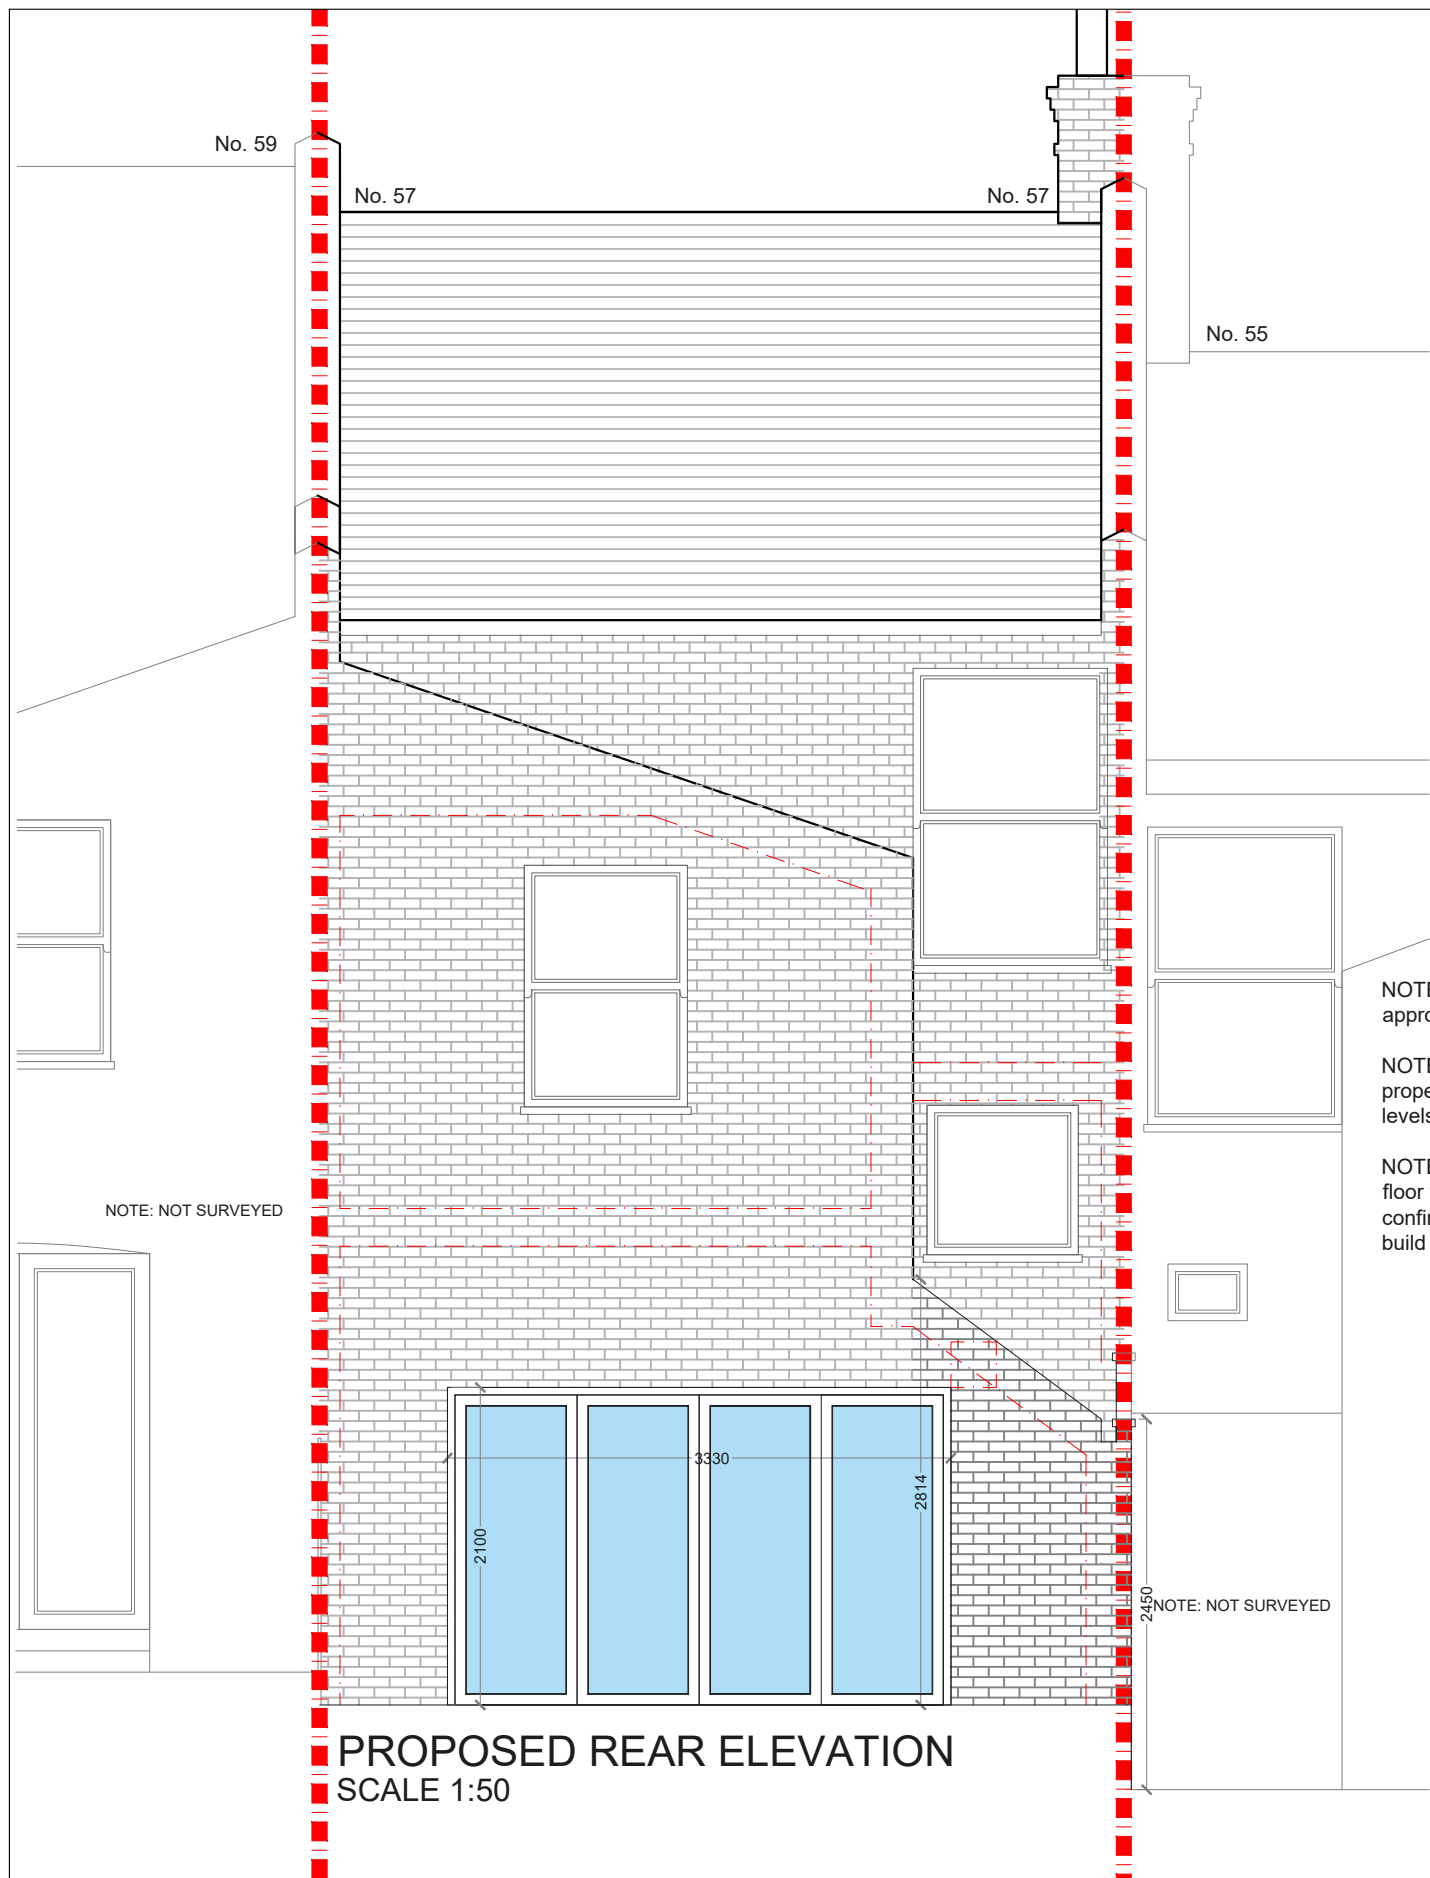

NOTES: All detailed measurements are approximate.

NOTES: All measurements of neighbouring properties are approximate including garden levels and will be subject to Party Wall Matters.

NOTES: All recessed beams assume that the floor thickness is 6 inches. This cannot be confirmed until the opening up work during the build phase.

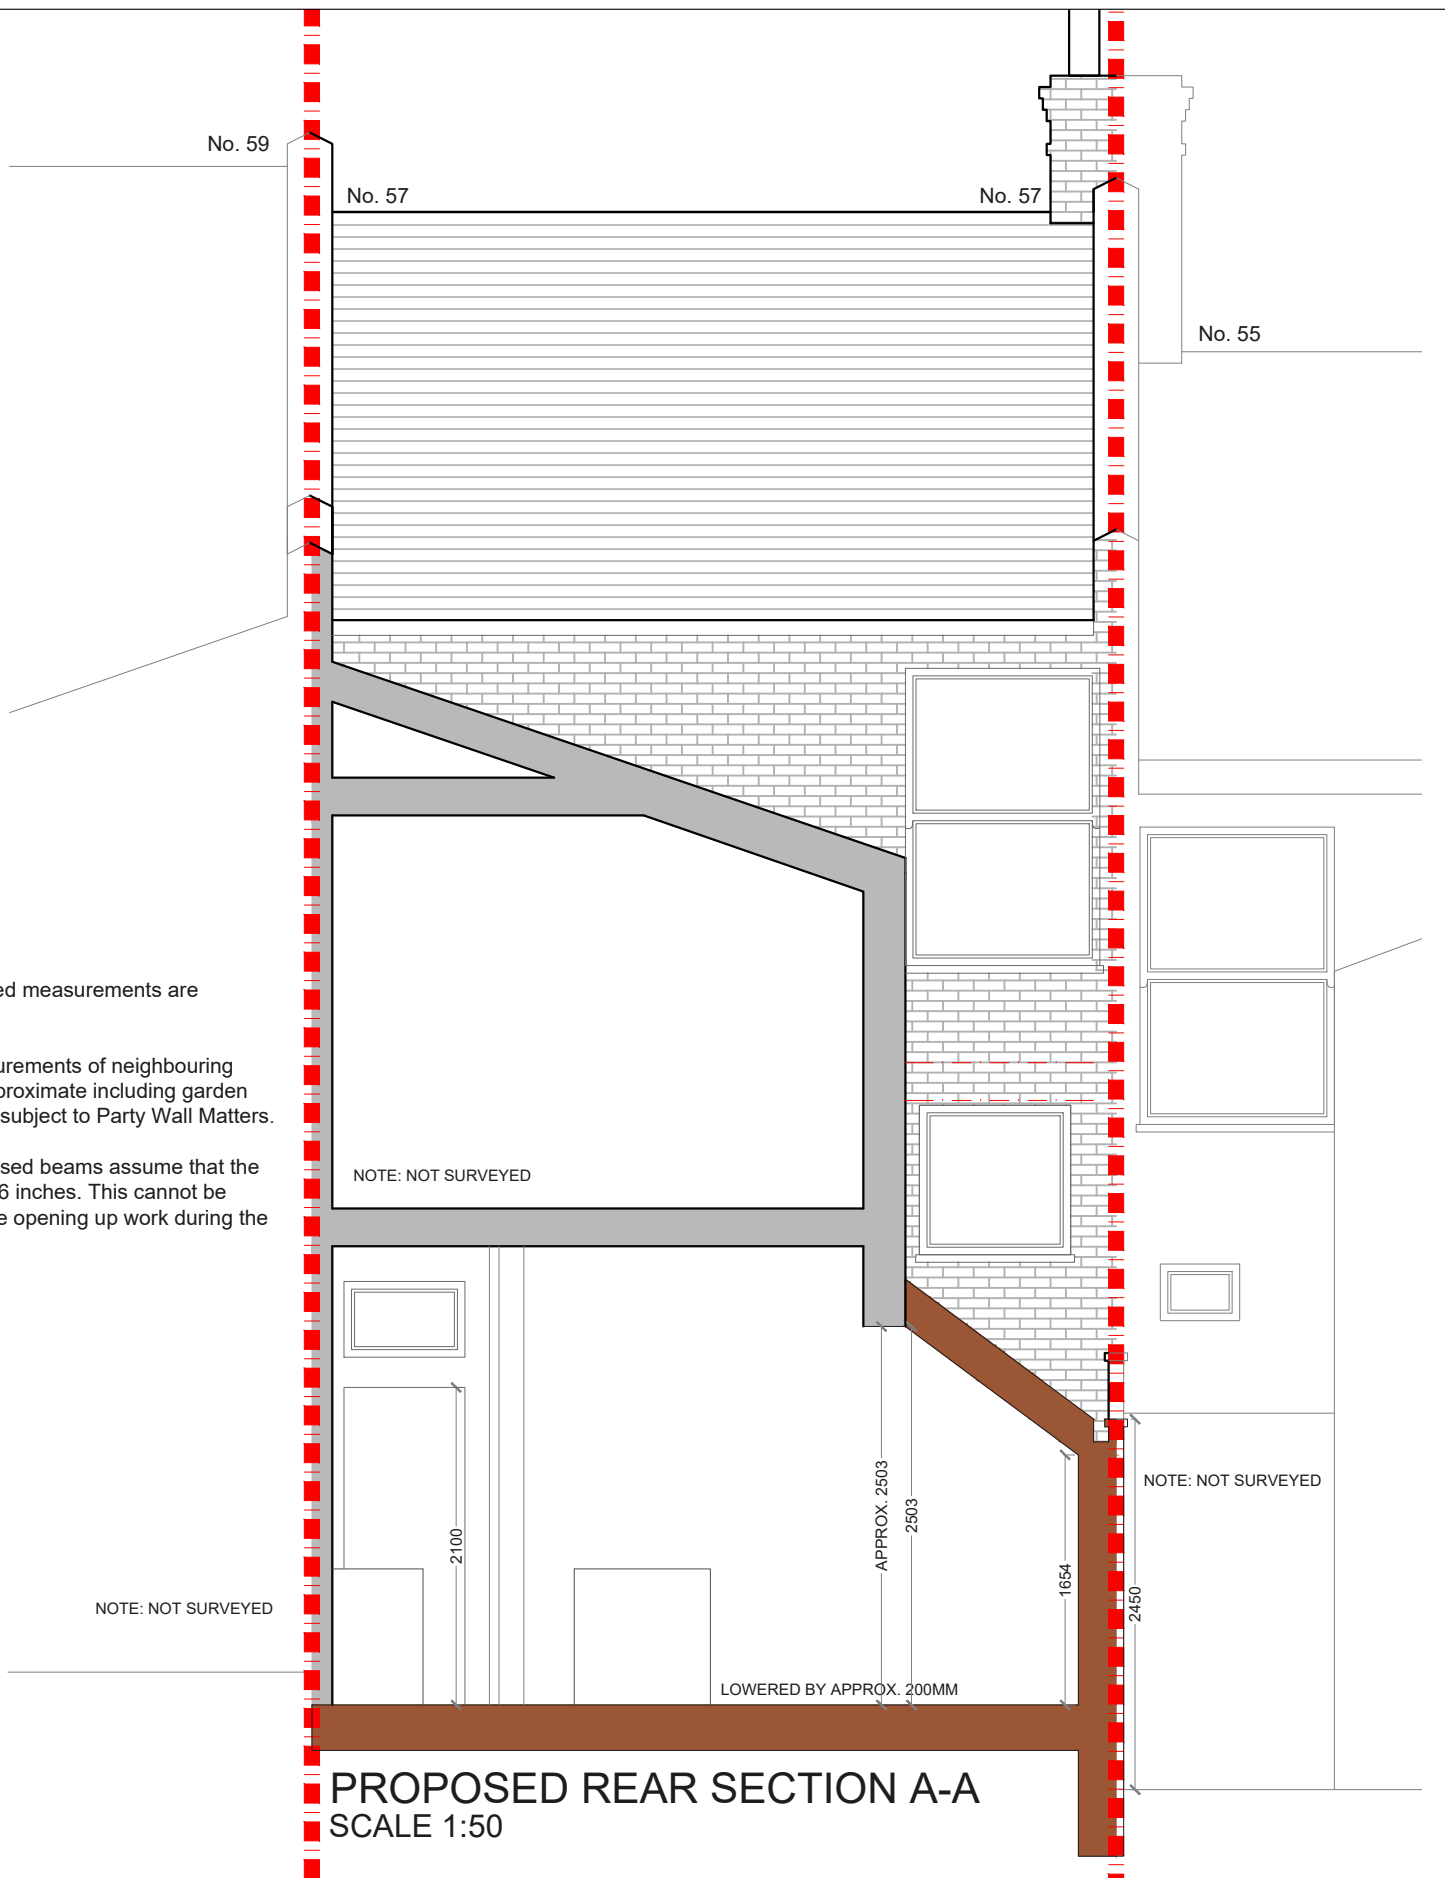

NOTE: NOT SURVEYED

NOTE: NOT SURVEYED

|     |      |       |        |    |               |                                     |  |       |  |             |       |      |  |
|-----|------|-------|--------|----|---------------|-------------------------------------|--|-------|--|-------------|-------|------|--|
|     |      |       | CLIENT | DP | PROJECT       | CHALSEY ROAD SE4                    |  | SCALE | 1:50@A3  | DRAWING NO. | P - 3 | REV. |  |
|     |      |       |        |    | DRAWING TITLE | PROPOSED REAR ELEVATION AND SECTION |  | DATE  | 25-01-18   | DRAWN       | MG    |      |  |
| REV | DATE | NOTES |        |    |               | <p>Meters @ 1:50@ A3</p>            |  |       | <p>Z:\Design Team\CAD\BUILDING REG\designteam_logo.jpg</p> |             |       |      |  |