


PROPOSED GROUND FLOOR PLAN
SCALE 1:50


| | | | | | | | | |
|--|------|-------|---|-------------------------------|---------|----------|-------------|------|
| REV | DATE | NOTES | CLIENT | PROJECT | SCALE | DATE | DRAWING NO. | REV. |
| | | | P B | ETHEL DEN ROAD, LONDON W12 | 1:50@A3 | 27-10-14 | P1 | |
| DRAWINGS TO BE READ IN CONJUNCTION WITH RELEVANT DRAWING AND SPECS. FIGURED DIMENSIONS ONLY. DIMENSIONS SHOULD NOT BE RELIED UPON FOR CONSTRUCTION. THE CLIENT'S RESPONSIBILITY IS TO OBTAIN ALL NECESSARY PERMITS AND APPROVALS. THE CONTRACTOR SHALL BE RESPONSIBLE FOR OBTAINING ALL NECESSARY PERMITS AND APPROVALS. | | | DRAWING TITLE | | | REV. | | |
| | | | PROPOSED GROUND FLOOR PLAN | | | | | |
| | | | ETHEL DEN ROAD, LONDON W12 | | | | | |
| | | | PROPOSED GROUND FLOOR PLAN | | | | | |
| | | | 27-10-14 | | | | | |
| | | | P1 | | | | | |
| | | | | | | | | |
| | | | <p>buildteam the side return extension company</p> <p>Unit 1F 26-32 Voltaire Road London SW4 6DH</p> <p>T 020 7495 6561 info@buildteam.com www.buildteam.com</p> | | | | | |

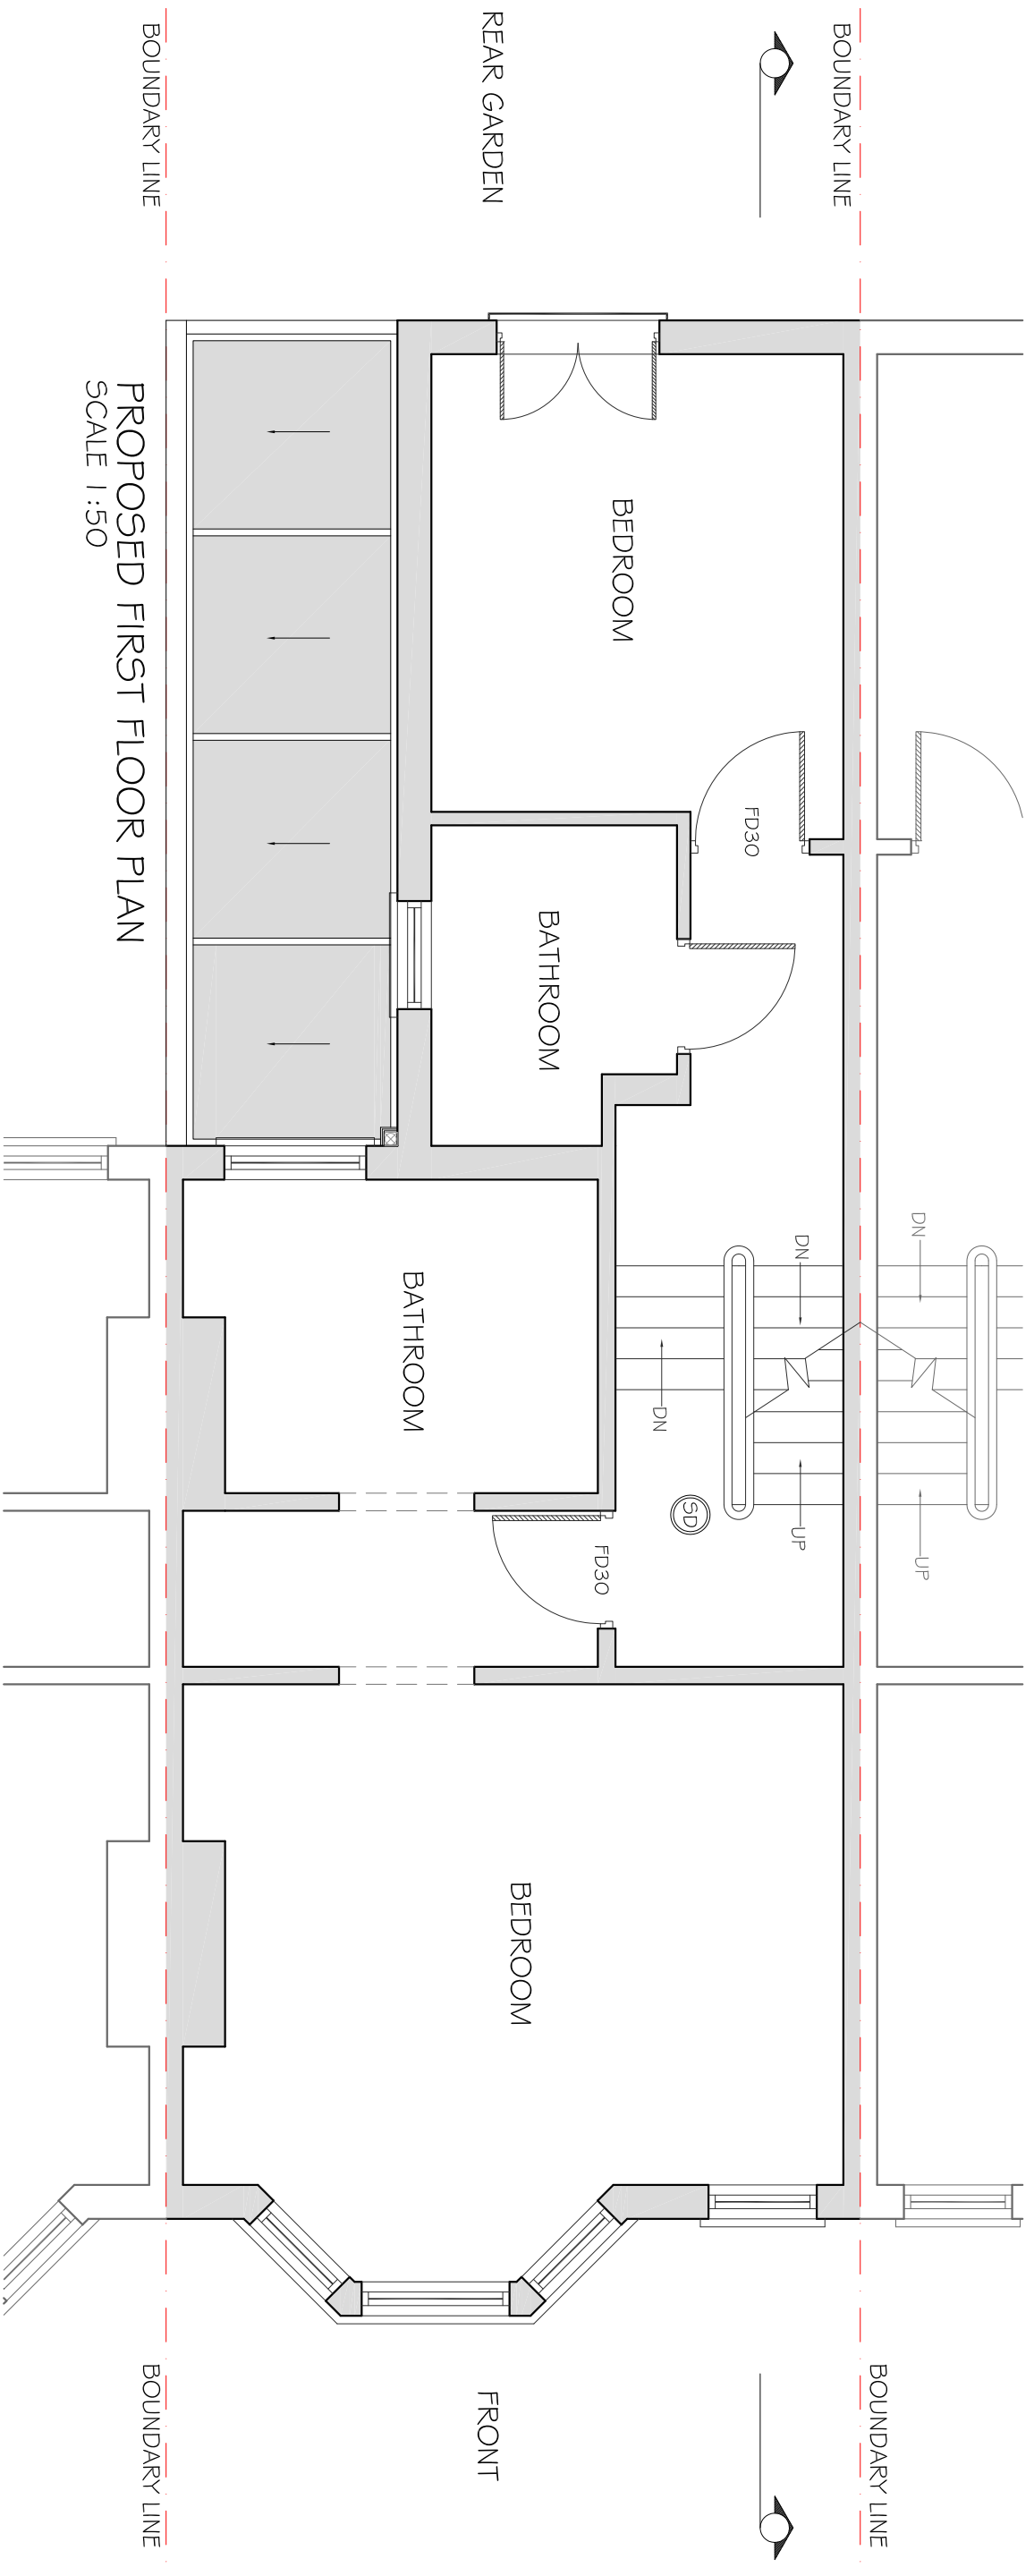

PROPOSED FIRST FLOOR PLAN
SCALE 1:50


| | | | | | | | | |
|-----|------|-------|------------|---------------------------------------|-----------------|-------------|------|---|
| REV | DATE | NOTES | CLIENT | PROJECT | SCALE | DRAWING NO. | REV. | <p>buildteam the side return extension company</p> <p>Unit 1F 26-32 Voltaire Road London SW4 6DH</p> <p>T 020 7495 6561 info@buildteam.com www.buildteam.com</p> |
| | | | P B | ETHELDEEN ROAD, LONDON W12 | 1:50@A3 | P2 | | |
| | | | | DRAWING TITLE | DATE | DRAWN | | |
| | | | | PROPOSED FIRST FLOOR PLAN | 27-10-14 | | | |

DRAWINGS TO BE READ IN CONJUNCTION WITH RELEVANT DRAWING AND SPECS. FIGURED DIMENSIONS ONLY. DIMENSIONS SHOULD NOT BE RELIED UPON FOR CONSTRUCTION. BUILDERS AND CONTRACTORS TO CHECK ALL DIMENSIONS AND SPECIFICATIONS ON SITE. BUILDERS AND CONTRACTORS TO VERIFY ALL DIMENSIONS AND SPECIFICATIONS ON SITE.

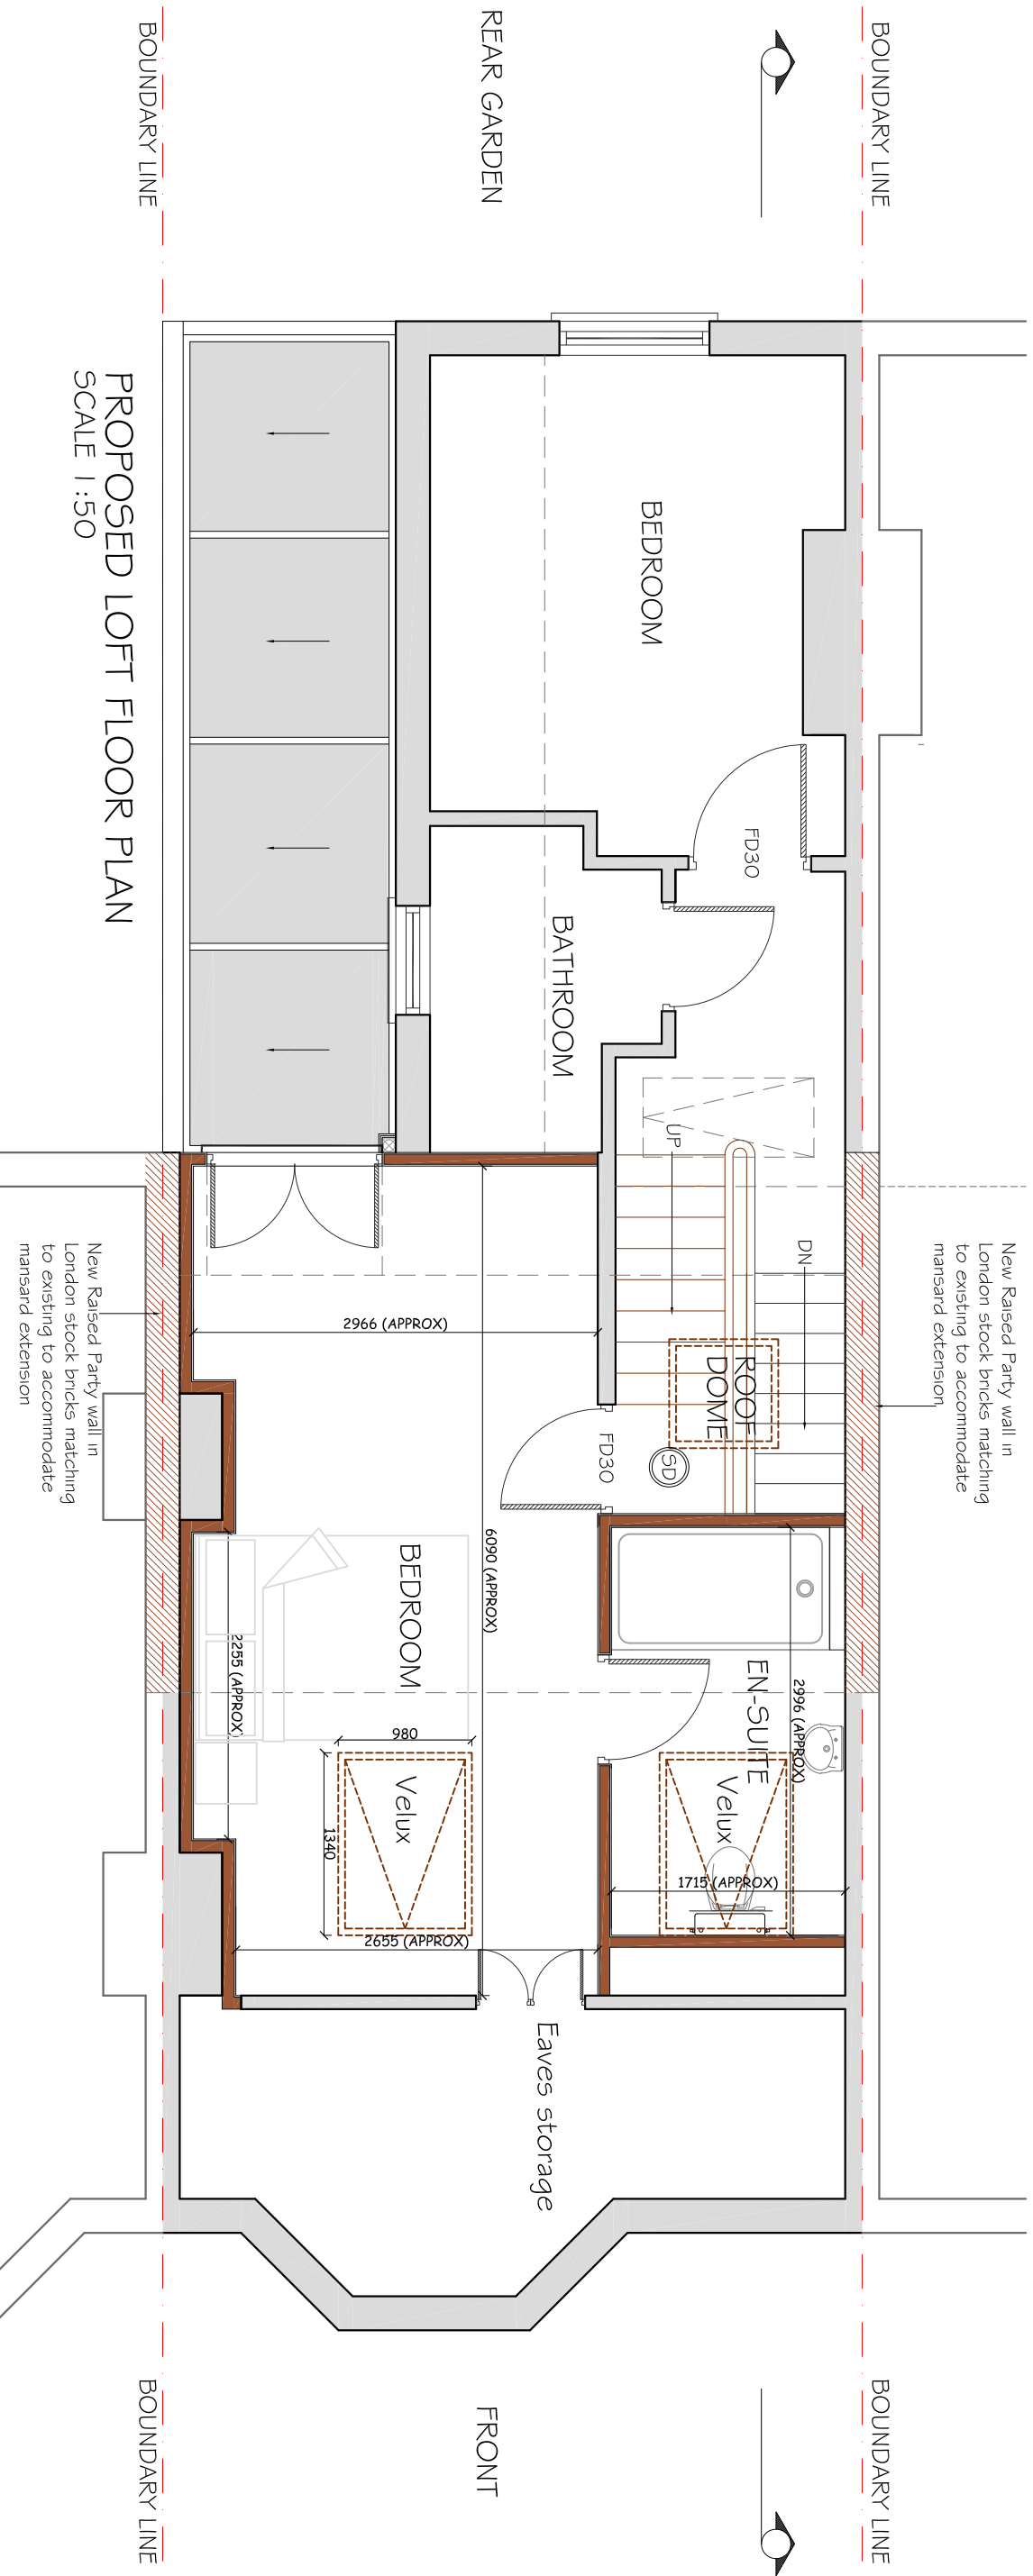





PROPOSED LOFT FLOOR PLAN
SCALE 1:50

| | | | | | | | |
|---|------|-------|--|--|-------------------------|--------------------------|---|
| REV | DATE | NOTES | CLIENT P B | PROJECT ETHEL DEN ROAD, LONDON W12 | SCALE 1:50@A3 | DRAWING NO. P3 | REV. |
| | | | | | | | |
| | | | | | | | |
| | | | | | | | |
| | | | | | | | |
| DRAWINGS TO BE READ IN CONJUNCTION WITH RELEVANT DRAWING AND SPECS. FIGURED DIMENSIONS ONLY. DIMENSIONS SHOULD NOT BE RELIED UPON PARTS. THIRD PARTY SUPPLIERS TO MAKE THEIR OWN SITE MEASUREMENTS. IN THE EVENT OF DISCREPANCIES BETWEEN DRAWINGS, THE CONTRACTOR SHALL BE RESPONSIBLE FOR THE SPECIFICATION. CALCULATION OR OTHER STRUCTURAL OR NON-STRUCTURAL INFORMATION AS IT SO EXISTS PERTAINING TO THE PROPOSED WORKS CONTAIN HEREWITH. | | | DRAWING TITLE PROPOSED LOFT FLOOR PLAN | | METERS @ 1:50 @ A3 | | buildteam the side return extension company Unit 1F 26-32 Voltaire Road London SW4 6DH T 020 7495 6561 info@buildteam.com www.buildteam.com |

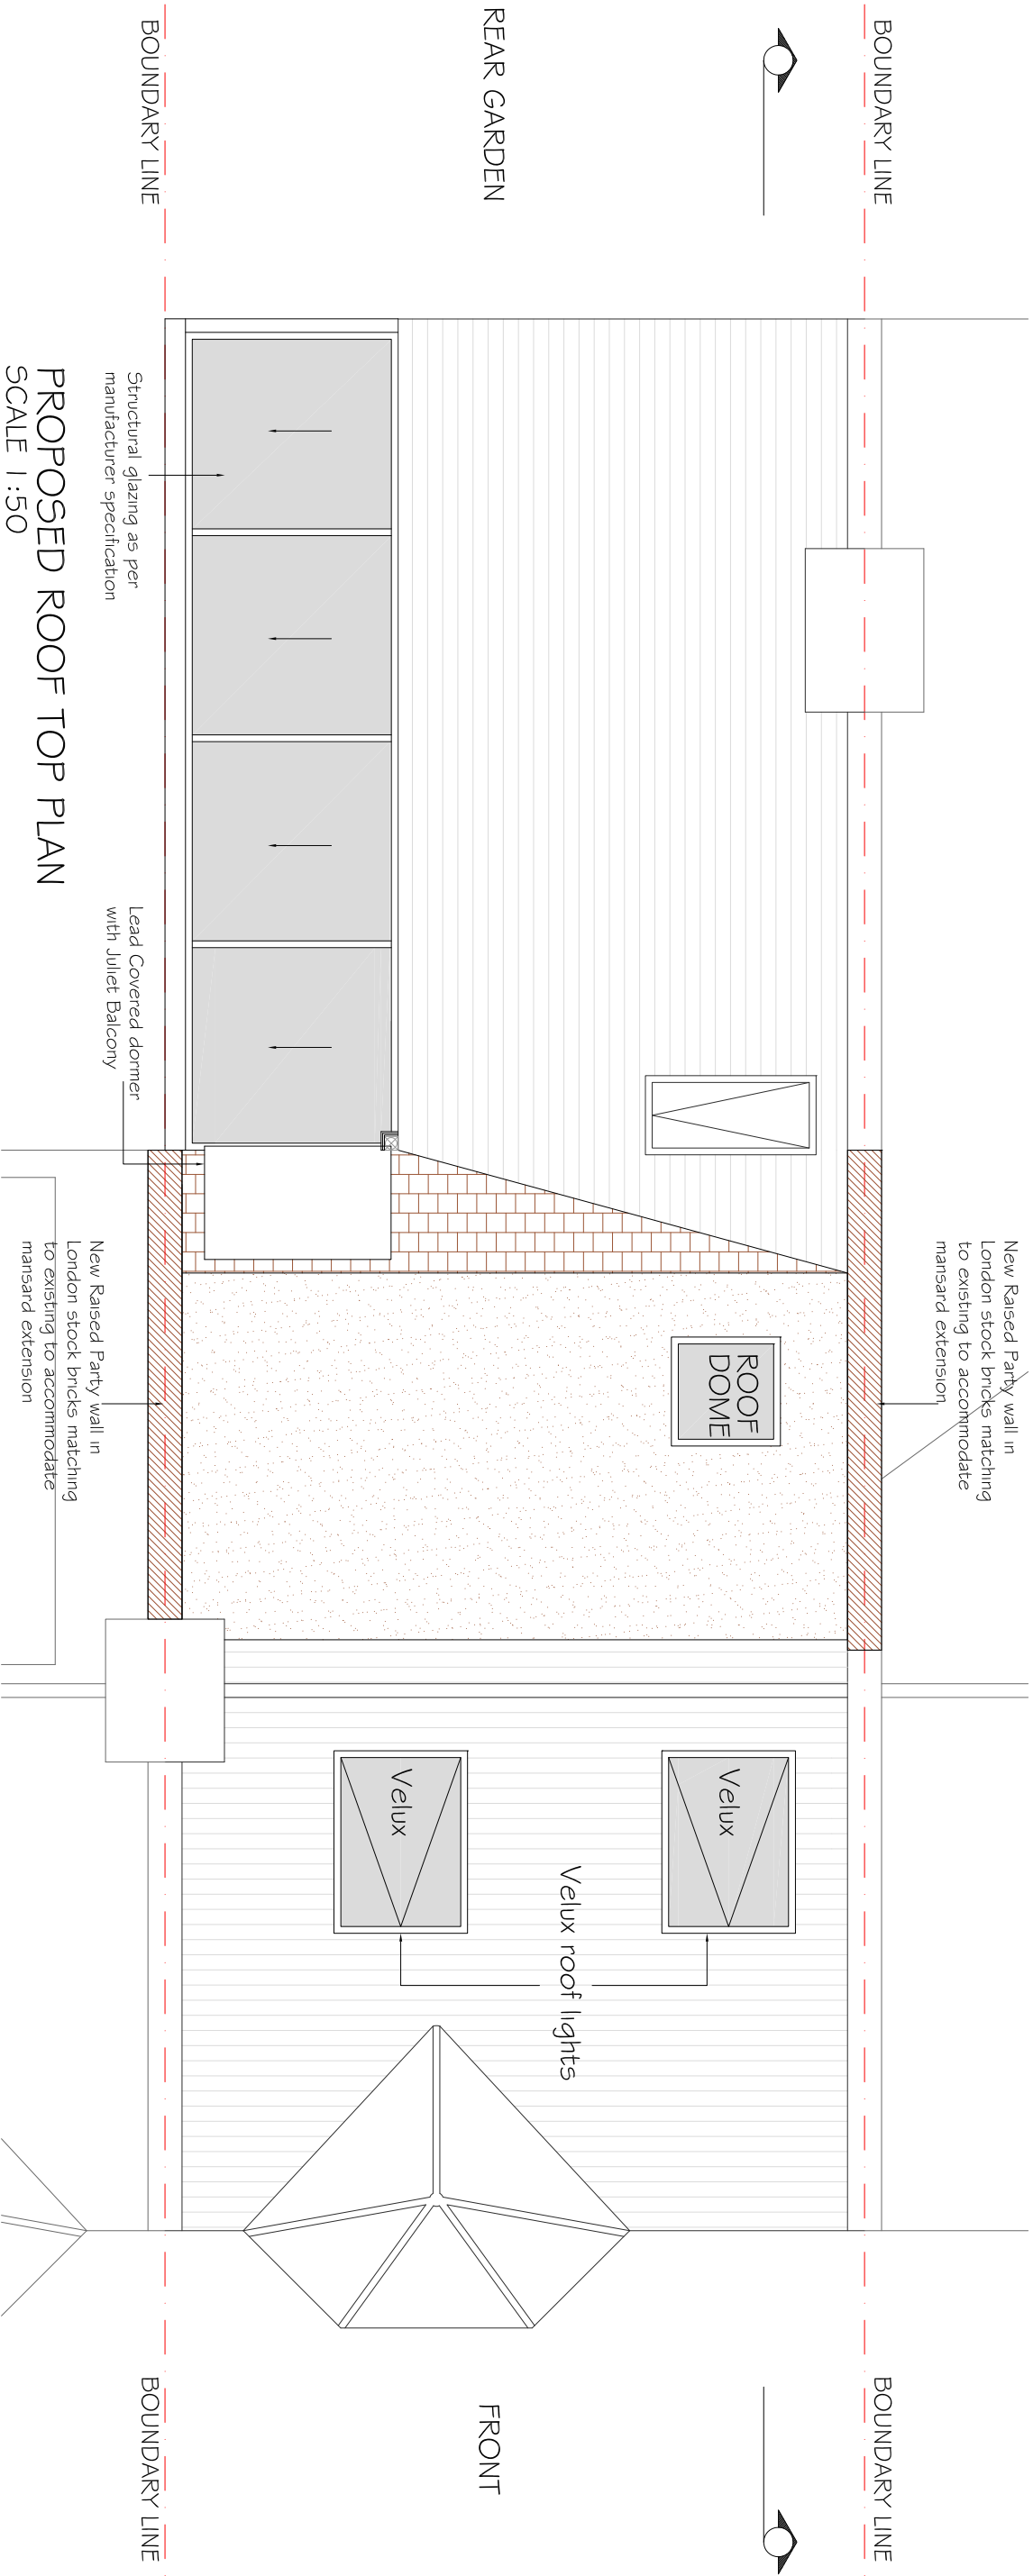

PROPOSED ROOF TOP PLAN
SCALE 1:50

| | | | | | | | | |
|--|------|-------|---------------|---------------------------------------|-----------------------------------|-------------|------|--|
| REV | DATE | NOTES | CLIENT | PROJECT | SCALE | DRAWING NO. | REV. | |
| | | | P B | ETHEL DEN ROAD, LONDON W12 | 1:50@A3 DATE 27-10-14 DRAWN | P4 | | |
| <small>DRAWINGS TO BE READ IN CONJUNCTION WITH RELEVANT DRAWING AND SPECS. FIGURED DIMENSIONS ONLY. DIMENSIONS SHOULD NOT BE RELIED UPON PARTS. THIRD PARTY SUPPLIERS TO MAKE THEIR OWN SITE MEASUREMENTS. IN THE EVENT OF DISCREPANCY BETWEEN THIS DRAWING AND THE BUILDING LIMITED IS APPOINTED TO EXECUTE THE WORKS, BUILD TEAM HOLDSON LIMITED ACCEPTS NO LIABILITY WHATSOEVER FOR THE SPECIFICATION, CALCULATION OR OTHER STRUCTURAL OR NON-STRUCTURAL INFORMATION AS IT SO EXISTS PERTAINING TO THE PROPOSED WORKS CONTAINED HEREWITH.</small> | | | DRAWING TITLE | | | | | |

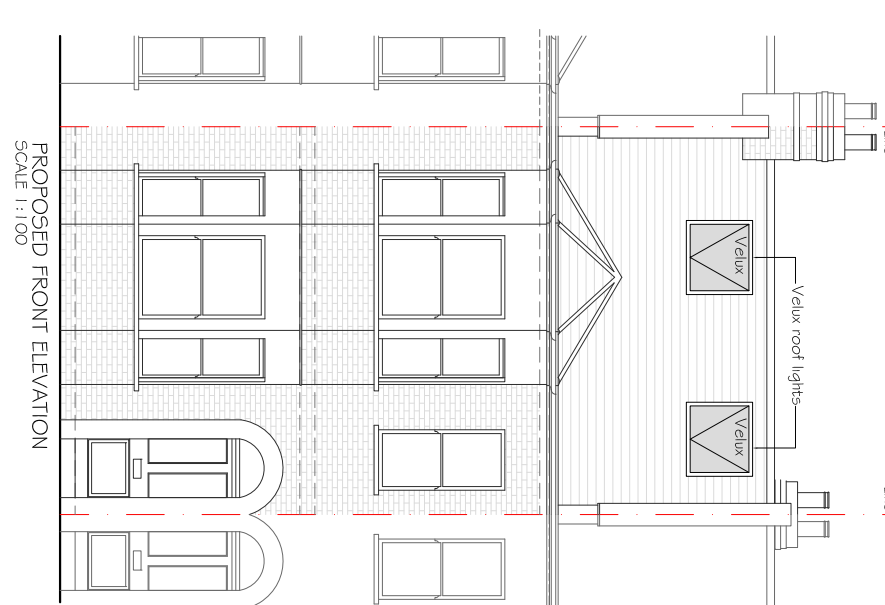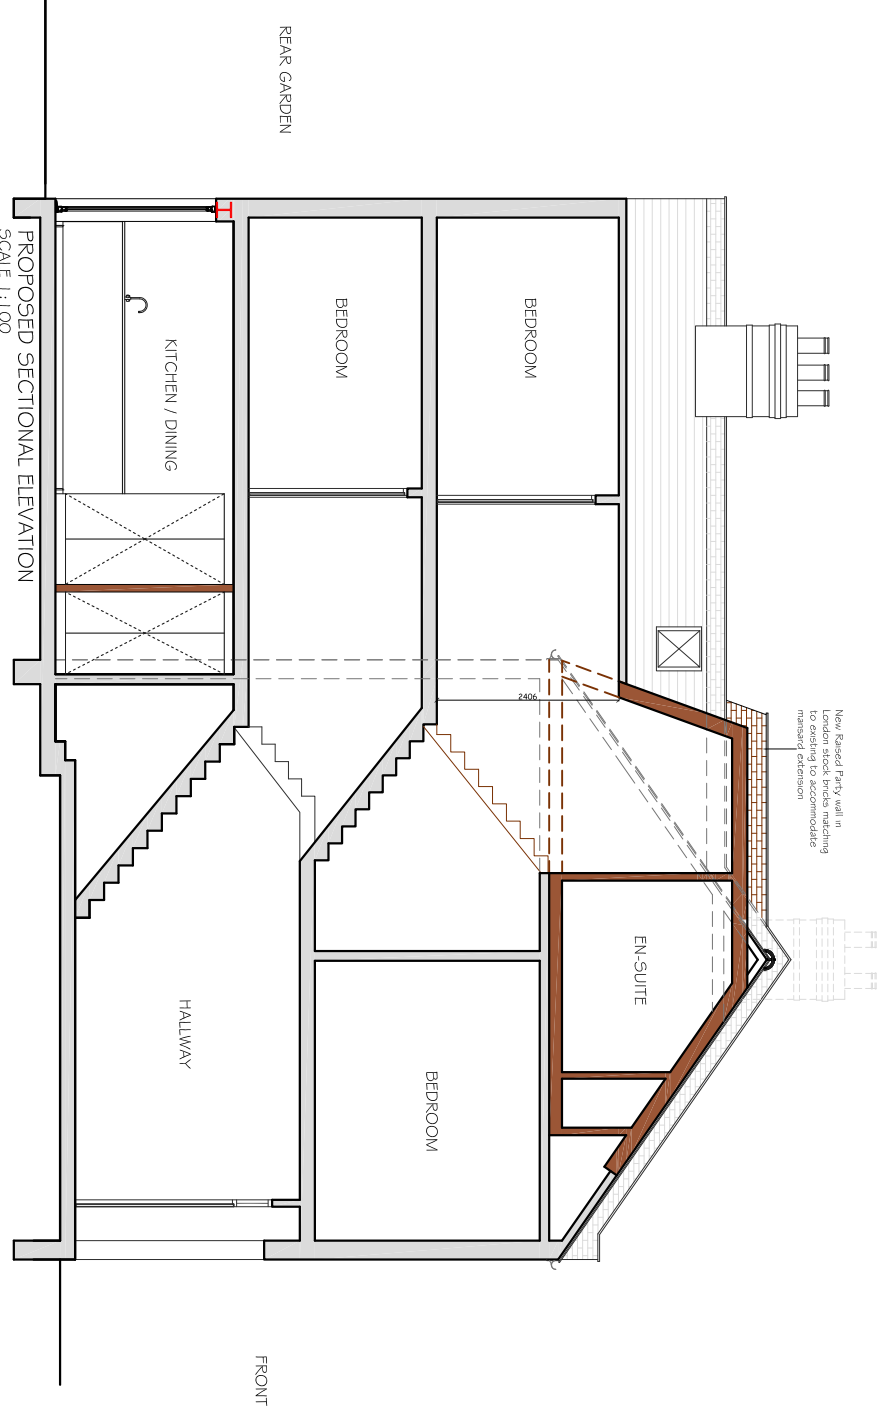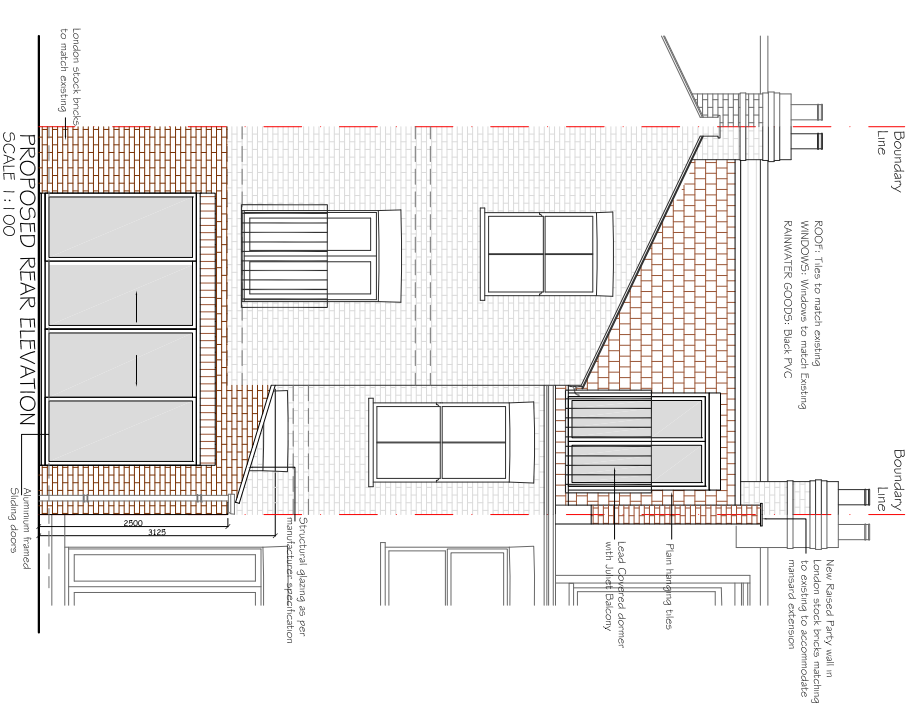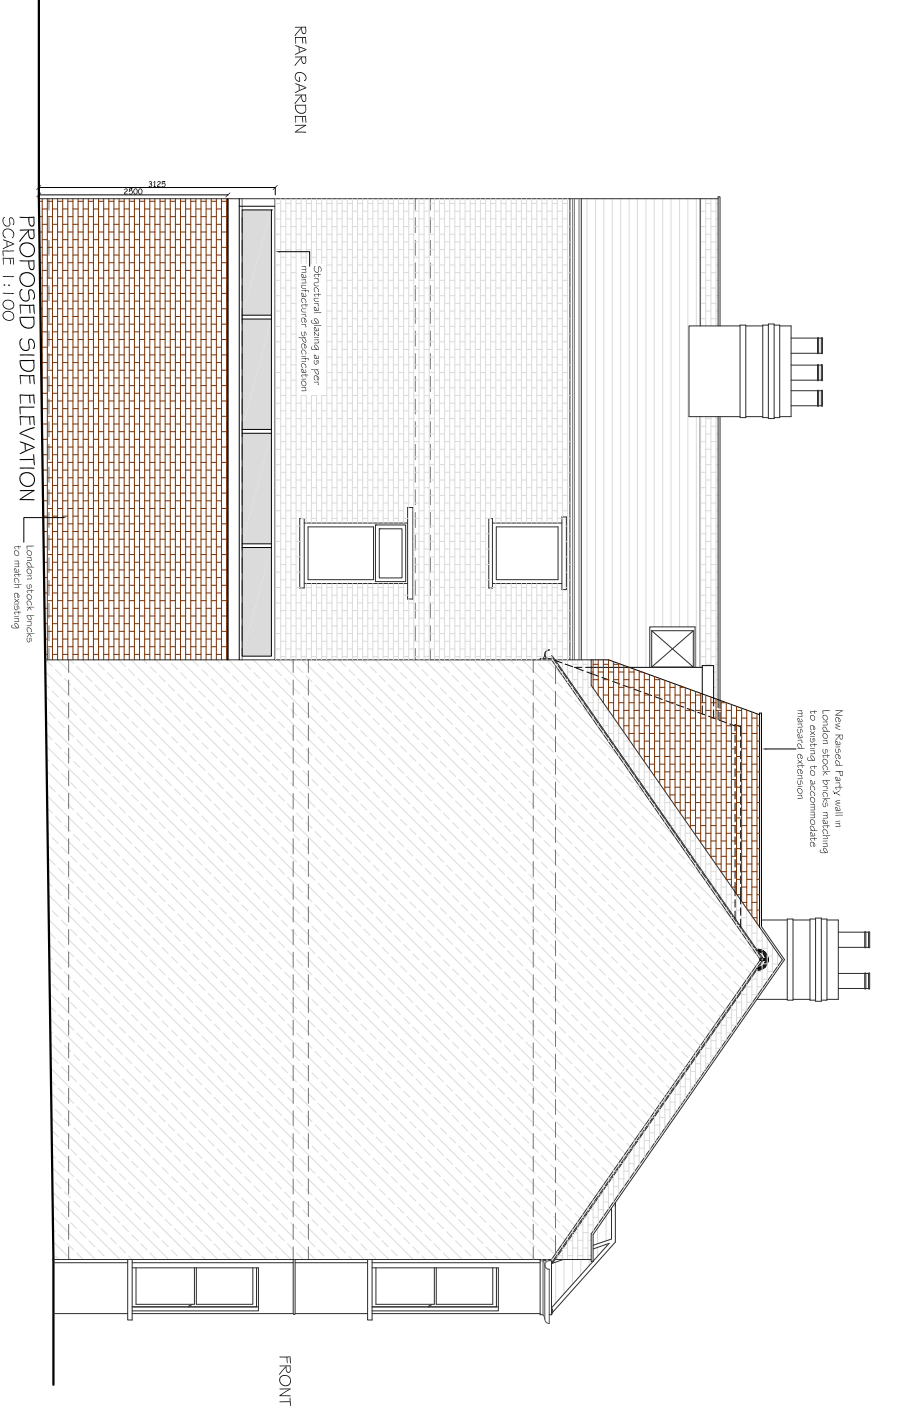

| | | | | | | |
|--------|------------------------------------|-------|---|-----------------------------------|-------------|------|
| CLIENT | PROJECT | | | SCALE | DRAWING NO. | REV. |
| | P B | | | 1:100@A3 | P5 | |
| | DRAWING TITLE | | | DATE | DRAWN | |
| | ETHELDEN ROAD, LONDON W12 | | | 27-10-14 | | |
| | PROPOSED ELEVATIONS AND SECTION | | | 0 1 2 3 4 5 Meters @ 1:100@ A3 | | |
| REV | DATE | NOTES | DRAWINGS TO BE READ IN CONJUNCTION WITH RELEVANT DRAWING AND SPECS. FIGURED DIMENSIONS ONLY. DIMENSIONS SHOULD NOT BE RELIED UPON FOR CONSTRUCTION. THIS DRAWING IS THE PROPERTY OF BUILDTEAM LIMITED. BUILDTEAM LIMITED IS APPOINTED TO EXECUTE THE WORKS. BUILD TEAM HOLDINGS LIMITED ACCEPTS NO LIABILITY WHATSOEVER FOR THE SPECIFICATION, CALCULATION OR OTHER STRUCTURAL OR NON-STRUCTURAL INFORMATION AS IT SO EXISTS PERTAINING TO THE PROPOSED WORKS CONTAINED HEREWITH. | | | |

buildteam
 the side return extension company
 Unit 1F
 26-32 Voltaire Road
 London SW4 6DH
 T 020 7495 6561
 info@buildteam.com
 www.buildteam.com