

No. 13

No. 15

No. 15


No. 17

Not Surveyed

Not Surveyed

NOTES: All detailed measurements are approximate.

NOTES: All measurements of neighboring properties are approximate including garden levels and will be subject to Party Wall Matters.

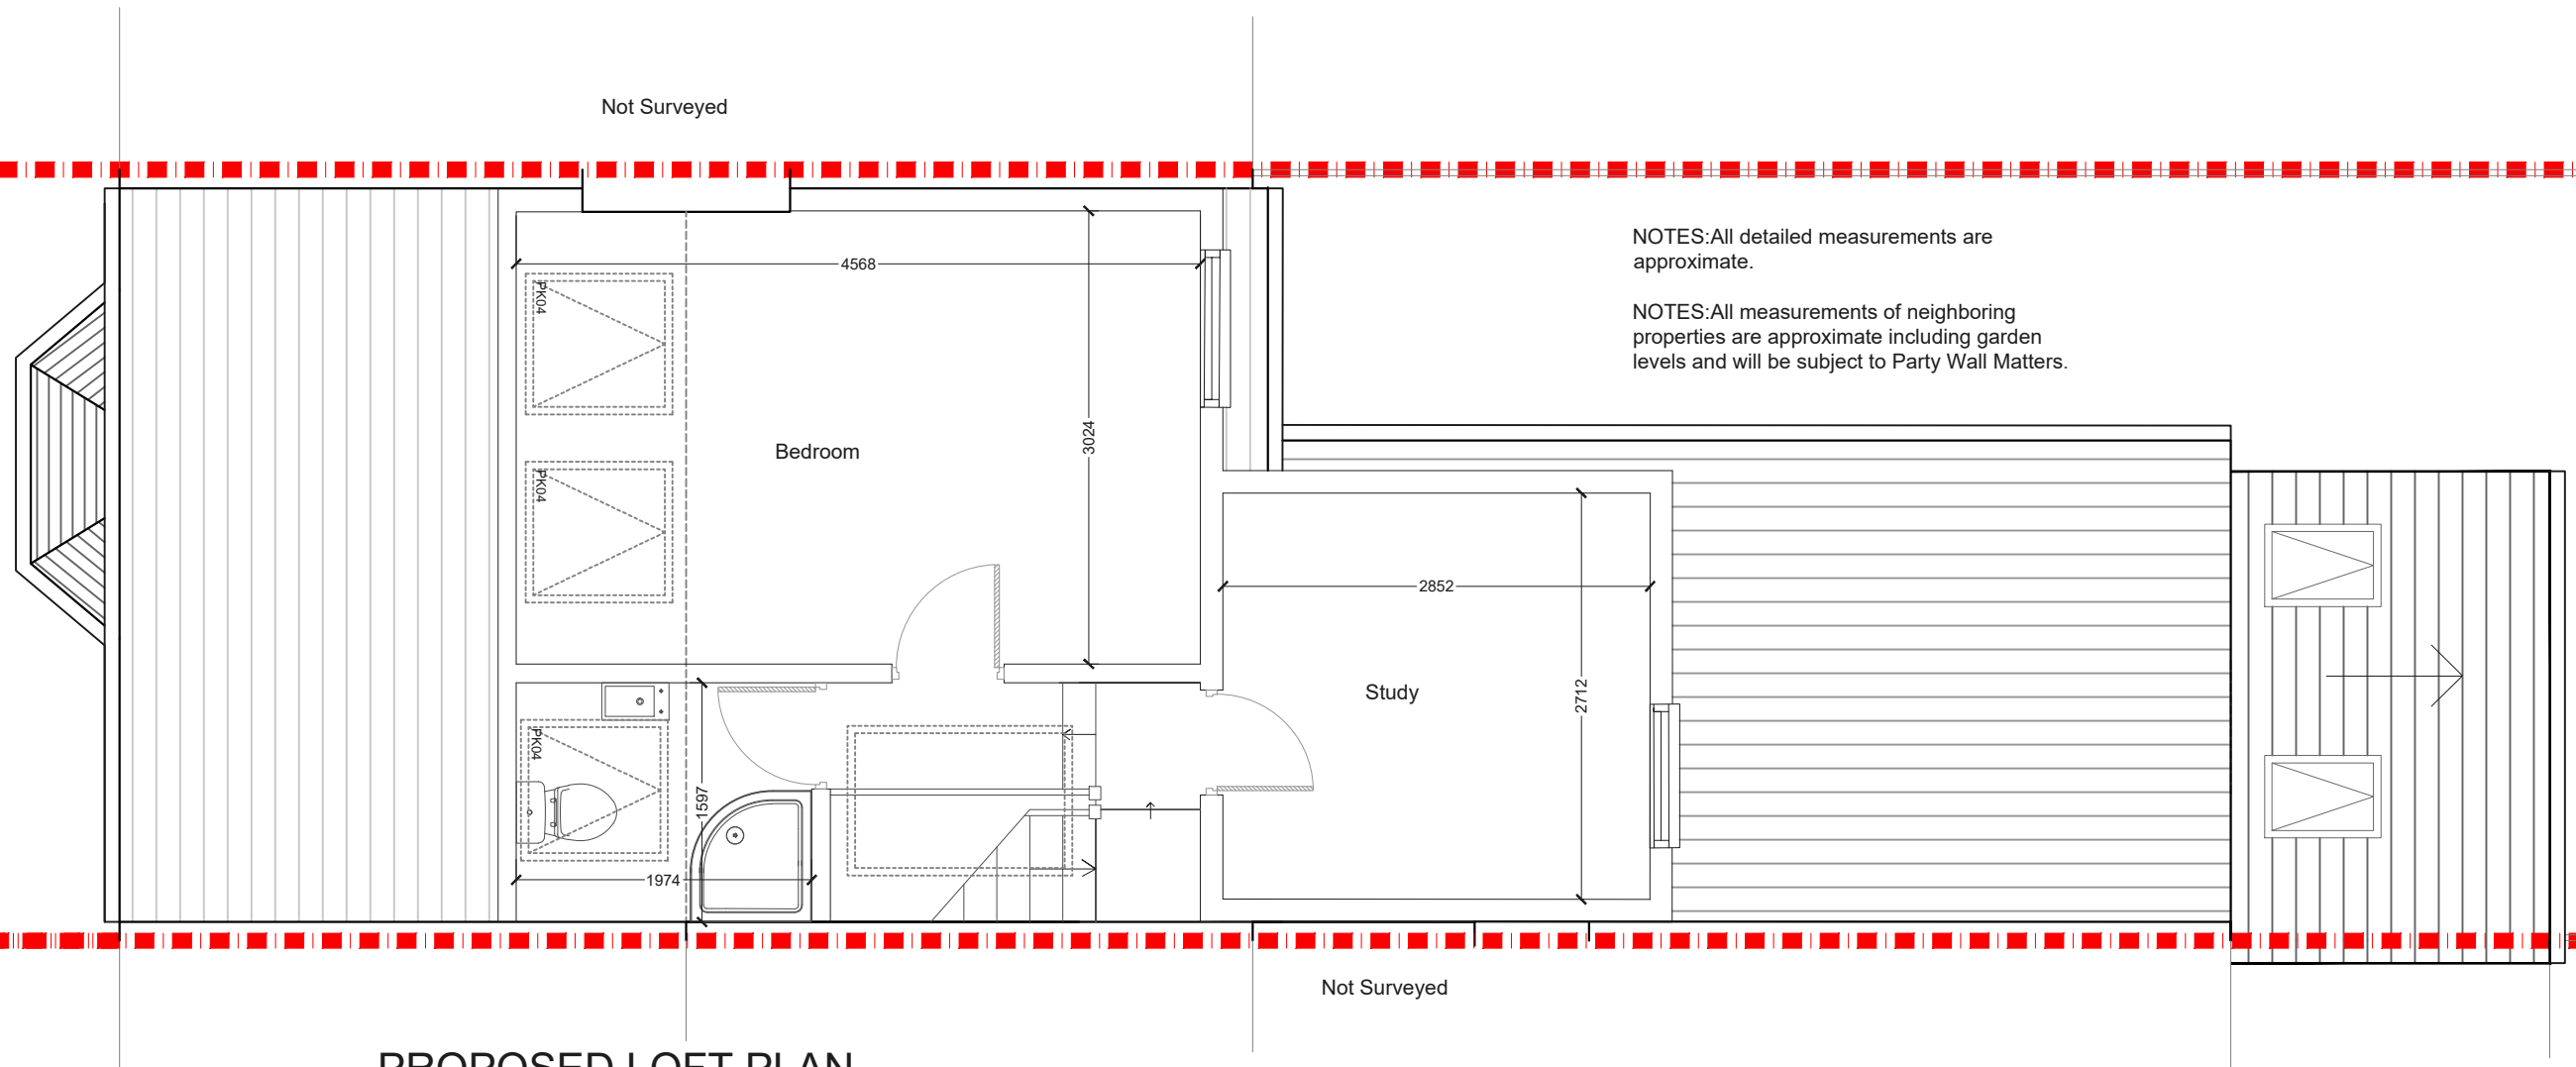


PROPOSED LOFT PLAN
SCALE 1:50

REV.	DATE	NOTES	CLIENT	PROJECT ADDRESS	SCALE	DRAWN	DRAWING NO.	REVISION
			GB	FOX BERRY ROAD, SE4	1:50@A3	SD	P- 1	
				DRAWING TITLE	DATE			
				PROPOSED LOFT PLAN	21-05-2019			
					<p>Meters @ 1:50@ A3</p>			

designteam

342 Clapham Road
London
SW9 9AJ
Tel: 0207 242 5353
hello@designteam.co.uk
www.designteam.co.uk

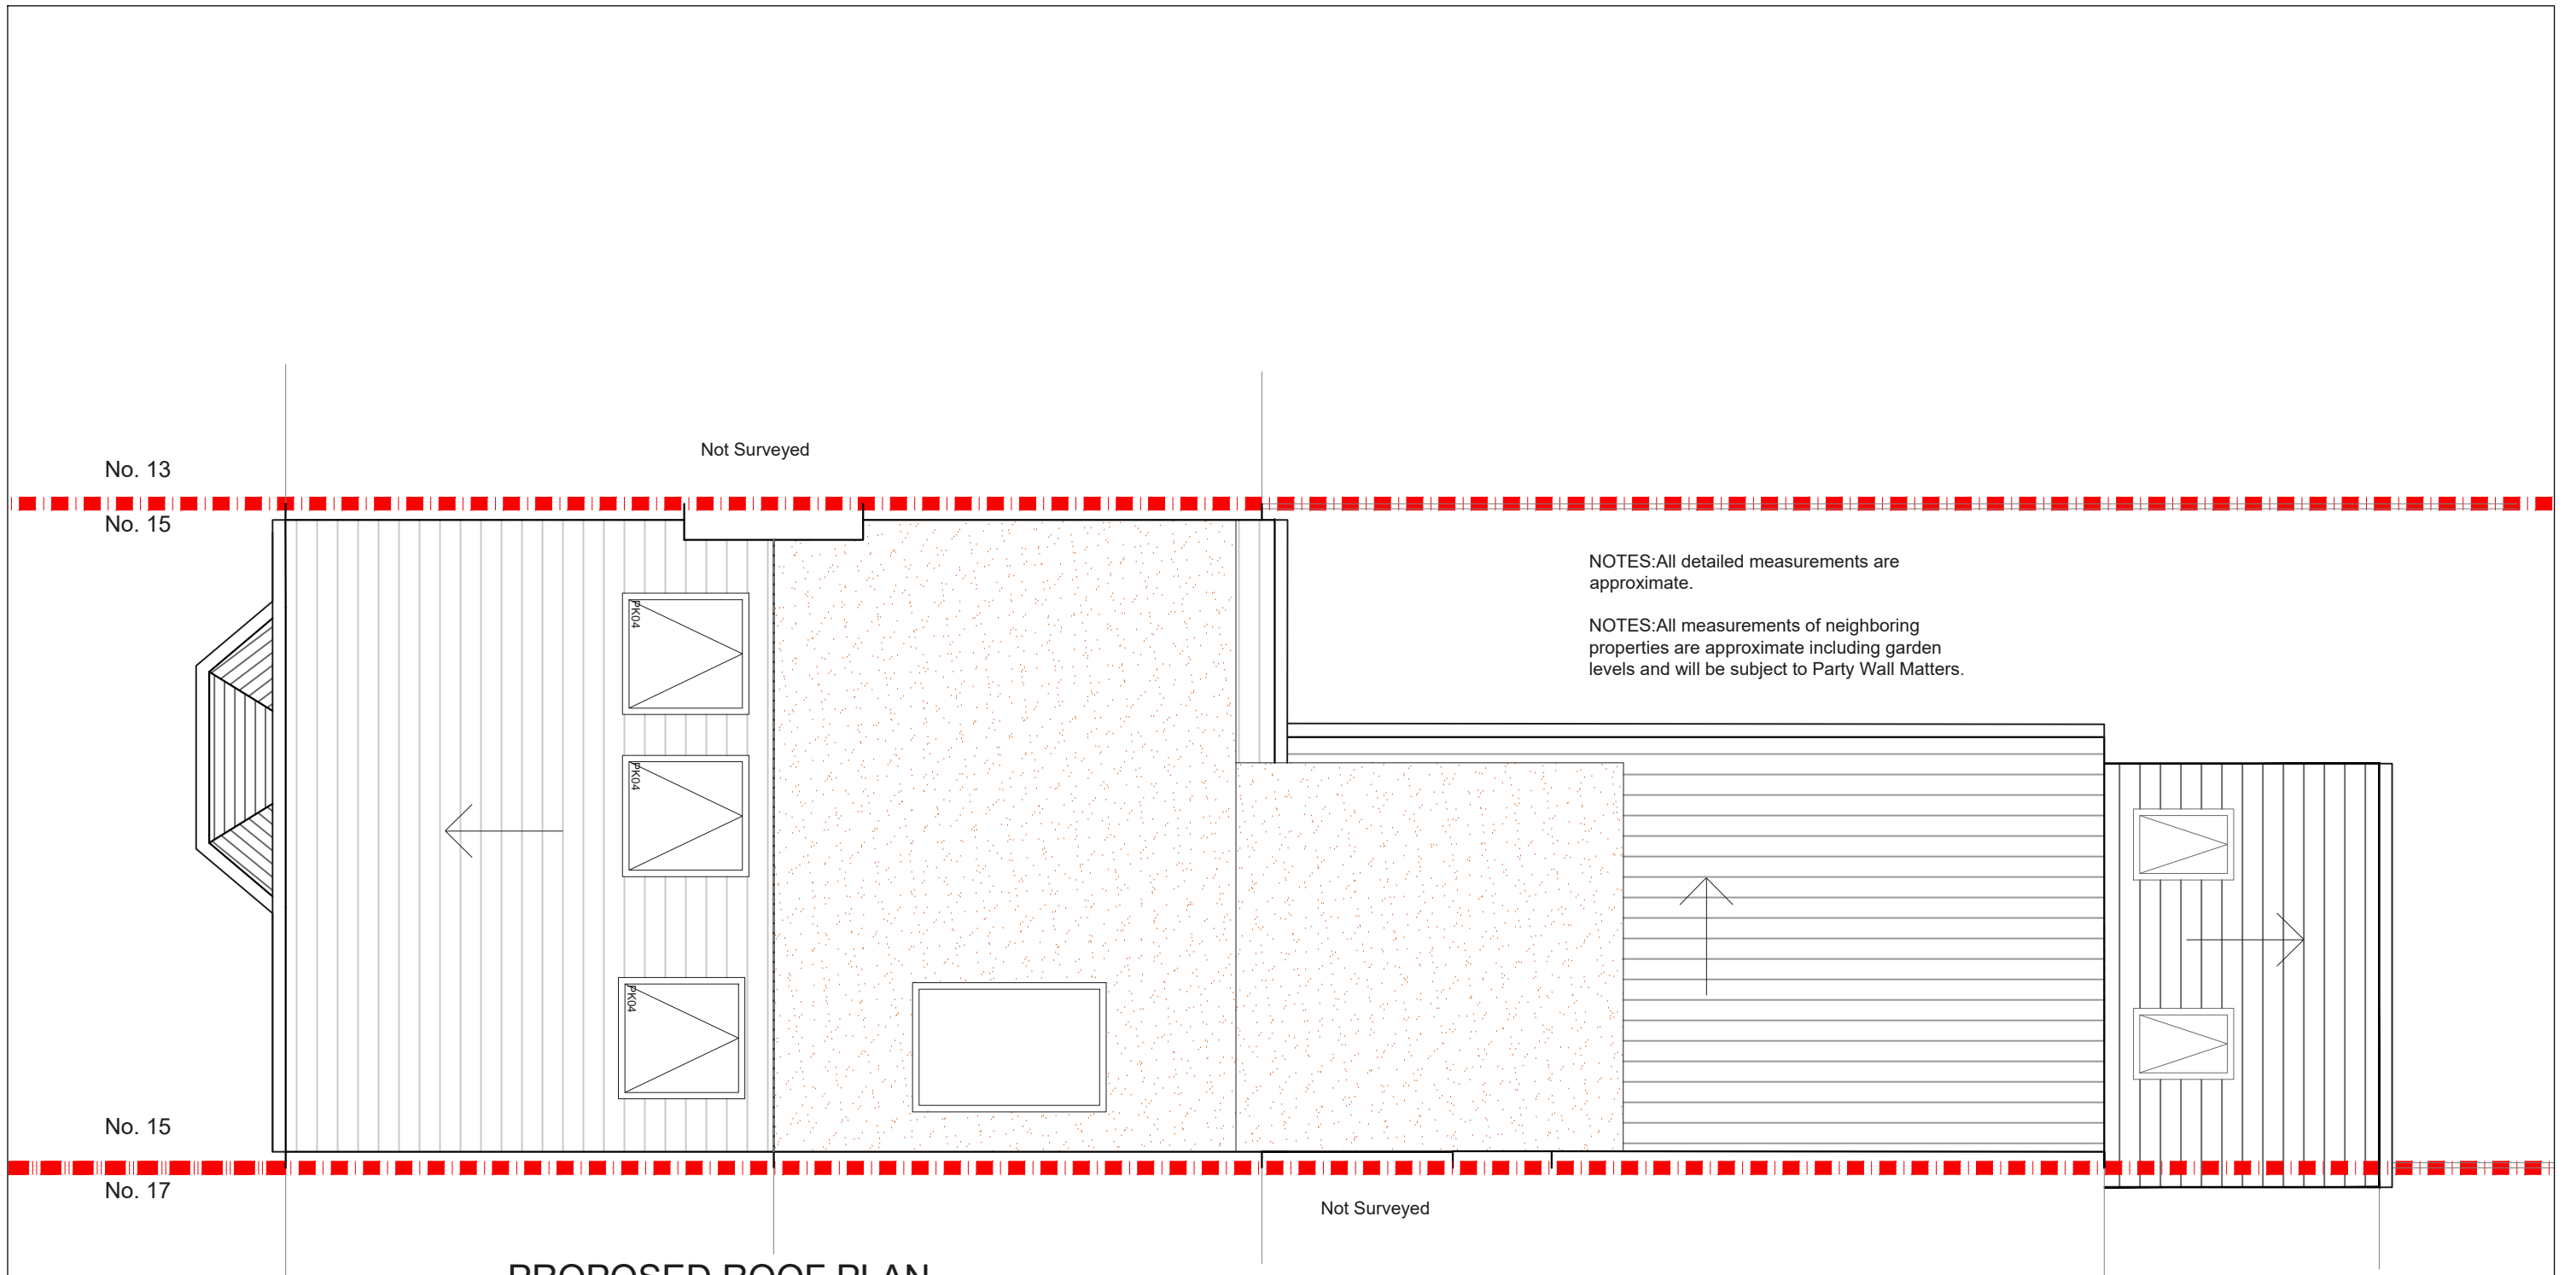



PROPOSED ROOF PLAN
SCALE 1:50

REV.	DATE	NOTES	CLIENT	PROJECT ADDRESS	SCALE	DRAWN	DRAWING NO.	REVISION
			GB	FOX BERRY ROAD, SE4	1:50@A3	SD	P-2	
				DRAWING TITLE	DATE			
				PROPOSED ROOF PLAN	21-05-2019			

Meters @ 1:50@ A3

designteam

342 Clapham Road London SW9 9AJ
Tel: 0207 242 5353
hello@designteam.co.uk
www.designteam.co.uk

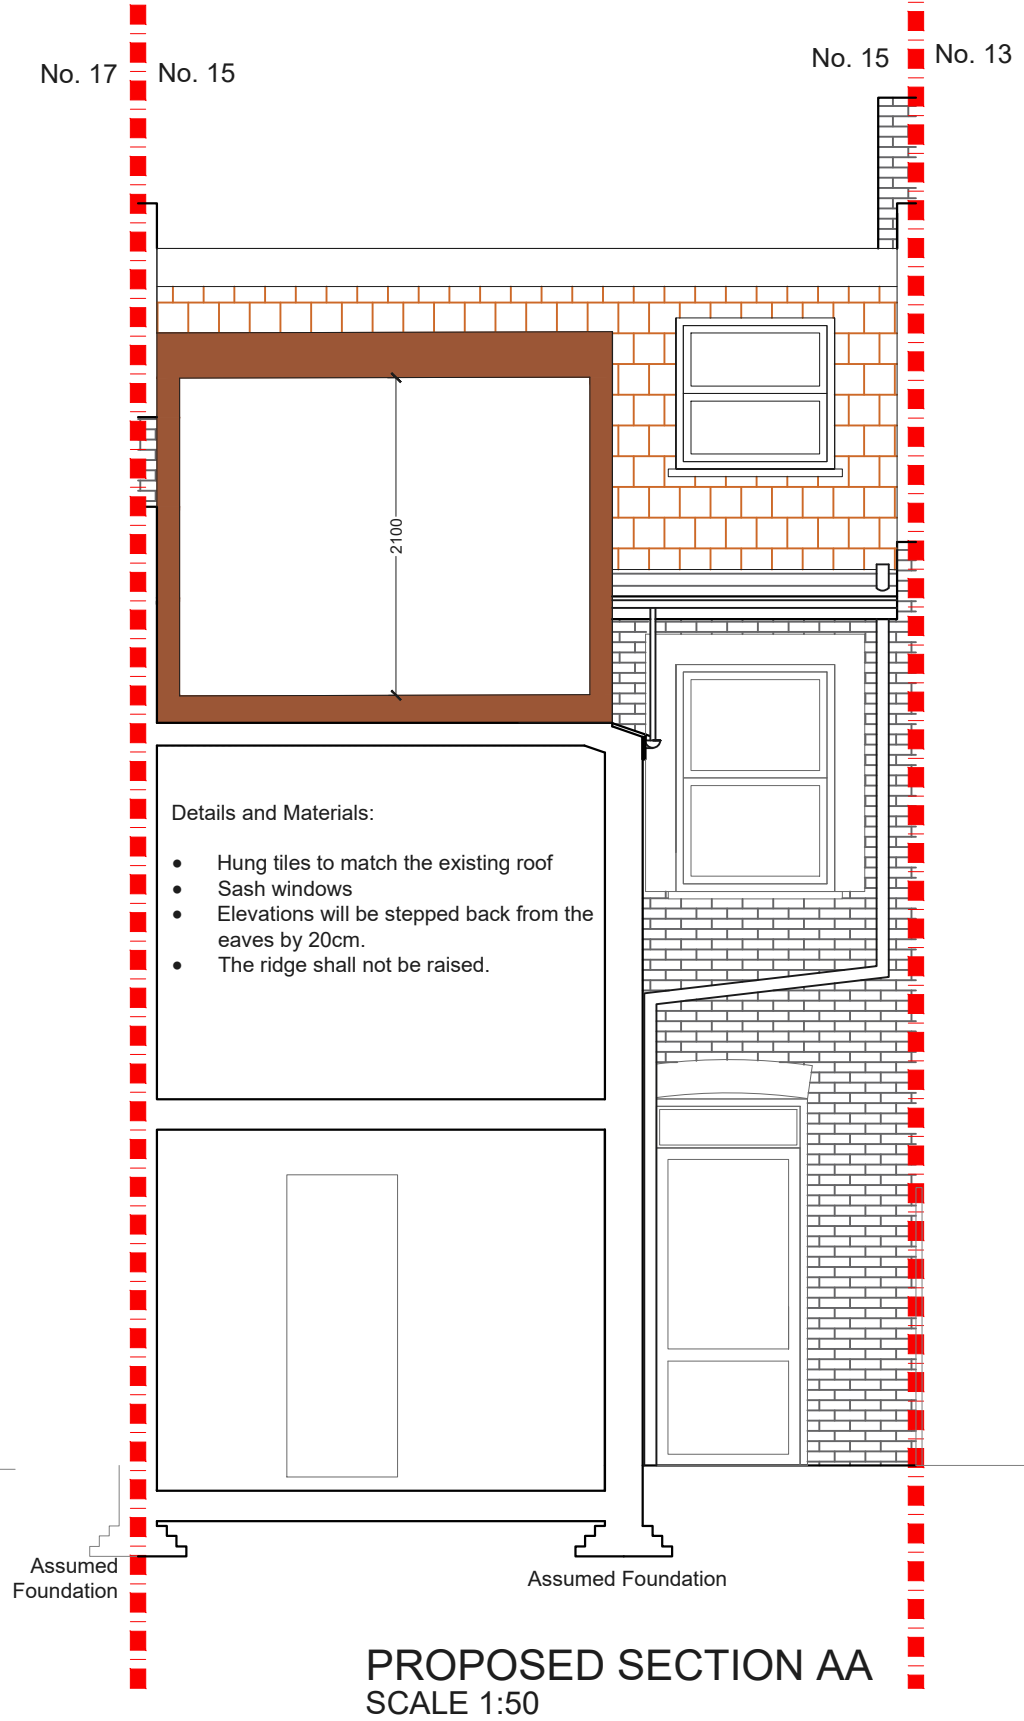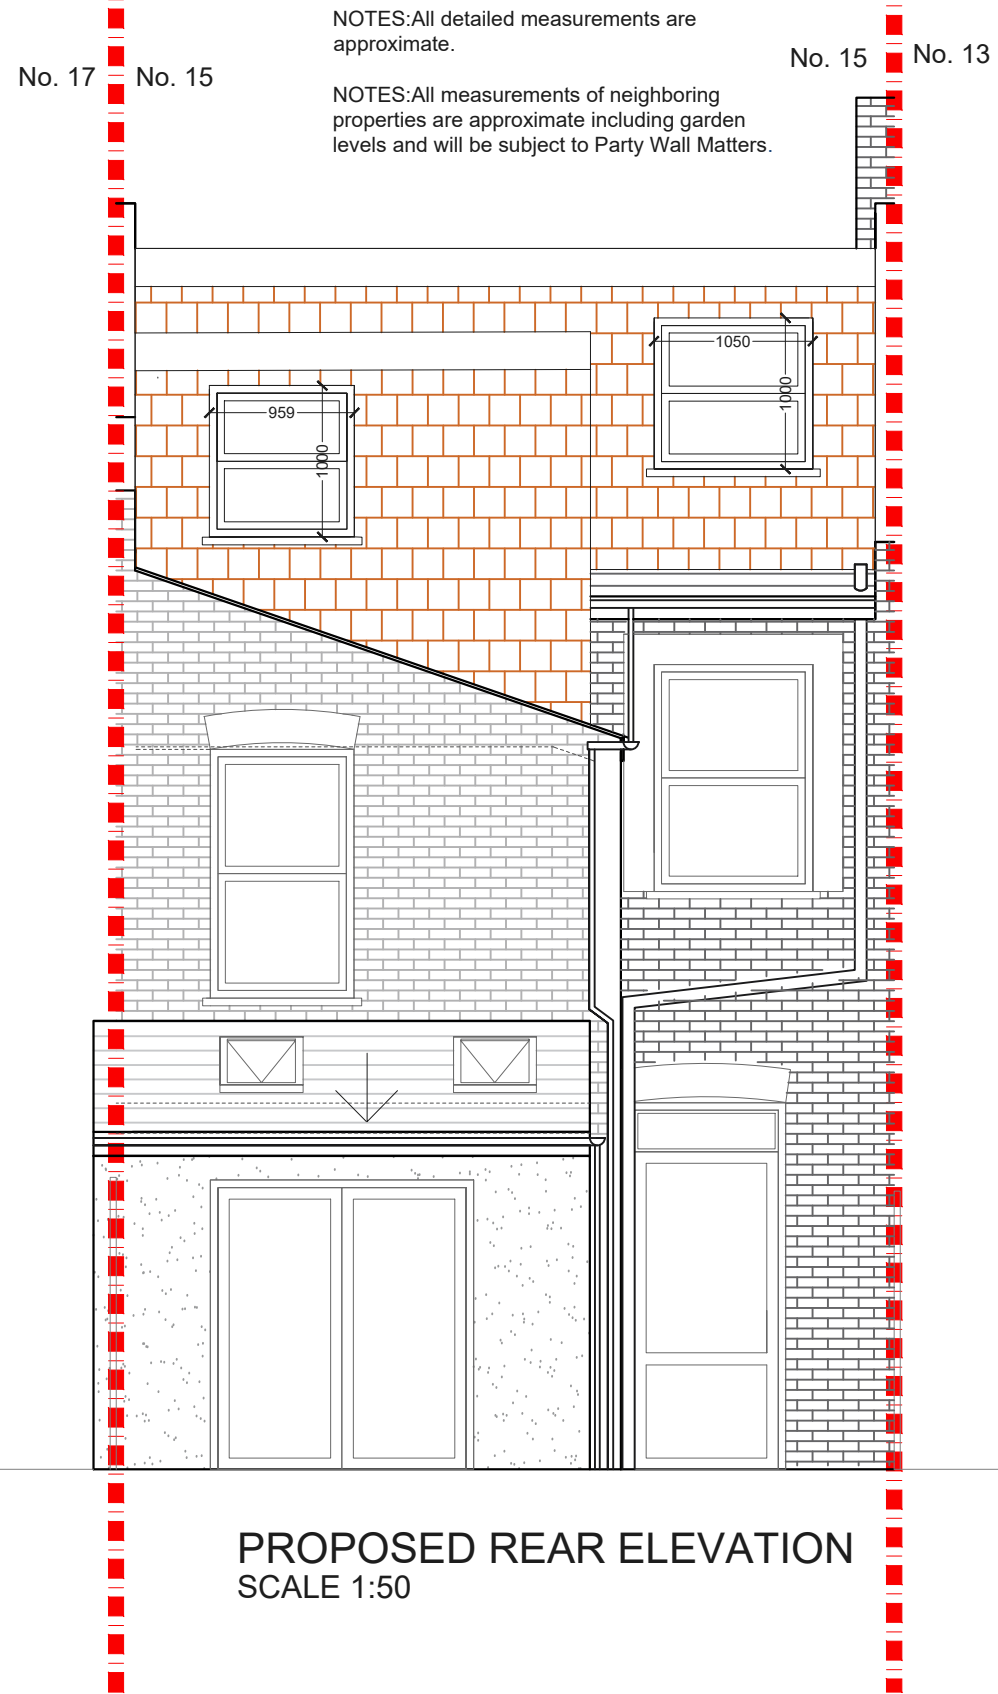

REV.	DATE	NOTES	CLIENT	PROJECT ADDRESS	SCALE	DRAWN	DRAWING NO.	REVISION
			GB	FOXBERY ROAD, SE4	1:50@A3	SD	P- 3	
				DRAWING TITLE	DATE			
				PROPOSED REAR ELEVATION AND SECTION AA	21-05-2019			
					0 0.5 1 1.5 2 2.5 3 3.5 4 4.5 5			
					Meters @ 1:50@ A3			

designteam

342 Clapham Road
London
SW9 9AJ

Tel: 0207 242 5353
hello@designteam.co.uk
www.designteam.co.uk