


NOTES: All detailed measurements are approximate.

NOTES: All measurements of neighbouring properties are approximate including garden levels and will be subject to Party Wall Matters.

**PROPOSED ROOF PLAN**  
SCALE 1:50




			CLIENT	<b>D &amp; E E</b>		PROJECT	<b>IVY ROAD SE4</b>		SCALE	<b>1:50@A3</b>		DRAWING NO.	REV.	
									DATE	<b>18-12-17</b>		DRAWN	<b>KP</b>	
												<b>P - 2</b>		
REV	DATE	NOTES				DRAWING TITLE	<b>PROPOSED ROOF PLAN</b>			<p>Meters @ 1:50@ A3</p>				
									<p>342 Clapham Road London SW9 9AJ Tel: 0207 242 5353 hello@designteam.co.uk www.designteam.co.uk</p>					

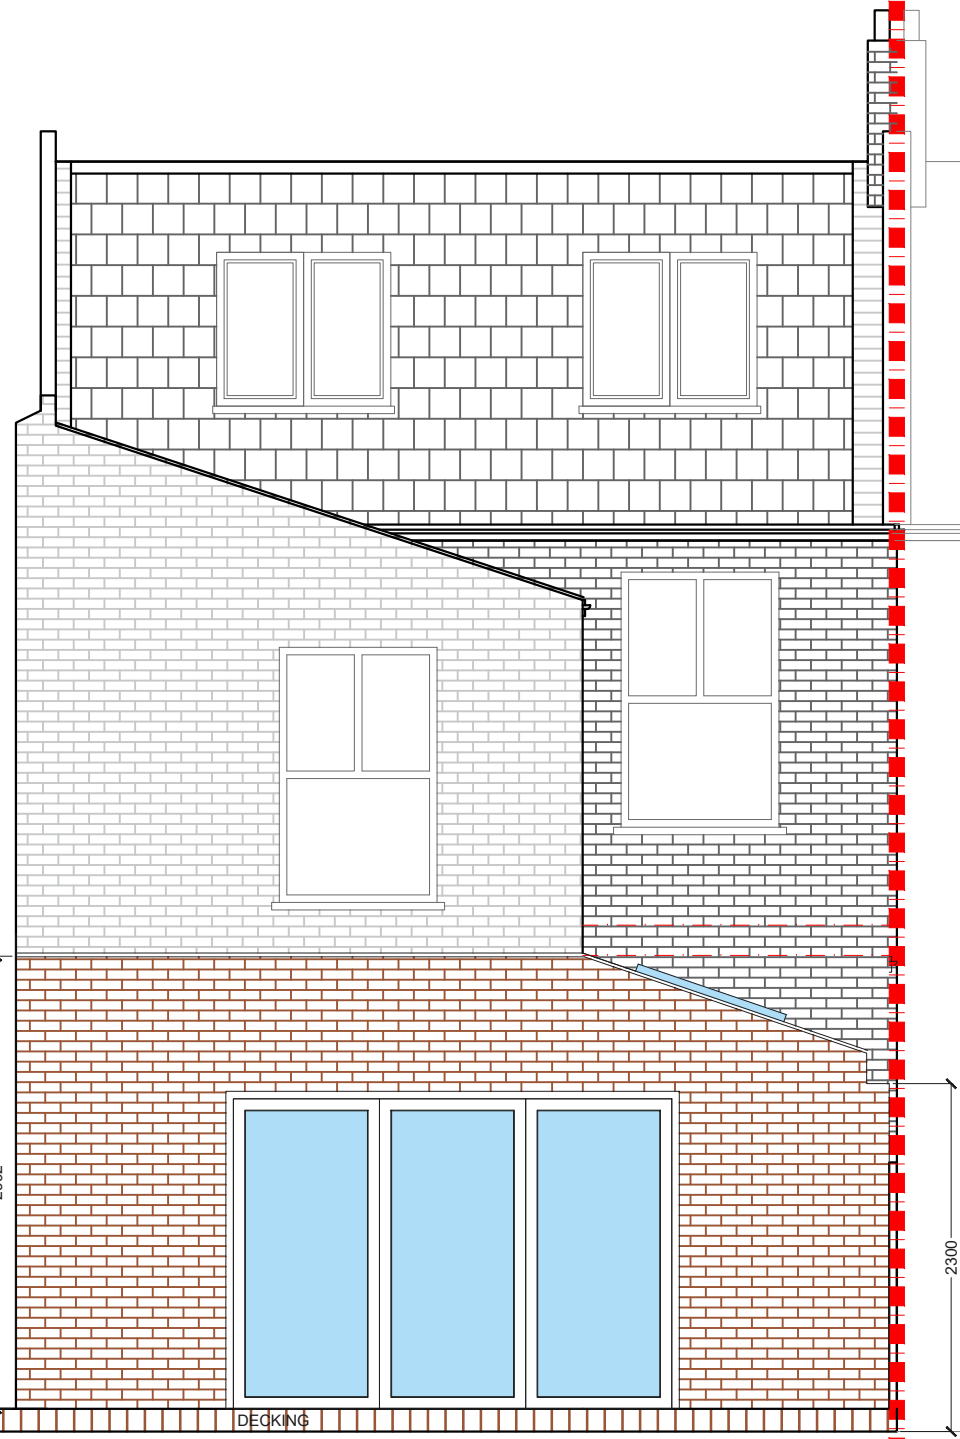

**PROPOSED REAR ELEVATION**  
SCALE 1:50

NOTES: All detailed measurements are approximate.  
NOTES: All measurements of neighbouring properties are approximate including garden levels and will be subject to Party Wall Matters.

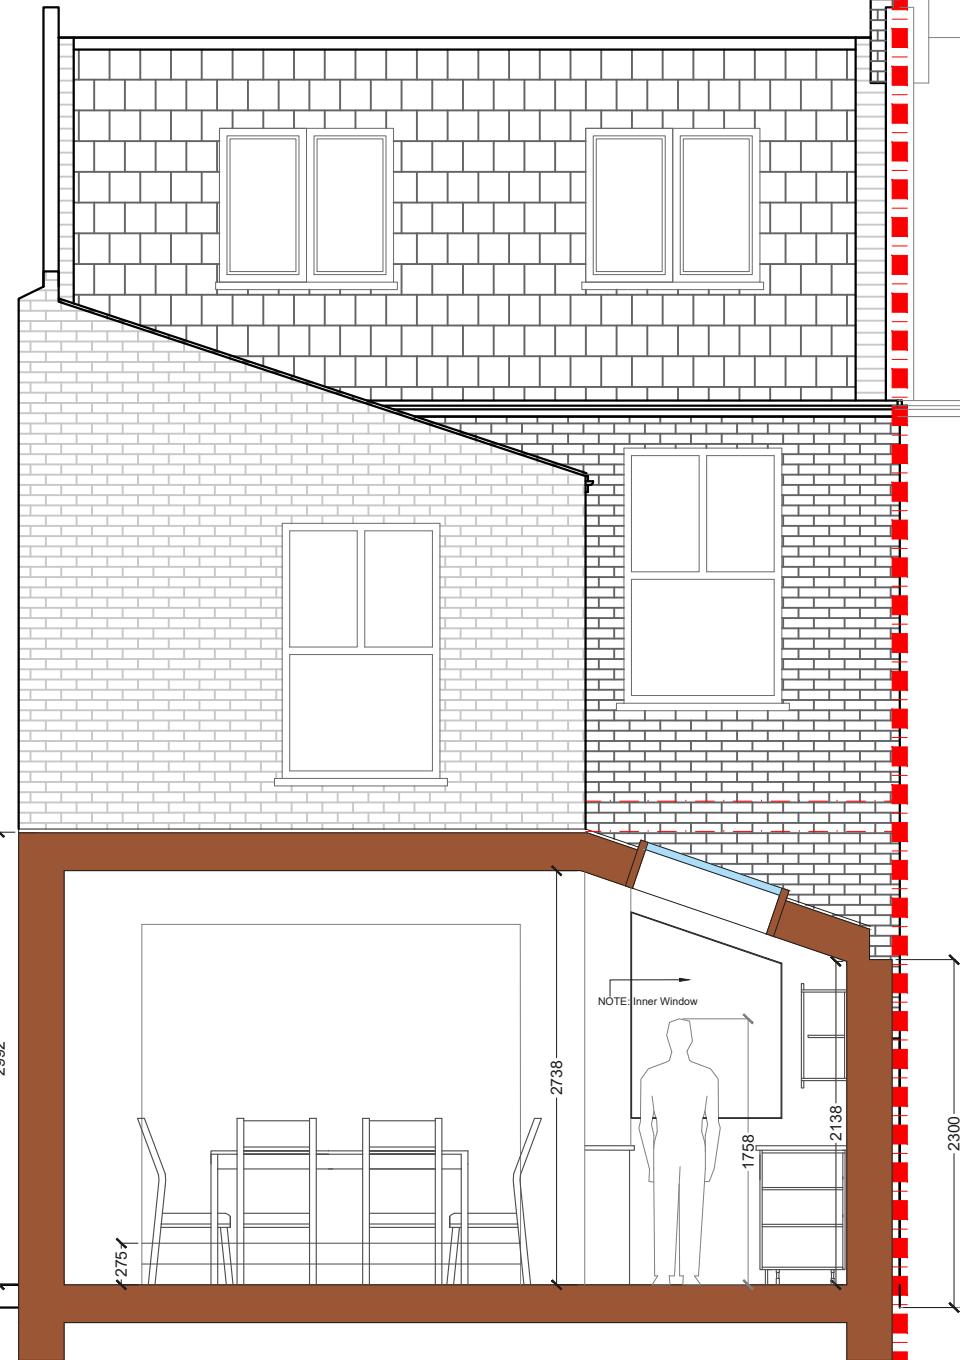

**PROPOSED REAR SECTION**  
SCALE 1:50

REV	DATE	NOTES

CLIENT	<b>D &amp; E E</b>
DRAWING TITLE	<b>PROPOSED REAR ELEVATION AND SECTION</b>

PROJECT	<b>IVY ROAD SE4</b>
SCALE	<b>1:50@A3</b>
DATE	<b>21-12-17</b>
DRAWN	<b>MG</b>
DRAWING NO.	<b>P - 3</b>
REV.	

0 0.5 1 1.5 2 2.5  
Meters @ 1:50@ A3

**designteam**  
342 Clapham Road London SW9 9AJ  
Tel: 0207 242 5353  
hello@designteam.co.uk  
www.designteam.co.uk