

No. 104

No. 106

No. 106

No. 108

NOTES: All detailed measurements are approximate.


NOTES: All measurements of neighbouring properties are approximate including garden levels and will be subject to Party Wall Matters.

NOTES: All recessed beams assume that the floor thickness is 6 inches. This cannot be confirmed until the opening up work during the build phase.

**PROPOSED GROUND FLOOR PLAN**  
SCALE 1:50



			CLIENT	PROJECT	SCALE	DRAWING NO.	REV.
				MILBOROUGH CRESCENT SE12	1:50@A3	P - 1	
				DRAWING TITLE	DATE	DRAWN	
				PROPOSED GROUND FLOOR PLAN	22-05-18	LD	
REV	DATE	NOTES				<p>Meters @ 1:50@ A3</p>	
			342 Clapham Road London SW9 9AJ Tel: 0207 242 5353 hello@designteam.co.uk www.designteam.co.uk				

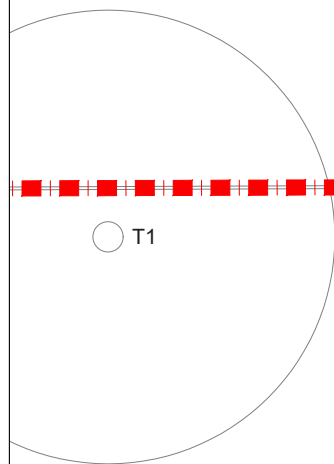


T1

NOTES: All detailed measurements are approximate.

NOTES: All measurements of neighbouring properties are approximate including garden levels and will be subject to Party Wall Matters.

NOTES: All recessed beams assume that the floor thickness is 6 inches. This cannot be confirmed until the opening up work during the build phase.

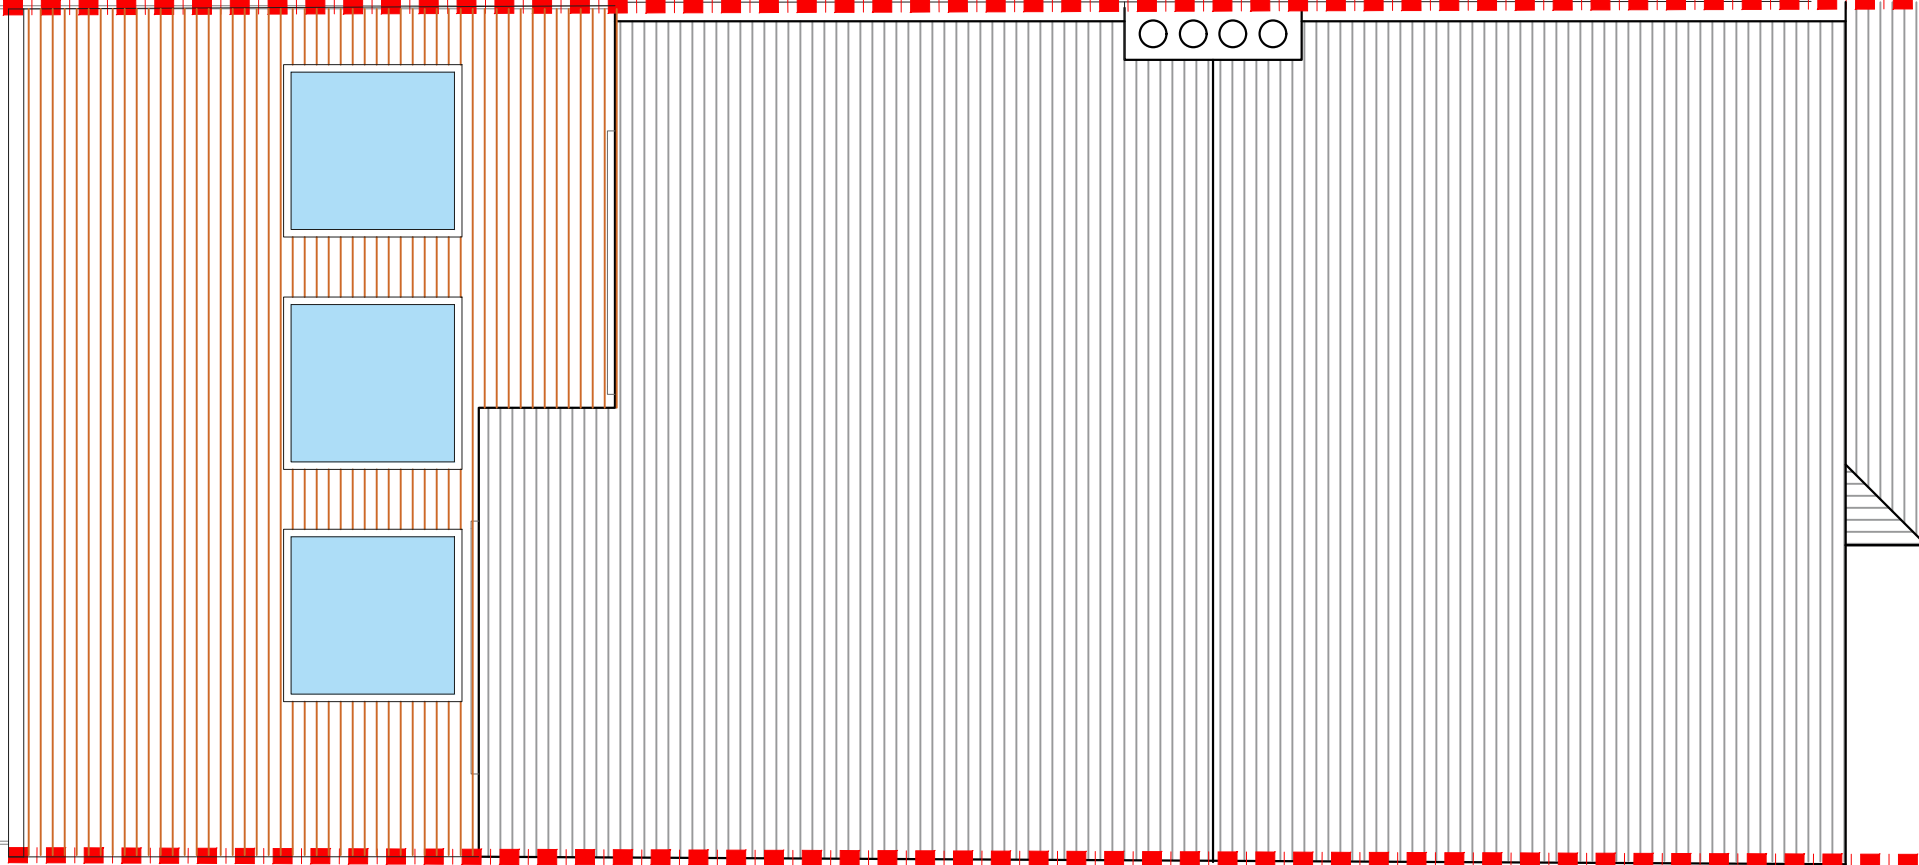

No. 104

No. 106

No. 106

No. 108

**PROPOSED ROOF PLAN**  
 SCALE 1:50  
 NO PROPOSED ALTERATIONS ABOVE GROUND FLOOR LEVEL



			CLIENT	PROJECT	SCALE	DRAWING NO.	REV.	
				MILBOROUGH CRESCENT SE12	1:50@A3	P - 2		
				DRAWING TITLE	DATE	DRAWN		
				PROPOSED ROOF PLAN	22-05-18	LD		
REV	DATE	NOTES				<p>Meters @ 1:50@ A3</p>		<p><b>designteam</b></p> <p>342 Clapham Road London SW9 9AJ</p> <p>Tel: 0207 242 5353 hello@designteam.co.uk www.designteam.co.uk</p>



NOTES: All detailed measurements are approximate.

NOTES: All measurements of neighbouring properties are approximate including garden levels and will be subject to Party Wall Matters.

NOTES: All recessed beams assume that the floor thickness is 6 inches. This cannot be confirmed until the opening up work during the build phase.

**PROPOSED REAR ELEVATION**  
SCALE 1:50

			CLIENT	PROJECT	MILBOROUGH CRESCENT SE12	SCALE	1:50@A3	DRAWING NO.	P - 3	REV.	
				DRAWING TITLE	PROPOSED REAR ELEVATION	DATE	22-05-18	DRAWN	LD		
REV	DATE	NOTES				<p>Meters @ 1:50@ A3</p>			<p>342 Clapham Road London SW9 9AJ Tel: 0207 242 5353 hello@designteam.co.uk www.designteam.co.uk</p>		