


PROPOSED GROUND FLOOR PLAN
SCALE 1:50

NOTES: All detailed measurements are approximate.
NOTES: All measurements of neighbouring properties are approximate including garden levels and will be subject to Party Wall Matters.

REV.	DATE	NOTES	CLIENT	PROJECT ADDRESS	SCALE	DRAWN	DRAWING NO.	REVISION	
			RK-S	MOUNT PLEASANT ROAD, SE13	1:50@A3	SD	P- 1		
					DATE				
					06-08-2020				
				DRAWING TITLE	<p>Meters @ 1:50@ A3</p>				
				PROPOSED GROUND FLOOR PLAN					
						342 Clapham Road London SW9 9AJ Tel: 0207 242 5353 hello@designteam.co.uk www.designteam.co.uk			

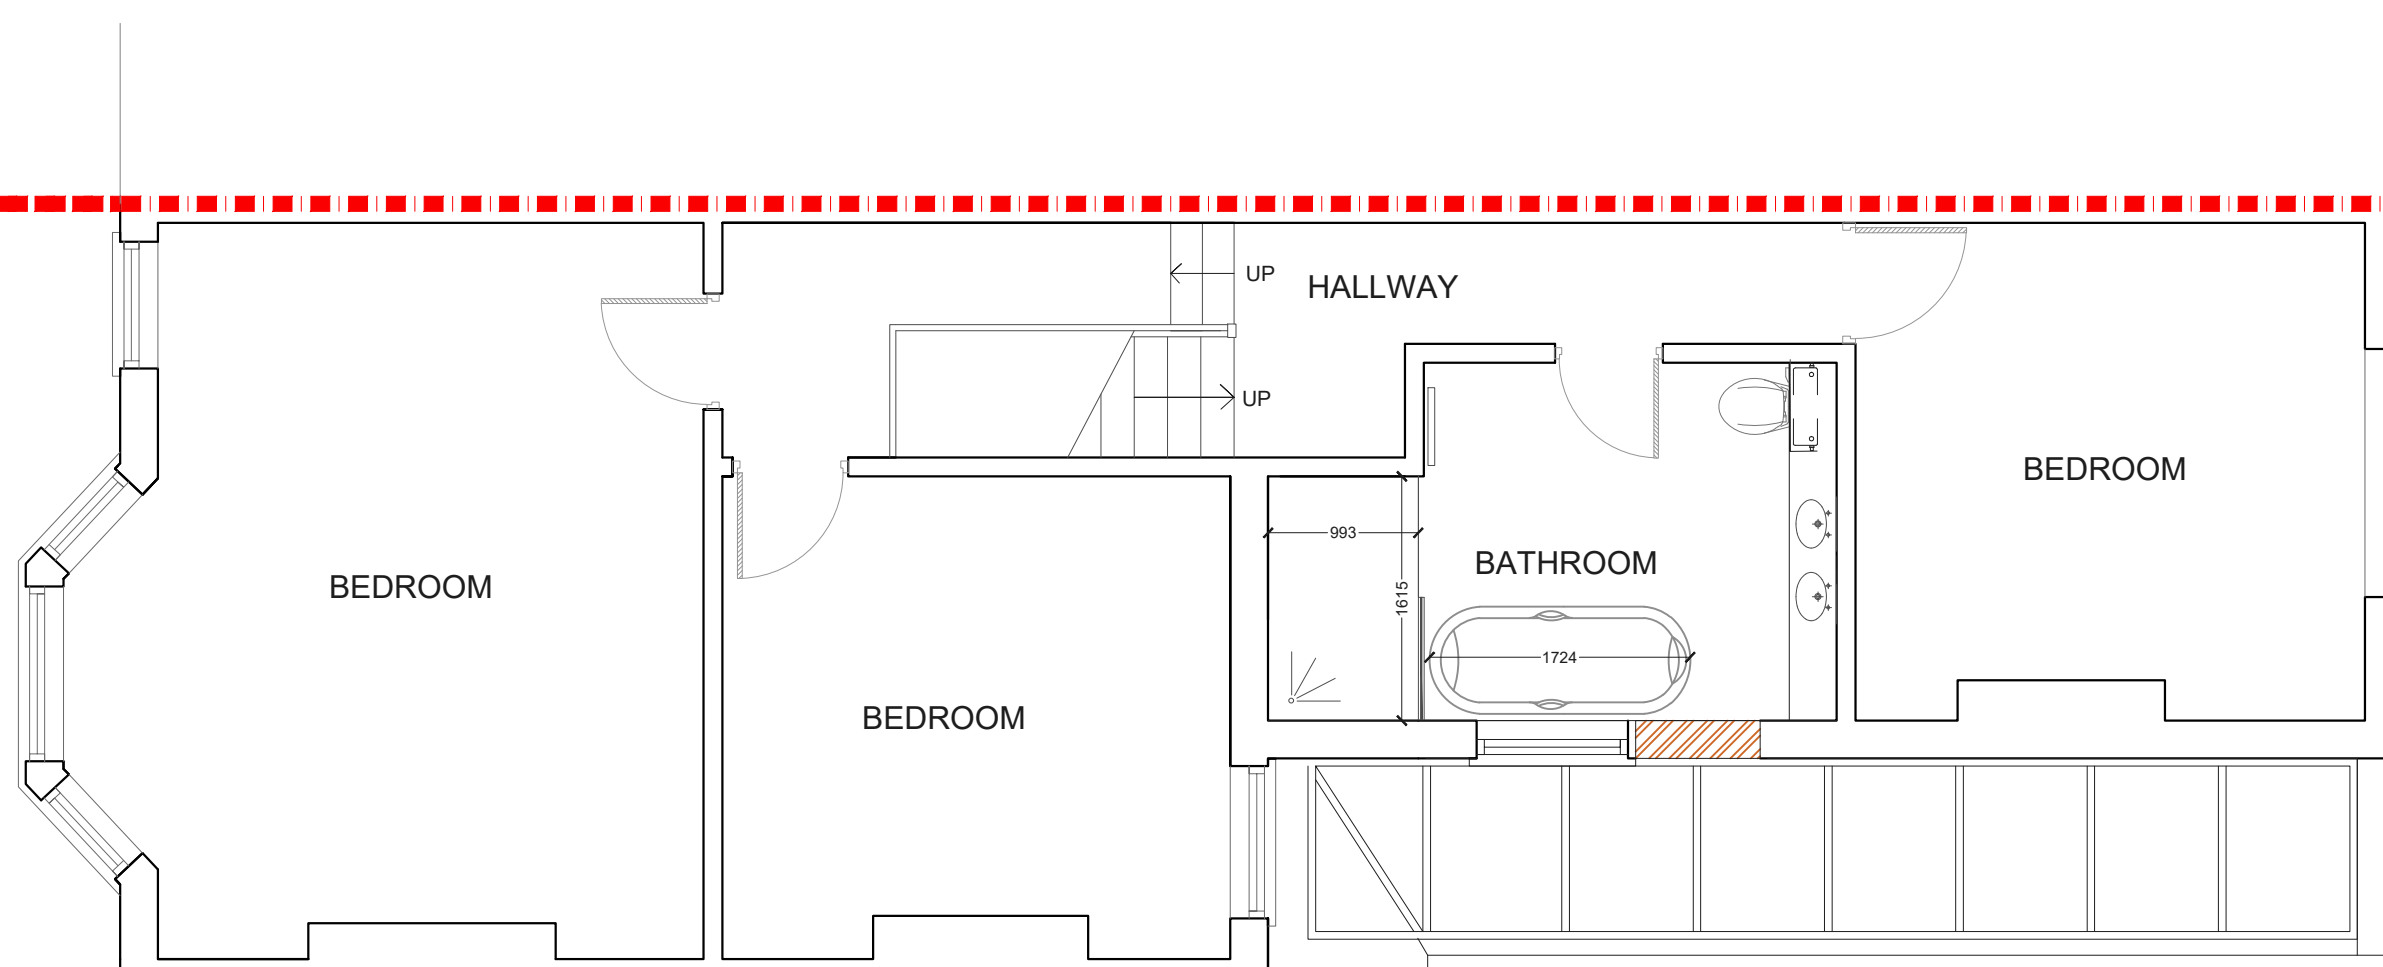


PROPOSED FIRST FLOOR PLAN
SCALE 1:50

NOTES: All detailed measurements are approximate.

NOTES: All measurements of neighbouring properties are approximate including garden levels and will be subject to Party Wall Matters.


REV.	DATE	NOTES	CLIENT	PROJECT ADDRESS	SCALE	DRAWN	DRAWING NO.	REVISION
			RK-S	MOUNT PLEASANT ROAD, SE13	1:50@A3	SD	P-2	
					DATE			
					06-08-2020			
				DRAWING TITLE	<p>Meters @ 1:50@ A3</p>			
				PROPOSED FIRST FLOOR PLAN				
				designteam 342 Clapham Road London SW9 9AJ Tel: 0207 242 5353 hello@designteam.co.uk www.designteam.co.uk				

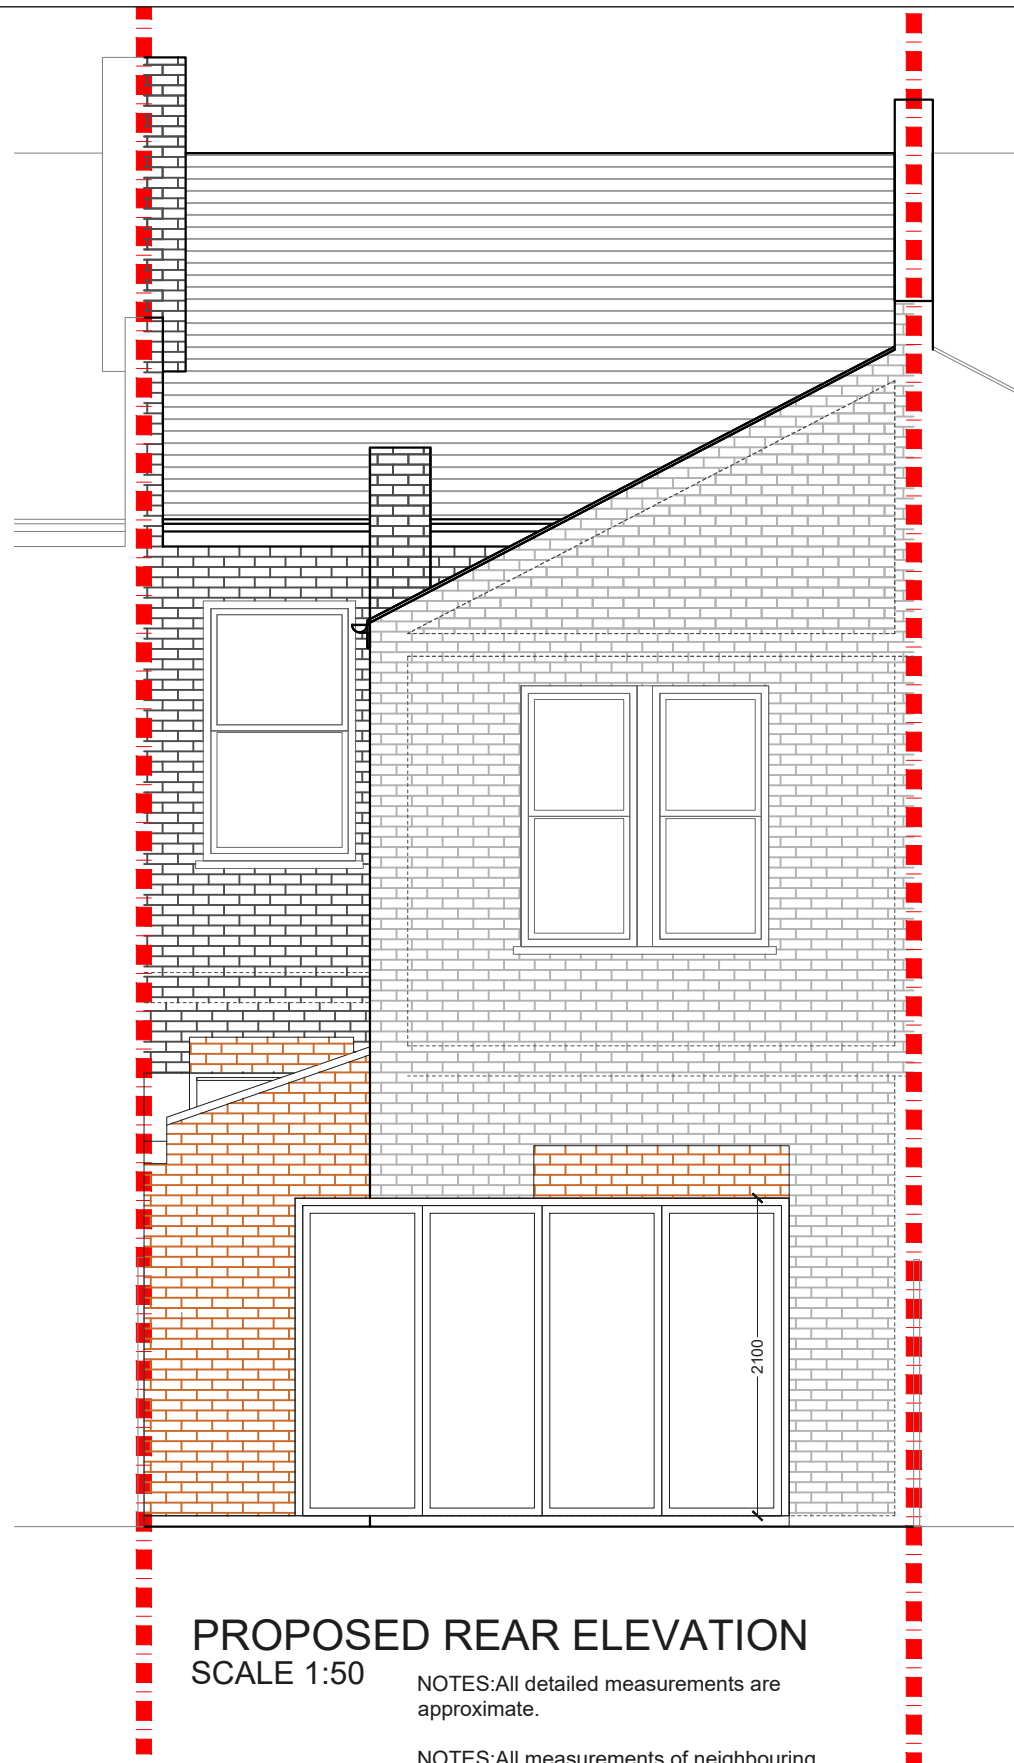

PROPOSED REAR ELEVATION
SCALE 1:50

NOTES: All detailed measurements are approximate.

NOTES: All measurements of neighbouring properties are approximate including garden levels and will be subject to Party Wall Matters.

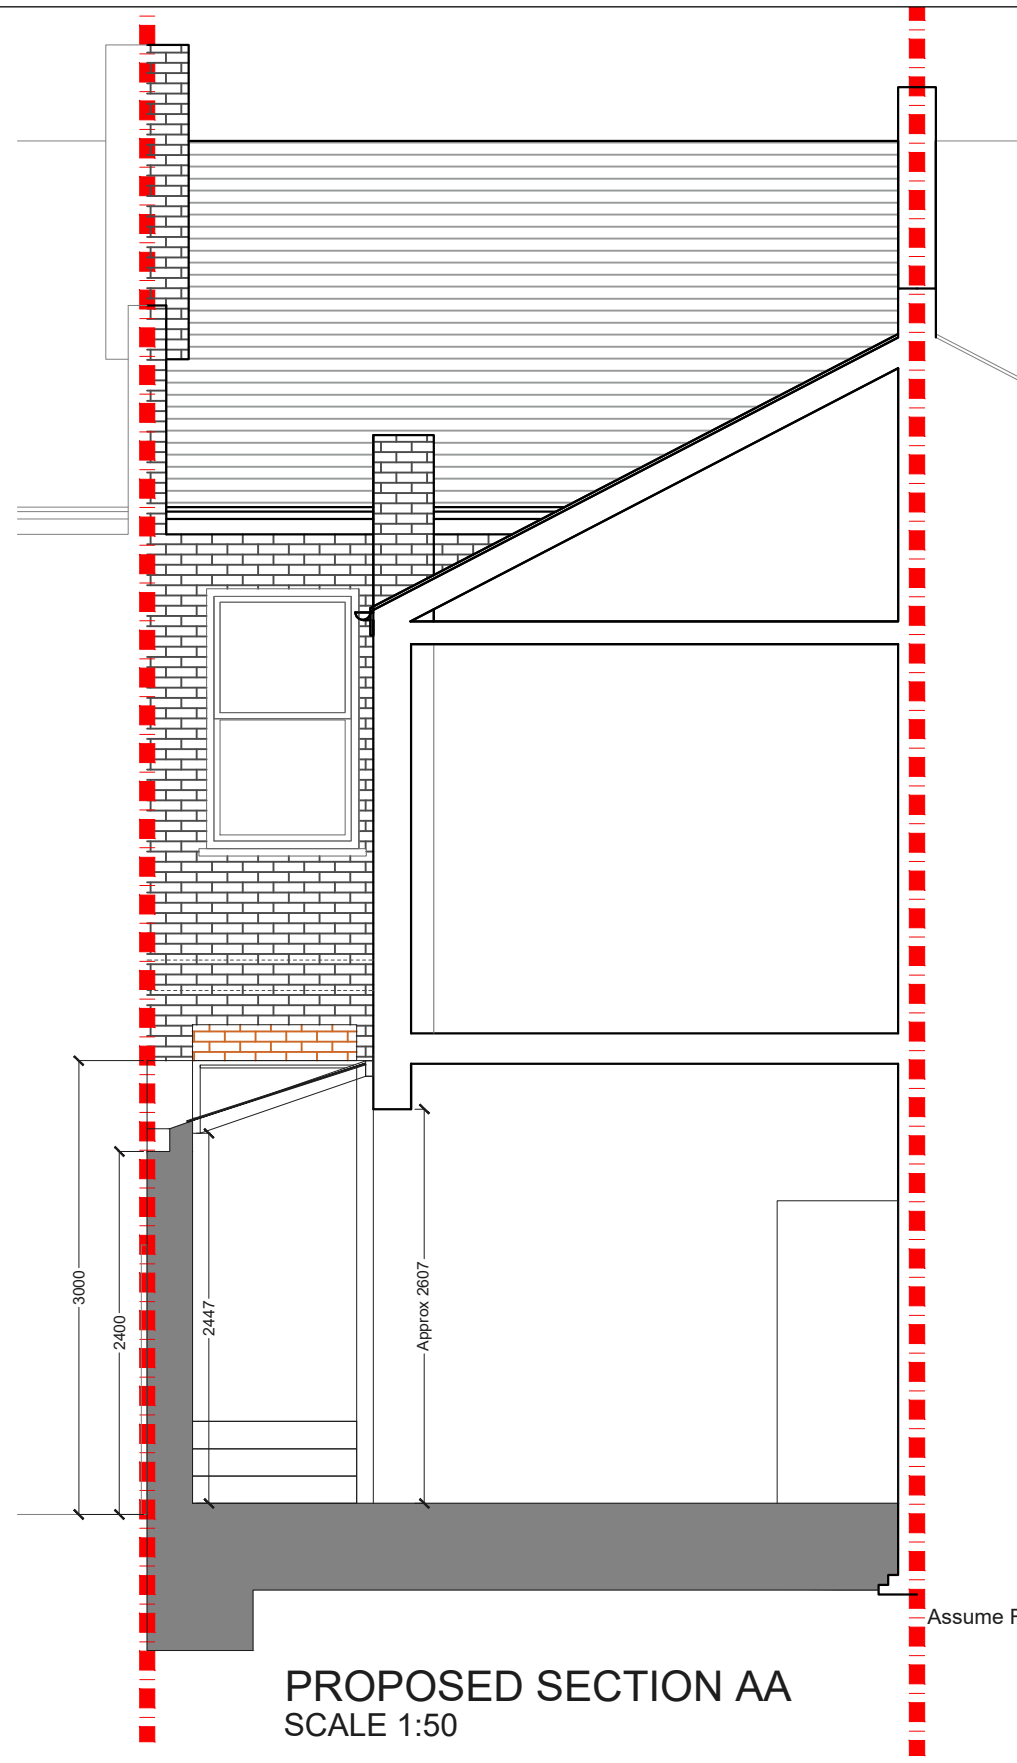

PROPOSED SECTION AA
SCALE 1:50

Assume Foundation

REV.	DATE	NOTES	CLIENT	PROJECT ADDRESS	SCALE	DRAWN	DRAWING NO.	REVISION
			RK-S	MOUNT PLEASANT ROAD, SE13	1:50@A3	SD	P-3	
					DATE			
					06-08-2020			
				DRAWING TITLE	<p>Meters @ 1:50@ A3</p>			
				PROPOSED REAR ELEVATION AND SECTION AA				
					342 Clapham Road London SW9 9AJ			Tel: 0207 242 5353 hello@designteam.co.uk www.designteam.co.uk