


NOTE: All detailed measurements are approximate.  
 NOTE: All recessed beams assume that the floor thickness is 6 inches. This cannot be confirmed until the opening up work during the build phase.

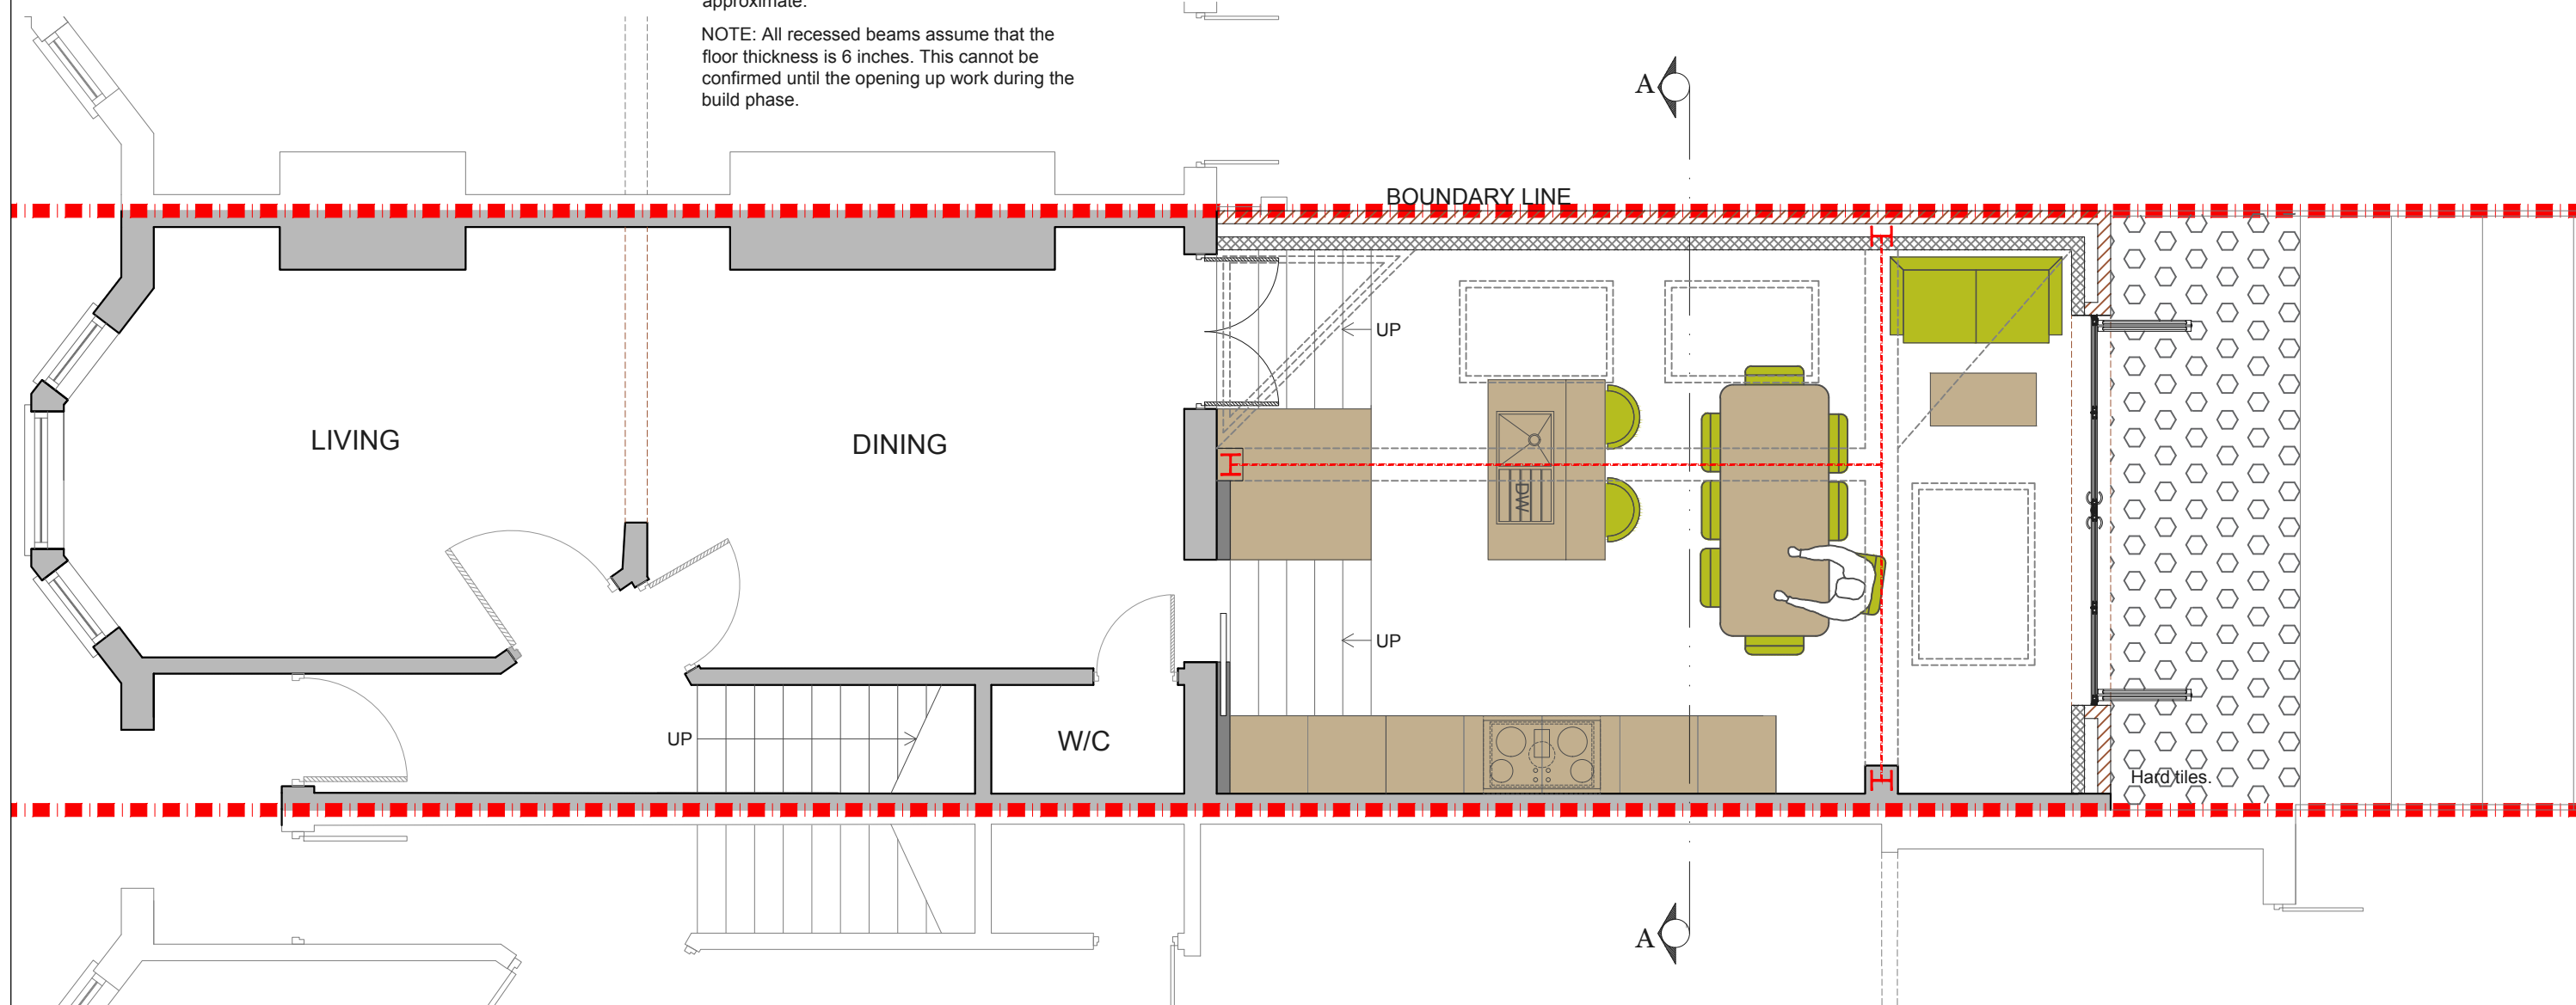


**PROPOSED GROUND FLOOR PLAN**  
 SCALE 1:50




REV-A	16-06-17	BOUNDARY CHANGED TO 2.3M	CLIENT	PROJECT	SCALE	DRAWING NO.	REV.	 <p>the kitchen extension company</p> <p>342 Clapham Road London SW9 9AJ        Tel: 0207 242 5353        hello@designteam.co.uk        www.designteam.co.uk</p>
			C.S.	SALEHURST ROAD, SE4	1:50@A3	P01	REV-A	
				DRAWING TITLE	DATE	DRAWN	CHECKED	
REV	DATE	NOTES		PROPOSED GROUND FLOOR PLAN	16-06-17	DA	SD	
<small>DRAWINGS TO BE READ IN CONJUNCTION WITH THE RELEVANT DRAWING AND SPECIFICATION. FIGURED DIMENSIONS ONLY. DIMENSIONS SHOULD NOT BE RELIED UPON FOR THE PURPOSES OF ORDERING MATERIAL OR PLACING SUB-CONTRACTOR ORDERS. THIRD PARTIES TO TAKE THEIR OWN SITE MEASUREMENTS. IN THE EVENT THAT A CONTRACTOR OTHER THAN BUILD TEAM HOLBORN LIMITED IS APPOINTED TO EXECUTE THE WORKS, DESIGN TEAM ACCEPTS NO LIABILITY WHATSOEVER FOR THE SPECIFICATION, CALCULATION OR OTHER STRUCTURAL OR NON STRUCTURAL INFORMATION AS IT SO EXISTS PERTAINING TO THE PROPOSED WORKS. ALL DRAWINGS ARE SUBJECT TO ONSITE INSPECTION.</small>					 <p>Meters @ 1:50@ A3</p>			


NOTE: All detailed measurements are approximate.  
 NOTE: All recessed beams assume that the floor thickness is 6 inches. This cannot be confirmed until the opening up work during the build phase.

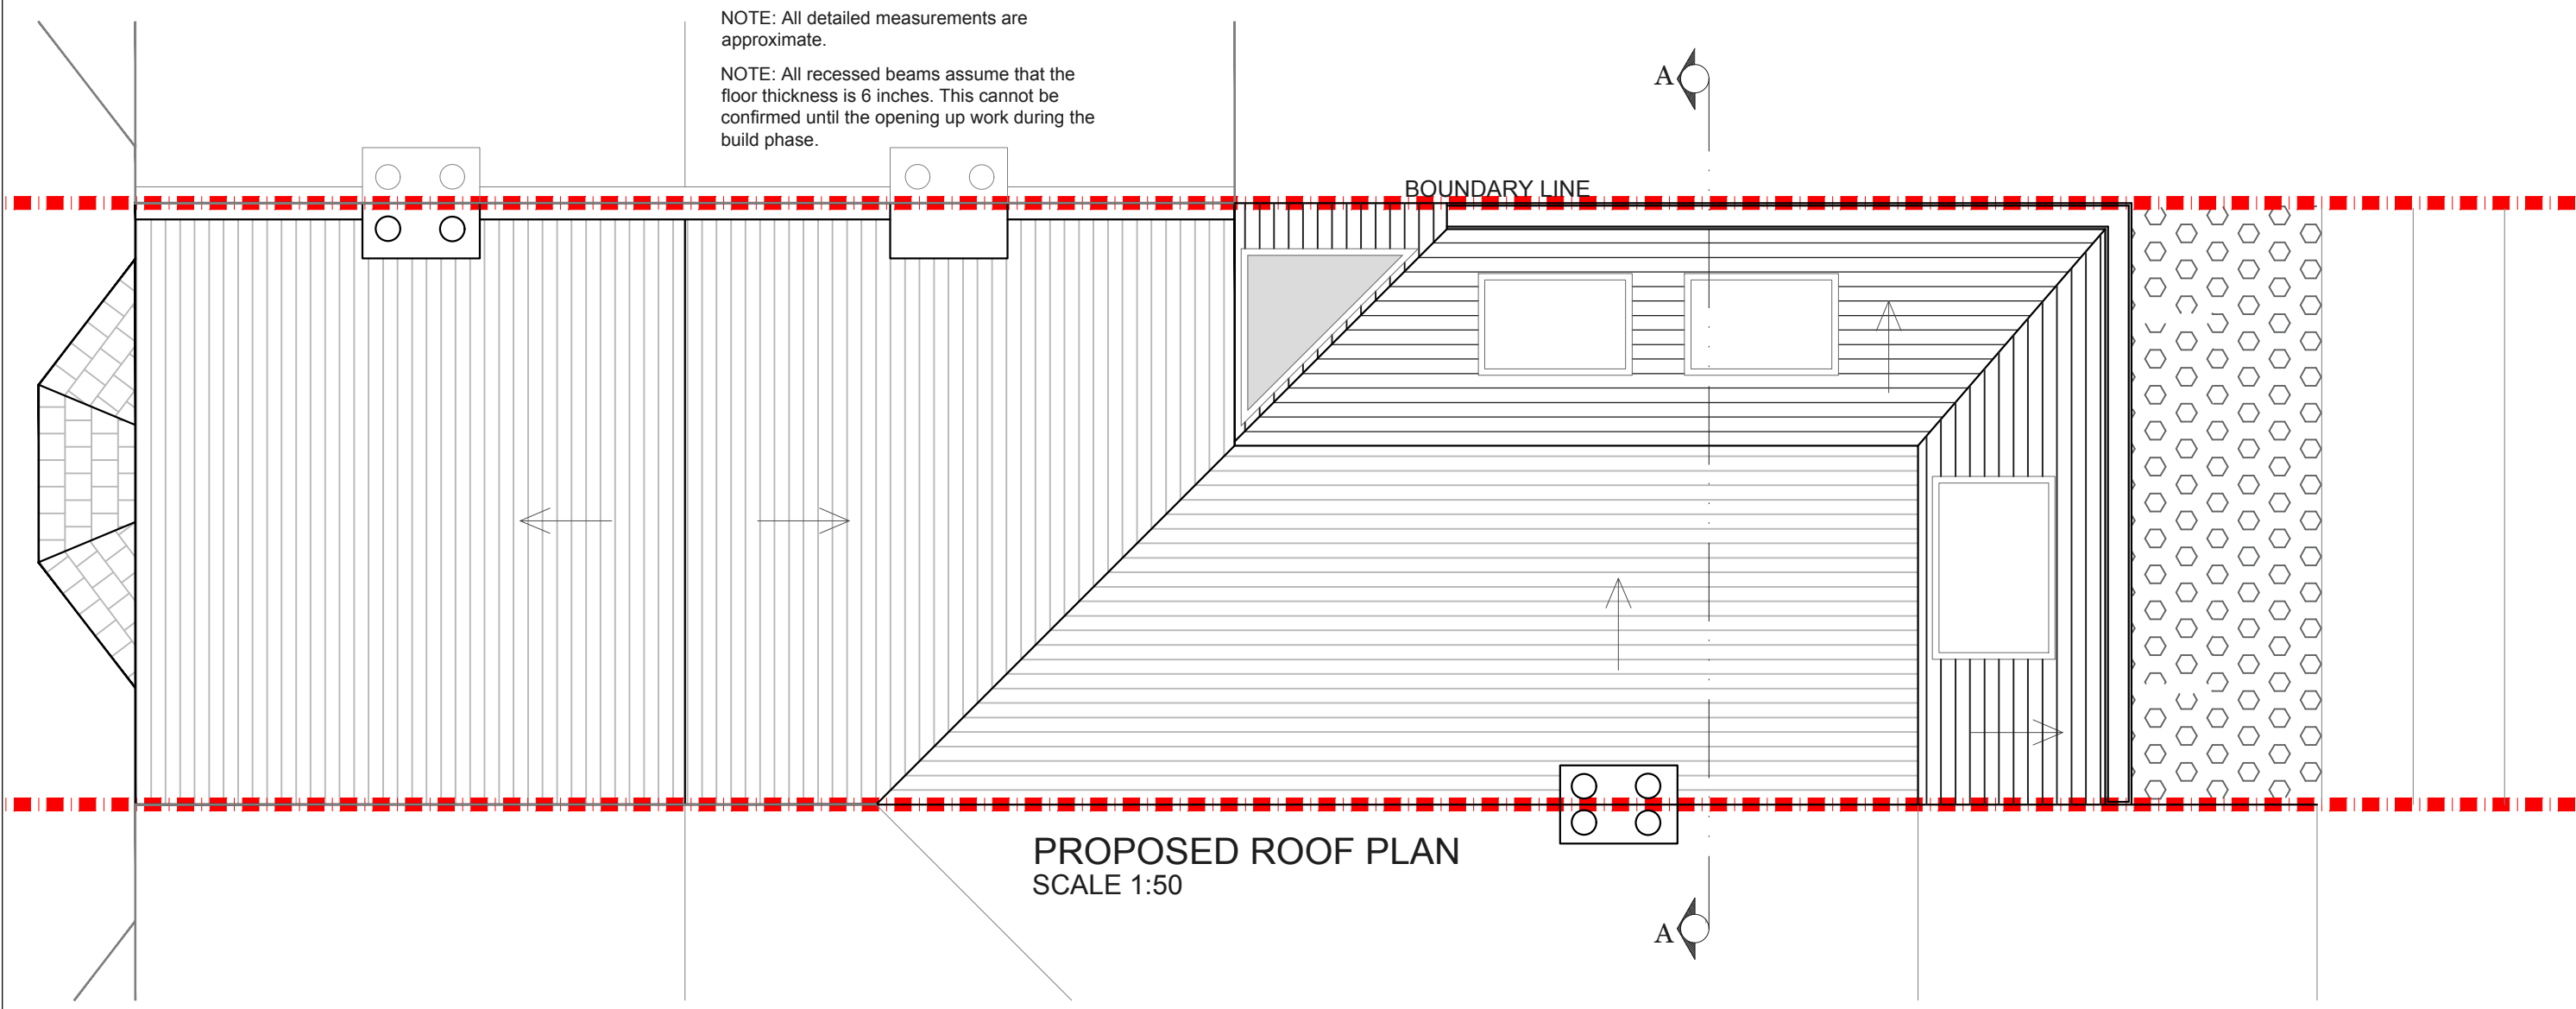

PROPOSED ROOF PLAN  
 SCALE 1:50

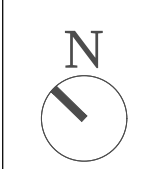


REV-A	16-06-17	BOUNDARY CHANGED TO 2.3M	CLIENT	PROJECT	SCALE	DRAWING NO.	REV.
			C.S.	SALEHURST ROAD, SE4	1:50@A3	P02	REV-A
					DATE		
					16-06-17	DA	SD
REV	DATE	NOTES	DRAWING TITLE		0 0.5 1 1.5 2 2.5		
			PROPOSED ROOF PLAN		Meters @ 1:50@ A3		
<small>DRAWINGS TO BE READ IN CONJUNCTION WITH THE RELEVANT DRAWING AND SPECIFICATION. FIGURED DIMENSIONS ONLY. DIMENSIONS SHOULD NOT BE RELIED UPON FOR THE PURPOSES OF ORDERING MATERIAL OR PLACING SUB-CONTRACTOR ORDERS. THIRD PARTIES TO TAKE THEIR OWN SITE MEASUREMENTS. IN THE EVENT THAT A CONTRACTOR OTHER THAN BUILD TEAM HOLBORN LIMITED IS APPOINTED TO EXECUTE THE WORKS, DESIGN TEAM ACCEPT NO LIABILITY WHATSOEVER FOR THE SPECIFICATION, CALCULATION OR OTHER STRUCTURAL OR NON STRUCTURAL INFORMATION AS IT SO EXISTS PERTAINING TO THE PROPOSED WORKS. ALL DRAWINGS ARE SUBJECT TO ONSITE INSPECTION.</small>			<b>designteam</b> the kitchen extension company 342 Clapham Road London SW9 9AJ Tel: 0207 242 5353 hello@designteam.co.uk www.designteam.co.uk				

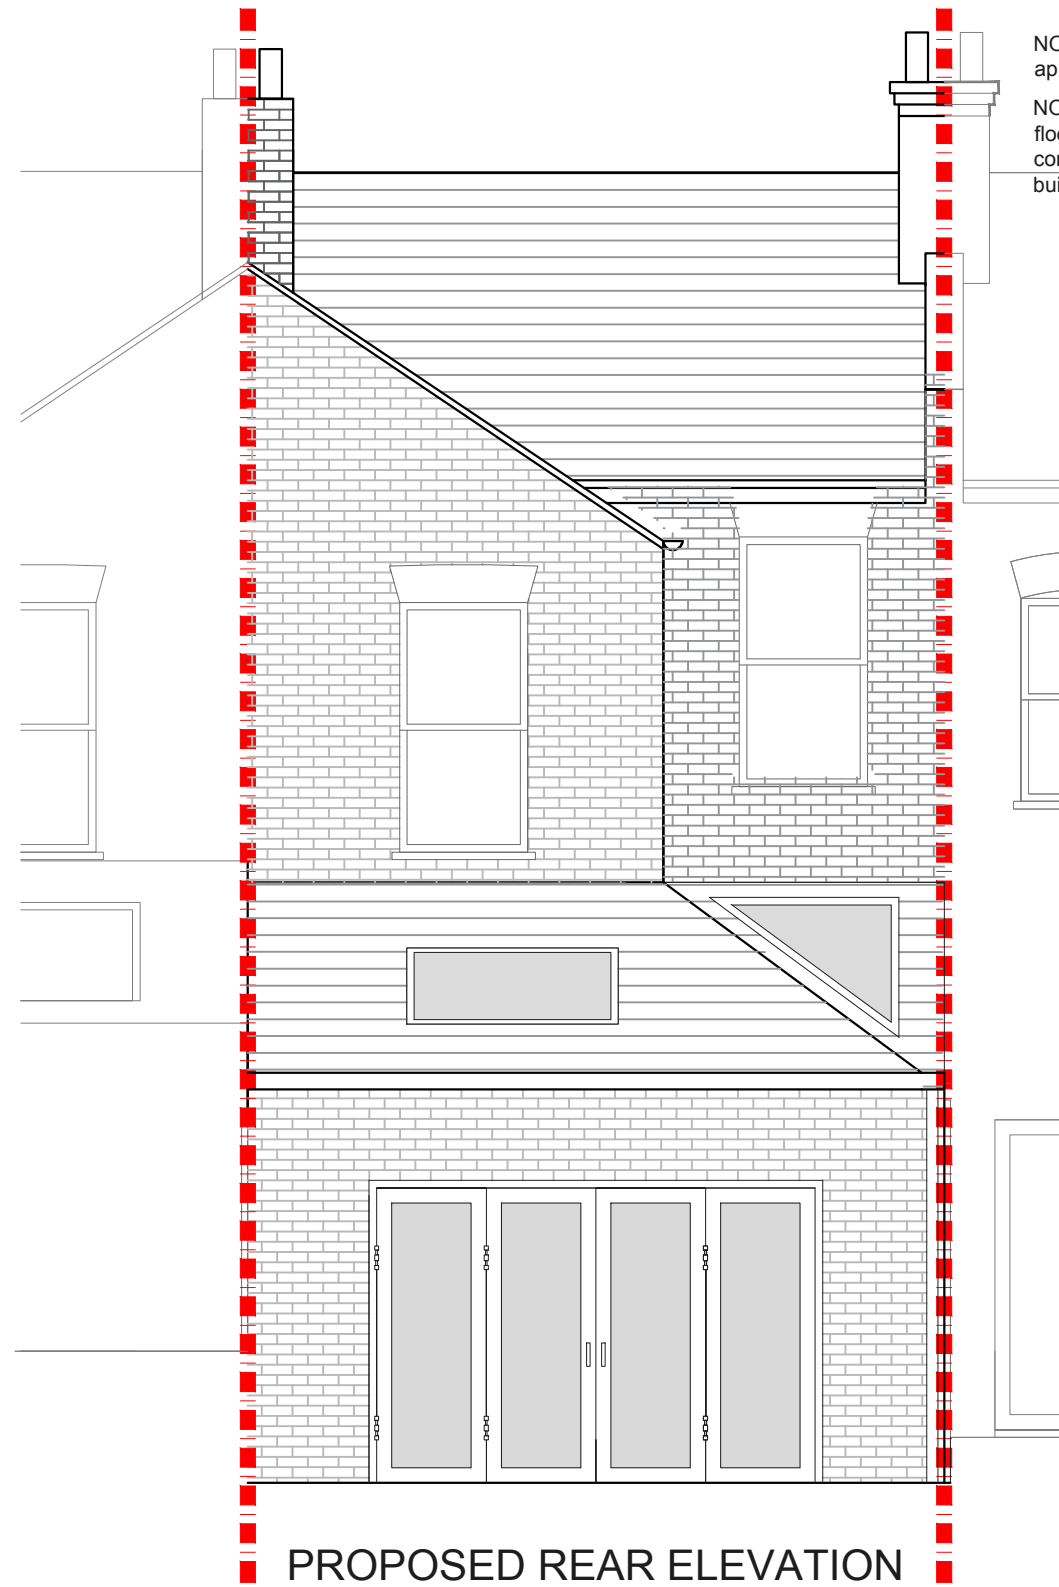



**PROPOSED REAR ELEVATION**  
SCALE 1:50

NOTE: All detailed measurements are approximate.

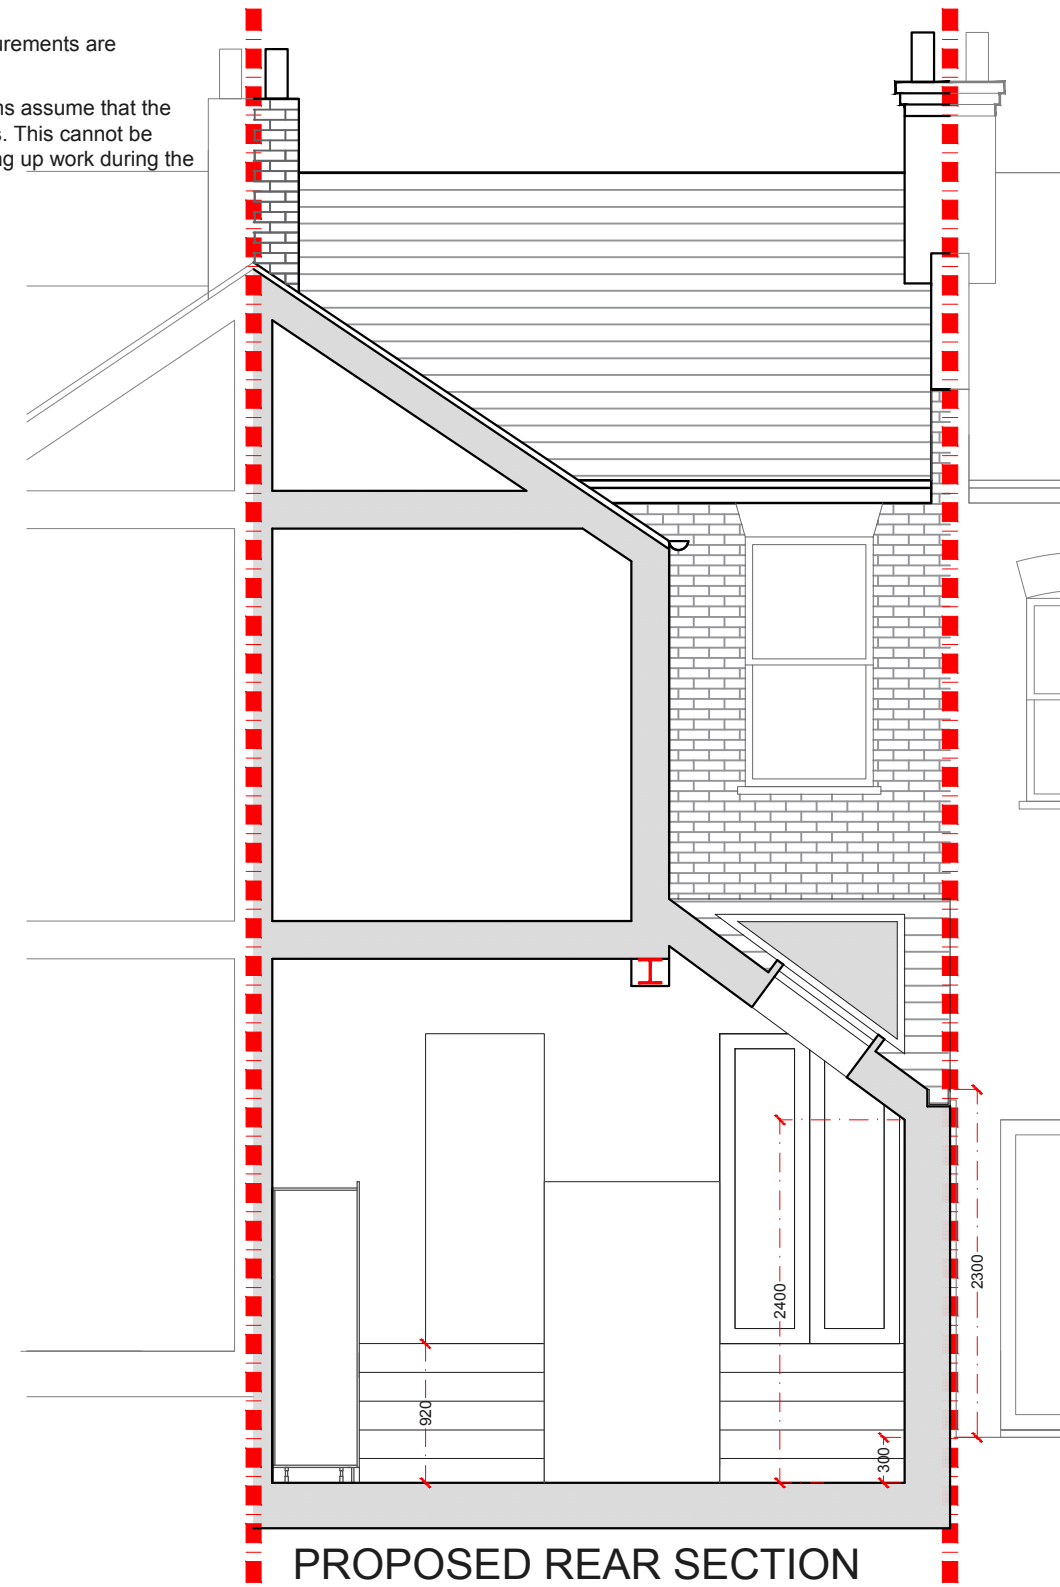NOTE: All recessed beams assume that the floor thickness is 6 inches. This cannot be confirmed until the opening up work during the build phase.




**PROPOSED REAR SECTION**  
SCALE 1:50



REV-A	16-06-17	BOUNDARY CHANGED TO 2.3M	CLIENT	PROJECT	SCALE	DRAWING NO.	REV.	 <p>the kitchen extension company</p> <p>342 Clapham Road London SW9 9AJ</p> <p>Tel: 0207 242 5353 hello@designnteam.co.uk www.designnteam.co.uk</p>	
			C.S.	SALEHURST ROAD, SE4	1:50@A3	P03	REV-A		
				DRAWING TITLE	DATE	DRAWN	CHECKED		
REV	DATE	NOTES	<small>DRAWINGS TO BE READ IN CONJUNCTION WITH THE RELEVANT DRAWING AND SPECIFICATION. FIGURED DIMENSIONS ONLY. DIMENSIONS SHOULD NOT BE RELIED UPON FOR THE PURPOSES OF ORDERING MATERIAL OR PLACING SUB-CONTRACTOR ORDERS. THIRD PARTIES TO TAKE THEIR OWN SITE MEASUREMENTS. IN THE EVENT THAT A CONTRACTOR OTHER THAN BUILD TEAM HOLBORN LIMITED IS APPOINTED TO EXECUTE THE WORKS, DESIGN TEAM ACCEPT NO LIABILITY WHATSOEVER FOR THE SPECIFICATION, CALCULATION OR OTHER STRUCTURAL OR NON STRUCTURAL INFORMATION AS IT SO EXISTS PERTAINING TO THE PROPOSED WORKS. ALL DRAWINGS ARE SUBJECT TO ONSITE INSPECTION.</small>	<b>PROPOSED REAR SECTION AND ELEVATION</b>	16-06-17 DA SD				
					 <p>Meters @ 1:50@ A3</p>				

NOTE: All detailed measurements are approximate.

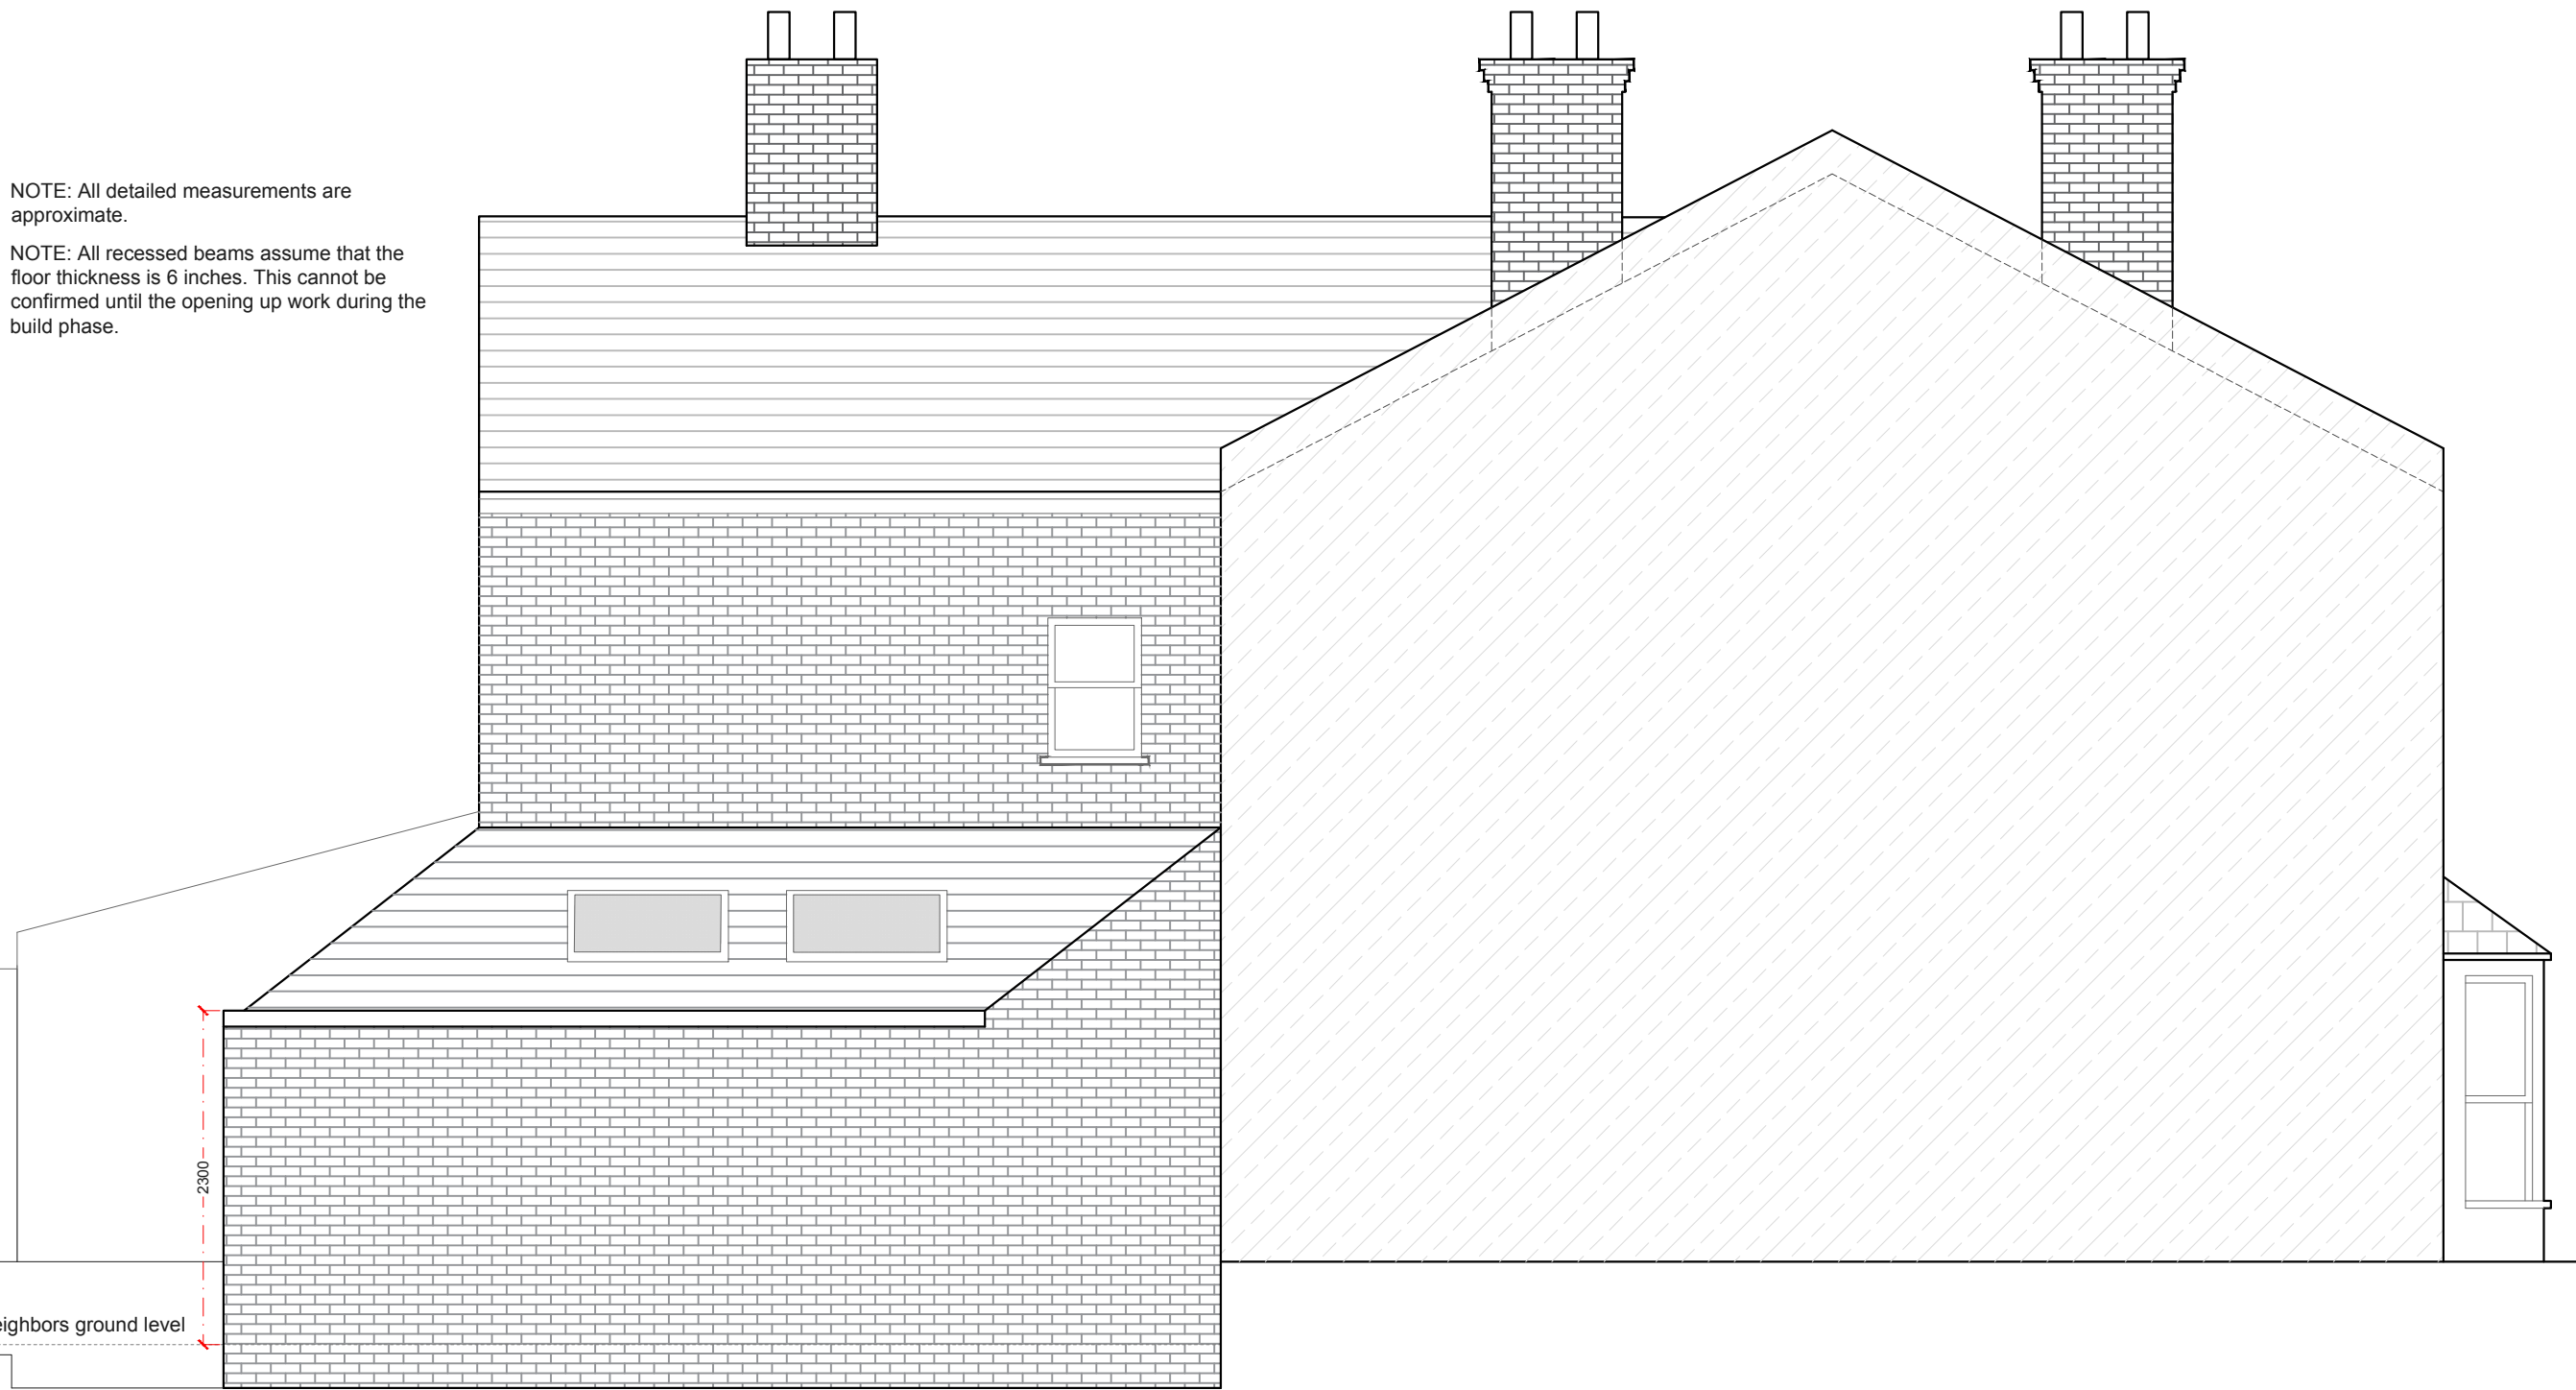NOTE: All recessed beams assume that the floor thickness is 6 inches. This cannot be confirmed until the opening up work during the build phase.



**PROPOSED SIDE ELEVATION**  
SCALE 1:50

REV-A	16-06-17	BOUNDARY CHANGED TO 2.3M	CLIENT	PROJECT	SCALE	DRAWING NO.	REV.	 <p>the kitchen extension company</p> <p>342 Clapham Road London SW9 9AJ</p> <p>Tel: 0207 242 5353 hello@designnteam.co.uk www.designnteam.co.uk</p>
			C.S.	SALEHURST ROAD, SE4	1:50@A3	P04	REV-A	
				DRAWING TITLE	DATE	DRAWN	CHECKED	
REV	DATE	NOTES	<small>DRAWINGS TO BE READ IN CONJUNCTION WITH THE RELEVANT DRAWING AND SPECIFICATION. FIGURED DIMENSIONS ONLY. DIMENSIONS SHOULD NOT BE RELIED UPON FOR THE PURPOSES OF ORDERING MATERIAL OR PLACING SUB-CONTRACTOR ORDERS. THIRD PARTIES TO TAKE THEIR OWN SITE MEASUREMENTS. IN THE EVENT THAT A CONTRACTOR OTHER THAN BUILD TEAM HOLBORN LIMITED IS APPOINTED TO EXECUTE THE WORKS, DESIGN TEAM ACCEPTS NO LIABILITY WHATSOEVER FOR THE SPECIFICATION, CALCULATION OR OTHER STRUCTURAL OR NON STRUCTURAL INFORMATION AS IT SO EXISTS PERTAINING TO THE PROPOSED WORKS. ALL DRAWINGS ARE SUBJECT TO ONSITE INSPECTION.</small>	PROPOSED SIDE ELEVATION	16-06-17	DA	SD	
				 <p>Meters @ 1:50@ A3</p>				