




PROPOSED GROUND FLOOR PLAN
SCALE 1:50

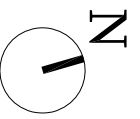


REV	DATE	NOTES	CLIENT		PROJECT		SCALE	DATE	DRAWING NO.	REV.	<p>buildteam the side return extension company</p> <p>Unit 1F 26-32 Voltaire Road London SW4 6DH</p> <p>T 020 7495 6561 info@buildteam.com www.buildteam.com</p>
			H I		SALEHURST ROAD LONDON SE4		1:50@A3	23-09-14	P1		
			DRAWING TITLE		PROPOSED GROUND FLOOR PLAN		DRAWN	MKS			
			DRAWINGS TO BE READ IN CONJUNCTION WITH RELEVANT DRAWING AND SPECS. FIGURED DIMENSIONS ONLY. DIMENSIONS SHOULD NOT BE RELIED UPON PARTS. THIRD PARTY SUPPLIERS TO CHECK THEIR OWN SITE MEASUREMENTS IN THE FIELD OF THE CONTRACT. CONTRACTOR ACCEPTS NO LIABILITY WHATSOEVER FOR THE SPECIFICATION, CALCULATION OR OTHER STRUCTURAL OR NON-STRUCTURAL INFORMATION AS IT SO EXISTS PERTAINING TO THE PROPOSED WORKS CONTAINED HEREWITH.								



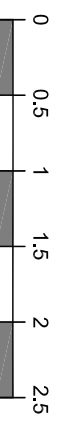


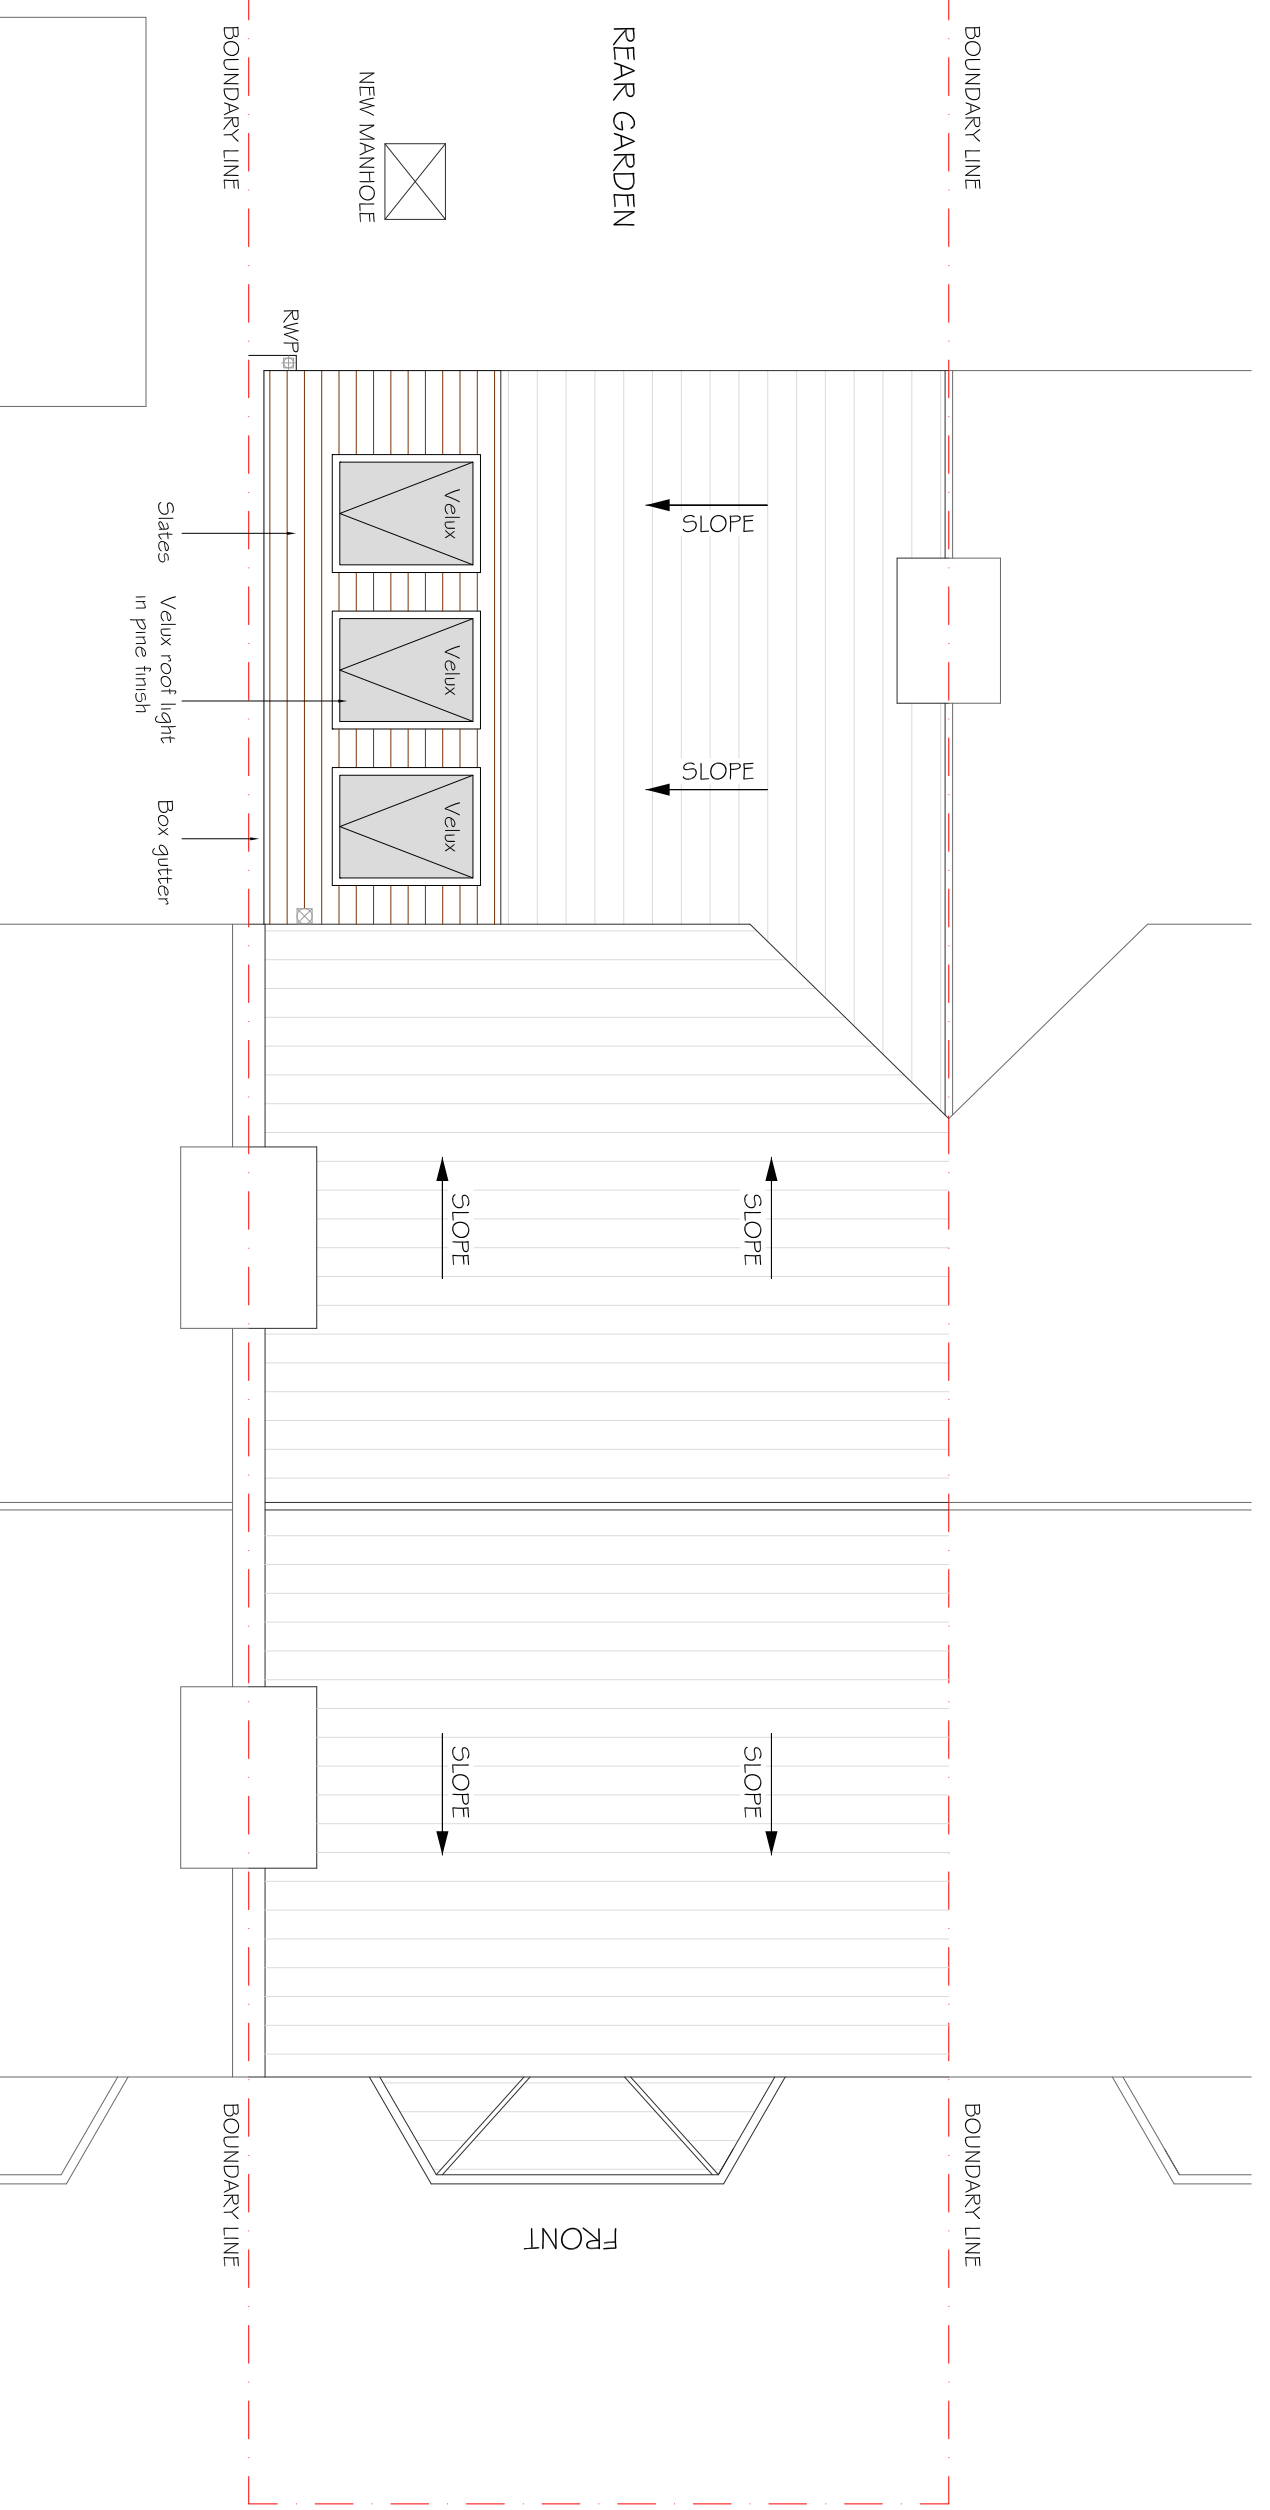

PROPOSED ROOF TOP PLAN
SCALE 1:50

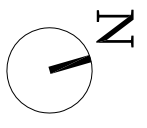

REV	DATE	NOTES	<small>DRAWINGS TO BE READ IN CONJUNCTION WITH RELEVANT DRAWING AND SPECS. FIGURED DIMENSIONS ONLY. DIMENSIONS SHOULD NOT BE RELIED UPON UNLESS SPECIFICALLY STATED. THIS DRAWING IS THE PROPERTY OF BUILDTEAM LIMITED. BUILDTEAM LIMITED IS NOT RESPONSIBLE FOR THE DESIGN OF ANY PARTS. BUILDTEAM LIMITED IS NOT RESPONSIBLE FOR THE DESIGN OF ANY PARTS.</small>		
			CLIENT	H I	
			PROJECT	SALEHURST ROAD LONDON SE4	
			DRAWING TITLE	PROPOSED ROOF TOP PLAN	
			SCALE	1:50@A3	DRAWING NO.
			DATE	23-09-14	P2
			DRAWN	MKS	REV.
			<p>Meters @ 1:50 @ A3</p>		
			<p>buildteam the side return extension company</p> <p>Unit 1F 26-32 Voltare Road London SW4 6DH</p> <p>T 020 7495 6561 info@buildteam.com www.buildteam.com</p>		

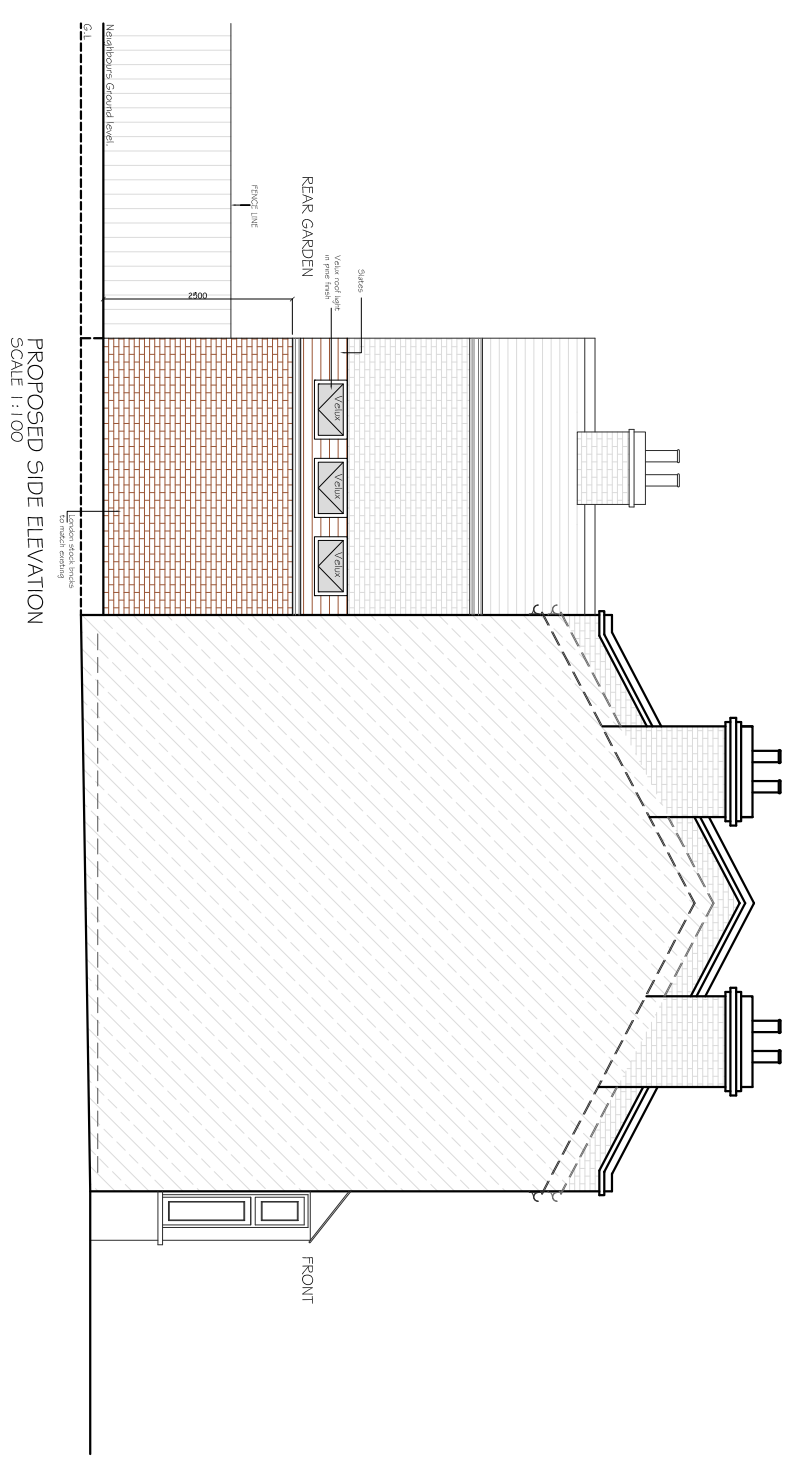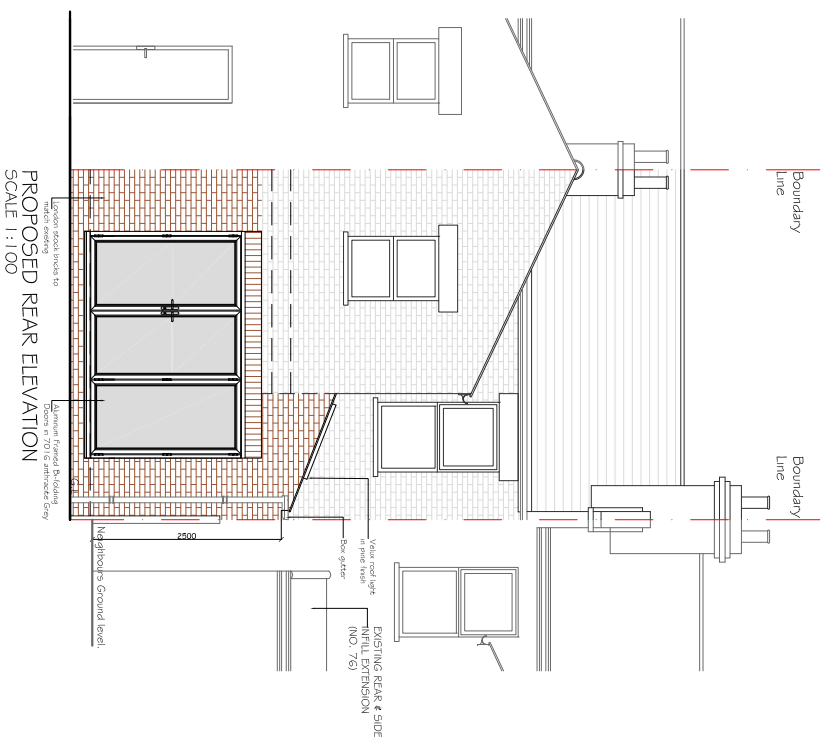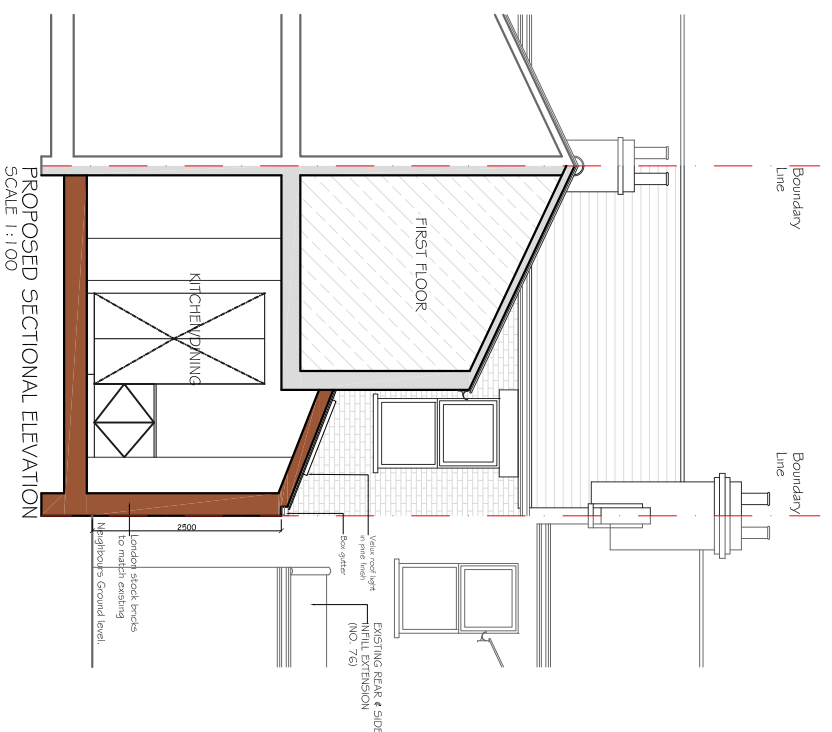

REV	DATE	NOTES

CLIENT
H I

DRAWINGS TO BE READ IN CONJUNCTION WITH RELEVANT DRAWING AND SPECS. FIGURED DIMENSIONS ONLY. DIMENSIONS SHOULD NOT BE RELIED UPON FOR CONSTRUCTION. THE CONTRACTOR SHALL BE RESPONSIBLE FOR OBTAINING ALL NECESSARY PERMITS AND APPROVALS. 

PROJECT
**SALEHURST ROAD
LONDON SE4**

DRAWING TITLE
**PROPOSED ELEVATIONS
AND SECTION**

SCALE 1:100@A3	DRAWING NO. P3	REV.
DATE 23-09-14	DRAWN MKS	

0 1 2 3 4 5
Meters @ 1:100 @ A3

buildteam
the side return extension company

Unit 1F
26-32 Voltare Road
London SW4 6DH

T 020 7495 6561
info@buildteam.com
www.buildteam.com