


NOTES: All detailed measurements are approximate.

NOTES: All measurements of neighbouring properties are approximate including garden levels and will be subject to Party Wall Matters.

NOTES: All recessed beams assume that the floor thickness is 6 inches. This cannot be confirmed until the opening up work during the build phase.

No. 124  
No. 122

No. 122  
No. 120

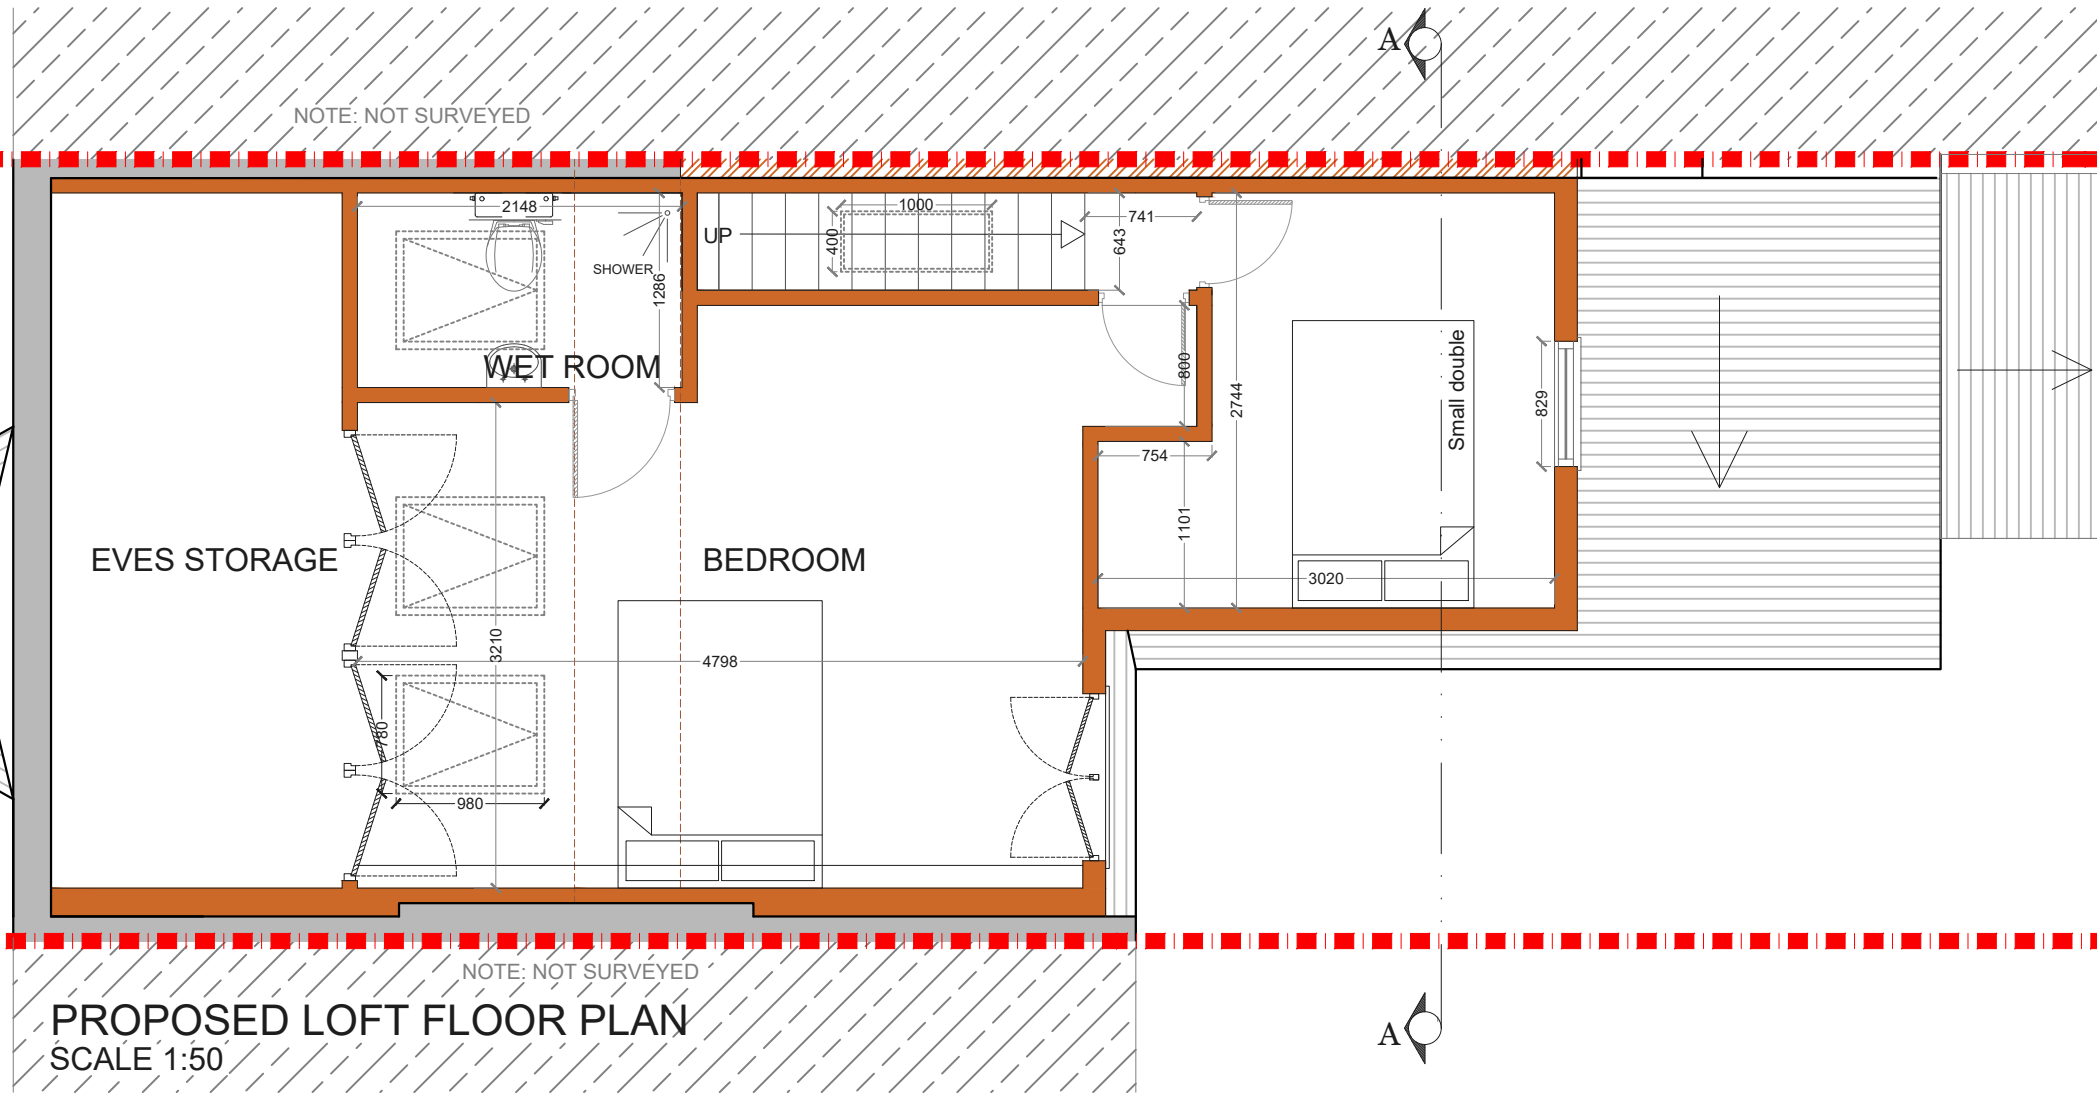

**PROPOSED LOFT FLOOR PLAN**  
SCALE 1:50




REV	DATE	NOTES

CLIENT	AT
--------	----

PROJECT	SHELL ROAD SE13
DRAWING TITLE	PROPOSED LOFT FLOOR PLAN


SCALE	1:50@A3
DATE	11-06-18
DRAWN	MG

DRAWING NO.	P - 1
REV.	

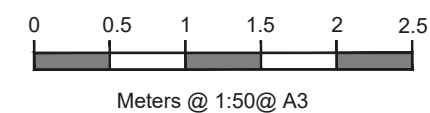

**designteam**  
 342 Clapham Road London SW9 9AJ  
 Tel: 0207 242 5353  
 hello@designteam.co.uk  
 www.designteam.co.uk



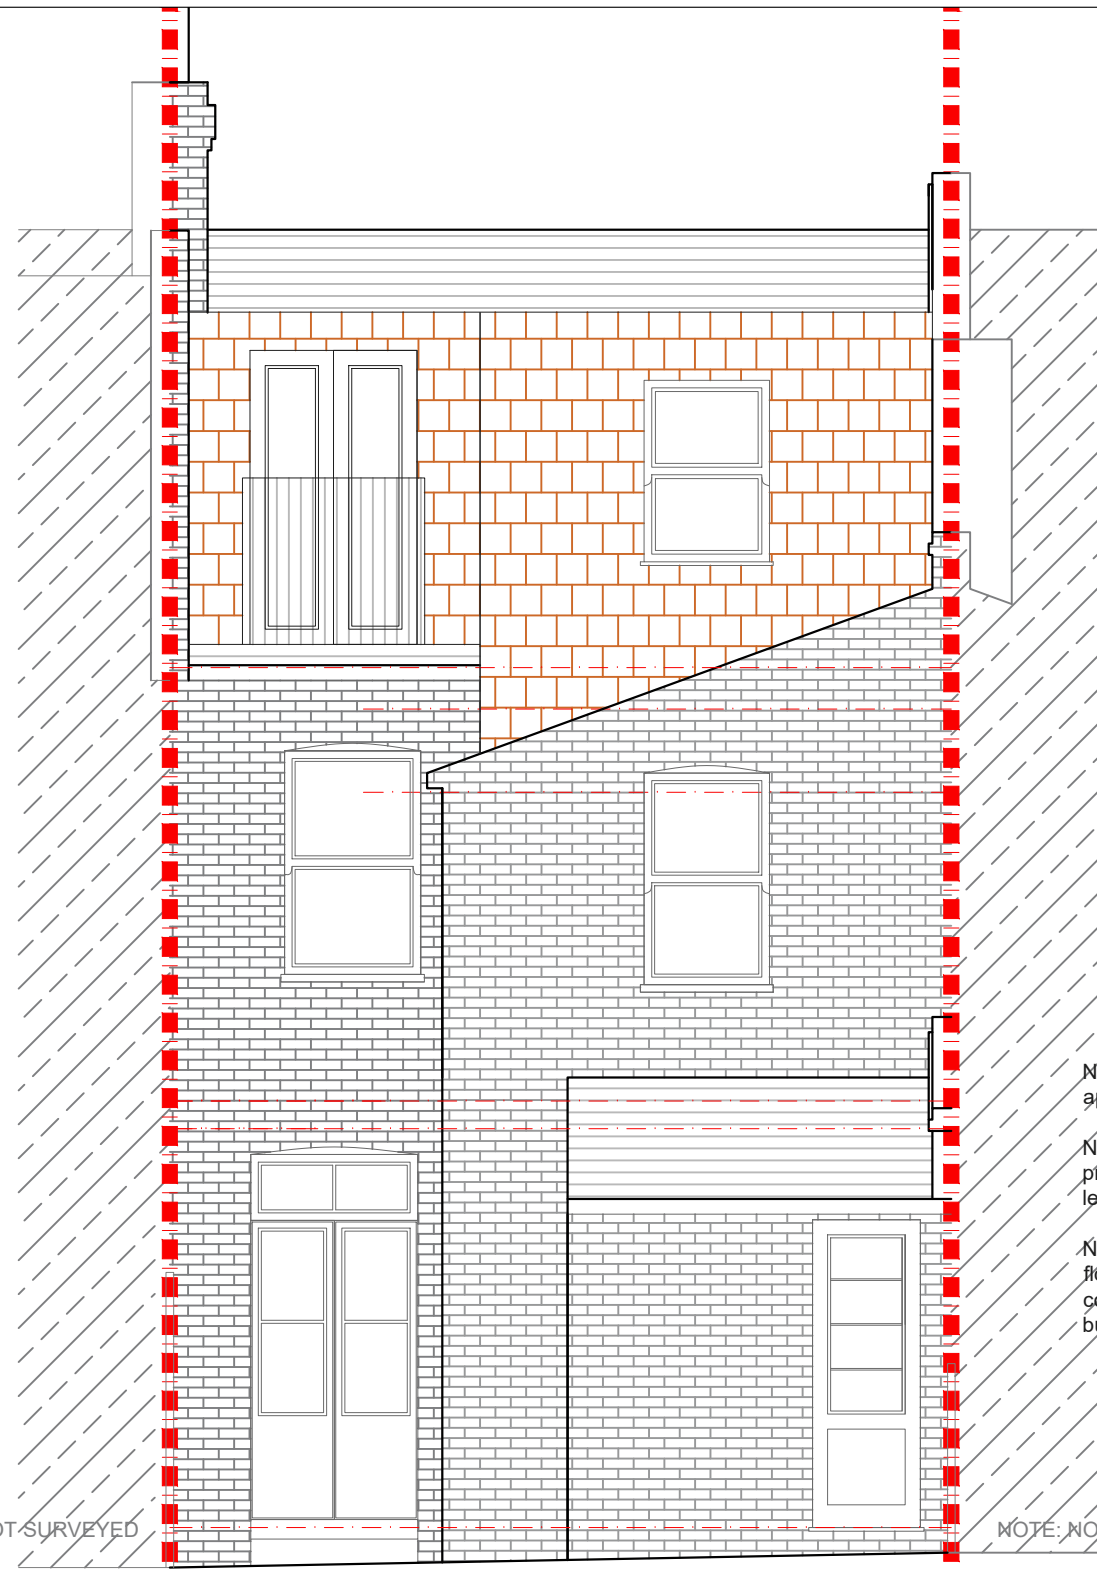


**PROPOSED REAR ELEVATION**  
SCALE 1:50


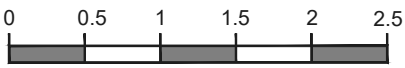
NOTES: All detailed measurements are approximate.

NOTES: All measurements of neighbouring properties are approximate including garden levels and will be subject to Party Wall Matters.

NOTES: All recessed beams assume that the floor thickness is 6 inches. This cannot be confirmed until the opening up work during the build phase.

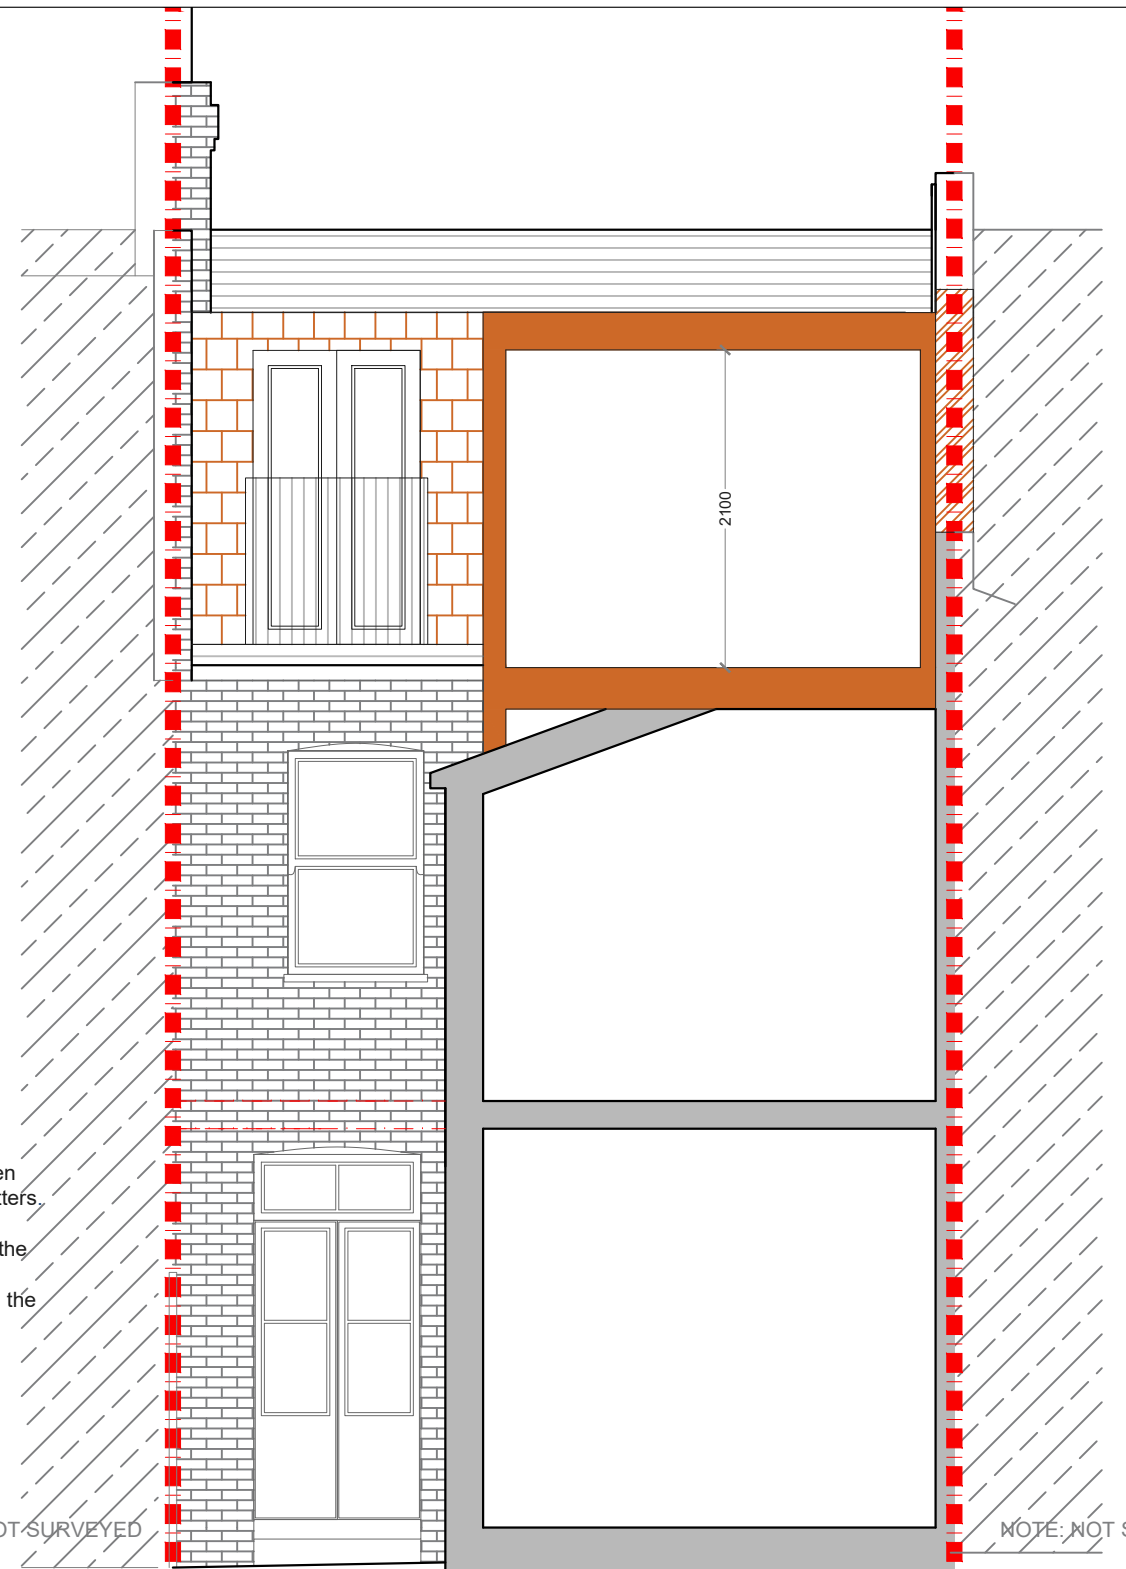

**PROPOSED REAR SECTION AA**  
SCALE 1:50

			CLIENT	AT	PROJECT	SHELL ROAD SE13	SCALE	1:50@A3	DRAWING NO.	REV.	 <p>342 Clapham Road London SW9 9AJ</p> <p>Tel: 0207 242 5353 hello@designnteam.co.uk www.designnteam.co.uk</p>	
							DATE	11-06-18	DRAWN	MG		P - 3
REV	DATE	NOTES			DRAWING TITLE	PROPOSED REAR ELEVATION AND SECTION AA	 <p>Meters @ 1:50@ A3</p>					