


PROPOSED GROUND FLOOR PLAN
 SCALE 1:50

NOTES: All detailed measurements are approximate.

NOTES: All measurements of neighbouring properties are approximate including garden levels and will be subject to Party Wall Matters.

NOTES: All recessed beams assume that the floor thickness is 6 inches. This cannot be confirmed until the opening up work during the build phase.

			CLIENT	MW & MM	PROJECT	SILVERMERE ROAD SE6	SCALE	1:50@A3	DRAWING NO.	P - 1	REV.	
					DRAWING TITLE	PROPOSED GROUND FLOOR PLAN	DATE	14-08-18	DRAWN	SH		
REV	DATE	NOTES				<p>Meters @ 1:50@ A3</p>			<p>342 Clapham Road London SW9 9AJ Tel: 0207 242 5353 hello@designteam.co.uk www.designteam.co.uk</p>			

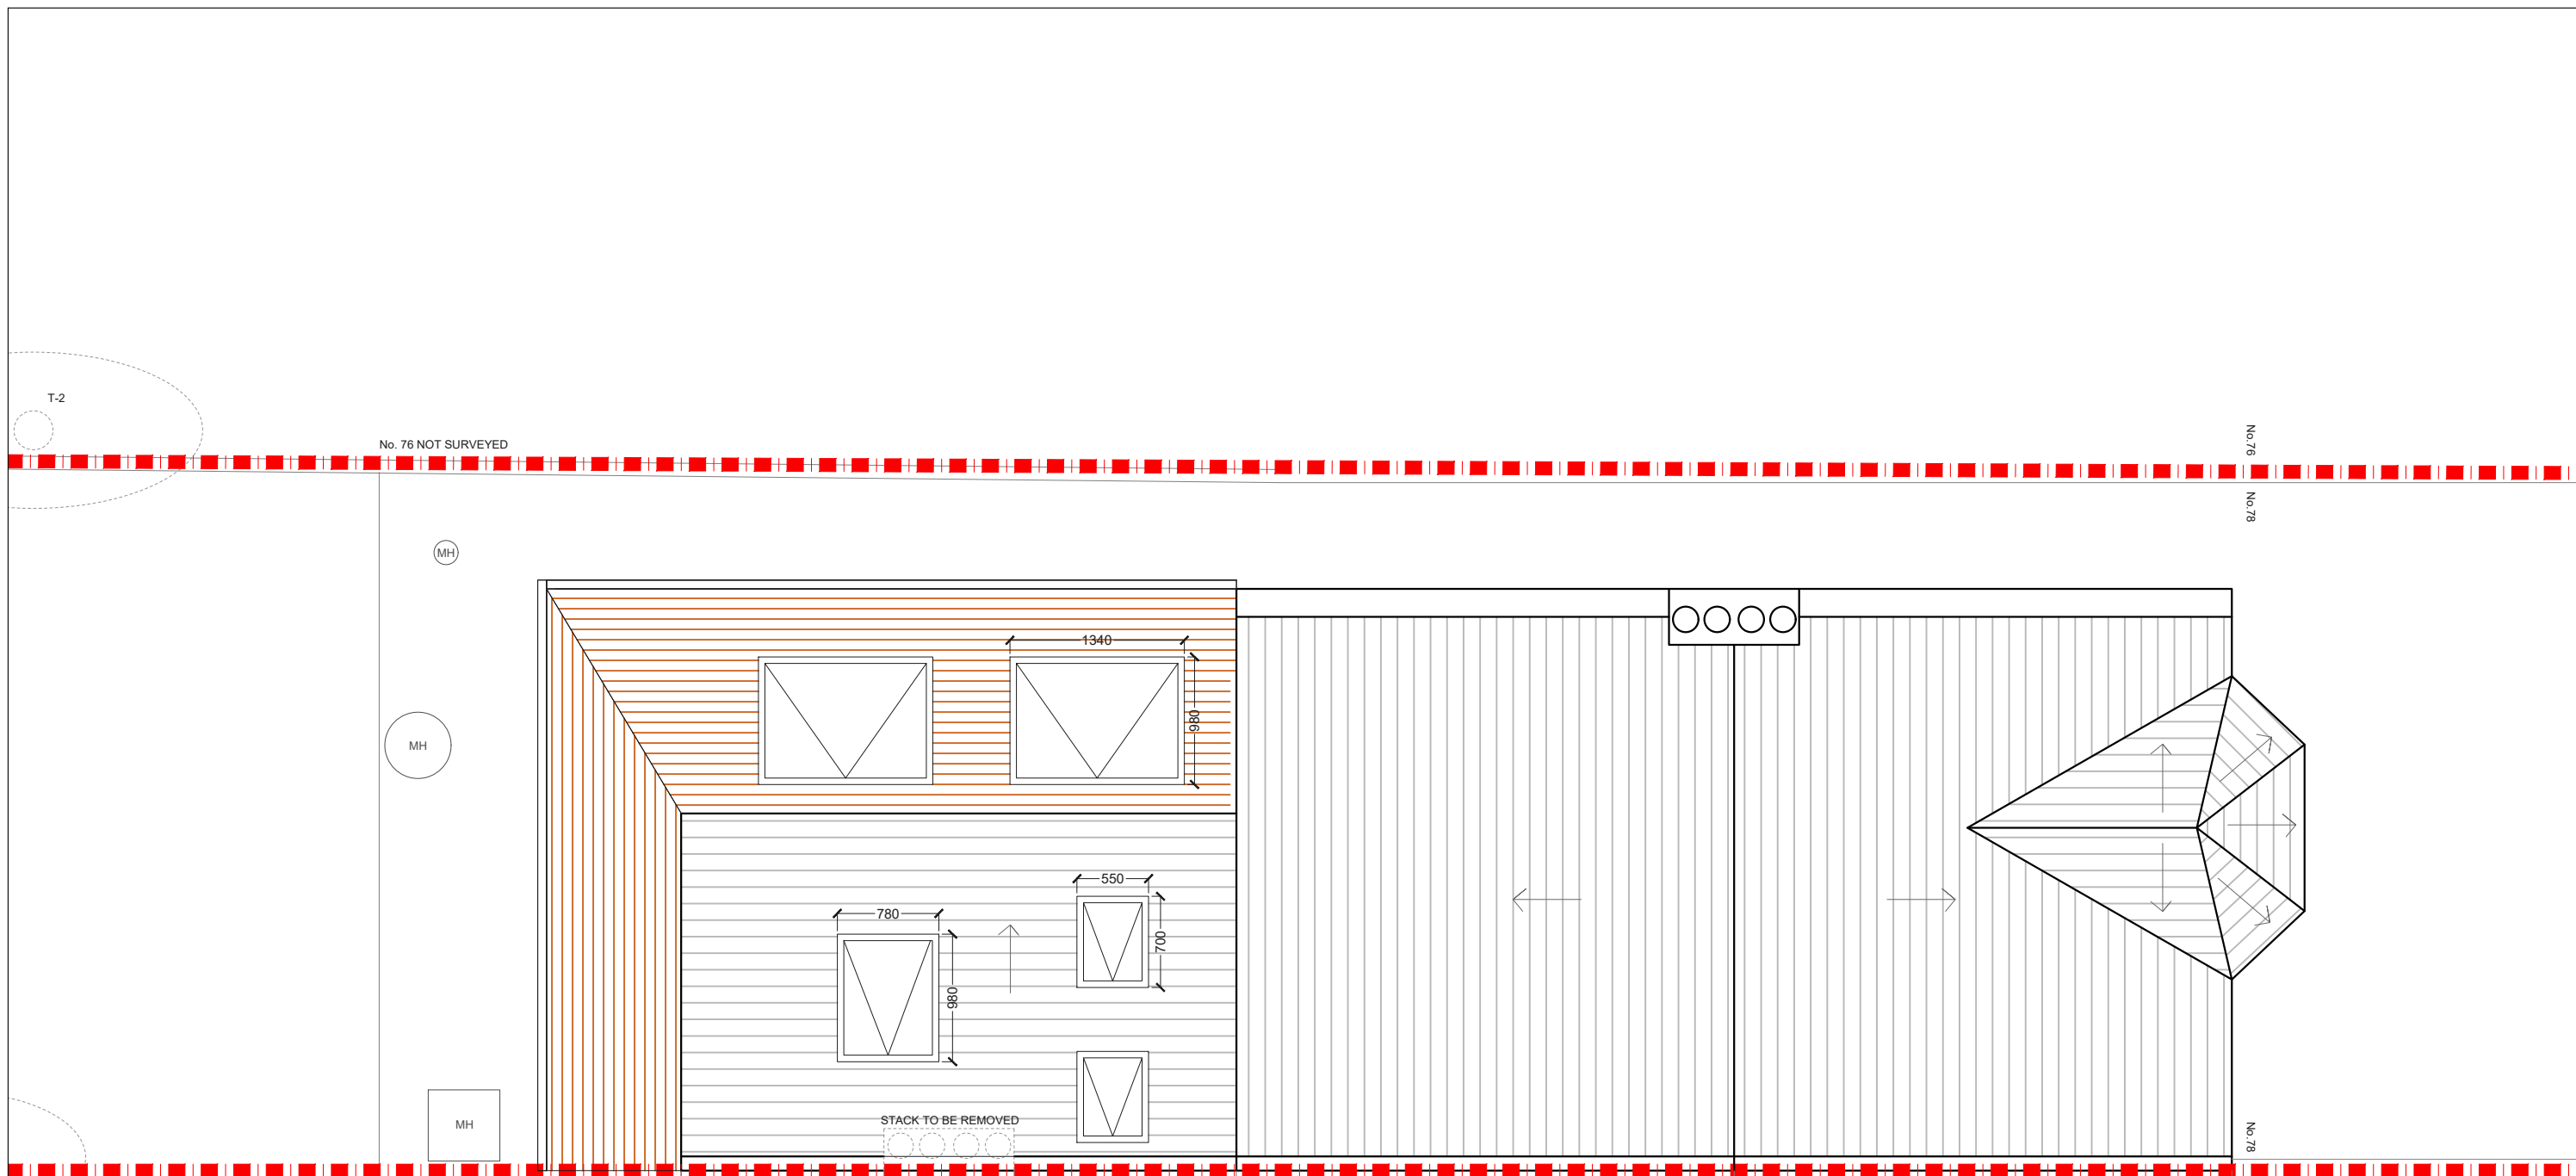



PROPOSED ROOF PLAN
SCALE 1:50

NOTES: All detailed measurements are approximate.

NOTES: All measurements of neighboring properties are approximate including garden levels and will be subject to Party Wall Matters.

			CLIENT	MW & MM	PROJECT	SILVERMERE ROAD SE6	SCALE	1:50@A3	DRAWING NO.	REV.	<p>342 Clapham Road London SW9 9AJ Tel: 0207 242 5353 hello@designteam.co.uk www.designteam.co.uk</p>	
							DATE	14-08-18	DRAWN	SH		P - 2
REV	DATE	NOTES			DRAWING TITLE	PROPOSED ROOF PLAN						

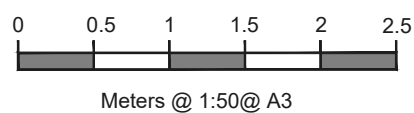


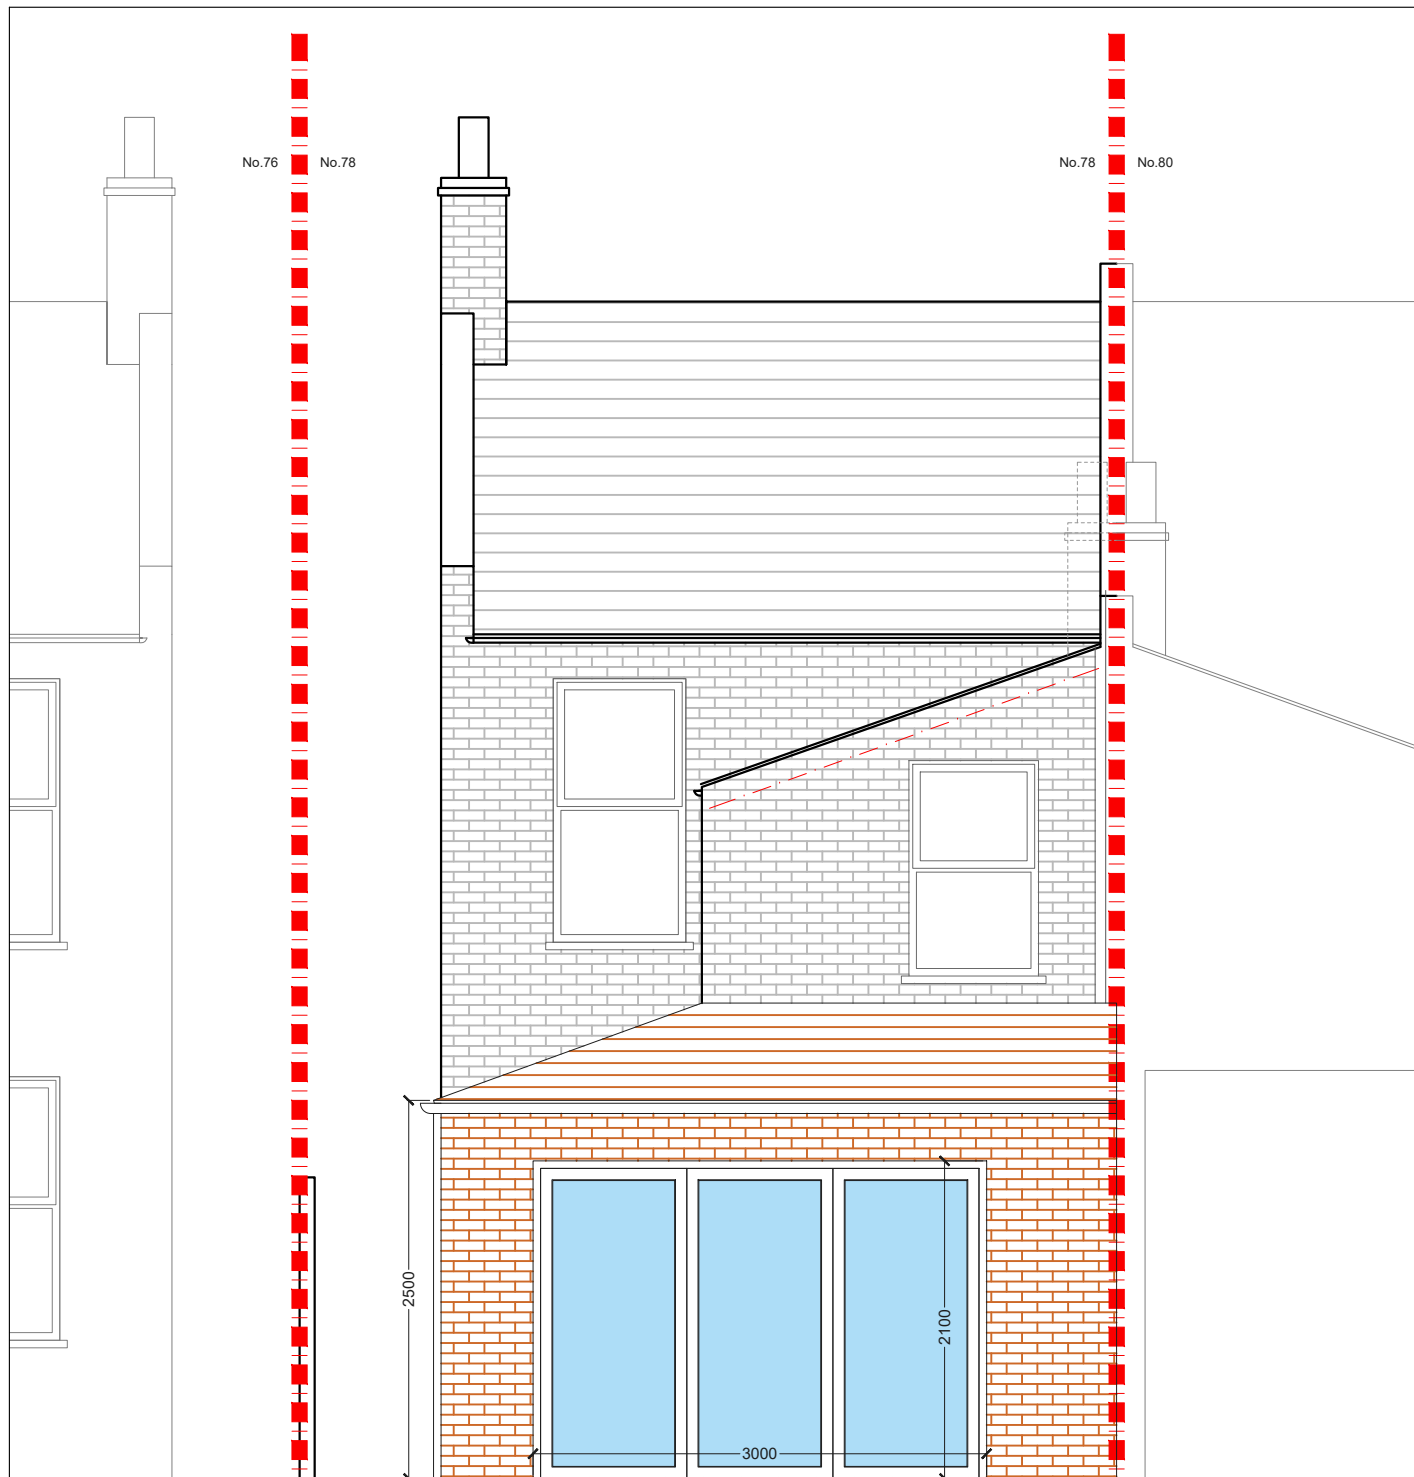

PROPOSED REAR ELEVATION
SCALE 1:50

NOTES: All detailed measurements are approximate.

NOTES: All measurements of neighboring properties are approximate including garden levels and will be subject to Party Wall Matters.

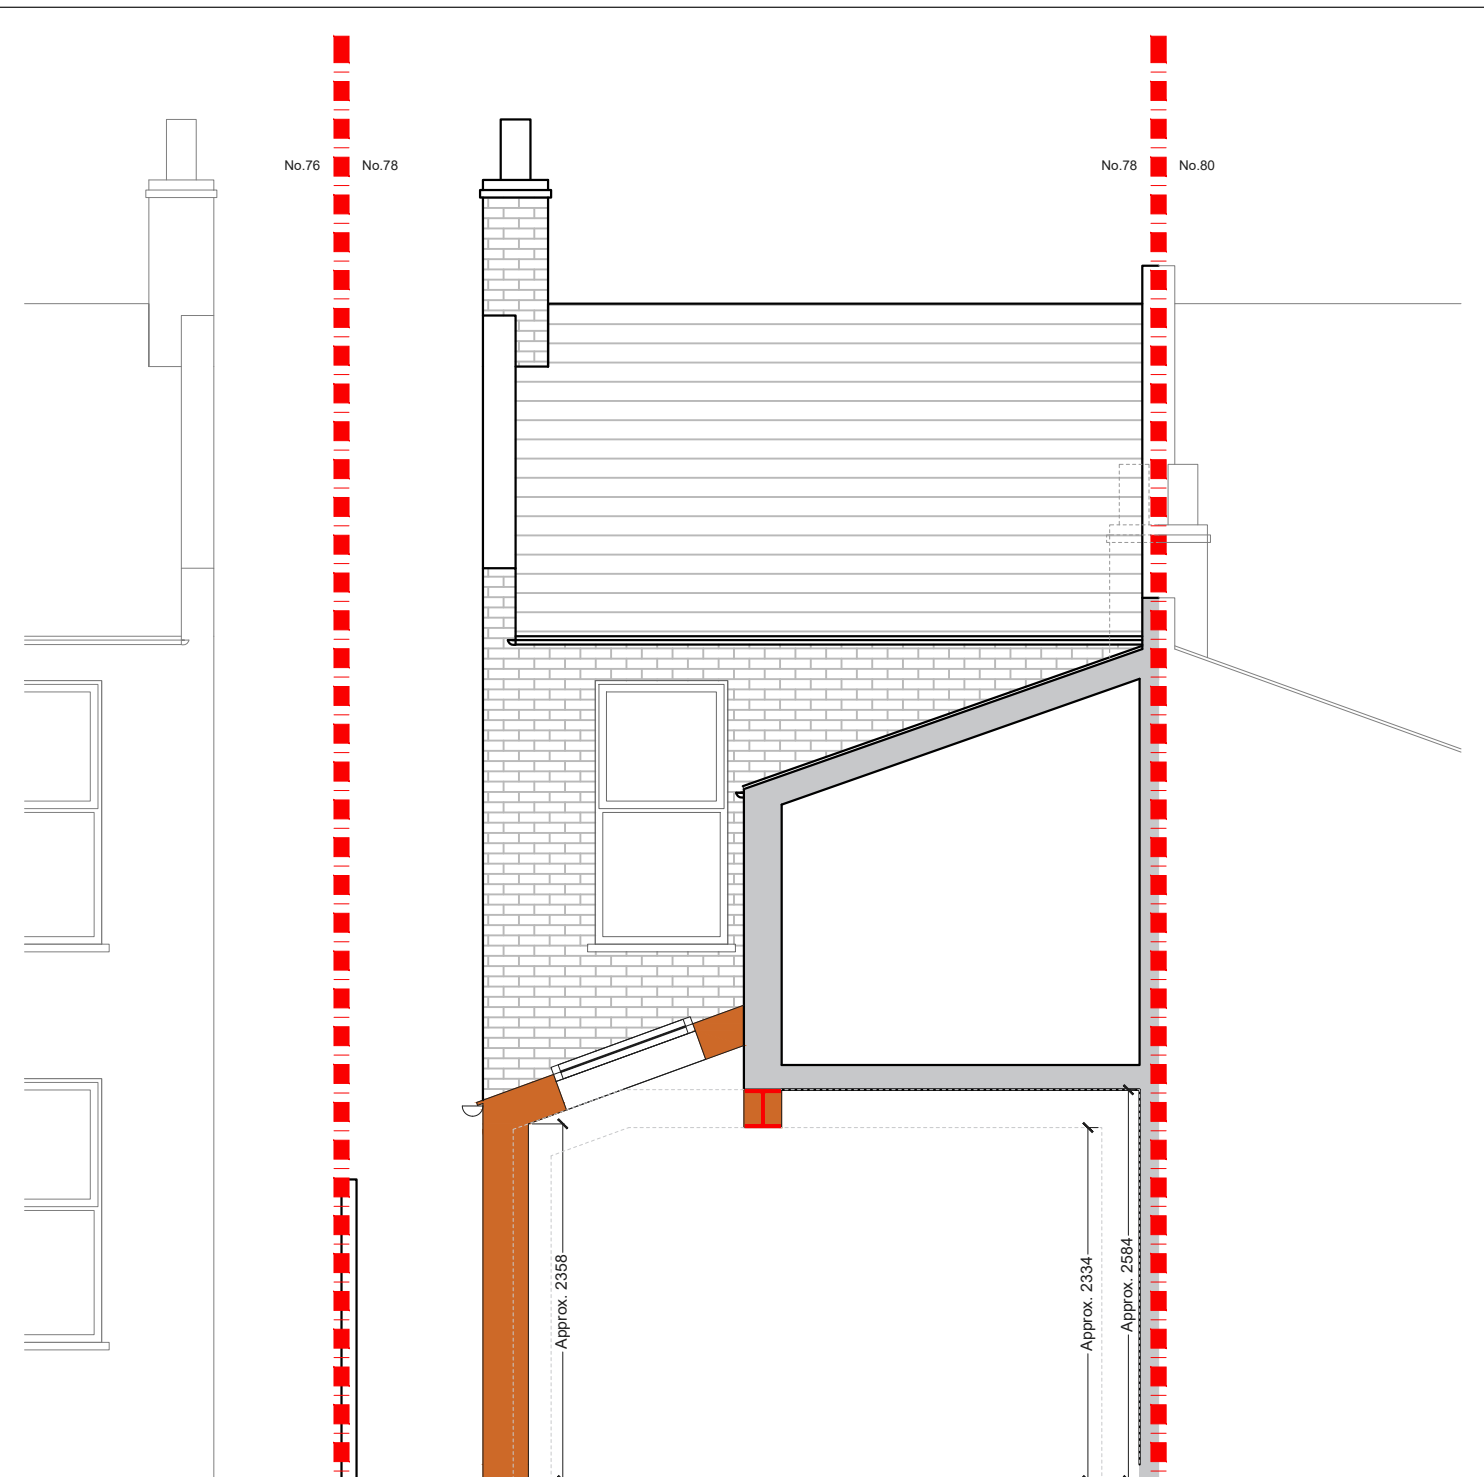

PROPOSED SECTION A_A
SCALE 1:50

NOTES: All detailed measurements are approximate.

NOTES: All measurements of neighboring properties are approximate including garden levels and will be subject to Party Wall Matters.

			CLIENT	MW & MM	PROJECT	SILVERMERE ROAD SE6	SCALE	1:50@A3	DRAWING NO.	REV.	
							DATE	14-08-18	DRAWN	SH	P - 3
					DRAWING TITLE	PROPOSED REAR ELEVATION & SECTION A_A	<p>Meters @ 1:50@ A3</p>				
REV	DATE	NOTES									342 Clapham Road London SW9 9AJ Tel: 0207 242 5353 hello@designteam.co.uk www.designteam.co.uk