

Project Address
Elton Road, KT2

DA

Client

Drawing Title
Proposed Plans

Disclaimer

Drawings to be read in conjunction with the relevant drawing and specification. Figured dimensions only. Dimensions should not be relied upon for the purposes of ordering material or placing sub-contractor orders. Third parties to take their own site measurements. Site boundaries are indicative only and are subject to confirmation with land registry. A party wall surveyor should be consulted to ascertain whether adjoining owners are notifiable. On planning drawings, all structural beams, openings, lintels and any other bearings are indicative and are subject to review from a structural engineer. All drawings are subject to onsite inspection.

Drawing No
3PD - 01

Revision

North



Date Issued
26/07/2022

Notes




buildteam
Extension Specialists

Phone
0207 495 6561

Email
hello@buildteam.com


Online
www.buildteam.com

Office
342 Clapham Rd, SW9 9AJ

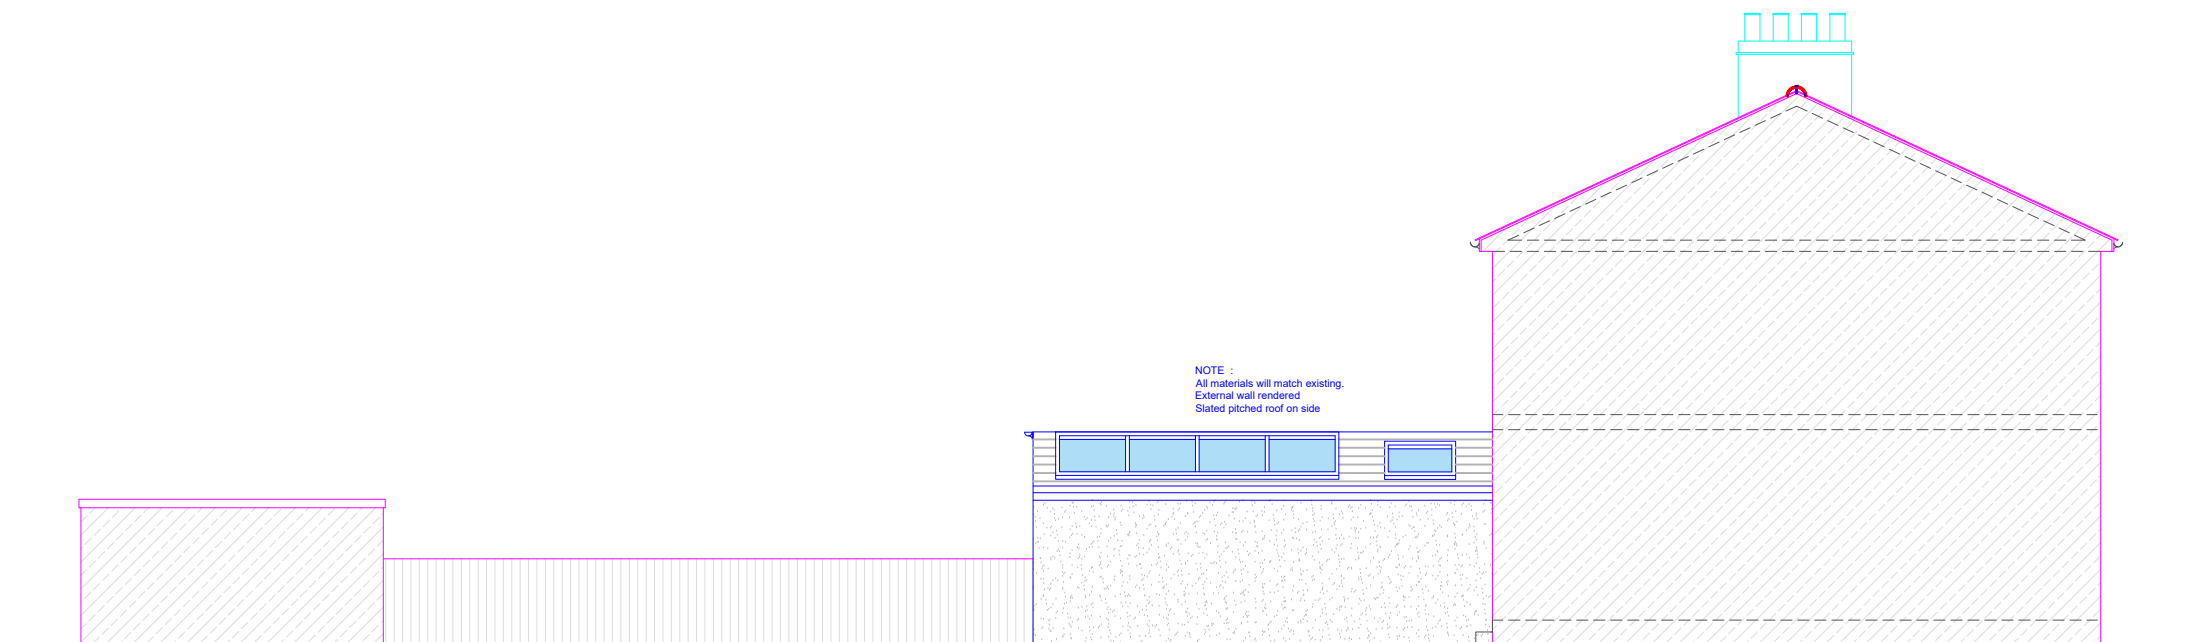

PROPOSED SIDE ELEVATION

NOTE :
 All materials will match existing.
 External wall rendered
 Stated pitched roof on side

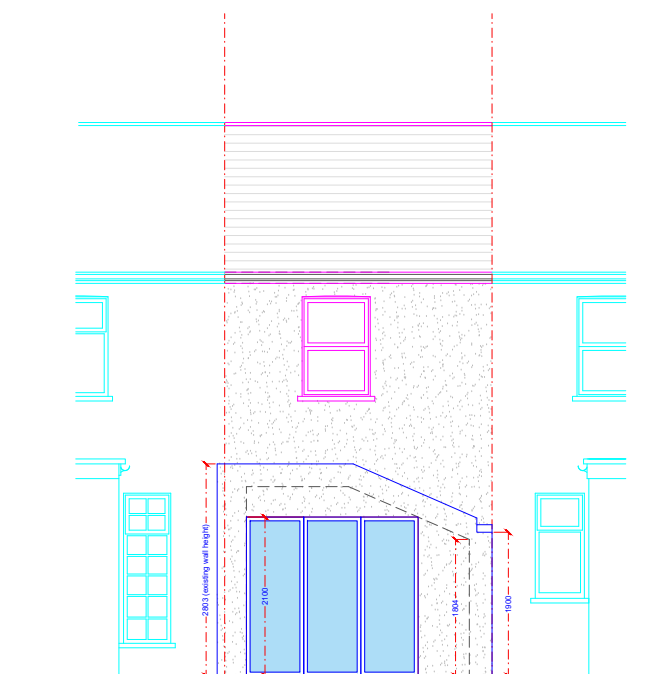

PROPOSED REAR ELEVATION

Project Address
 Elton Road, KT2

Client

Drawing Title
 Proposed Elevations

Disclaimer

Drawings to be read in conjunction with the relevant drawing and specification. Figured dimensions only. Dimensions should not be relied upon for the purposes of ordering material or placing sub-contractor orders. Third parties to take their own site measurements. Site boundaries are indicative only and are subject to confirmation with land registry. A party wall surveyor should be consulted to ascertain whether adjoining owners are notifiable. On planning drawings, all structural beams, openings, lintels and any other bearings are indicative and are subject to review from a structural engineer. All drawings are subject to onsite inspection.

Drawing No
 3PD - 02

Date Issued
 26/07/2022

Revision

Notes



buildteam
 Extension Specialists

Phone
 0207 495 6561

Online
www.buildteam.com

Email
hello@buildteam.com

Office
 342 Clapham Rd, SW9 9AJ