

**Project Address**  
Mayfield Road N8

**Client**  
A & H

**Drawing Title**  
Proposed Ground Floor And Roof Plan

**Drawn**

**Checked**

**Approved**

**Disclaimer**

Drawings to be read in conjunction with the relevant drawing and specification. Figured dimensions only. Dimensions should not be relied upon for the purposes of ordering material or placing sub-contractor orders. Third parties to take their own site measurements. Site boundaries are indicative only and are subject to confirmation with land registry. A party wall surveyor should be consulted to ascertain whether adjoining owners are notifiable. On planning drawings, all structural beams, openings, lintels and any other bearings are indicative and are subject to review from a structural engineer. All drawings are subject to onsite inspection.

**Drawing No**  
SP - 03

**Date Issued**

**Revision**


**Notes**

**North**




**designteam**

Phone 0207 495 6561 Email hello@designteam.co.uk  
Office 342 Clapham Rd, SW9 9AJ  
Online www.designteam.co.uk

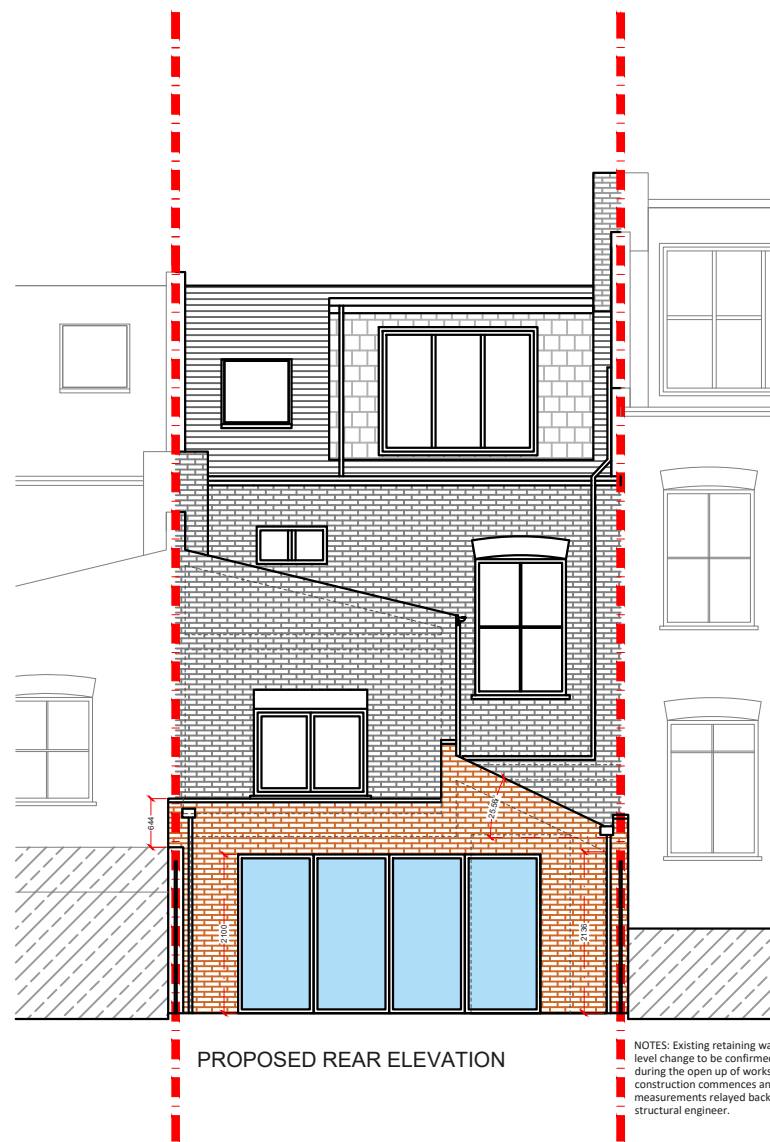

PROPOSED REAR ELEVATION

NOTES: Existing retaining wall and level change to be confirmed during the open up of works before construction commences and measurements relayed back to the structural engineer.

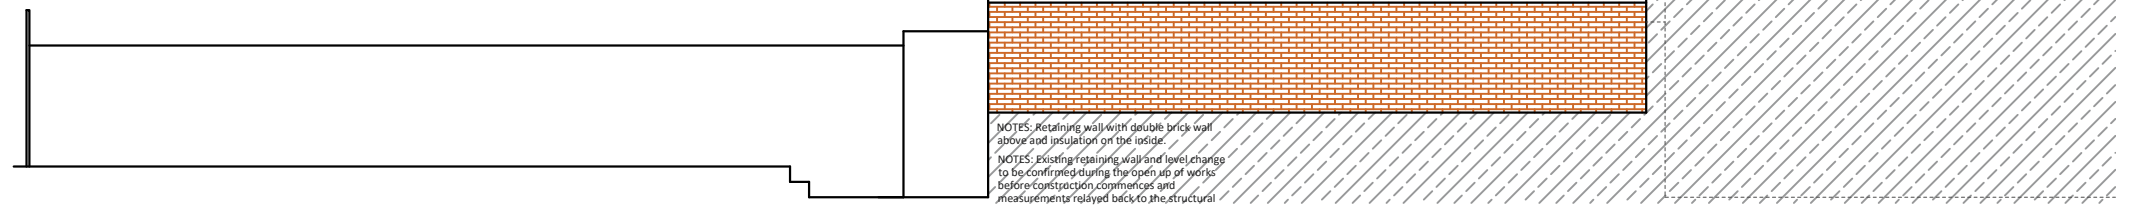

PROPOSED SIDE ELEVATION

NOTES: Retaining wall with double brick wall above and insulation on the inside.  
 NOTES: Existing retaining wall and level change to be confirmed during the open up of works before construction commences and measurements relayed back to the structural engineer.

**Project Address**  
 Mayfield Road N8

**Client**  
 A & H

**Drawing Title**  
 Proposed Rear And Side Elevation

**Drawn**

**Checked**

**Approved**

**Disclaimer**

Drawings to be read in conjunction with the relevant drawing and specification. Figured dimensions only. Dimensions should not be relied upon for the purposes of ordering material or placing sub-contractor orders. Third parties to take their own site measurements. Site boundaries are indicative only and are subject to confirmation with land registry. A party wall surveyor should be consulted to ascertain whether adjoining owners are notifiable. On planning drawings, all structural beams, openings, lintels and any other bearings are indicative and are subject to review from a structural engineer. All drawings are subject to onsite inspection.

**Drawing No**  
 SP - 03

**Date Issued**

**Revision**

**Notes**

**North**



**designteam**

Phone 0207 495 6561 Email hello@designteam.co.uk  
 Online www.designteam.co.uk Office 342 Clapham Rd, SW9 9AJ