

Project Address
Copleston Rd, SE15

Client
L G

Drawing Title
Proposed Basement Plan

Drawn
JM

Checked

Approved

Disclaimer

Drawings to be read in conjunction with the relevant drawing and specification. Figured dimensions only. Dimensions should not be relied upon for the purposes of ordering material or placing sub-contractor orders. Third parties to take their own site measurements. Site boundaries are indicative only and are subject to confirmation with land registry. A party wall surveyor should be consulted to ascertain whether adjoining owners are notifiable. On planning drawings, all structural beams, openings, lintels and any other bearings are indicative and are subject to review from a structural engineer. All drawings are subject to onsite inspection.

Drawing No
SP - 01

Date Issued

Revision


Notes

North



designteam

Phone 0207 495 6561
Email hello@designteam.co.uk
Office 342 Clapham Rd, SW9 9AJ
Online www.designteam.co.uk

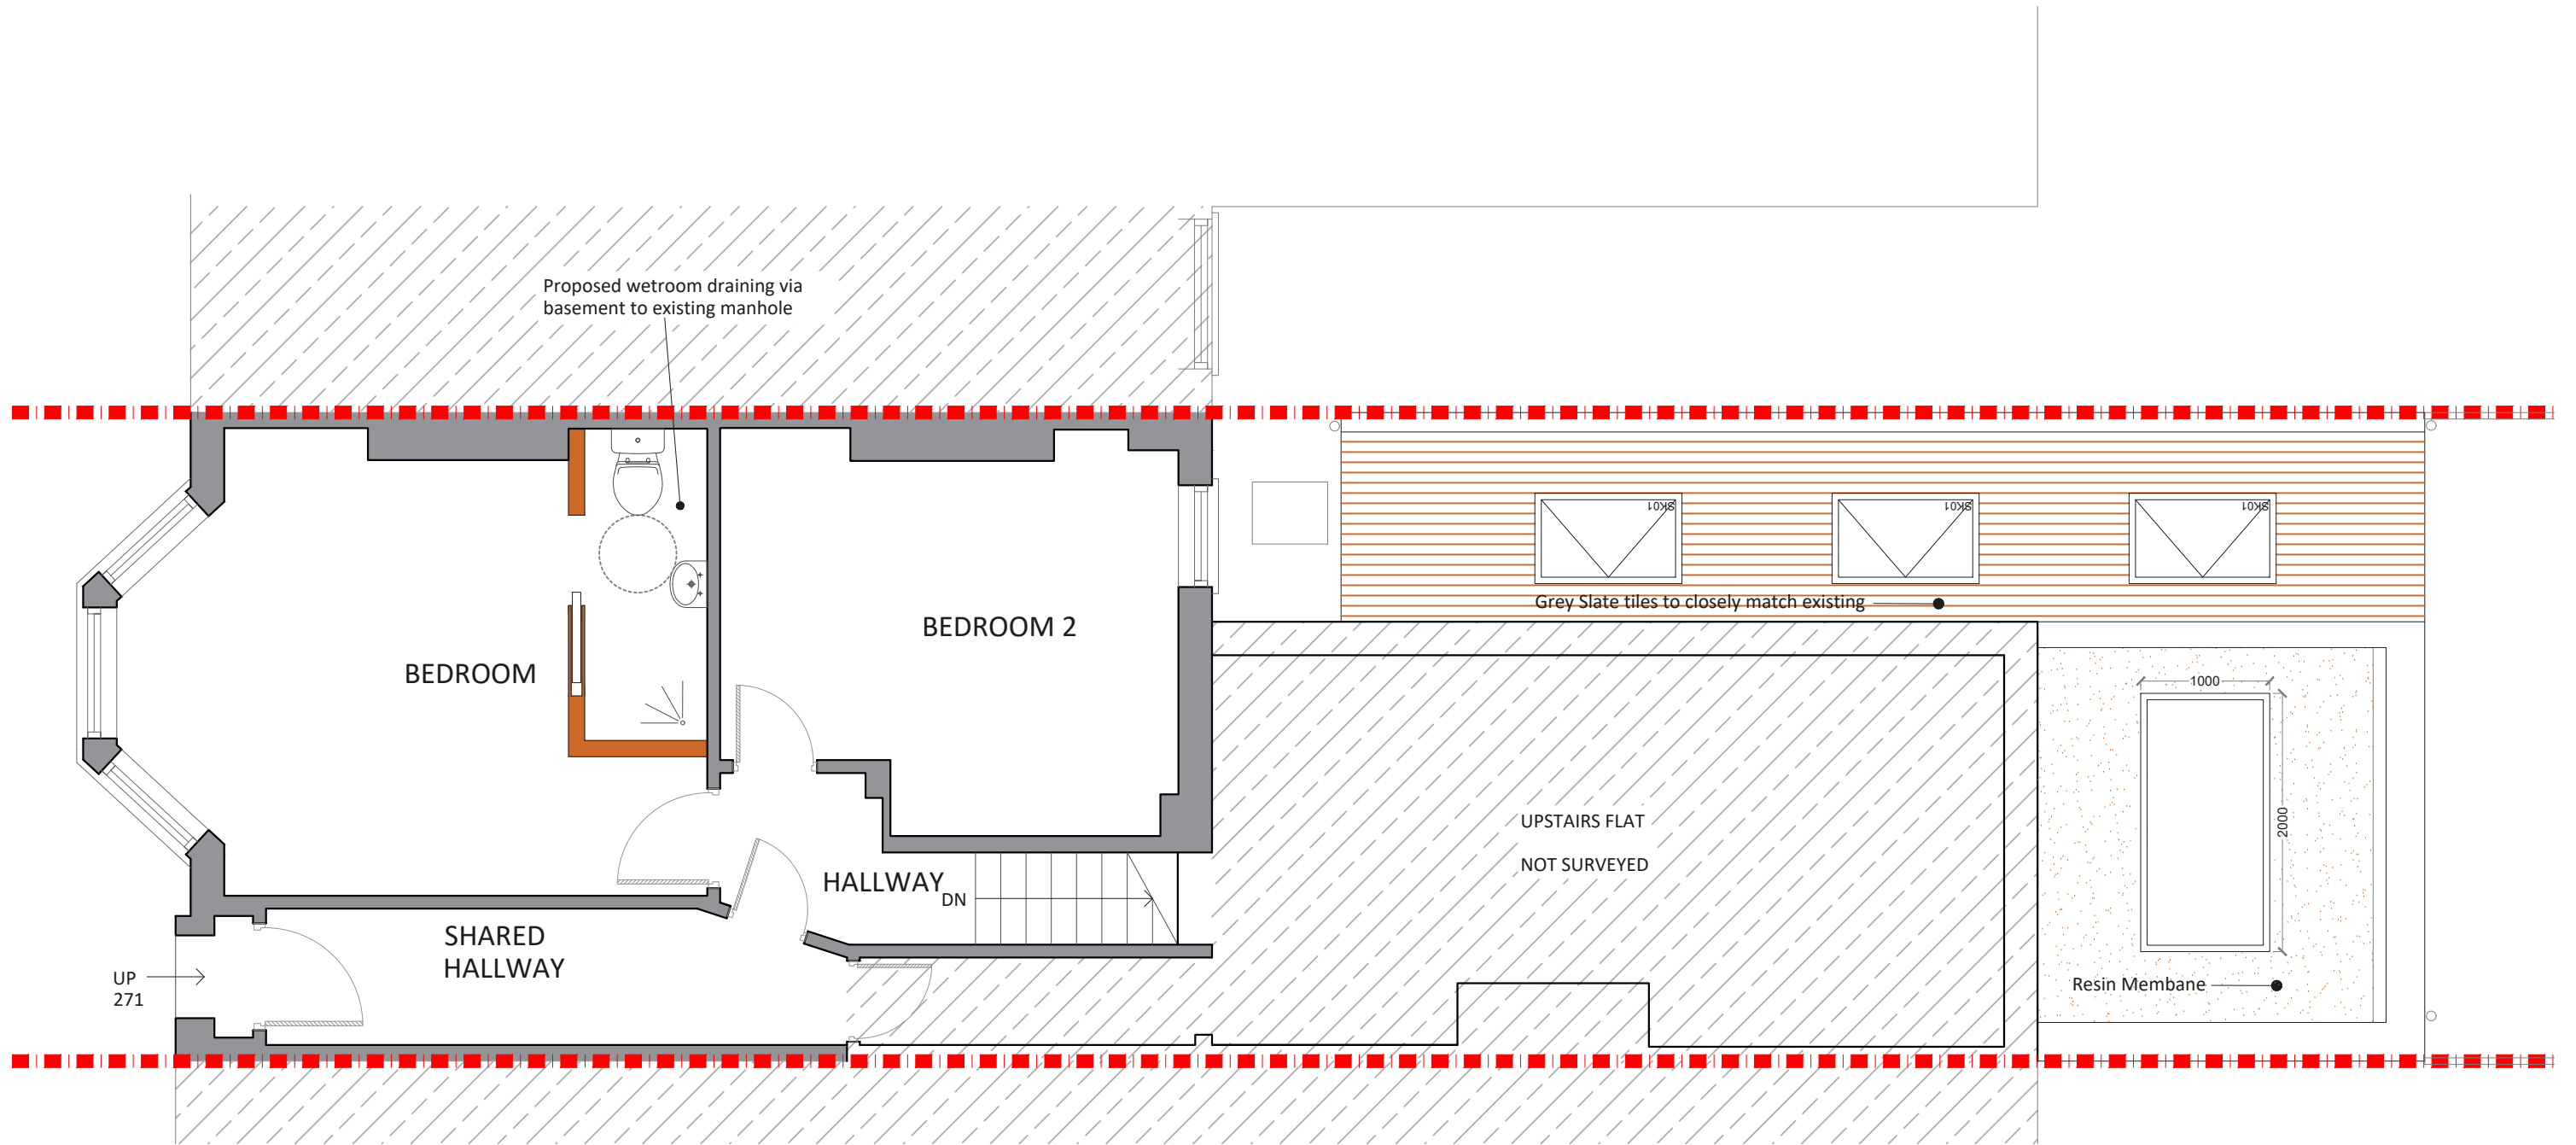

PROPOSED GROUND FLOOR PLAN
SCALE 1:50

Project Address
Copleston Rd, SE15

Client
L G

Drawing Title
Proposed Ground Floor Plan

Drawn
JM

Checked

Approved

Disclaimer

Drawings to be read in conjunction with the relevant drawing and specification. Figured dimensions only. Dimensions should not be relied upon for the purposes of ordering material or placing sub-contractor orders. Third parties to take their own site measurements. Site boundaries are indicative only and are subject to confirmation with land registry. A party wall surveyor should be consulted to ascertain whether adjoining owners are notifiable. On planning drawings, all structural beams, openings, lintels and any other bearings are indicative and are subject to review from a structural engineer. All drawings are subject to onsite inspection.

Drawing No
SP - 02

Date Issued

Revision


Notes

North



designteam

Phone 0207 495 6561 Email hello@designteam.co.uk
Office 342 Clapham Rd, SW9 9AJ
Online www.designteam.co.uk

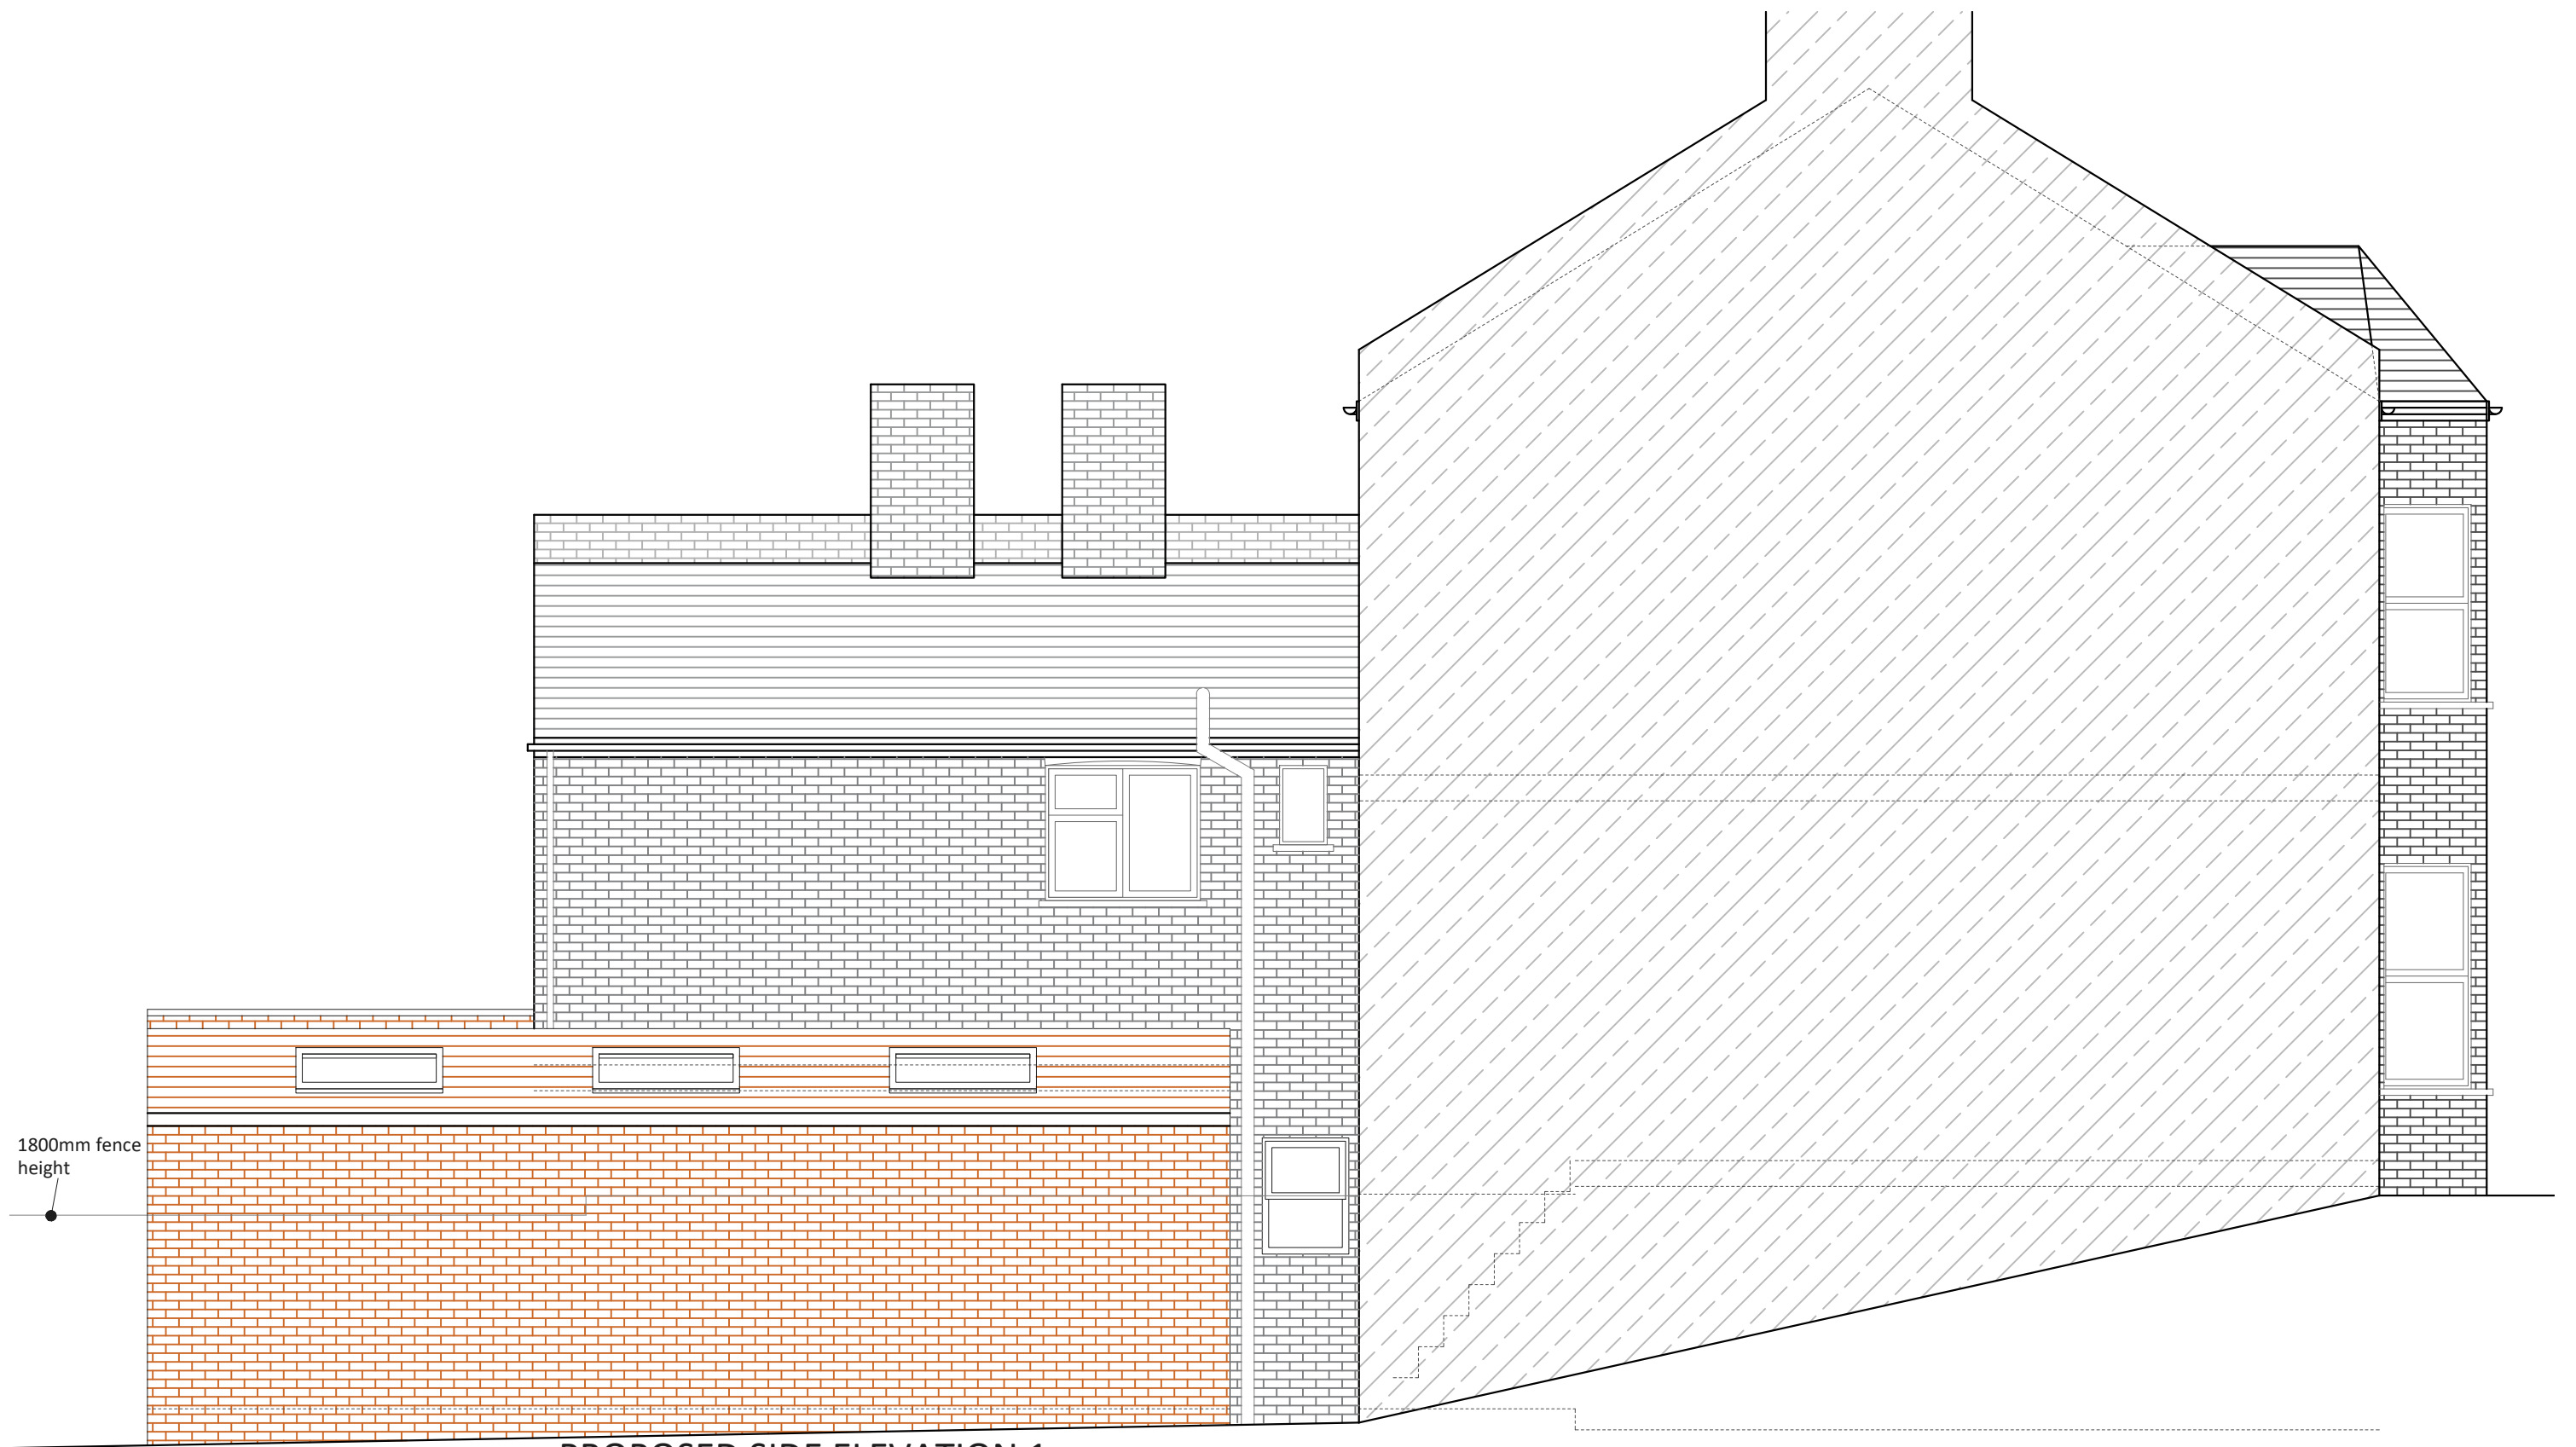

PROPOSED SIDE ELEVATION 1
SCALE 1:50

Project Address
Copleston Rd, SE15

Client
L G

Drawing Title
Proposed Side Elevation 1

Drawn
JM

Checked

Approved

Disclaimer

Drawings to be read in conjunction with the relevant drawing and specification. Figured dimensions only. Dimensions should not be relied upon for the purposes of ordering material or placing sub-contractor orders. Third parties to take their own site measurements. Site boundaries are indicative only and are subject to confirmation with land registry. A party wall surveyor should be consulted to ascertain whether adjoining owners are notifiable. On planning drawings, all structural beams, openings, lintels and any other bearings are indicative and are subject to review from a structural engineer. All drawings are subject to onsite inspection.

Drawing No
SP - 03

Date Issued

Revision

Notes



designteam

Phone 0207 495 6561 Email hello@designteam.co.uk
Office 342 Clapham Rd, SW9 9AJ
Online www.designteam.co.uk