


PROPOSED LOFT PLAN

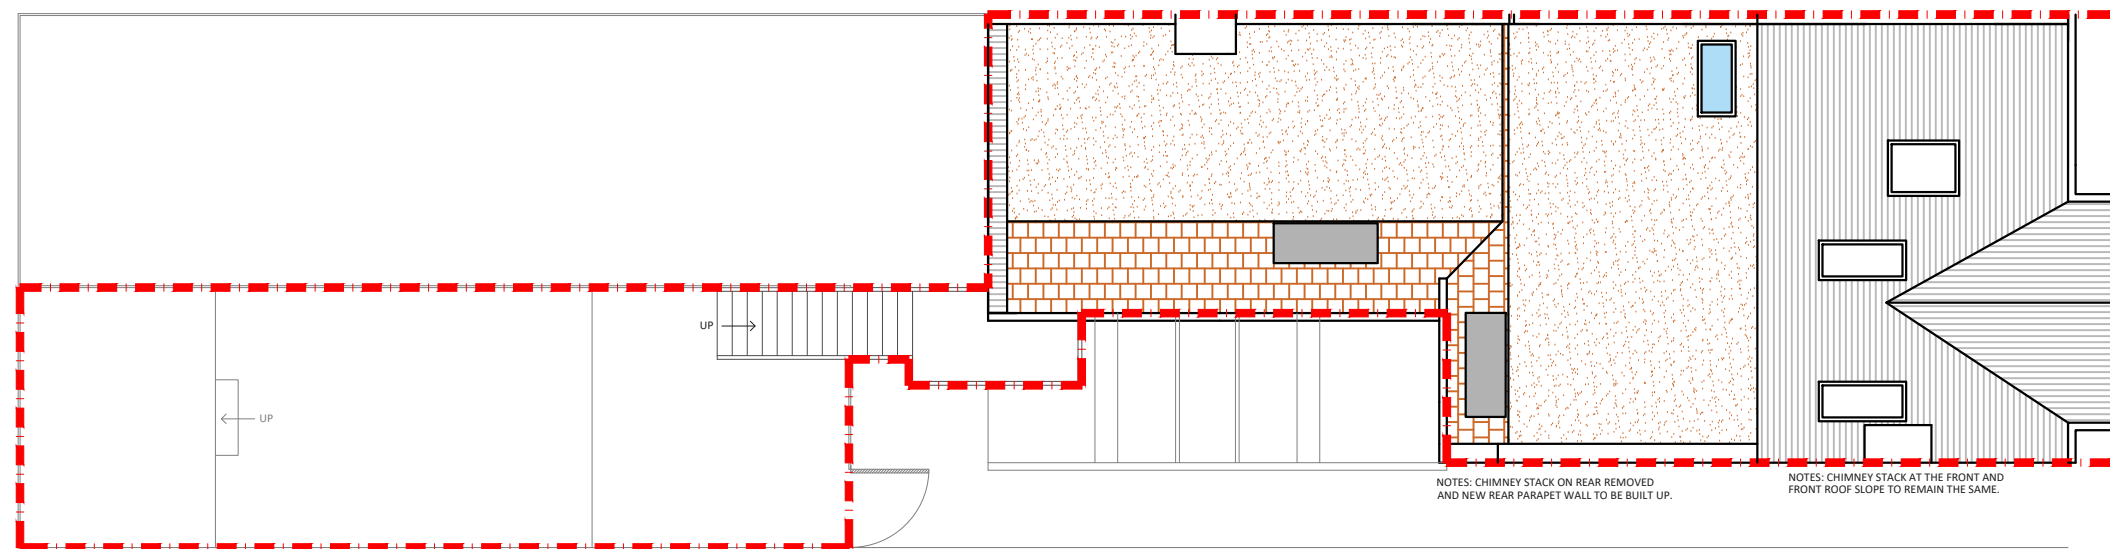

PROPOSED ROOF PLAN

Project Address
Cambray Road, London, SW12

Client
S & T

Drawing Title
Proposed Loft And Floor Plan

Drawn
JM

Checked

Approved

Disclaimer

Drawings to be read in conjunction with the relevant drawing and specification. Figured dimensions only. Dimensions should not be relied upon for the purposes of ordering material or placing sub-contractor orders. Third parties to take their own site measurements. Site boundaries are indicative only and are subject to confirmation with land registry. A party wall surveyor should be consulted to ascertain whether adjoining owners are notifiable. On planning drawings, all structural beams, openings, lintels and any other bearings are indicative and are subject to review from a structural engineer. All drawings are subject to onsite inspection.

Drawing No
SP - 01

Date Issued

Revision


Notes

North




designteam

Phone 0207 495 6561 Email hello@designteam.co.uk
Office 342 Clapham Rd, SW9 9AJ
Online www.designteam.co.uk

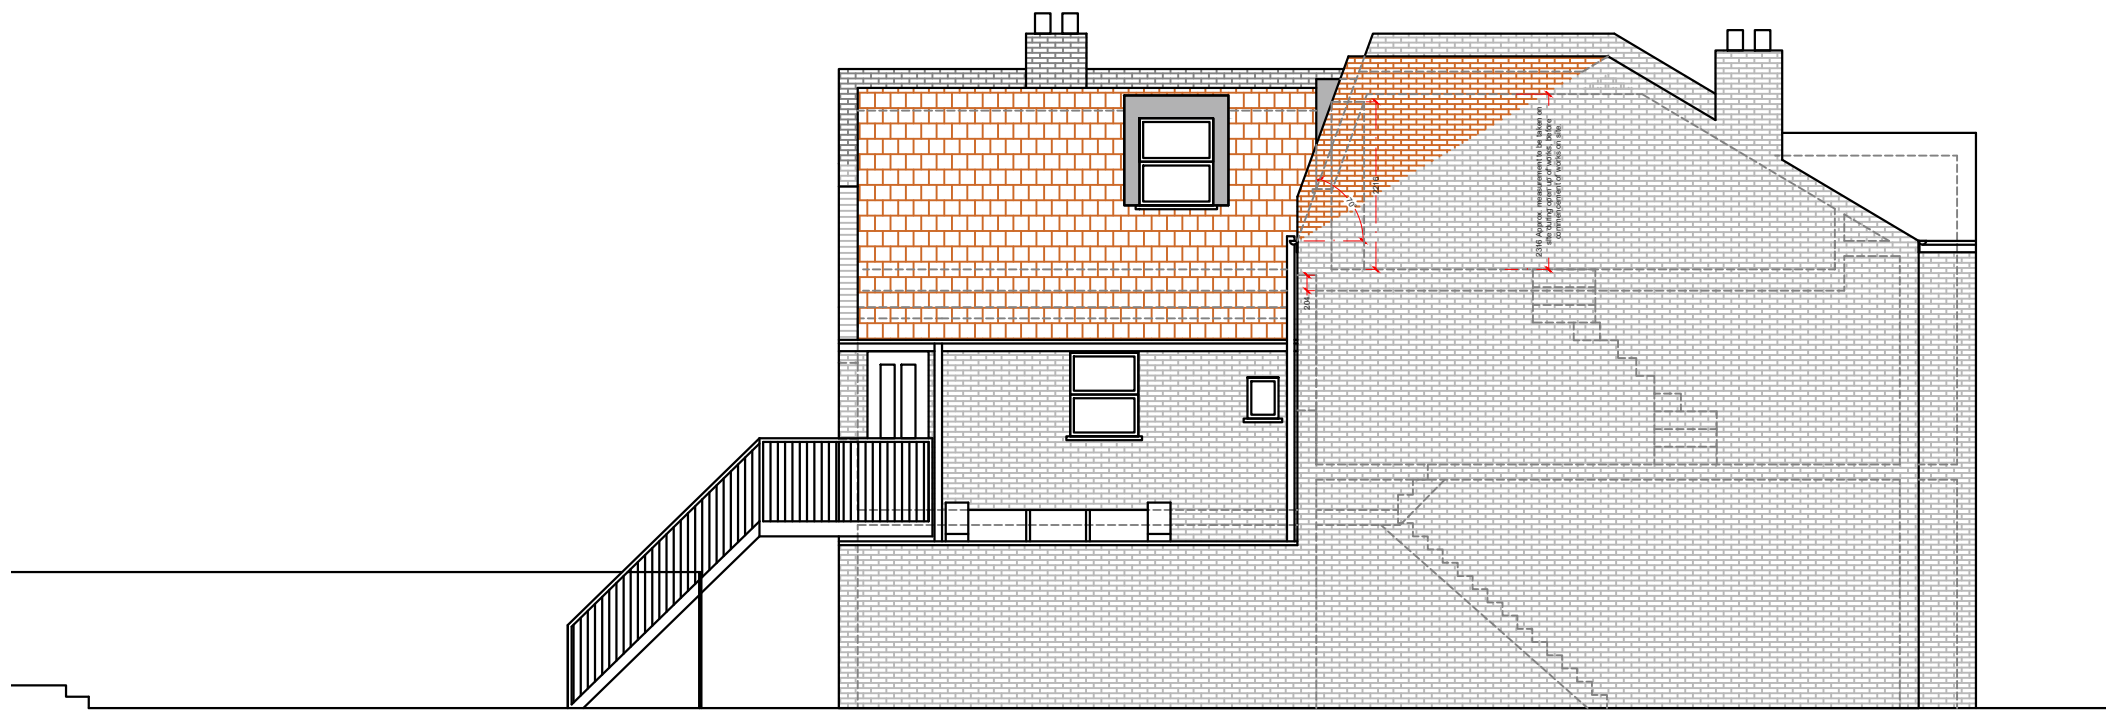

PROPOSED SIDE ELEVATION

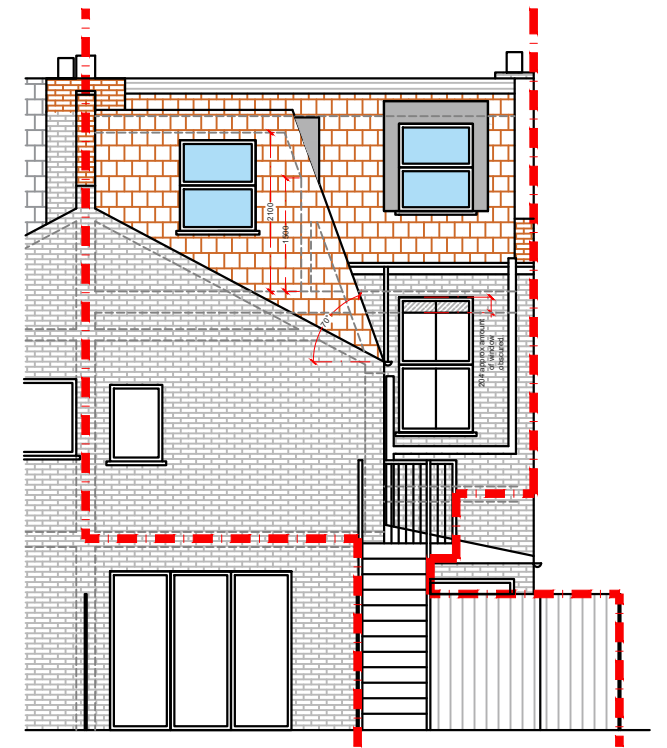

PROPOSED REAR ELEVATION

Project Address
Cambray Road, London, SW12

Client
S & T

Drawing Title
Proposed Elevations

Drawn
JM

Checked

Approved

Disclaimer

Drawings to be read in conjunction with the relevant drawing and specification. Figured dimensions only. Dimensions should not be relied upon for the purposes of ordering material or placing sub-contractor orders. Third parties to take their own site measurements. Site boundaries are indicative only and are subject to confirmation with land registry. A party wall surveyor should be consulted to ascertain whether adjoining owners are notifiable. On planning drawings, all structural beams, openings, lintels and any other bearings are indicative and are subject to review from a structural engineer. All drawings are subject to onsite inspection.

Drawing No
SP - 02

Date Issued

Revision

Notes

North



designteam

Phone 0207 495 6561 Email hello@designteam.co.uk
Office 342 Clapham Rd, SW9 9AJ
Online www.designteam.co.uk