

Project Address
Cyprus Avenue, N3

Client
R D

Drawing Title
Proposed Loft Plan

Drawn

Checked

Approved

Disclaimer

Drawings to be read in conjunction with the relevant drawing and specification. Figured dimensions only. Dimensions should not be relied upon for the purposes of ordering material or placing sub-contractor orders. Third parties to take their own site measurements. Site boundaries are indicative only and are subject to confirmation with land registry. A party wall surveyor should be consulted to ascertain whether adjoining owners are notifiable. On planning drawings, all structural beams, openings, lintels and any other bearings are indicative and are subject to review from a structural engineer. All drawings are subject to onsite inspection.

Drawing No
SP - 01

Date Issued

Revision


Notes

North



buildteam
Extension Specialists

Phone
0207 495 6561
Email
hello@buildteam.com
Office
342 Clapham Rd, SW9 9AJ
Online
www.buildteam.com

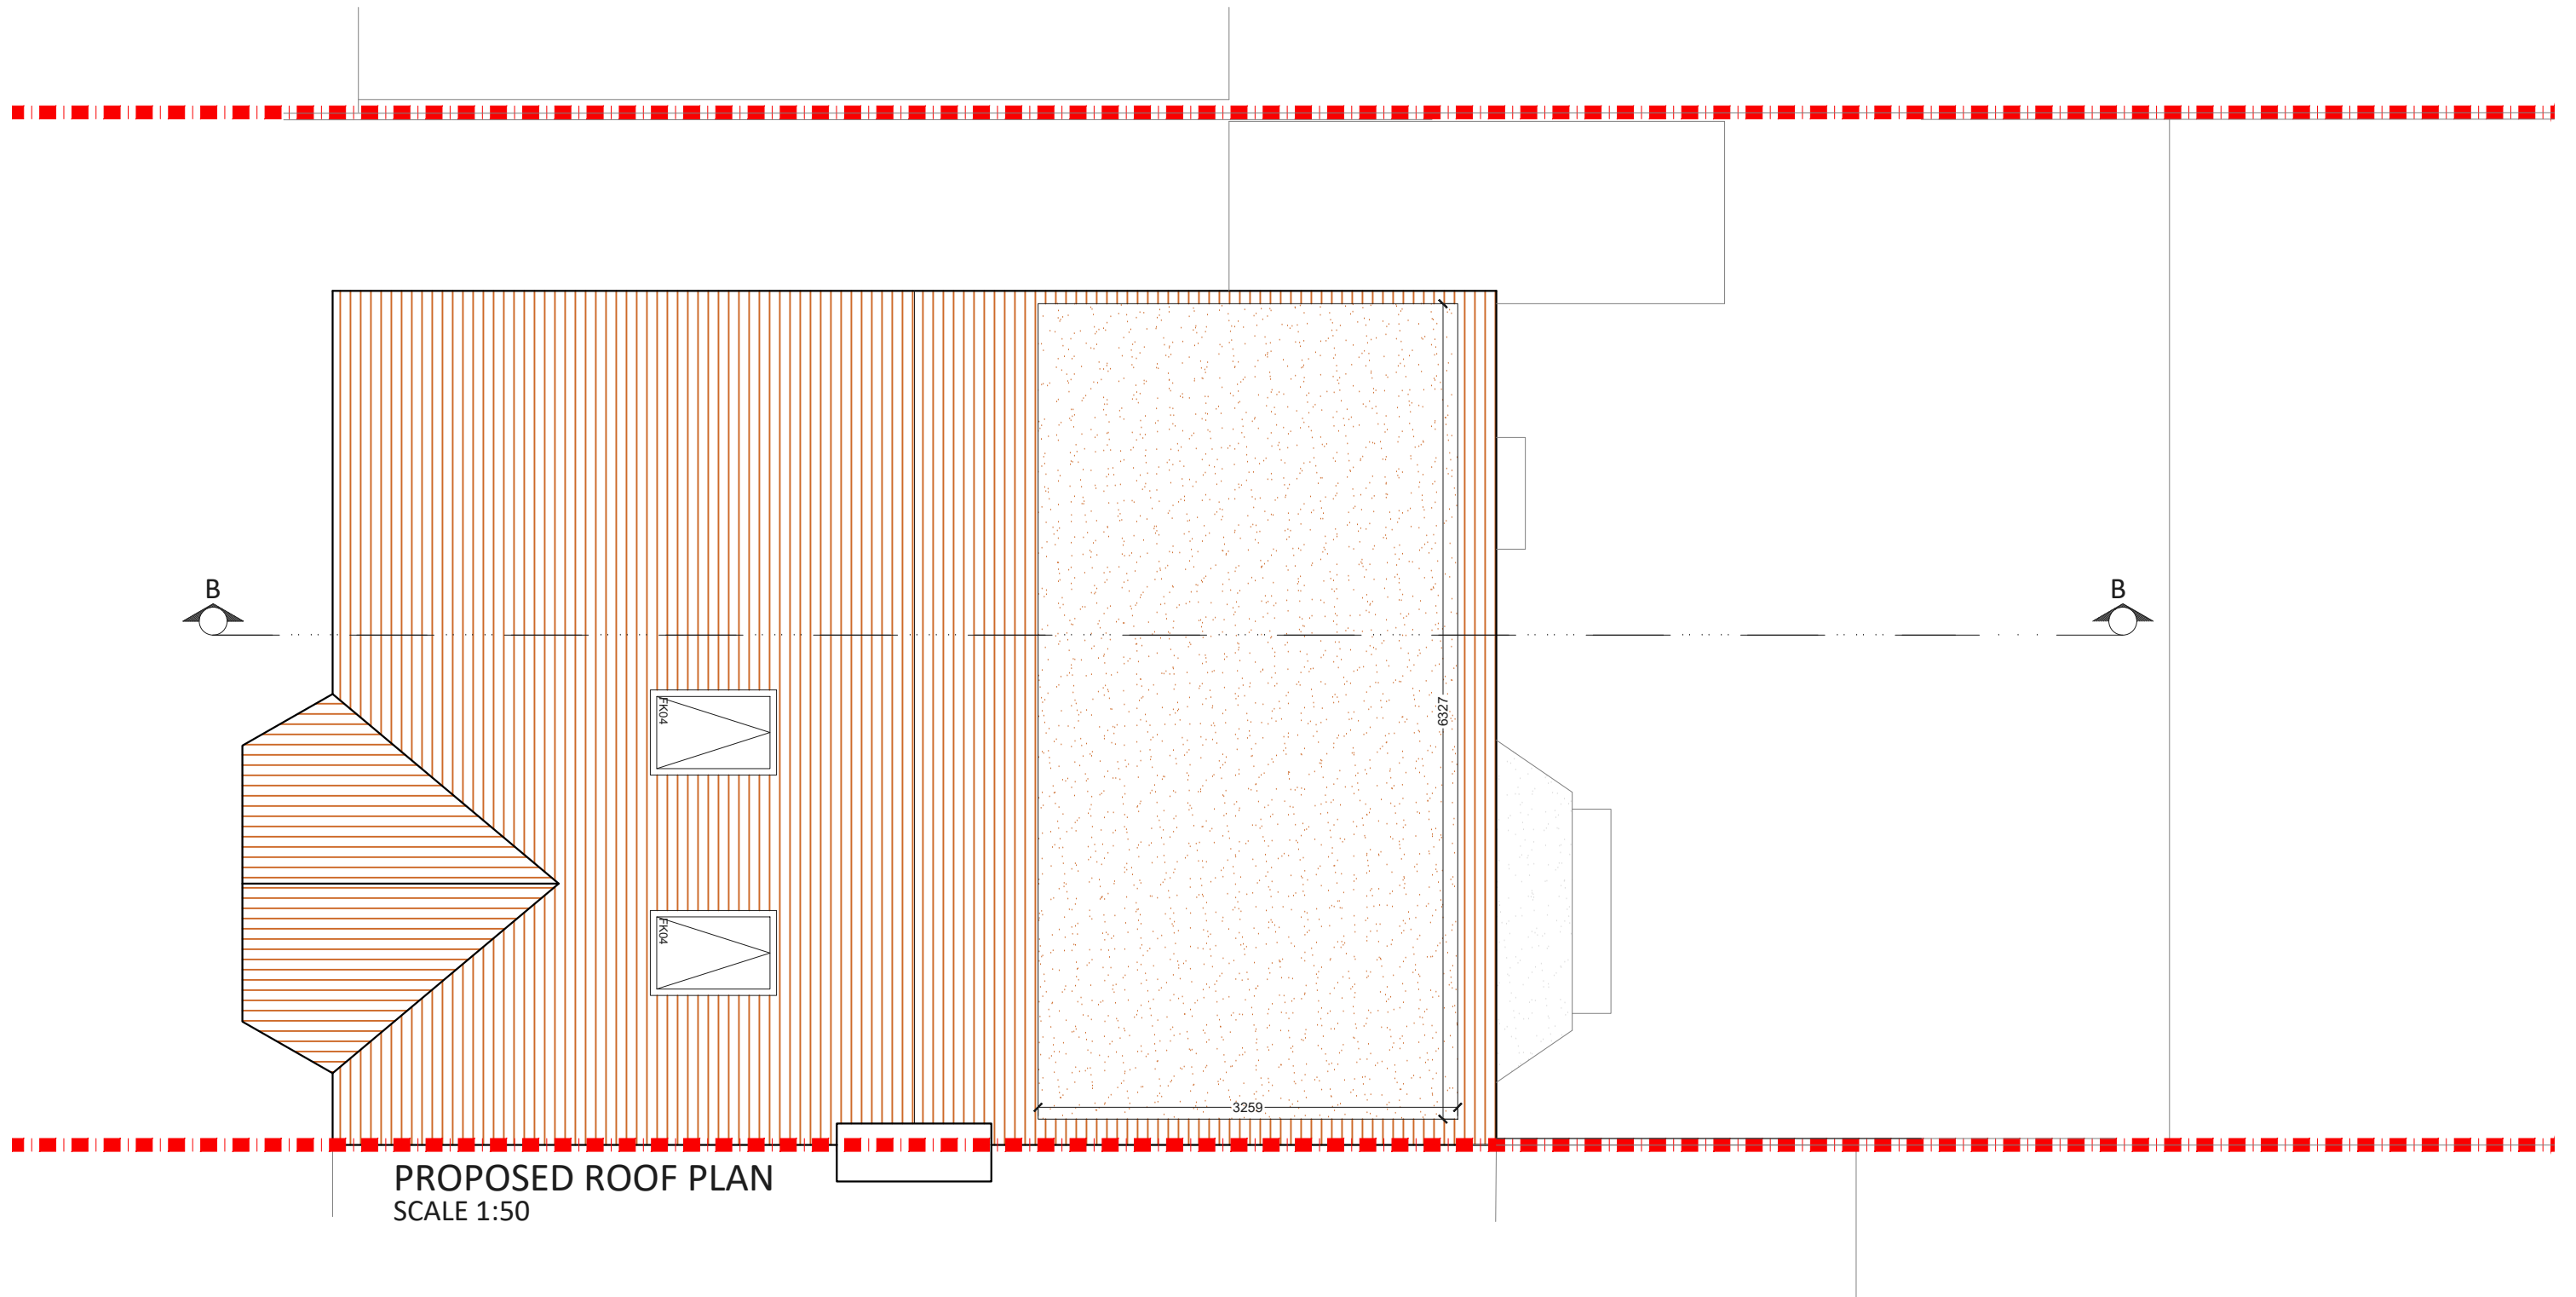

Project Address
Cyprus Avenue, N3

Client
R D

Drawing Title
Proposed Roof Plan

Drawn

Checked

Approved

Disclaimer

Drawings to be read in conjunction with the relevant drawing and specification. Figured dimensions only. Dimensions should not be relied upon for the purposes of ordering material or placing sub-contractor orders. Third parties to take their own site measurements. Site boundaries are indicative only and are subject to confirmation with land registry. A party wall surveyor should be consulted to ascertain whether adjoining owners are notifiable. On planning drawings, all structural beams, openings, lintels and any other bearings are indicative and are subject to review from a structural engineer. All drawings are subject to onsite inspection.

Drawing No
SP - 02

Date Issued

Revision

Notes

North




buildteam
Extension Specialists

Phone
0207 495 6561

Online
www.buildteam.com

Email
hello@buildteam.com

Office
342 Clapham Rd, SW9 9AJ

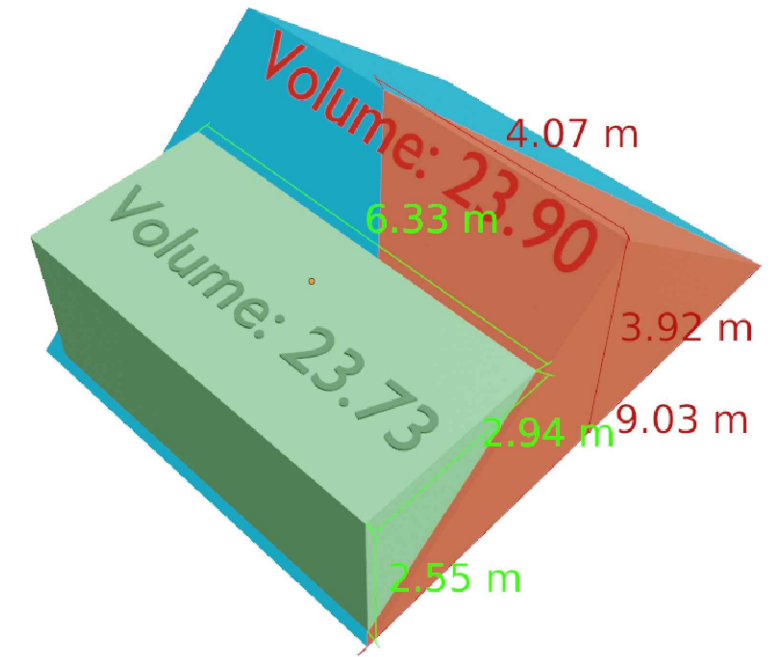

Volume of hip to gable: 23.90m³

Volume of Dormer:
 $(6.33 \times 2.94 \times 2.55)/2 = 23.73\text{m}^3$

Total volume: 47.62m³

Total volume of roof extension less than 50 cubic meters

PROPOSED REAR ELEVATION
 SCALE 1:50

Project Address
 Cyprus Avenue, N3

Client
 R D

Drawing Title
 Proposed Rear Elevation

Drawn

Checked

Approved

Disclaimer


Drawings to be read in conjunction with the relevant drawing and specification. Figured dimensions only. Dimensions should not be relied upon for the purposes of ordering material or placing sub-contractor orders. Third parties to take their own site measurements. Site boundaries are indicative only and are subject to confirmation with land registry. A party wall surveyor should be consulted to ascertain whether adjoining owners are notifiable. On planning drawings, all structural beams, openings, lintels and any other bearings are indicative and are subject to review from a structural engineer. All drawings are subject to onsite inspection.

Drawing No
 SP - 03

Date Issued

Revision

Notes

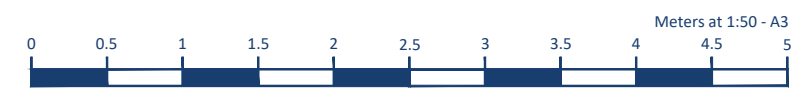

buildteam
 Extension Specialists

Phone: 0207 495 6561
 Email: hello@buildteam.com
 Online: www.buildteam.com
 Office: 342 Clapham Rd, SW9 9AJ