

Project Address
Glenelg Road, SW2

Client
J M

Drawing Title
Proposed Rear Elevation

Drawn
JM

Checked

Approved

Disclaimer

Drawings to be read in conjunction with the relevant drawing and specification. Figured dimensions only. Dimensions should not be relied upon for the purposes of ordering material or placing sub-contractor orders. Third parties to take their own site measurements. Site boundaries are indicative only and are subject to confirmation with land registry. A party wall surveyor should be consulted to ascertain whether adjoining owners are notifiable. On planning drawings, all structural beams, openings, lintels and any other bearings are indicative and are subject to review from a structural engineer. All drawings are subject to onsite inspection.

Drawing No
SP - 03

Date Issued


Revision **North**

Notes



buildteam
Extension Specialists

Phone 0207 495 6561 Email hello@buildteam.com
 Online www.buildteam.com Office 342 Clapham Rd, SW9 9AJ

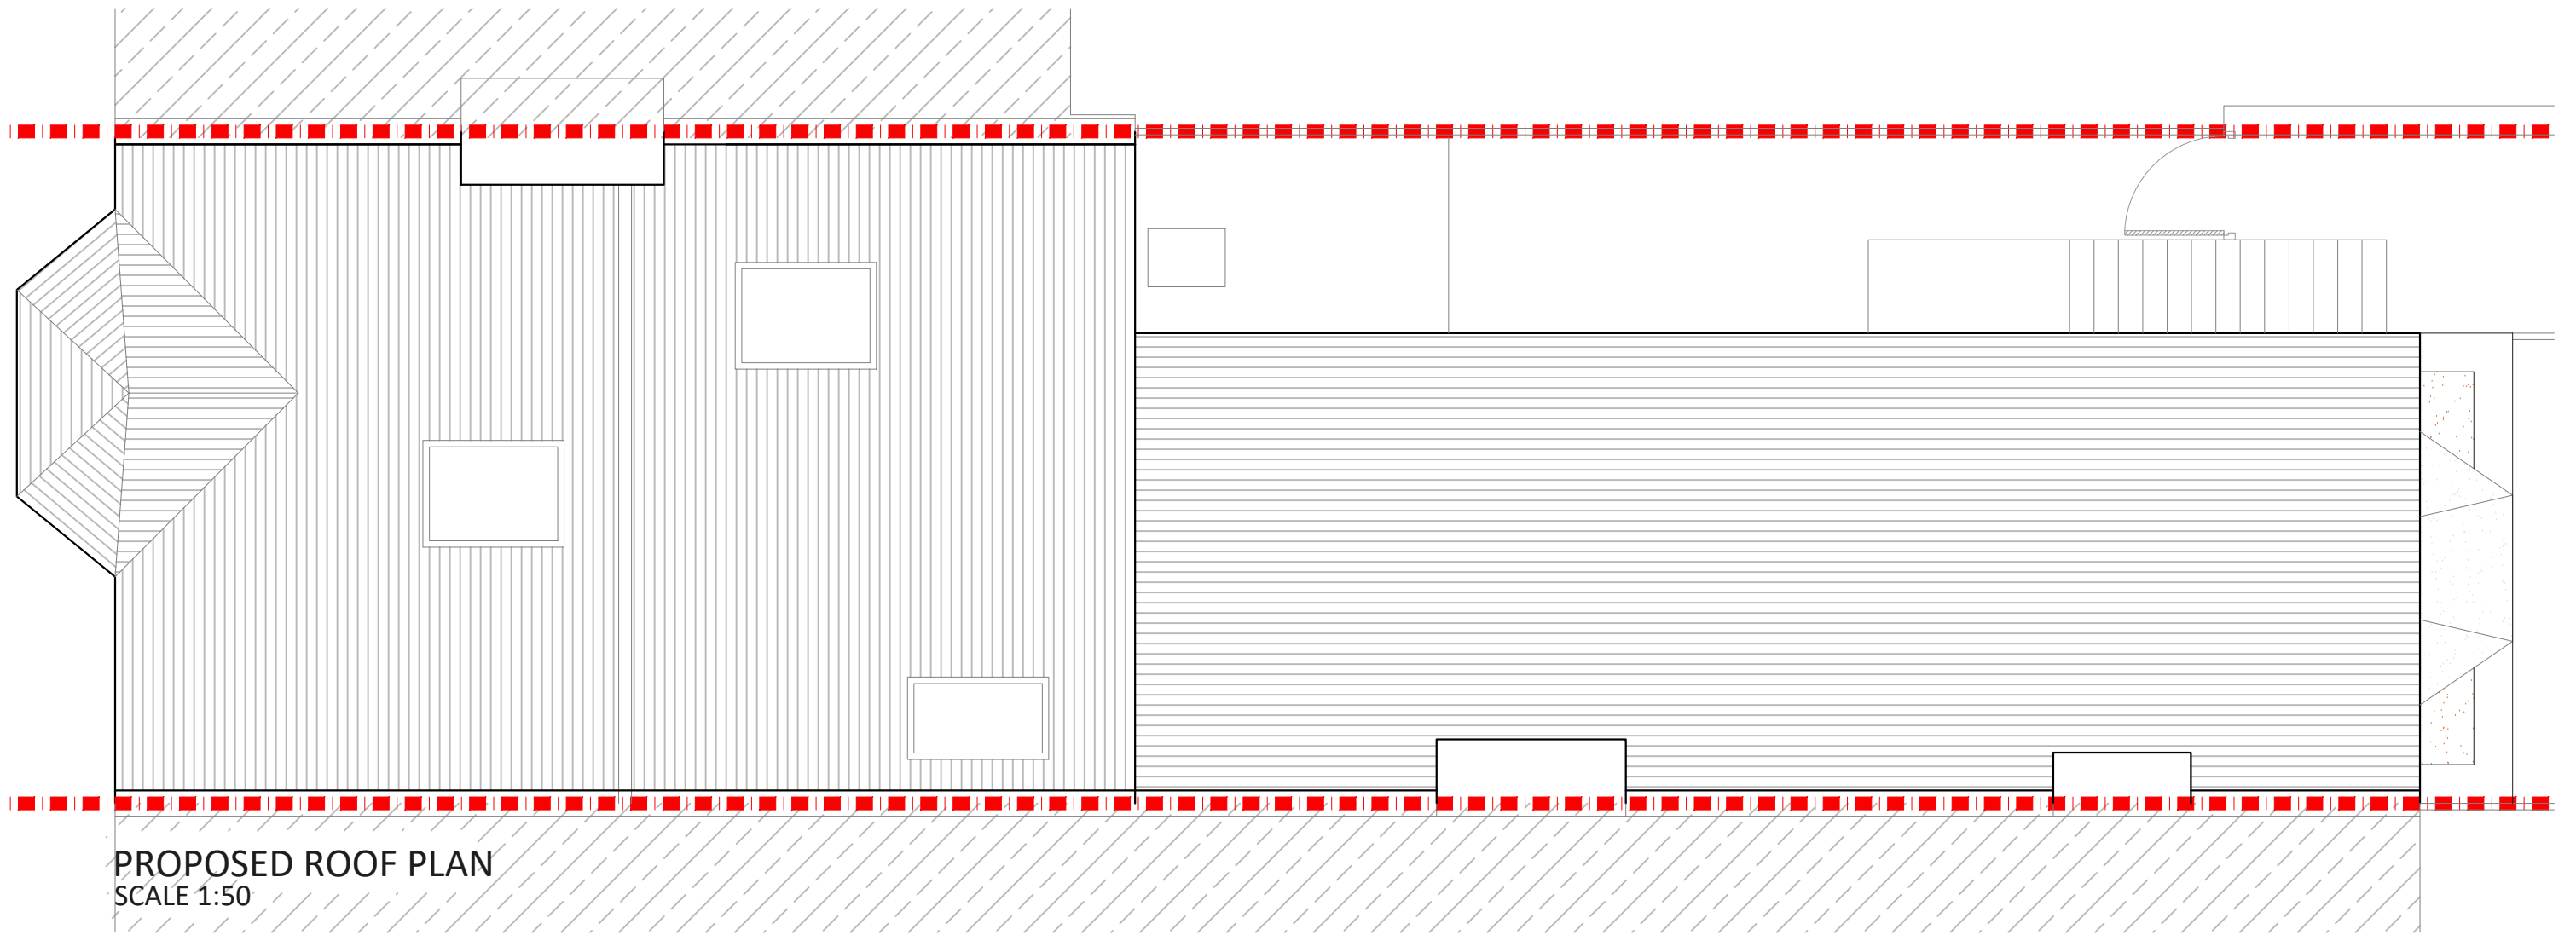

Project Address
Glennelg Road, SW2

Client
J M

Drawing Title
Proposed Roof Floor Plan

Drawn
JM

Checked

Approved

Disclaimer

Drawings to be read in conjunction with the relevant drawing and specification. Figured dimensions only. Dimensions should not be relied upon for the purposes of ordering material or placing sub-contractor orders. Third parties to take their own site measurements. Site boundaries are indicative only and are subject to confirmation with land registry. A party wall surveyor should be consulted to ascertain whether adjoining owners are notifiable. On planning drawings, all structural beams, openings, lintels and any other bearings are indicative and are subject to review from a structural engineer. All drawings are subject to onsite inspection.

Drawing No
SP - 06

Date Issued

Revision

Notes

North




buildteam
Extension Specialists

Phone
0207 495 6561

Online
www.buildteam.com

Email
hello@buildteam.com

Office
342 Clapham Rd, SW9 9AJ

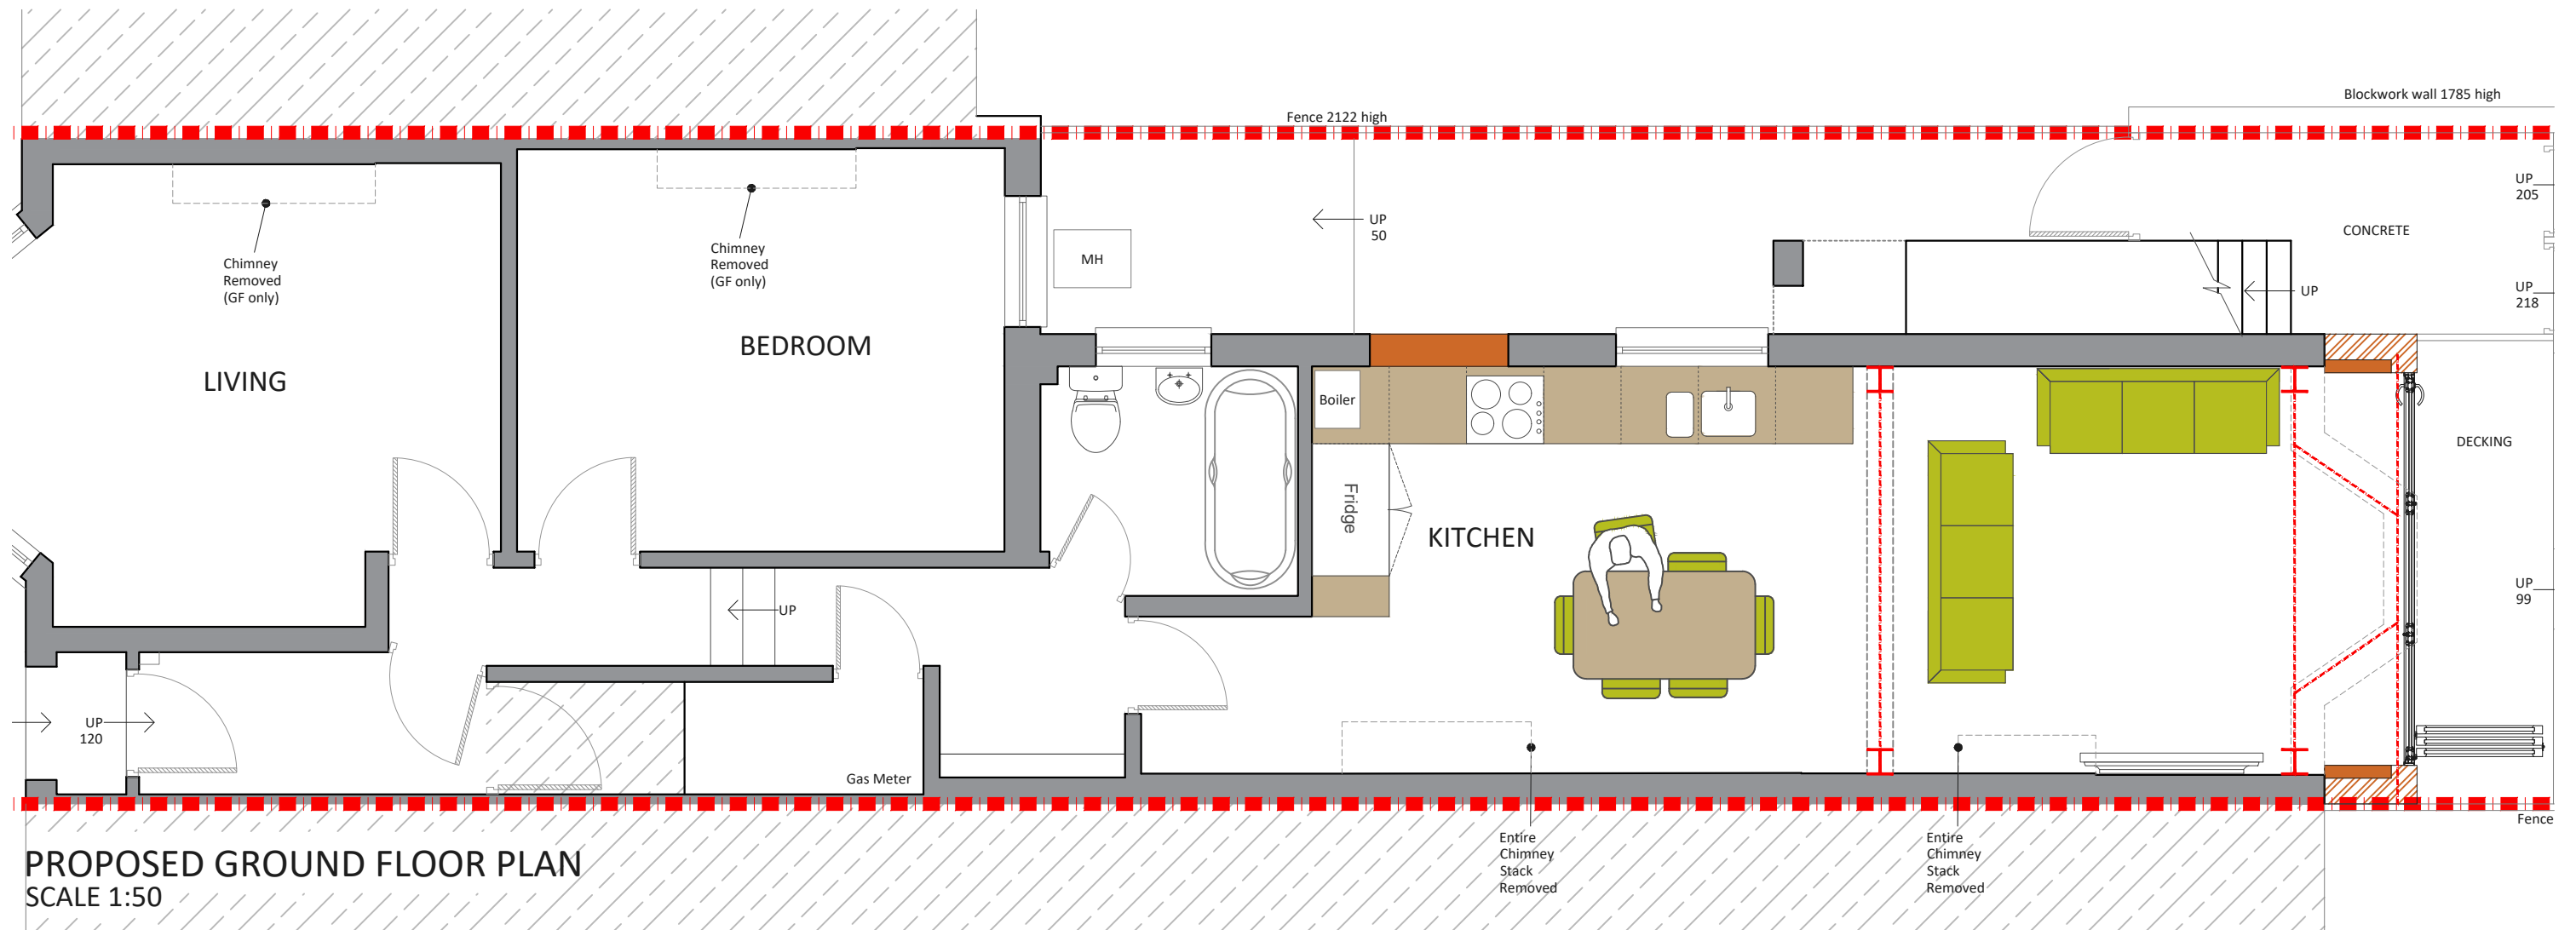

PROPOSED GROUND FLOOR PLAN
SCALE 1:50

Project Address
Glenelg Road, SW2

Client
J M

Drawing Title
Proposed Ground Floor Plan

Drawn
JM

Checked

Approved

Disclaimer

Drawings to be read in conjunction with the relevant drawing and specification. Figured dimensions only. Dimensions should not be relied upon for the purposes of ordering material or placing sub-contractor orders. Third parties to take their own site measurements. Site boundaries are indicative only and are subject to confirmation with land registry. A party wall surveyor should be consulted to ascertain whether adjoining owners are notifiable. On planning drawings, all structural beams, openings, lintels and any other bearings are indicative and are subject to review from a structural engineer. All drawings are subject to onsite inspection.

Drawing No
SP - 05

Date Issued

Revision

Notes

North



buildteam
Extension Specialists

Phone
0207 495 6561

Email
hello@buildteam.com

Online
www.buildteam.com

Office
342 Clapham Rd, SW9 9AJ