


PROPOSED GROUND FLOOR PLAN
SCALE 1:50


NOTES: All detailed measurements are approximate.
NOTES: All measurements of neighbouring properties are approximate including garden levels and will be subject to Party Wall Matters.

REV.	DATE	NOTES	CLIENT	PROJECT ADDRESS	SCALE	DRAWING NO.
			PG & JG	BALMER ROAD E3	1:50@A3	P- 01
					DATE	
					17-01-2022	
				DRAWING TITLE	0 0.5 1 1.5 2 2.5 3 3.5 4 4.5 5	
				PROPOSED GROUND FLOOR PLAN	Meters @ 1:50@ A3	

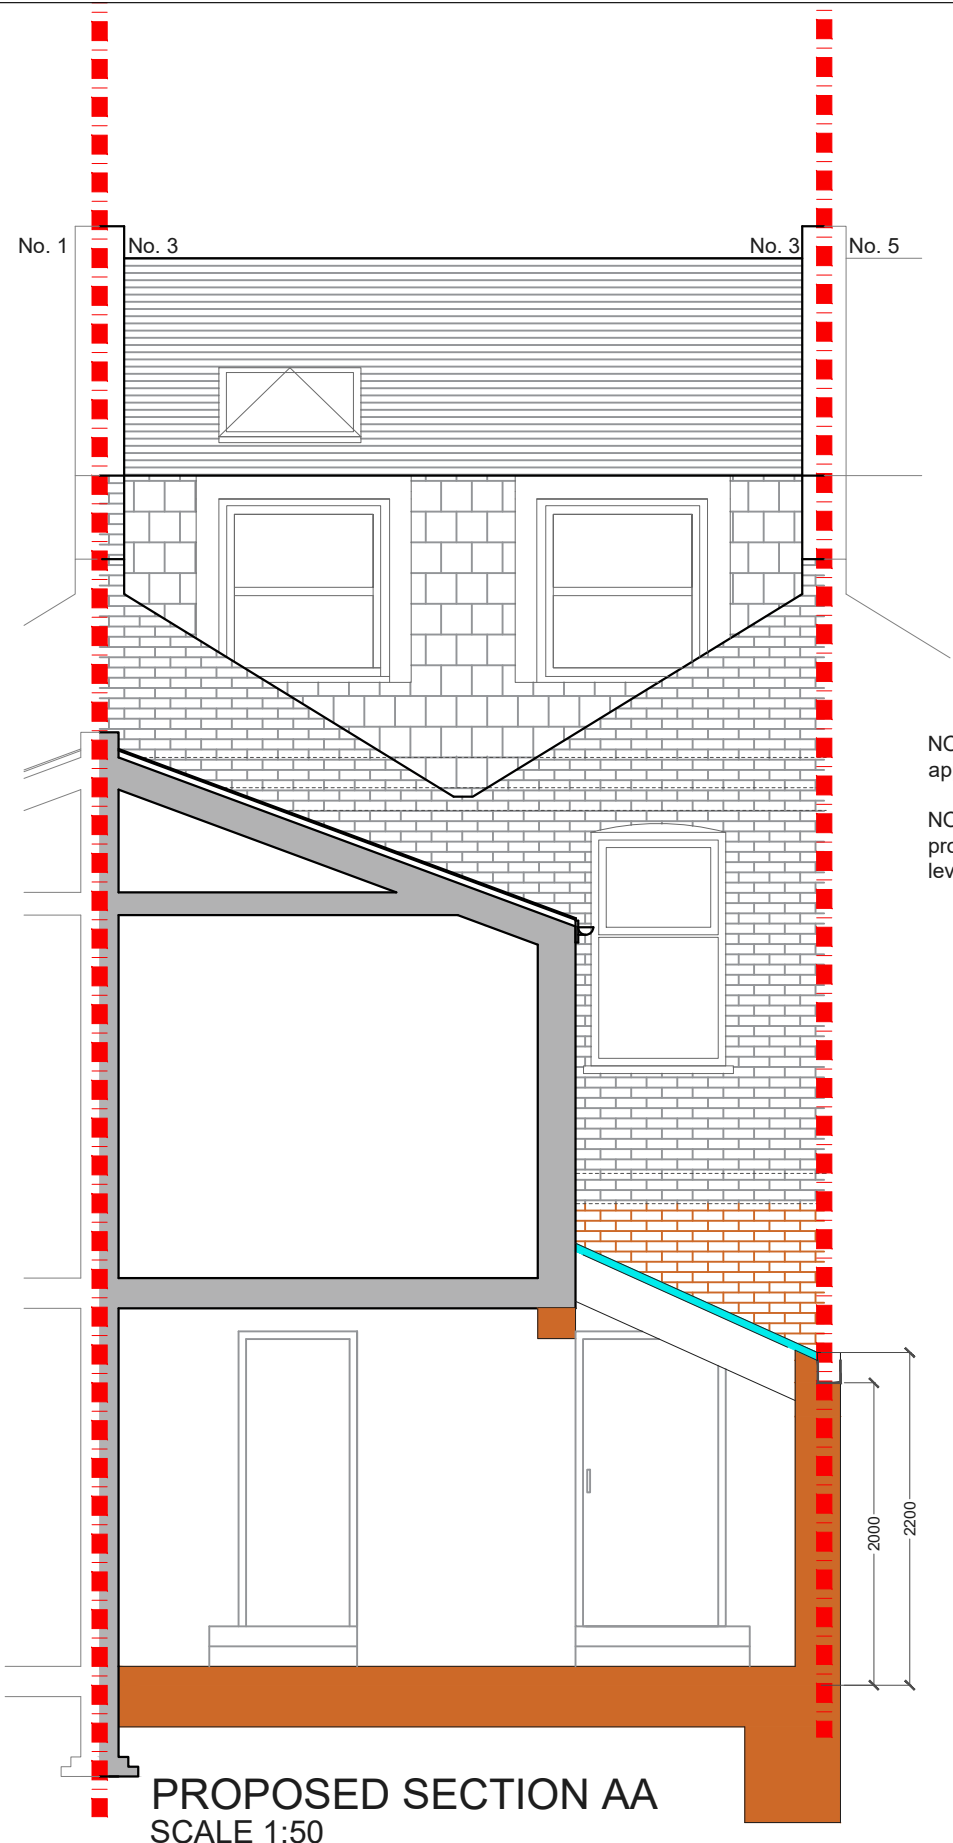

PROPOSED SECTION AA
SCALE 1:50

NOTES: All detailed measurements are approximate.
NOTES: All measurements of neighbouring properties are approximate including garden levels and will be subject to Party Wall Matters.

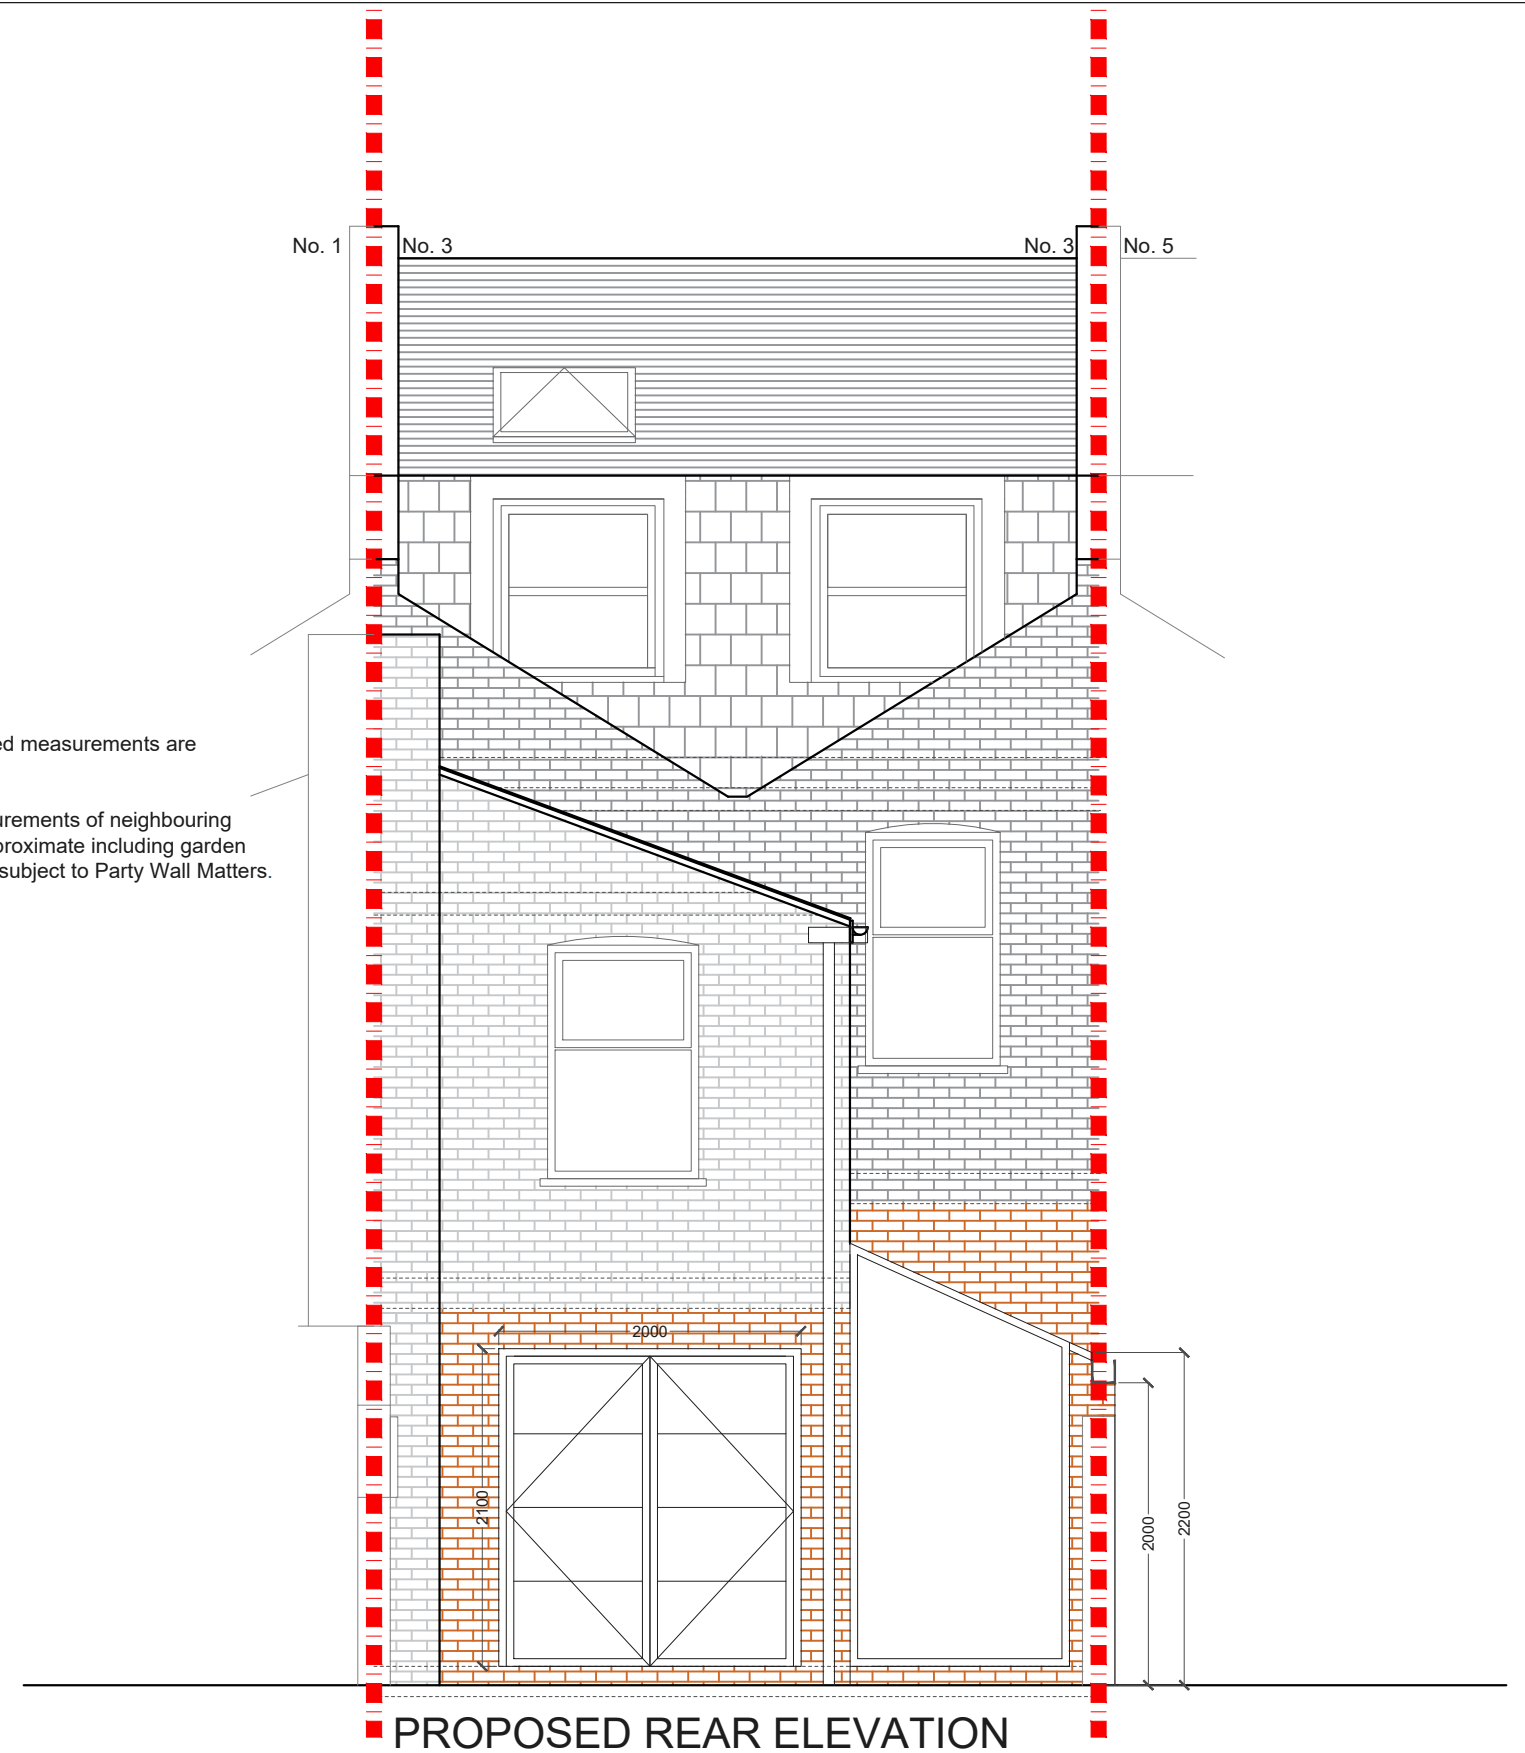


PROPOSED REAR ELEVATION
SCALE 1:50

REV.	DATE	NOTES	CLIENT	PROJECT ADDRESS	SCALE	DRAWING NO.
			PG & JG	BALMER ROAD E3	1:50@A3	P-02
					DATE	
					17-01-2022	
				DRAWING TITLE	<p>Meters @ 1:50@ A3</p>	
				PROPOSED SECTION AA AND REAR ELEVATION		

NOTES: All detailed measurements are approximate.

NOTES: All measurements of neighbouring properties are approximate including garden levels and will be subject to Party Wall Matters.

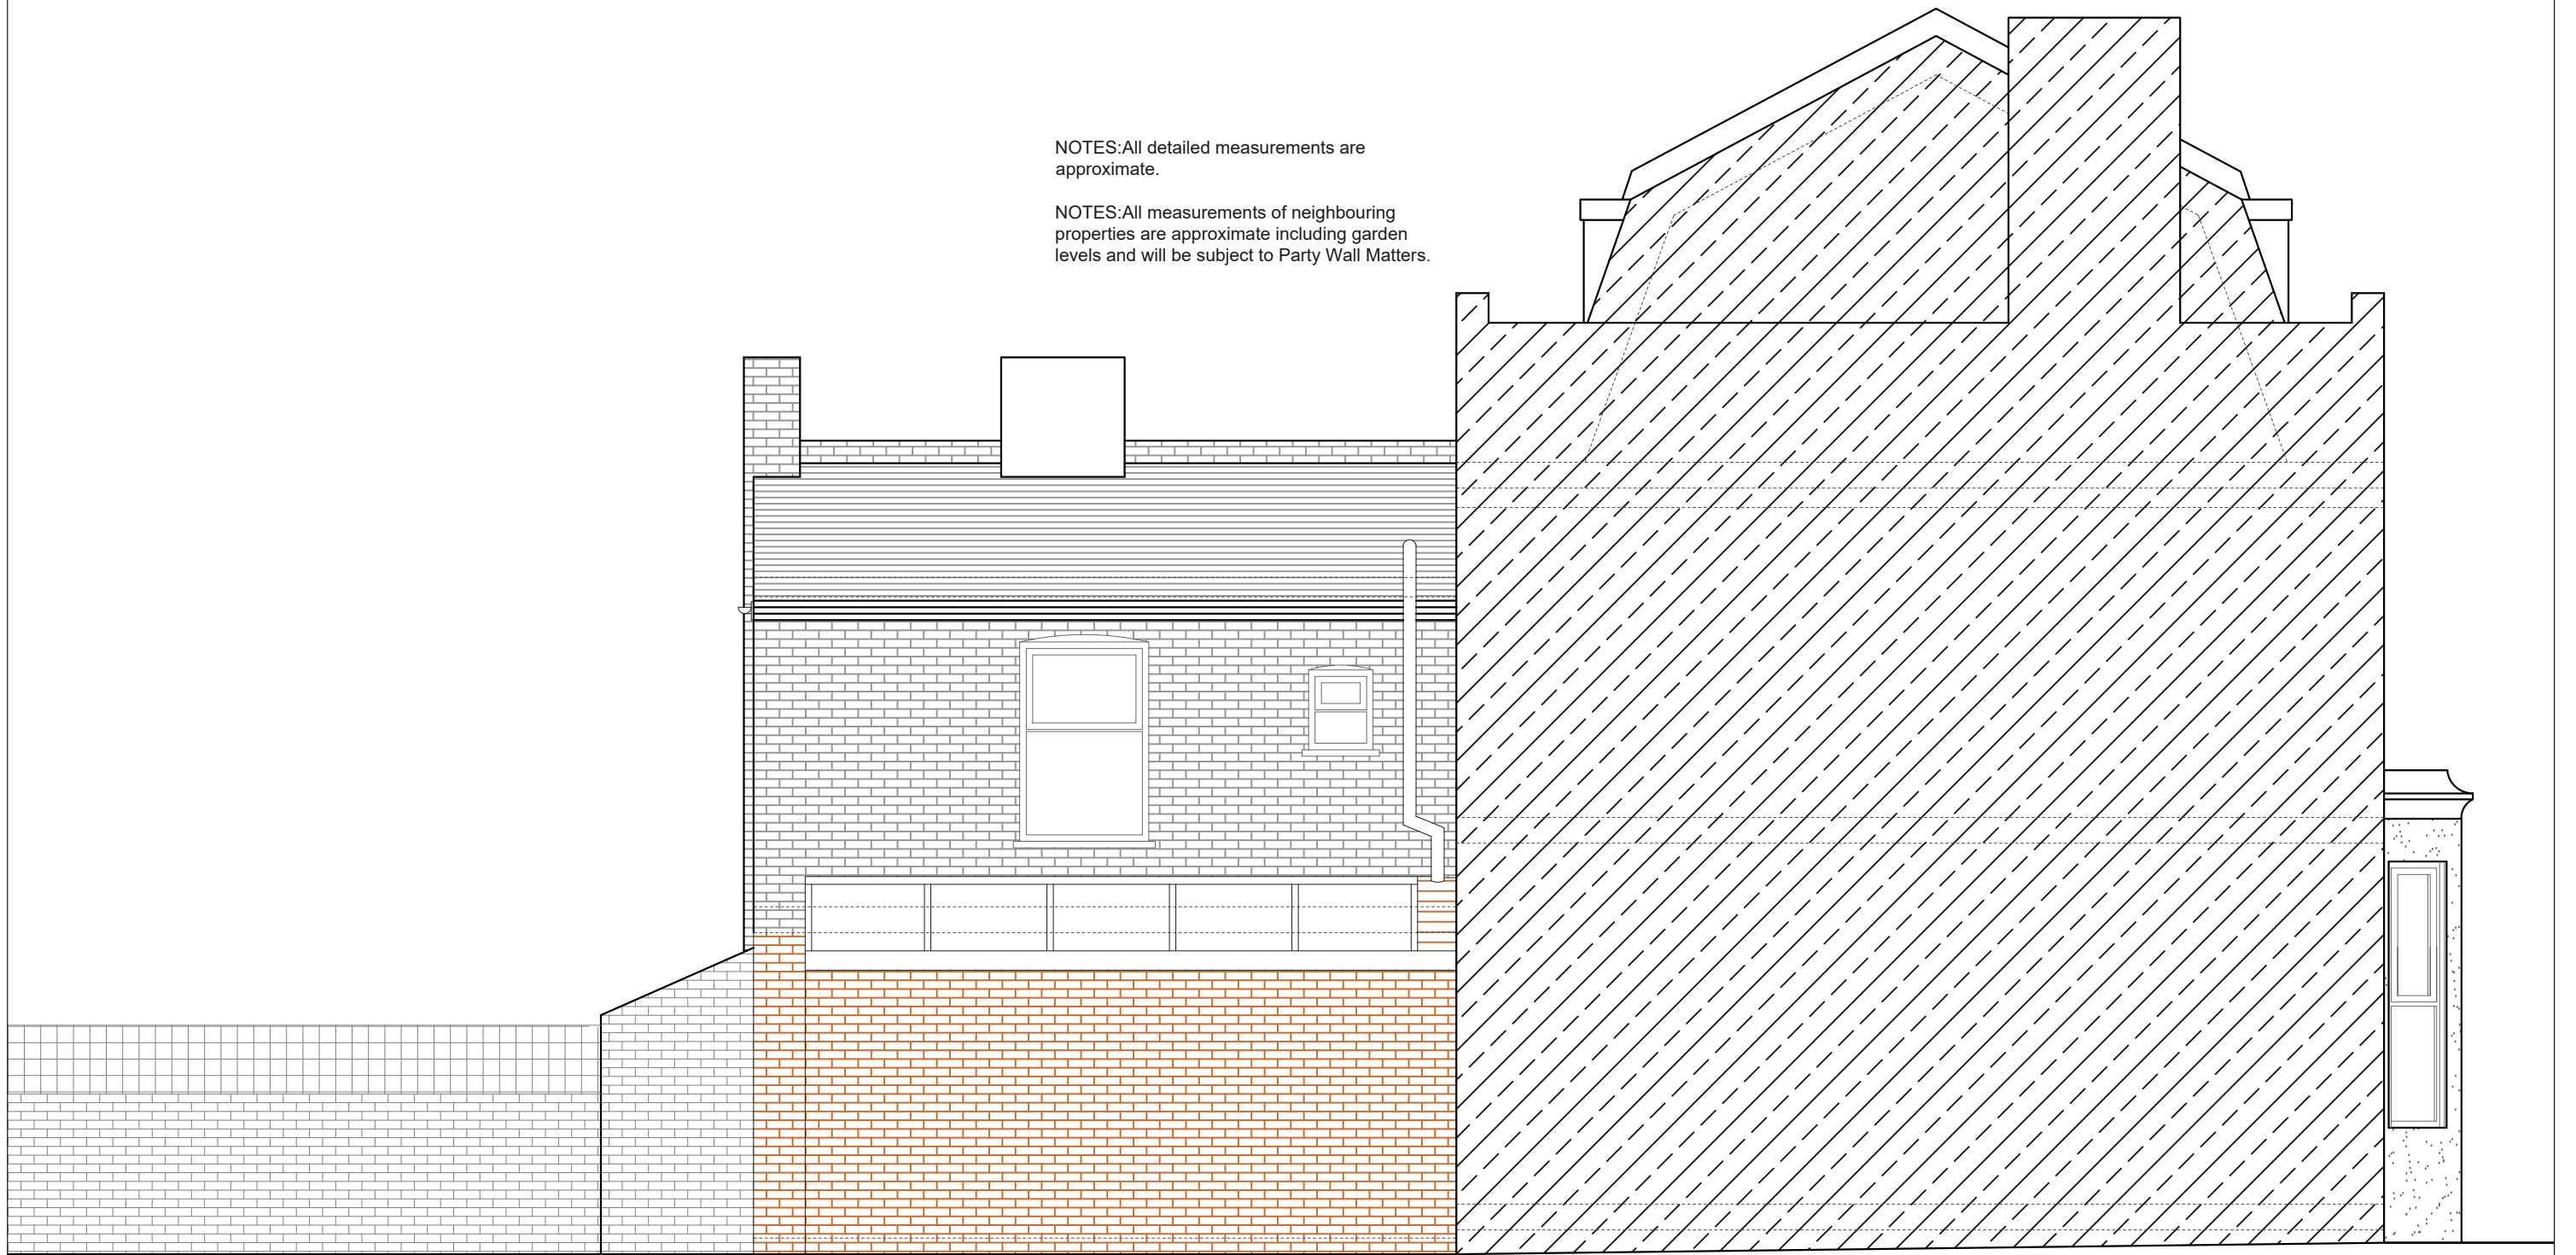

PROPOSED SIDE ELEVATION 1
SCALE 1:50

REV.	DATE	NOTES	CLIENT	PROJECT ADDRESS	SCALE	DRAWING NO.
			PG & JG	BALMER ROAD E3	1:50@A3	P- 03
					DATE	
					17-01-2022	
				DRAWING TITLE	<p>Meters @ 1:50@ A3</p>	
				PROPOSED SIDE ELEVATION 1		