


PROPOSED GROUND FLOOR PLAN
SCALE 1:50

NOTES: All detailed measurements are approximate.
NOTES: All measurements of neighbouring properties are approximate including garden levels and will be subject to Party Wall Matters.



REV.	DATE	NOTES	CLIENT	PROJECT ADDRESS	SCALE	DRAWING NO.
			MC	BALMORAL ROAD, E10	1:50@A3	P-01
					DATE	
					21-07-2021	
				DRAWING TITLE		
				PROPOSED GROUND FLOOR PLAN	Meters @ 1:50@ A3	

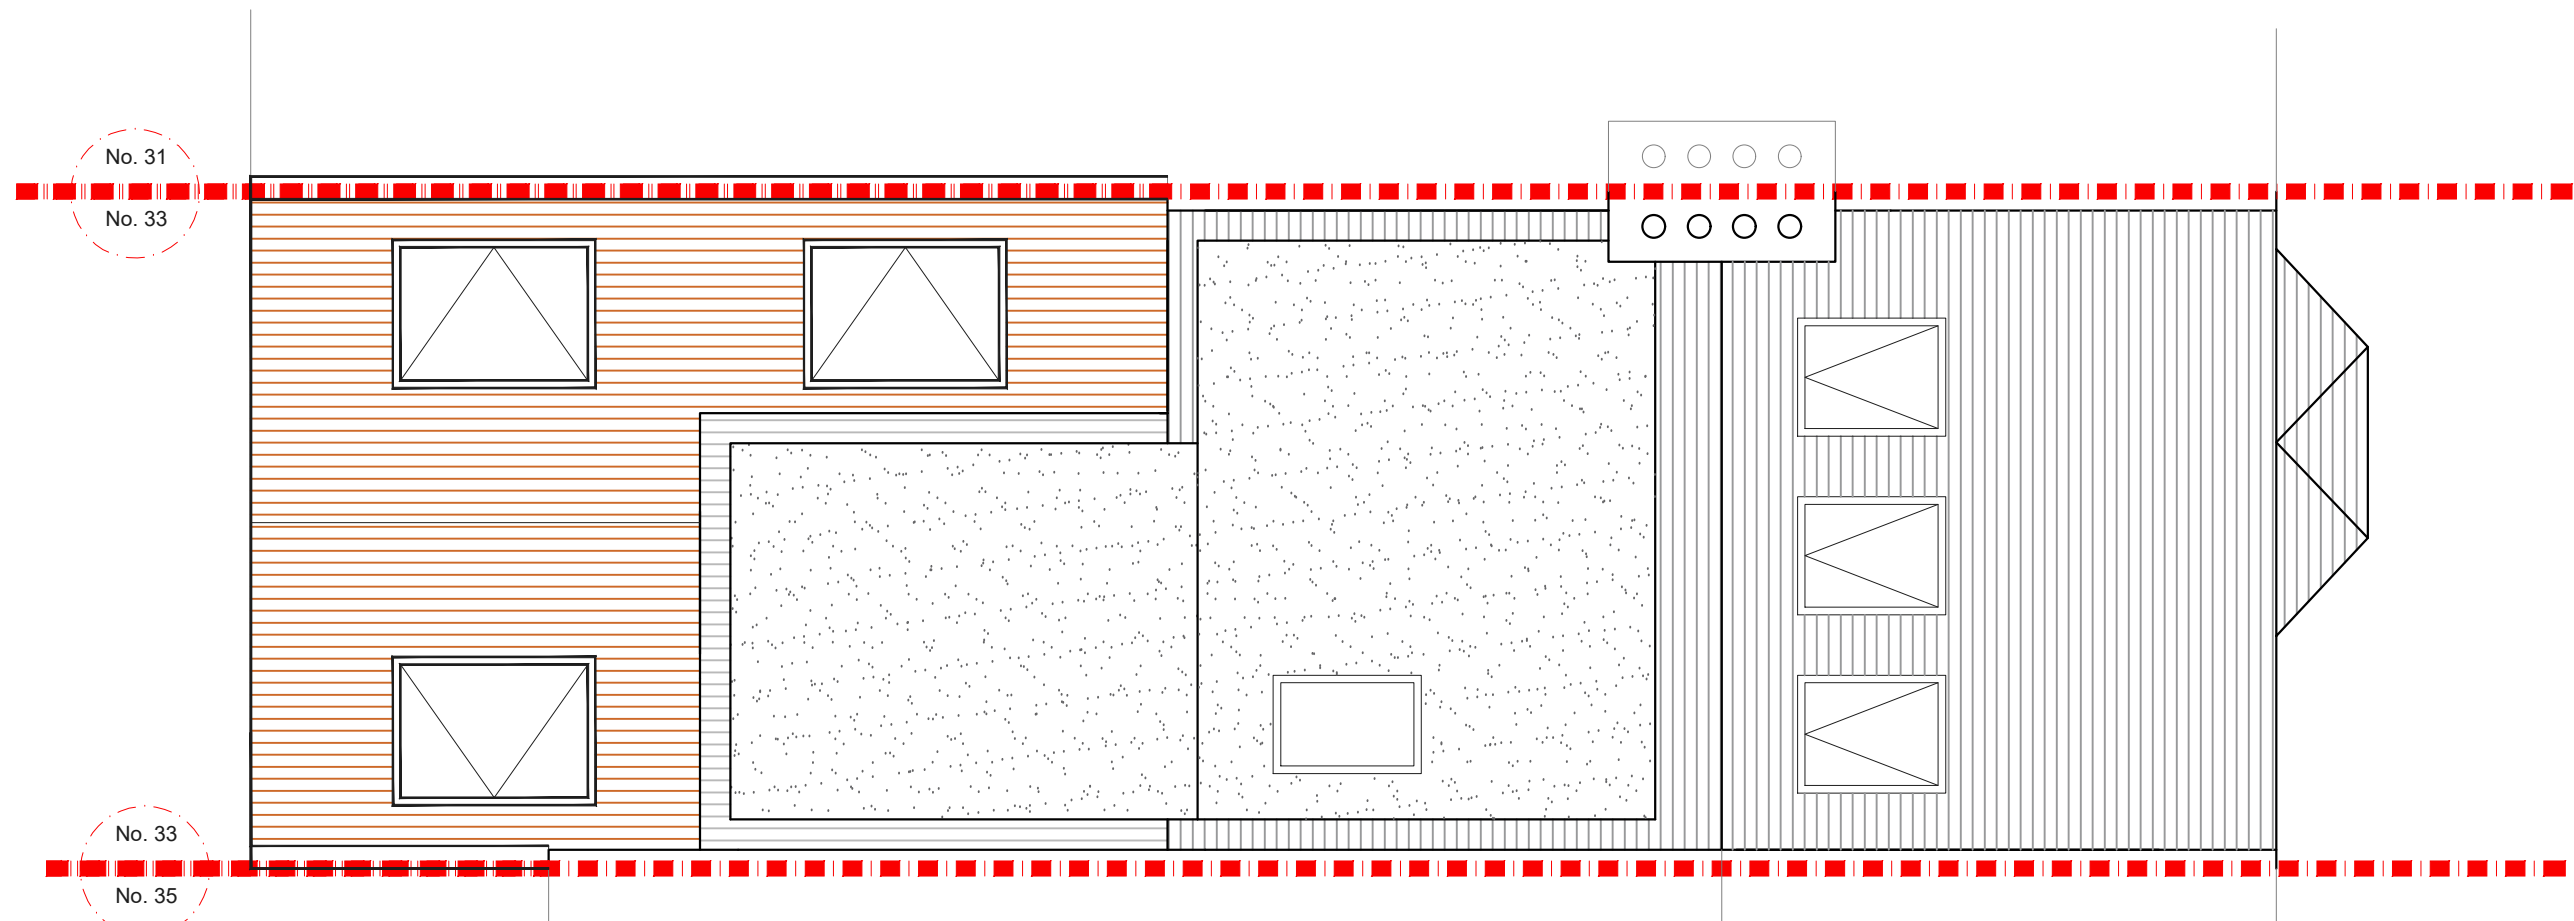


PROPOSED ROOF PLAN
SCALE 1:50

NOTES: All detailed measurements are approximate.

NOTES: All measurements of neighbouring properties are approximate including garden levels and will be subject to Party Wall Matters.

REV.	DATE	NOTES	CLIENT	PROJECT ADDRESS	SCALE	DRAWING NO.
			MC	BALMORAL ROAD, E10	1:50@A3	P- 02
					DATE	
					21-07-2021	
				DRAWING TITLE	<p>Meters @ 1:50@ A3</p>	
				PROPOSED ROOF PLAN		

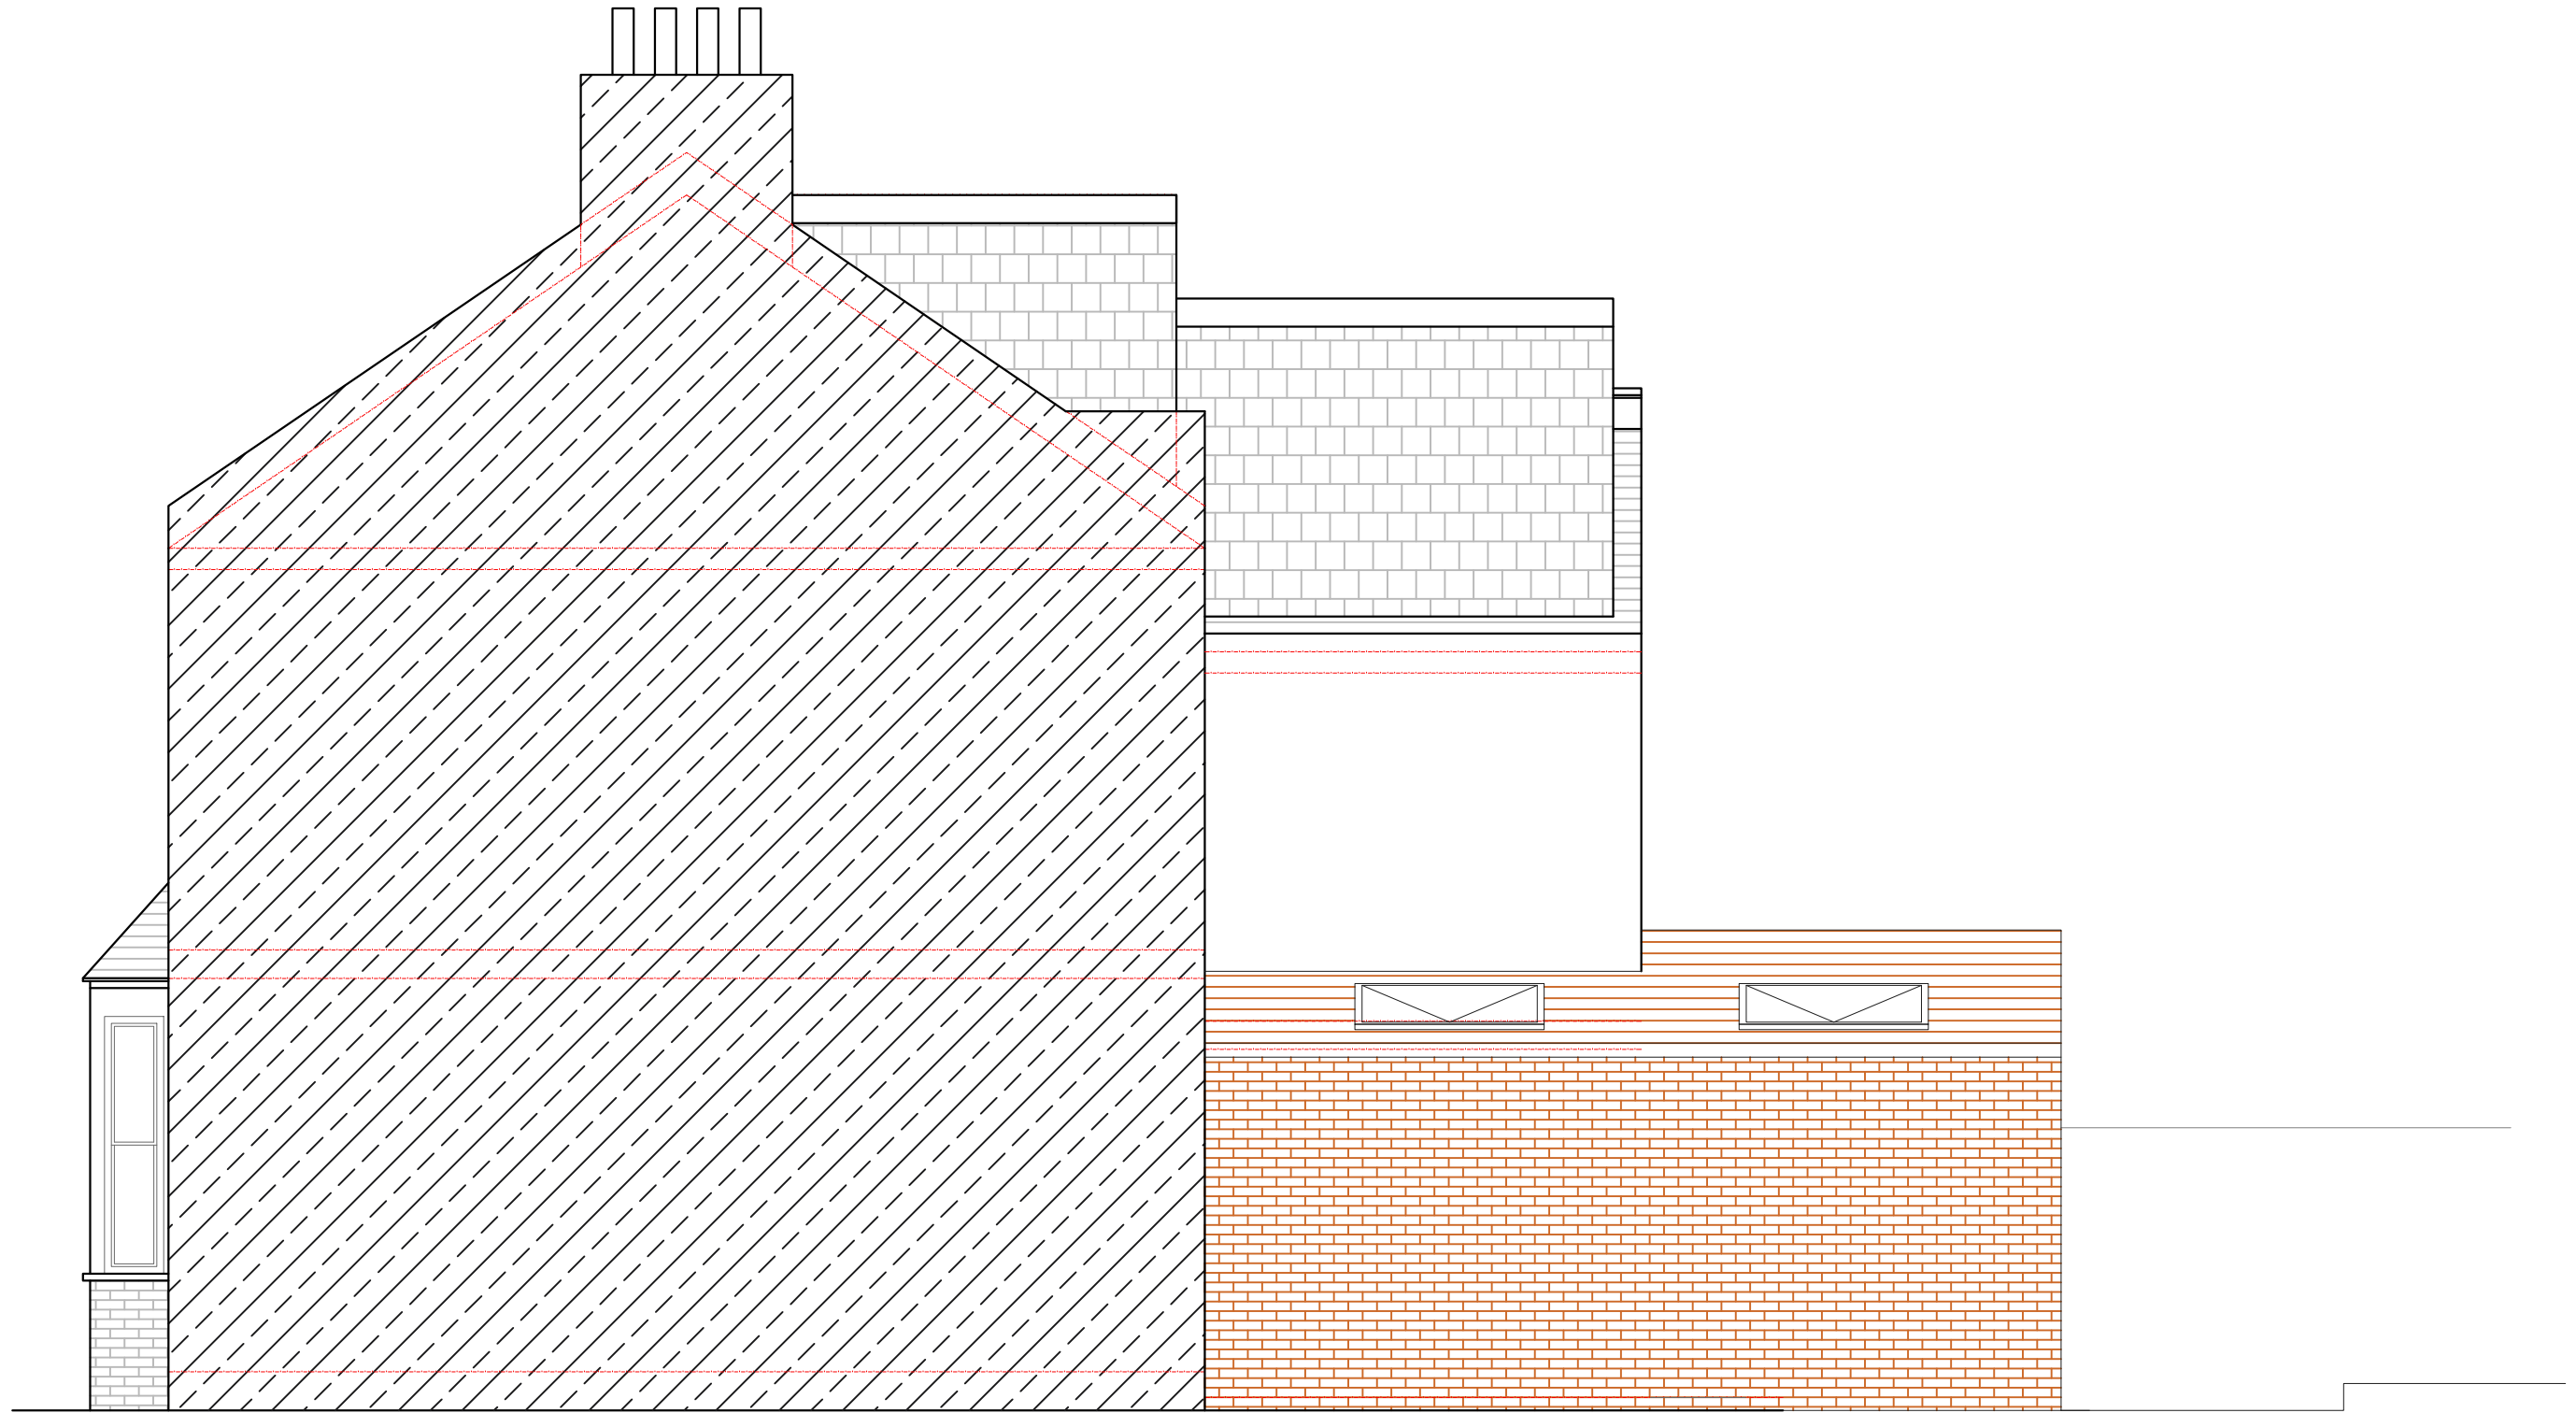

PROPOSED SIDE ELEVATION 1
SCALE 1:50

NOTES: All detailed measurements are approximate.

NOTES: All measurements of neighbouring properties are approximate including garden levels and will be subject to Party Wall Matters.

REV.	DATE	NOTES	CLIENT	PROJECT ADDRESS	SCALE	DRAWING NO.
			MC	BALMORAL ROAD, E10	1:50@A3	SPP- 09
				DRAWING TITLE	DATE	
				PROPOSED SIDE ELEVATION 1	21-07-2021	
					0 0.5 1 1.5 2 2.5 3 3.5 4 4.5 5	
					Meters @ 1:50@ A3	