



PROPOSED FIRST FLOOR PLAN

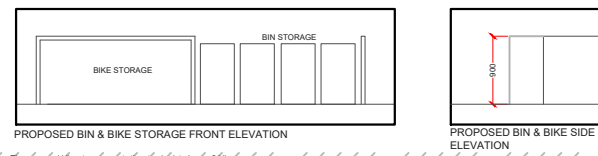

PROPOSED BIN & BIKE STORAGE FRONT ELEVATION

PROPOSED BIN & BIKE SIDE ELEVATION

The proposed bike storage meets the standards, so handle 2 bikes at a time, we have proposed one bike space for the ground floor flat in the rear garden and a second bike space for the top floor flat in the front garden. Both configurations are required 4 bikes.

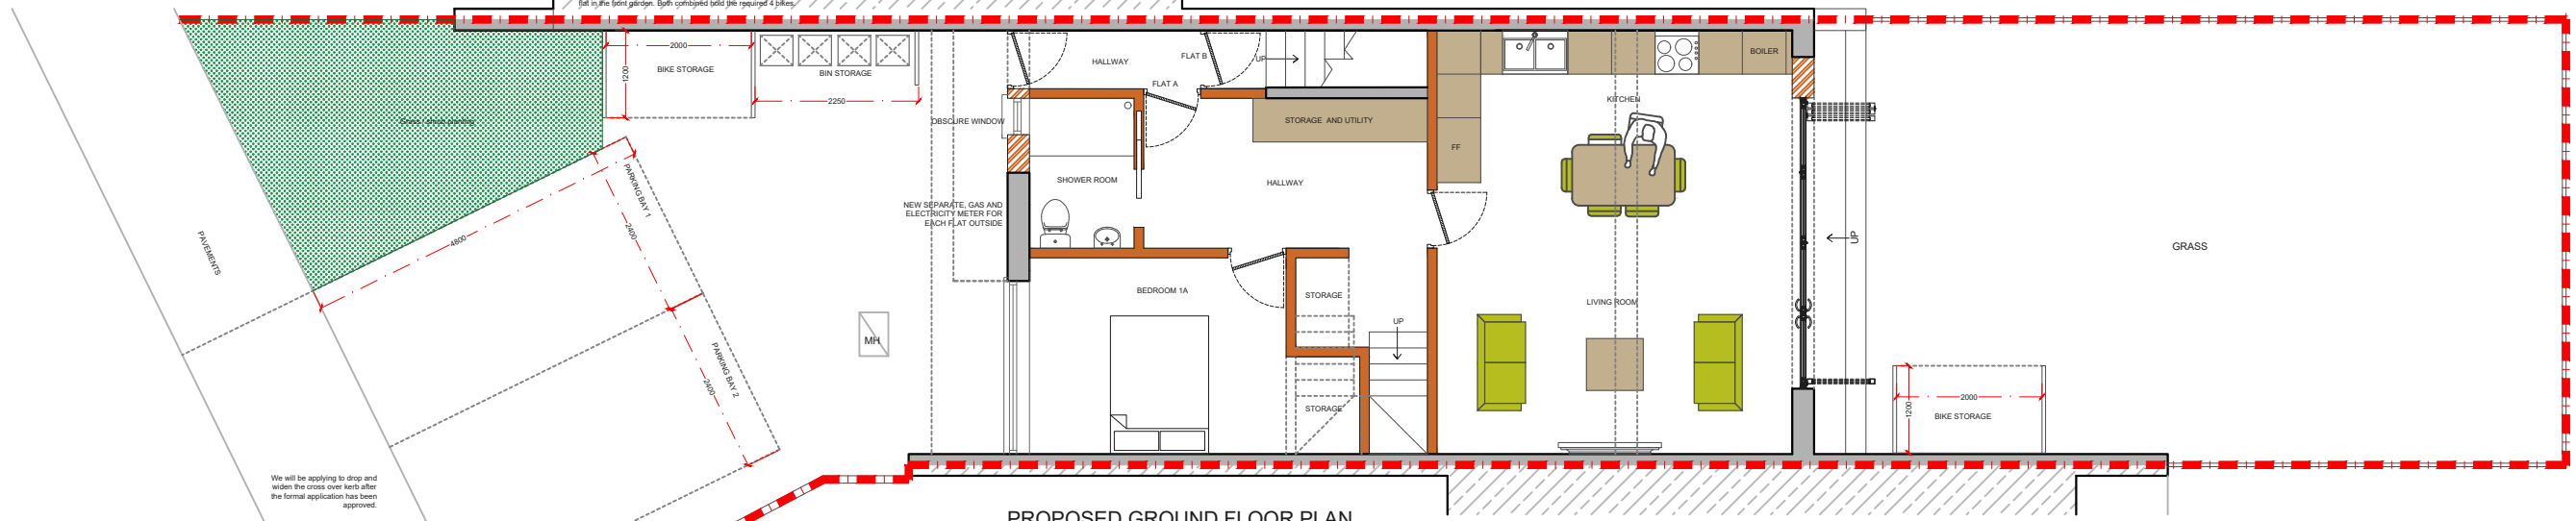

PROPOSED GROUND FLOOR PLAN

We will be applying to drop and widen the cross over kerb after the formal application has been approved.

REV.	DATE	NOTES	CLIENT	PROJECT ADDRESS	SCALE	DRAWING NO.
			TL	CHALKHILL ROAD HA9	1:100@A3	3PD-01
				DRAWING TITLE	DATE	
				PROPOSED PLANS 1	31-03-2022	
					0 1 2 3 4 5 6 7 8 9 10	
					Meters @ 1:100@ A3	