


Velux skylights not protrude more than 0.15m beyond the plane of the roofslope.

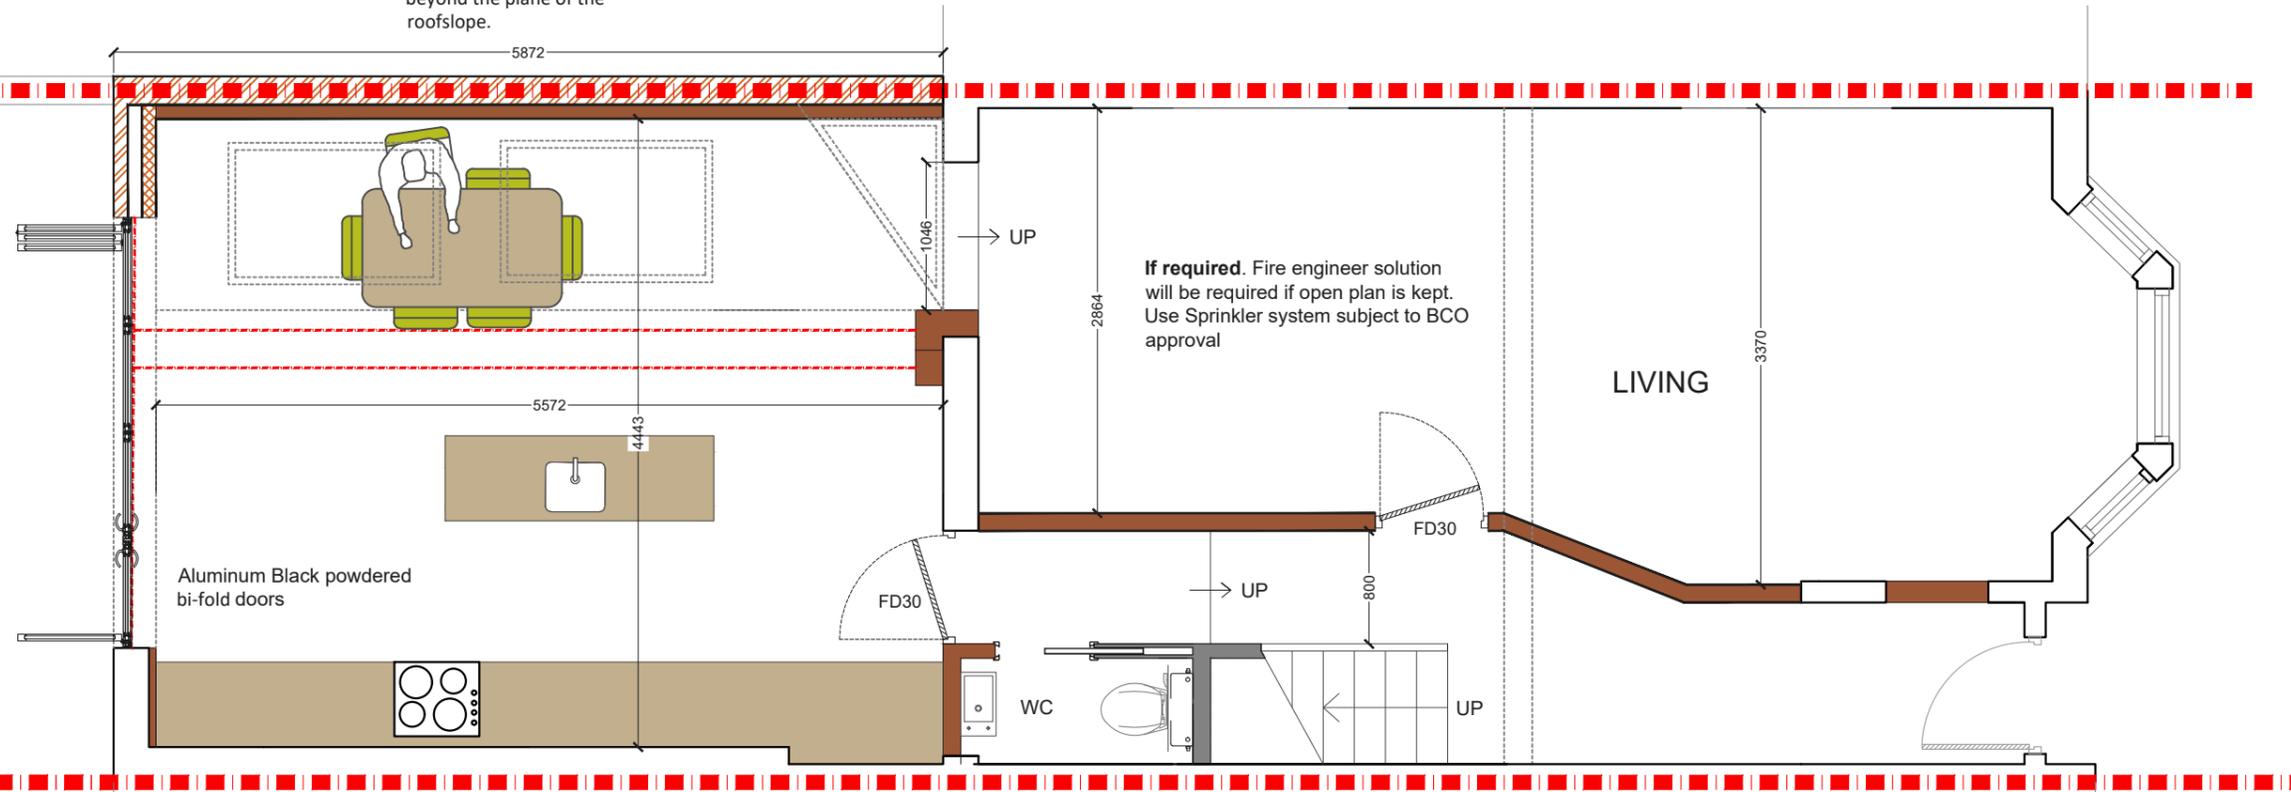

NOTES: All detailed measurements are approximate.

NOTES: All measurements of neighbouring properties are approximate including garden levels and will be subject to Party Wall Matters.

**PROPOSED GROUND FLOOR PLAN**  
SCALE 1:50

REV.	DATE	NOTES

CLIENT	SHS
--------	-----

PROJECT ADDRESS	COBBOLD ROAD W12
DRAWING TITLE	PROPOSED GROUND FLOOR PLAN


SCALE	1:50@A3
DATE	24-11-2020

DRAWING NO.	P-1
-------------	-----



**designteam**

342 Clapham Road London SW9 9AJ  
 Tel: 0207 242 5353  
 hello@designteam.co.uk  
 www.designteam.co.uk

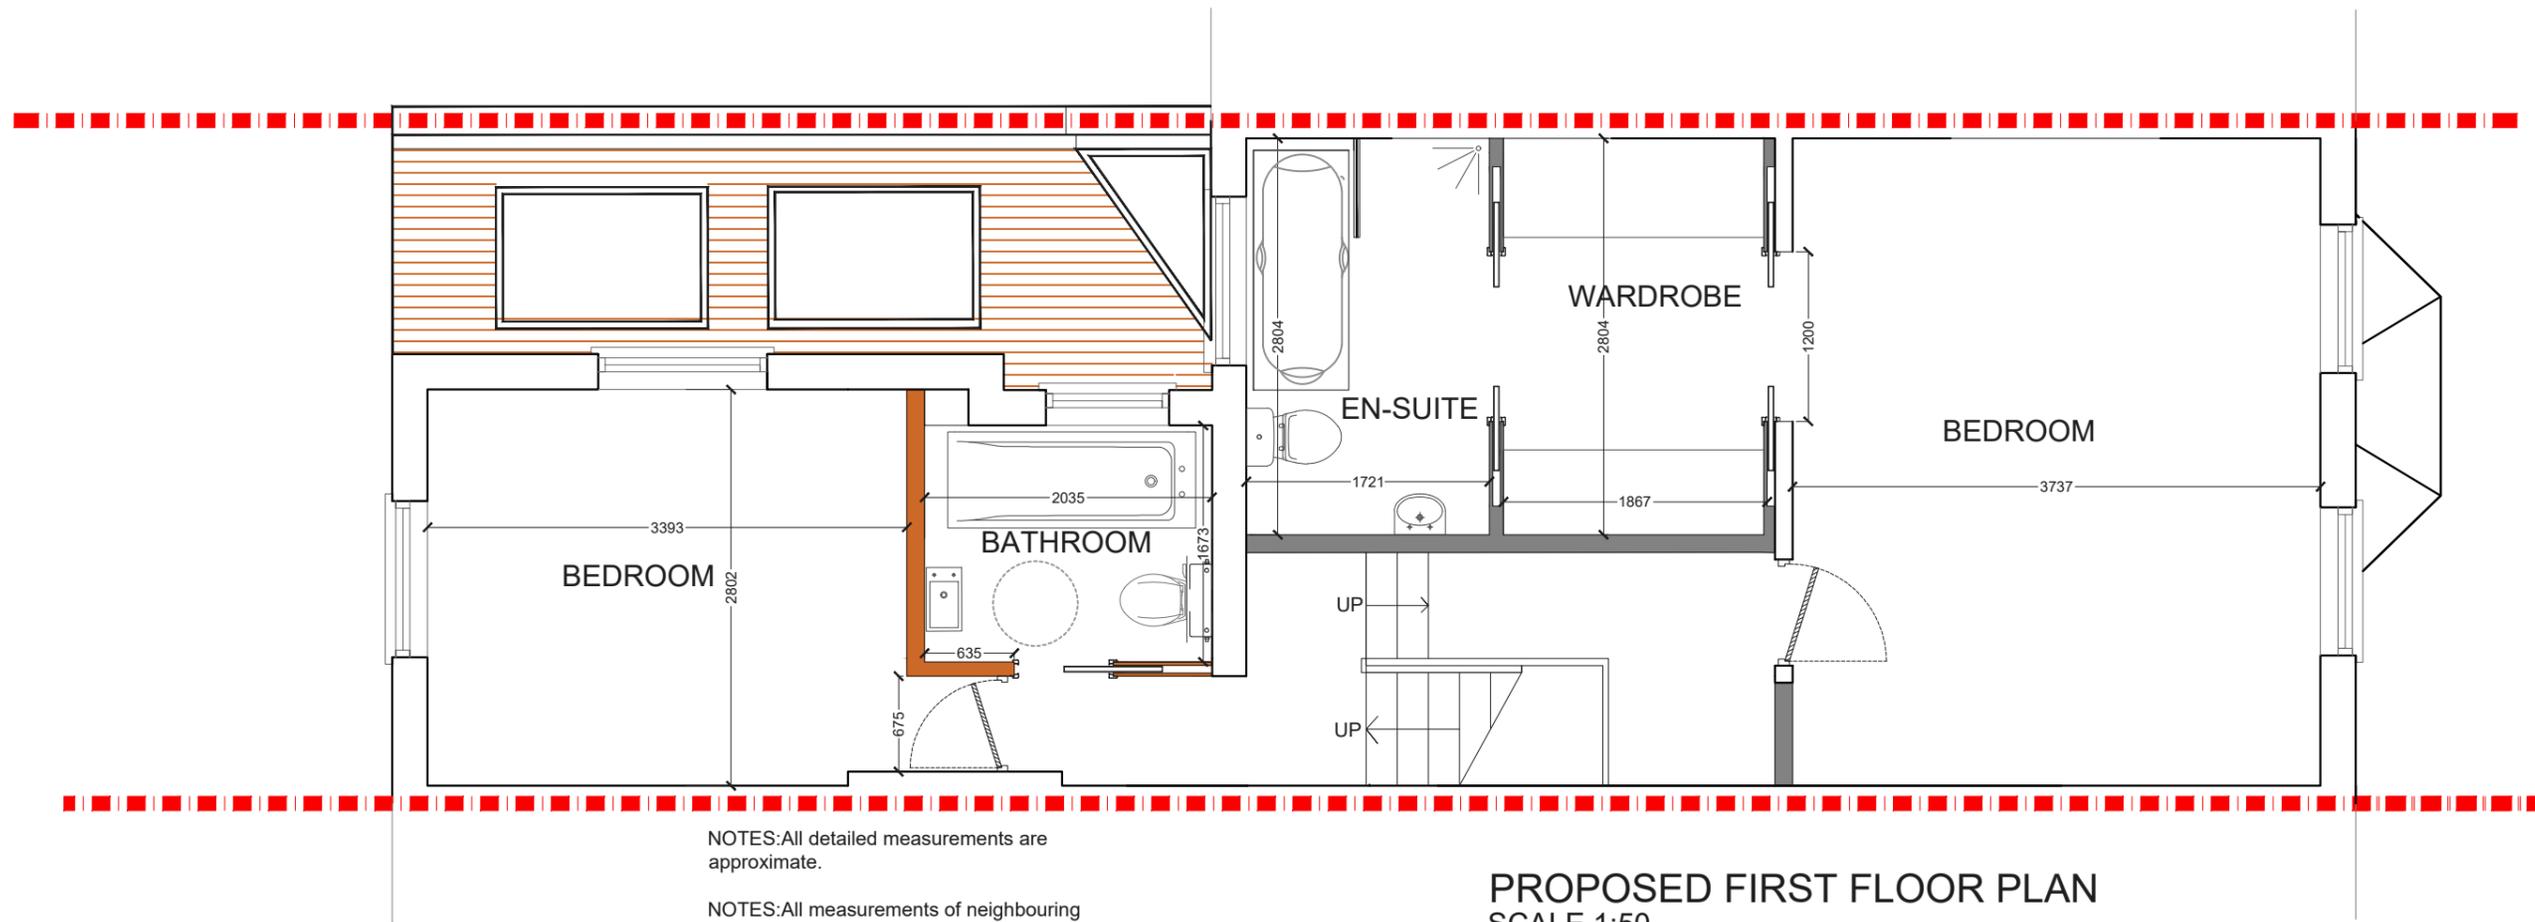


NOTES: All detailed measurements are approximate.

NOTES: All measurements of neighbouring properties are approximate including garden levels and will be subject to Party Wall Matters.

**PROPOSED FIRST FLOOR PLAN**  
SCALE 1:50

REV.	DATE	NOTES	CLIENT	PROJECT ADDRESS	SCALE	DRAWING NO.
			SHS	63 COBBOLD ROAD W12	1:50@A3	P-2
				DRAWING TITLE	DATE	
				PROPOSED FIRST FLOOR PLAN	24-11-2020	
				<p>Meters @ 1:50@ A3</p>		
				<p><b>designteam</b></p> <p>342 Clapham Road London SW9 9AJ Tel: 0207 242 5353 hello@designteam.co.uk www.designteam.co.uk</p>		

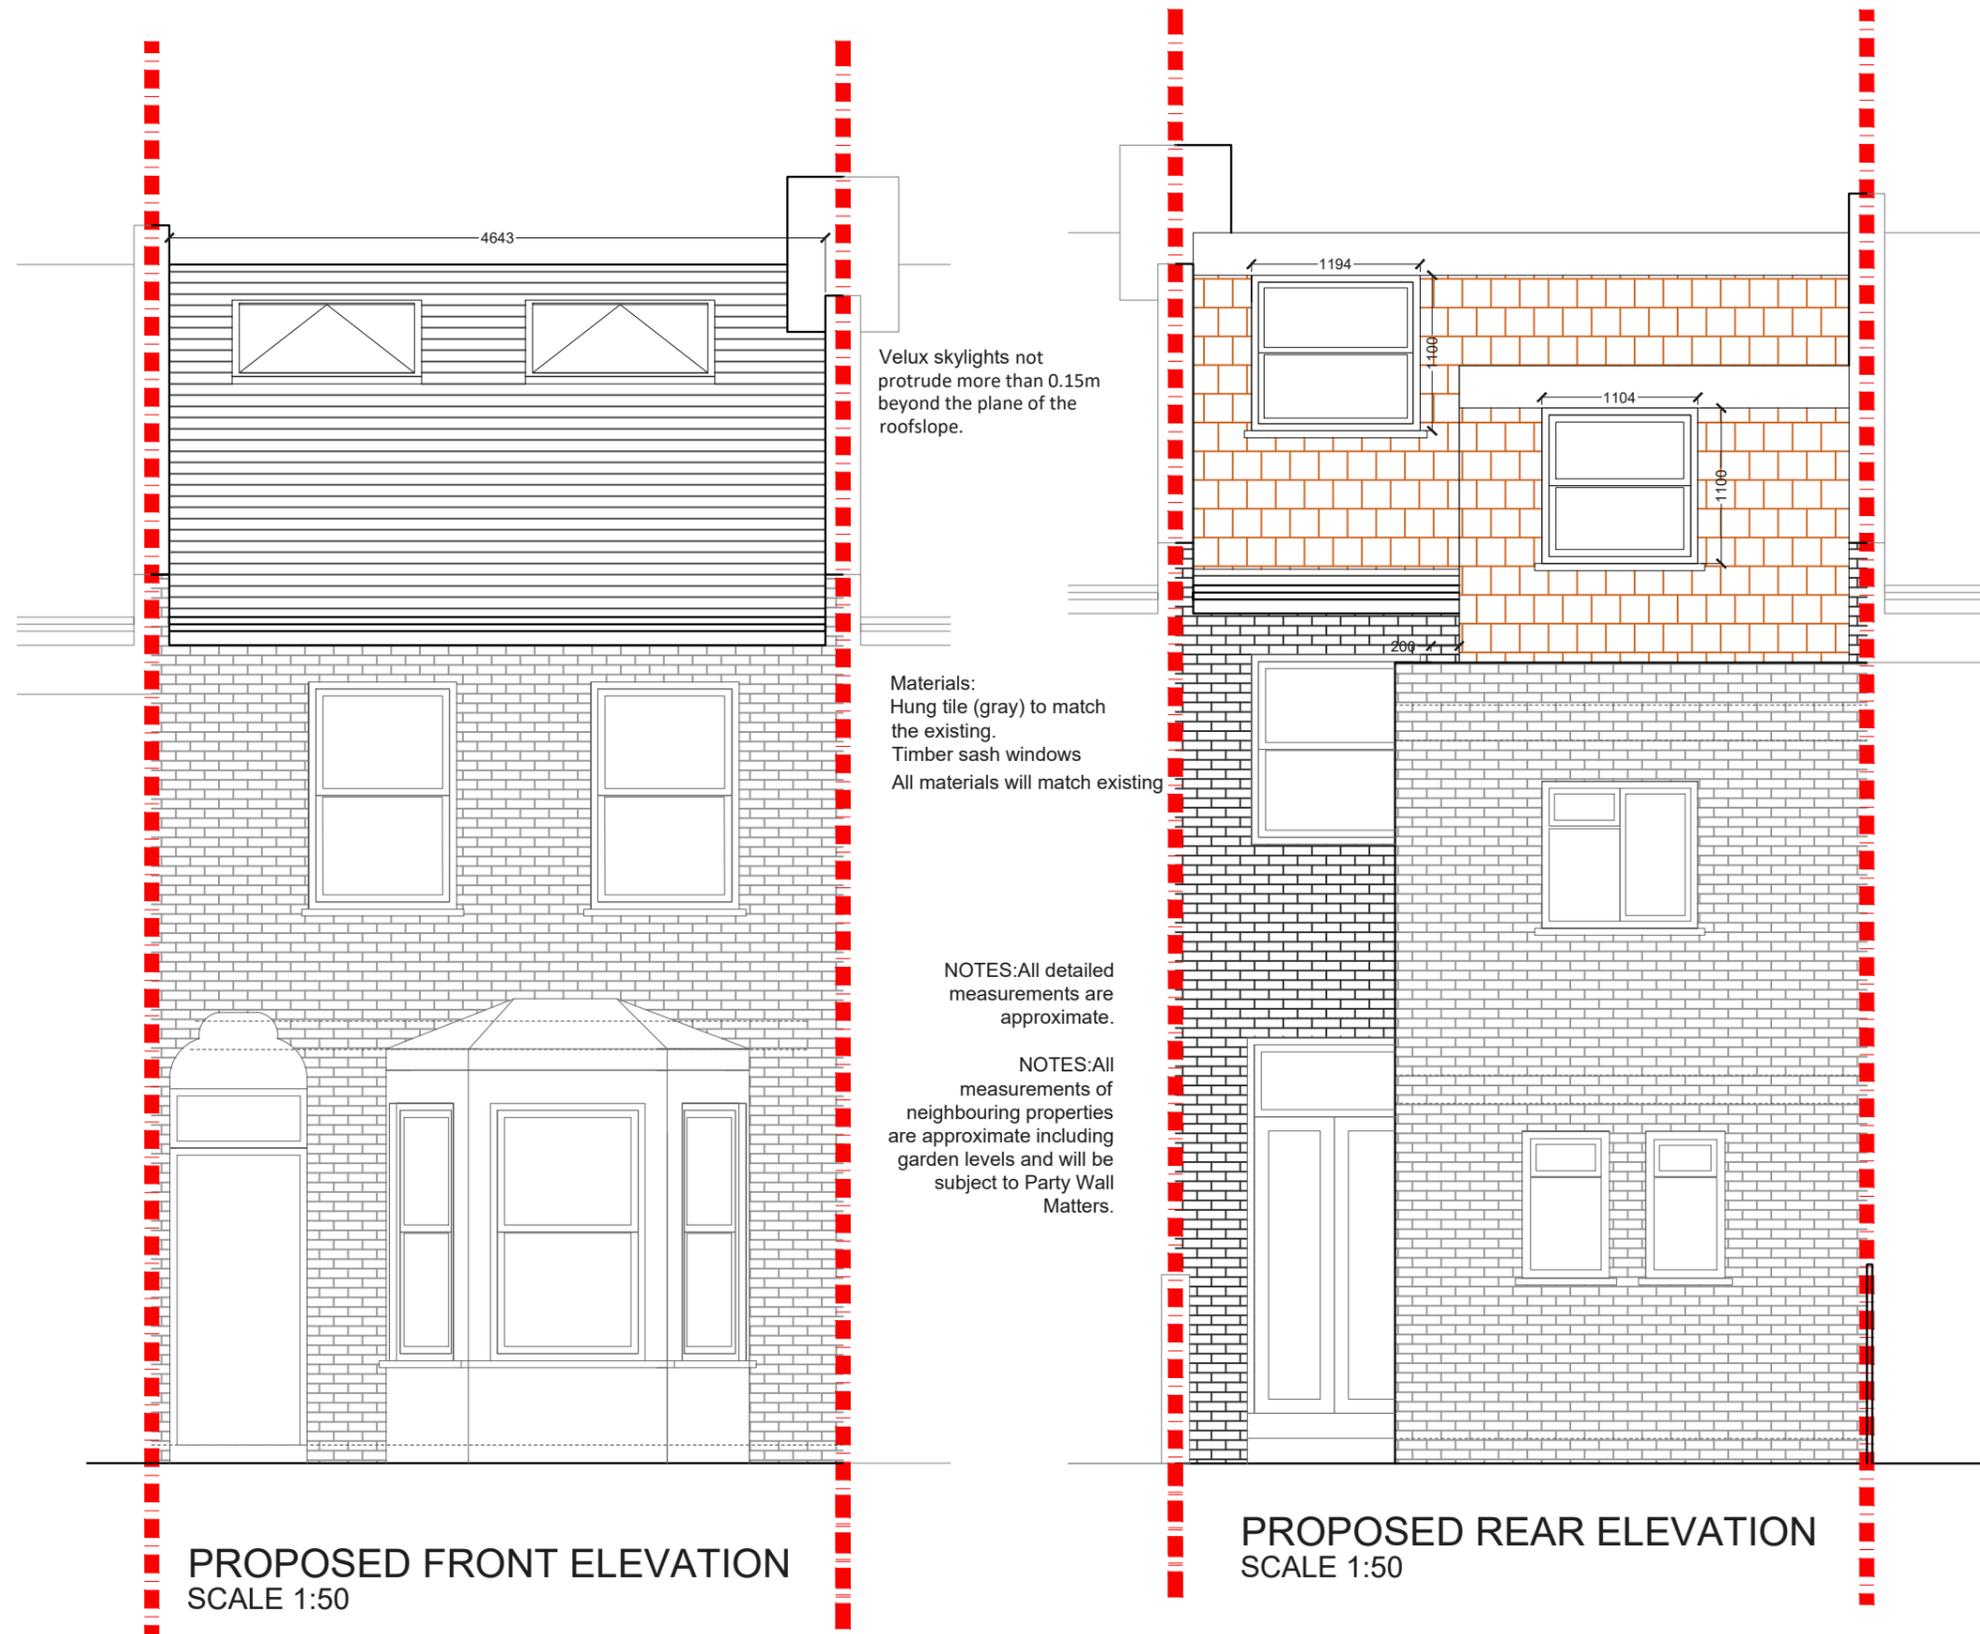

REV.	DATE	NOTES	CLIENT	PROJECT ADDRESS	SCALE	DRAWING NO.
			SHS	63 COBBOLD ROAD W12	1:50@A3	P- 3
				DRAWING TITLE	DATE	
				PROPOSED FRONT AND REAR ELEVATION	24-11-2020	
					<p>Meters @ 1:50@ A3</p>	
			<p>342 Clapham Road London SW9 9AJ Tel: 0207 242 5353 hello@designteam.co.uk www.designteam.co.uk</p>			