


NOTES: All detailed measurements are approximate.  
 NOTES: All measurements of neighbouring properties are approximate including garden levels and will be subject to Party Wall Matters.

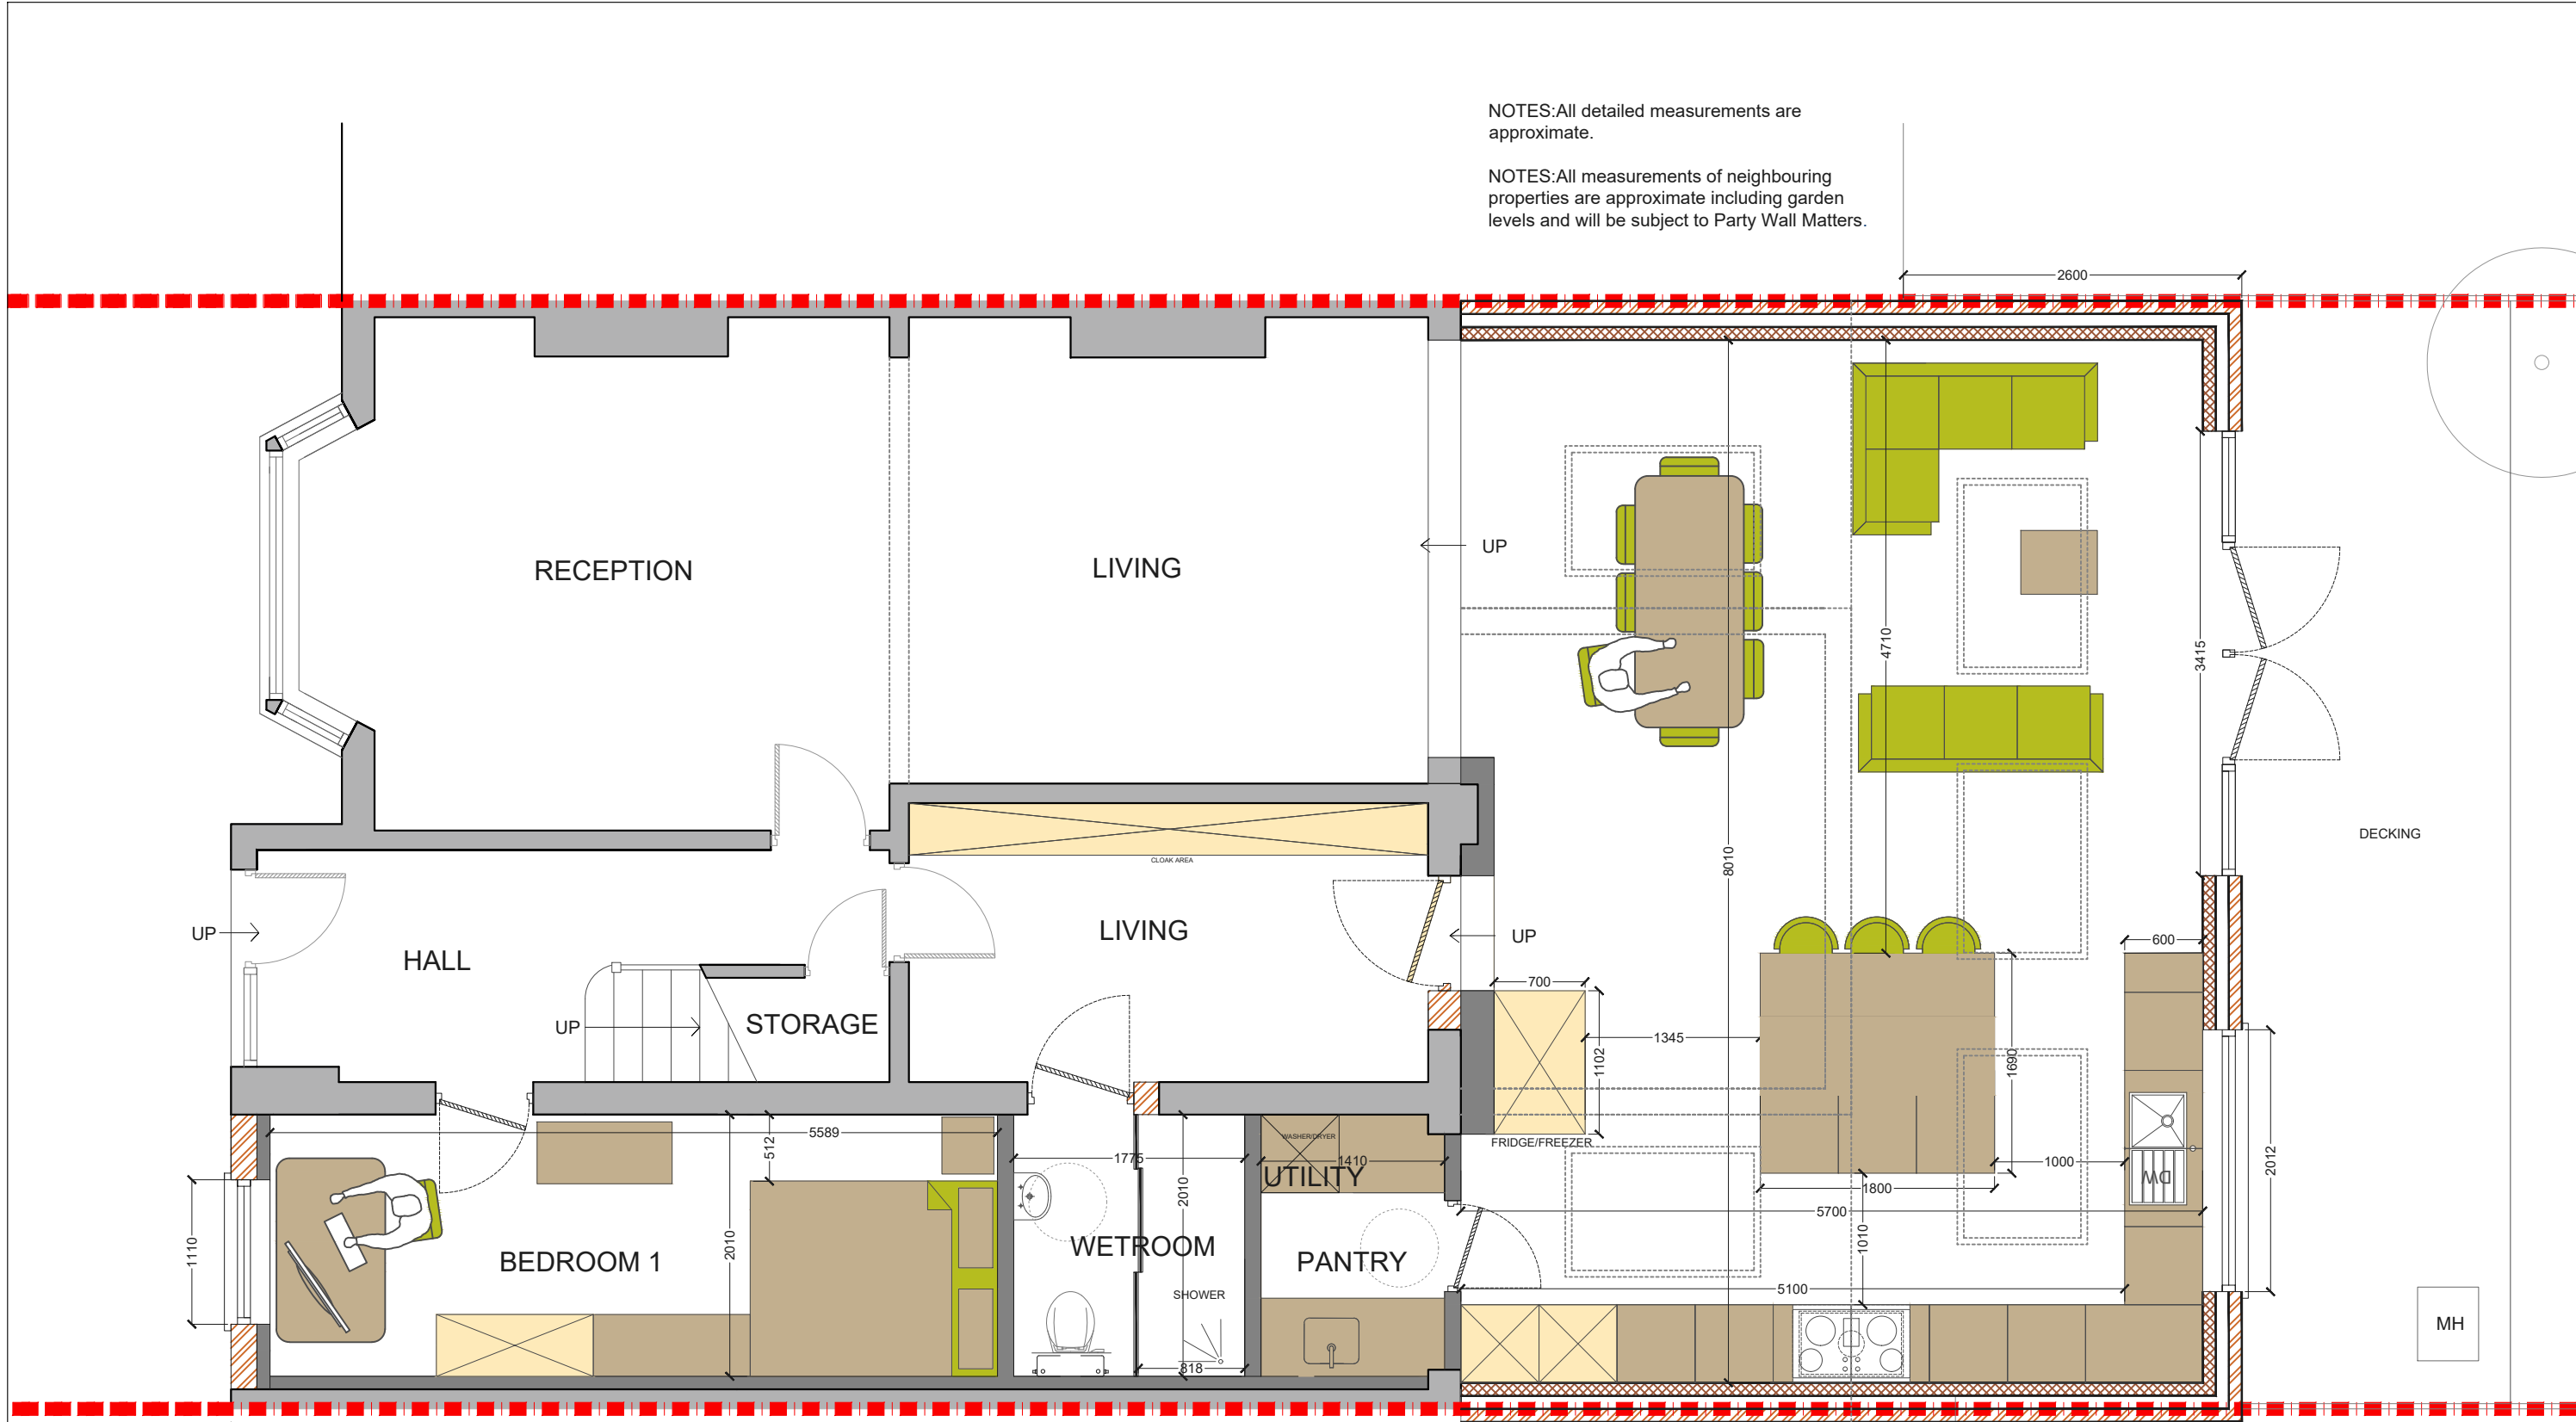


**PROPOSED GROUND FLOOR PLAN**  
 SCALE 1:50

REV.	DATE	NOTES	CLIENT	PROJECT ADDRESS	SCALE	DRAWING NO.
			RD	GEORGIA ROAD CR7	1:50@A3	3PD-01
				DRAWING TITLE	DATE	
				PROPOSED GROUND FLOOR PLAN	24-01-2022	
					<p>Meters @ 1:50@ A3</p>	

NOTES: All detailed measurements are approximate.

NOTES: All measurements of neighbouring properties are approximate including garden levels and will be subject to Party Wall Matters.

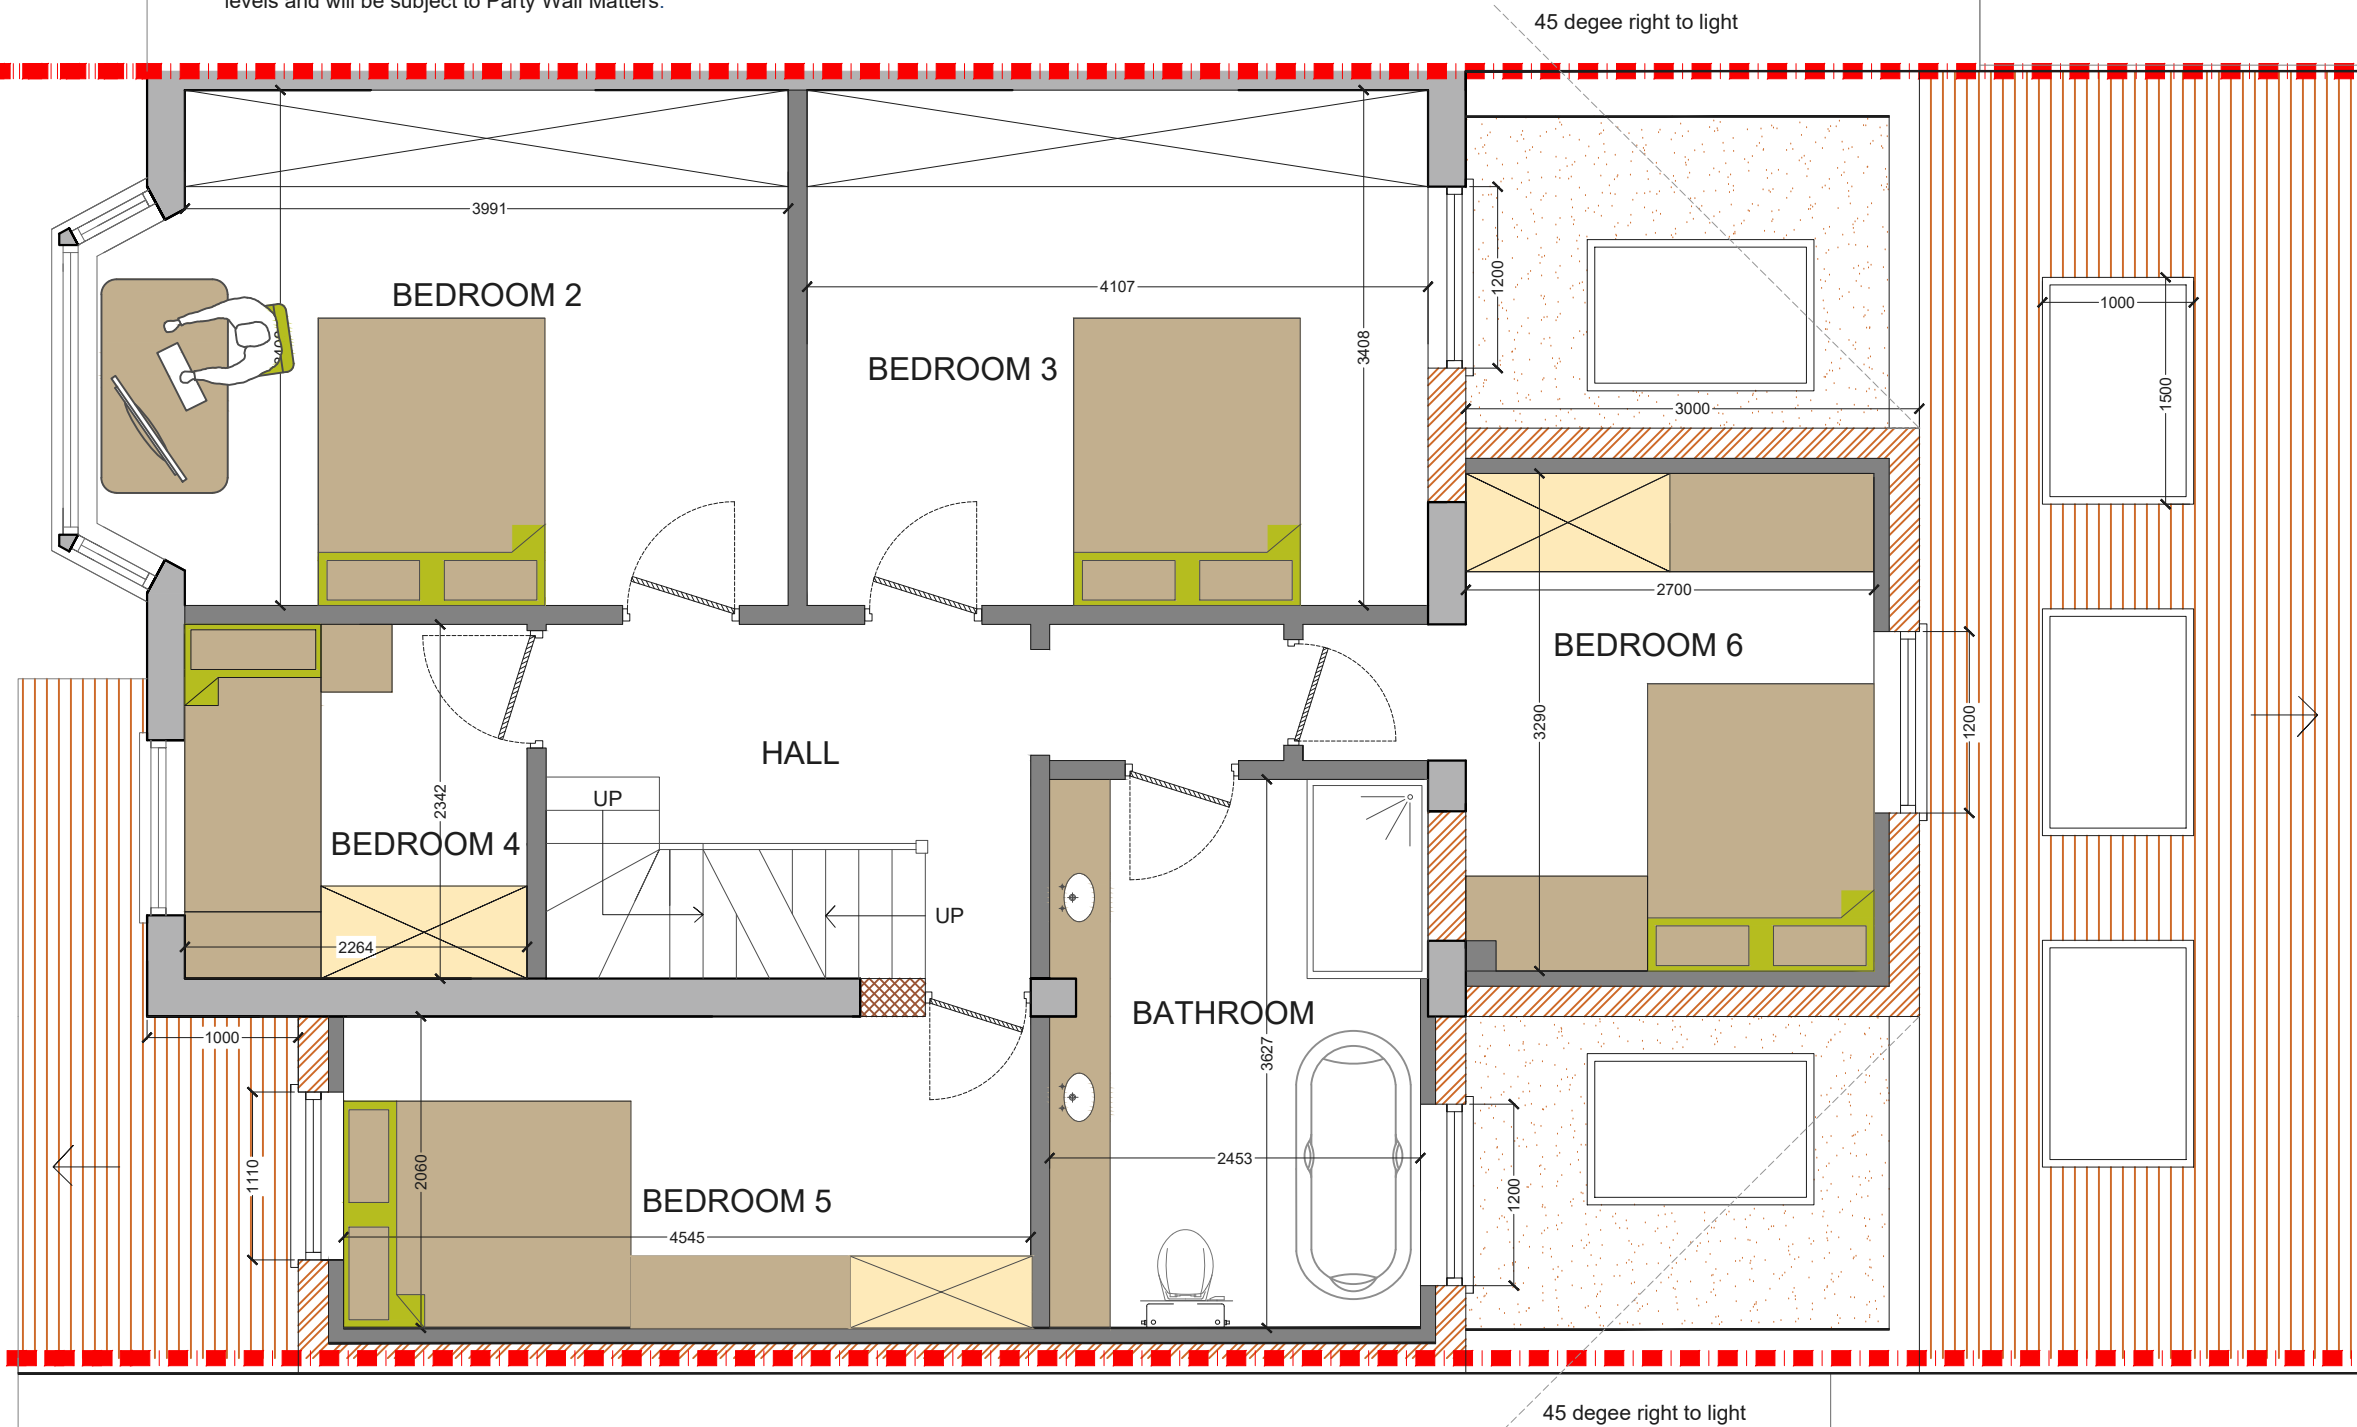


**PROPOSED FIRST FLOOR PLAN**  
SCALE 1:50

REV.	DATE	NOTES	CLIENT	PROJECT ADDRESS	SCALE	DRAWING NO.
			RD	GEORGIA ROAD CR7	1:50@A3	3PD- 02
				DRAWING TITLE	DATE	
				PROPOSED FIRST FLOOR PLAN	24-01-2022	
					0 0.5 1 1.5 2 2.5 3 3.5 4 4.5 5	
					Meters @ 1:50@ A3	

NOTES: All detailed measurements are approximate.

NOTES: All measurements of neighbouring properties are approximate including garden levels and will be subject to Party Wall Matters.

T1- Perfume

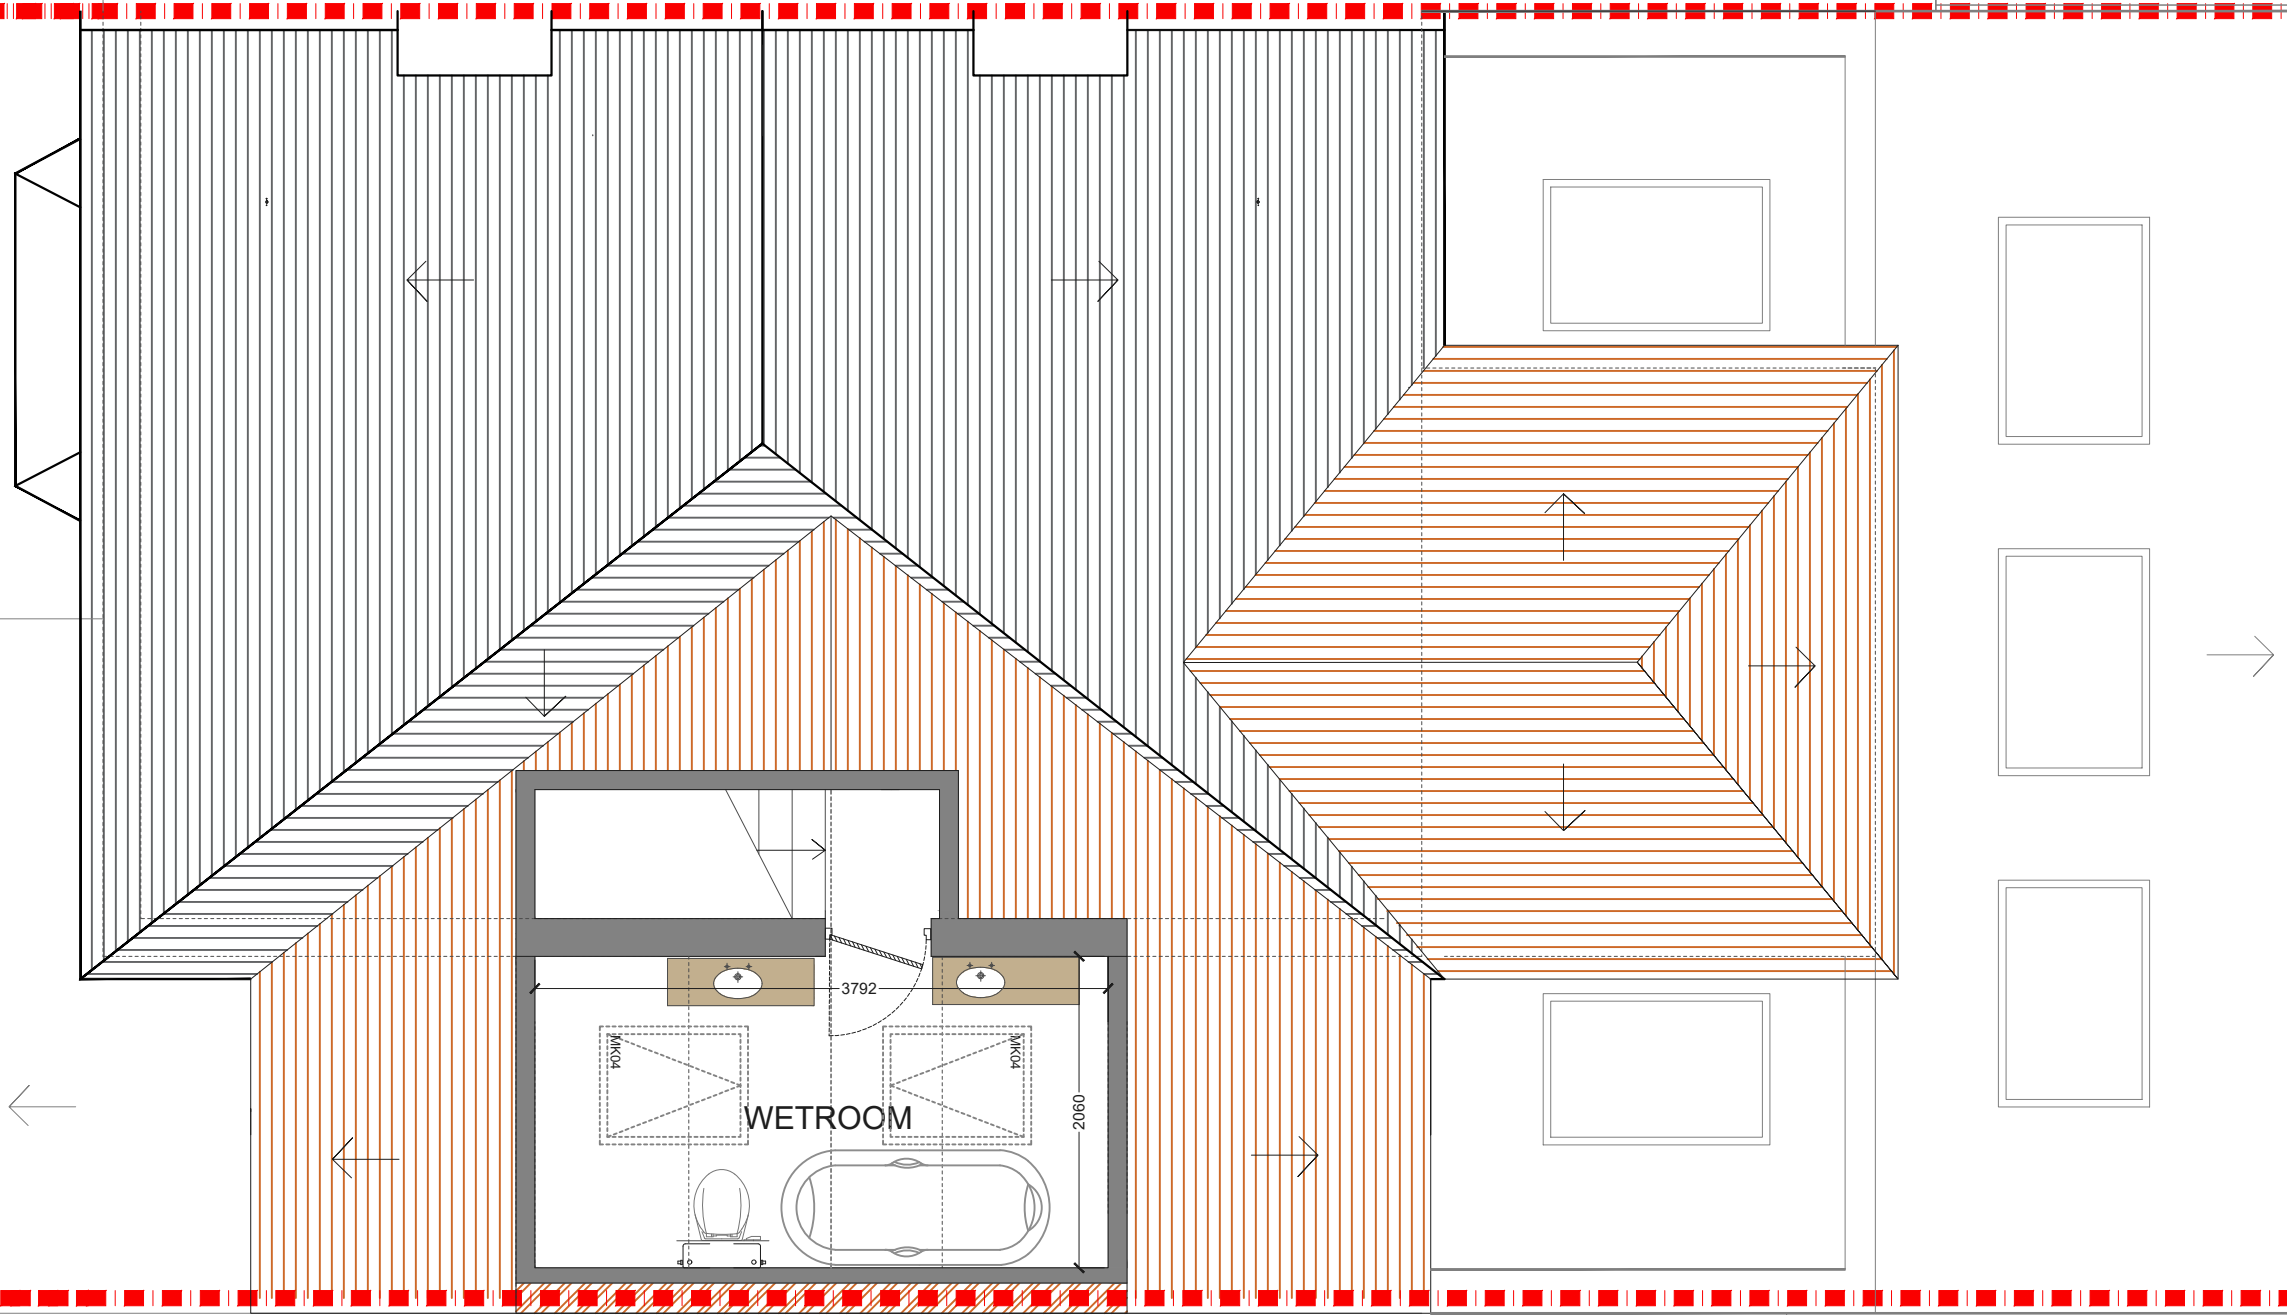

**PROPOSED LOFT PLAN**  
SCALE 1:50

REV.	DATE	NOTES	CLIENT	PROJECT ADDRESS	SCALE	DRAWING NO.
			RD	GEORGIA ROAD CR7	1:50@A3	3PD- 03
					DATE	
				DRAWING TITLE	24-01-2022	
				PROPOSED LOFT PLAN	<p>Meters @ 1:50@ A3</p>	