



LOWER GROUND FLOOR PLAN
SCALE 1:100

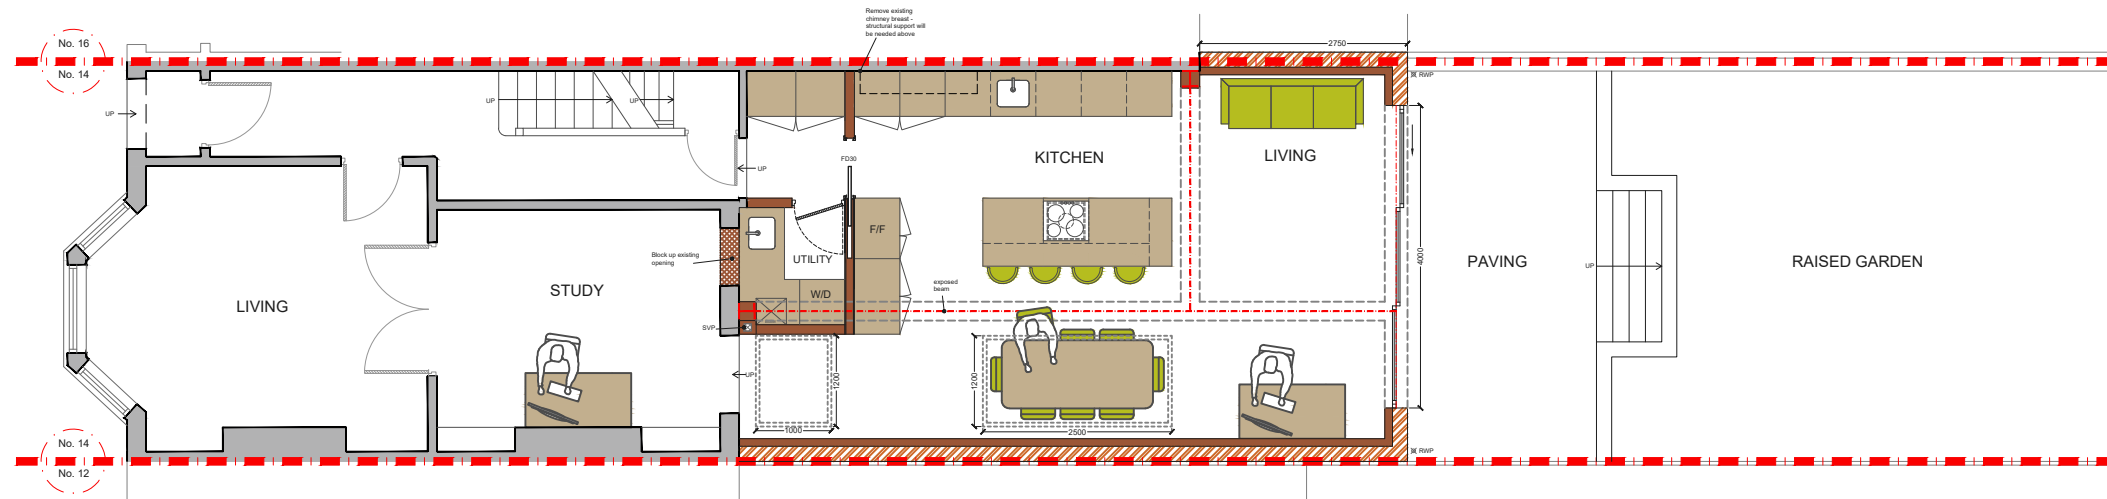

PROPOSED GROUND FLOOR PLAN
SCALE 1:100

NOTES: All detailed measurements are approximate.
NOTES: All measurements of neighbouring properties are approximate including garden levels and will be subject to Party Wall Matters.

REV.	DATE	NOTES	CLIENT	PROJECT ADDRESS	SCALE	DRAWING NO.
			Ti	14 HELIX ROAD, SW2 2JS	1:100@A3	3PD- 01
					DATE 16-03-2022	
				DRAWING TITLE PROPOSED GROUND FLOOR PLAN	<p>Meters @ 1:100@ A3</p>	
						<p>342 Clapham Road London SW9 9AJ</p> <p>0207 242 5353 hello@designteam.co.uk www.designteam.co.uk</p>


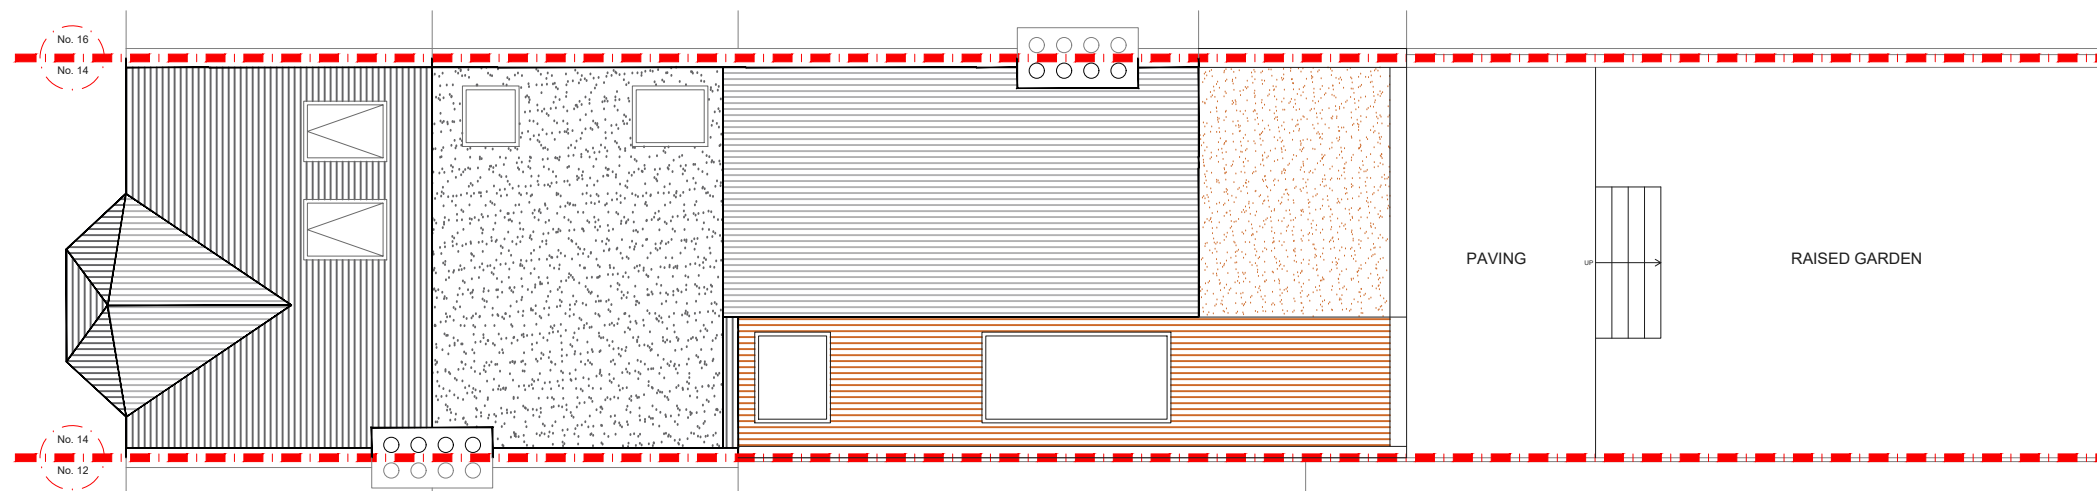


PROPOSED ROOF PLAN
SCALE 1:100

NOTES: All detailed measurements are approximate.
NOTES: All measurements of neighbouring properties are approximate including garden levels and will be subject to Party Wall Matters.

REV.	DATE	NOTES	CLIENT	PROJECT ADDRESS	SCALE	DRAWING NO.
			TI	HELIX ROAD, SW2	1:100@A3	3PD- 02
					16-03-2022	
				DRAWING TITLE	<p>Meters @ 1:100@ A3</p>	
				PROPOSED ROOF PLAN		

designteam
 342 Clapham Road London SW9 9AJ
 0207 242 5353
 hello@designteam.co.uk
 www.designteam.co.uk

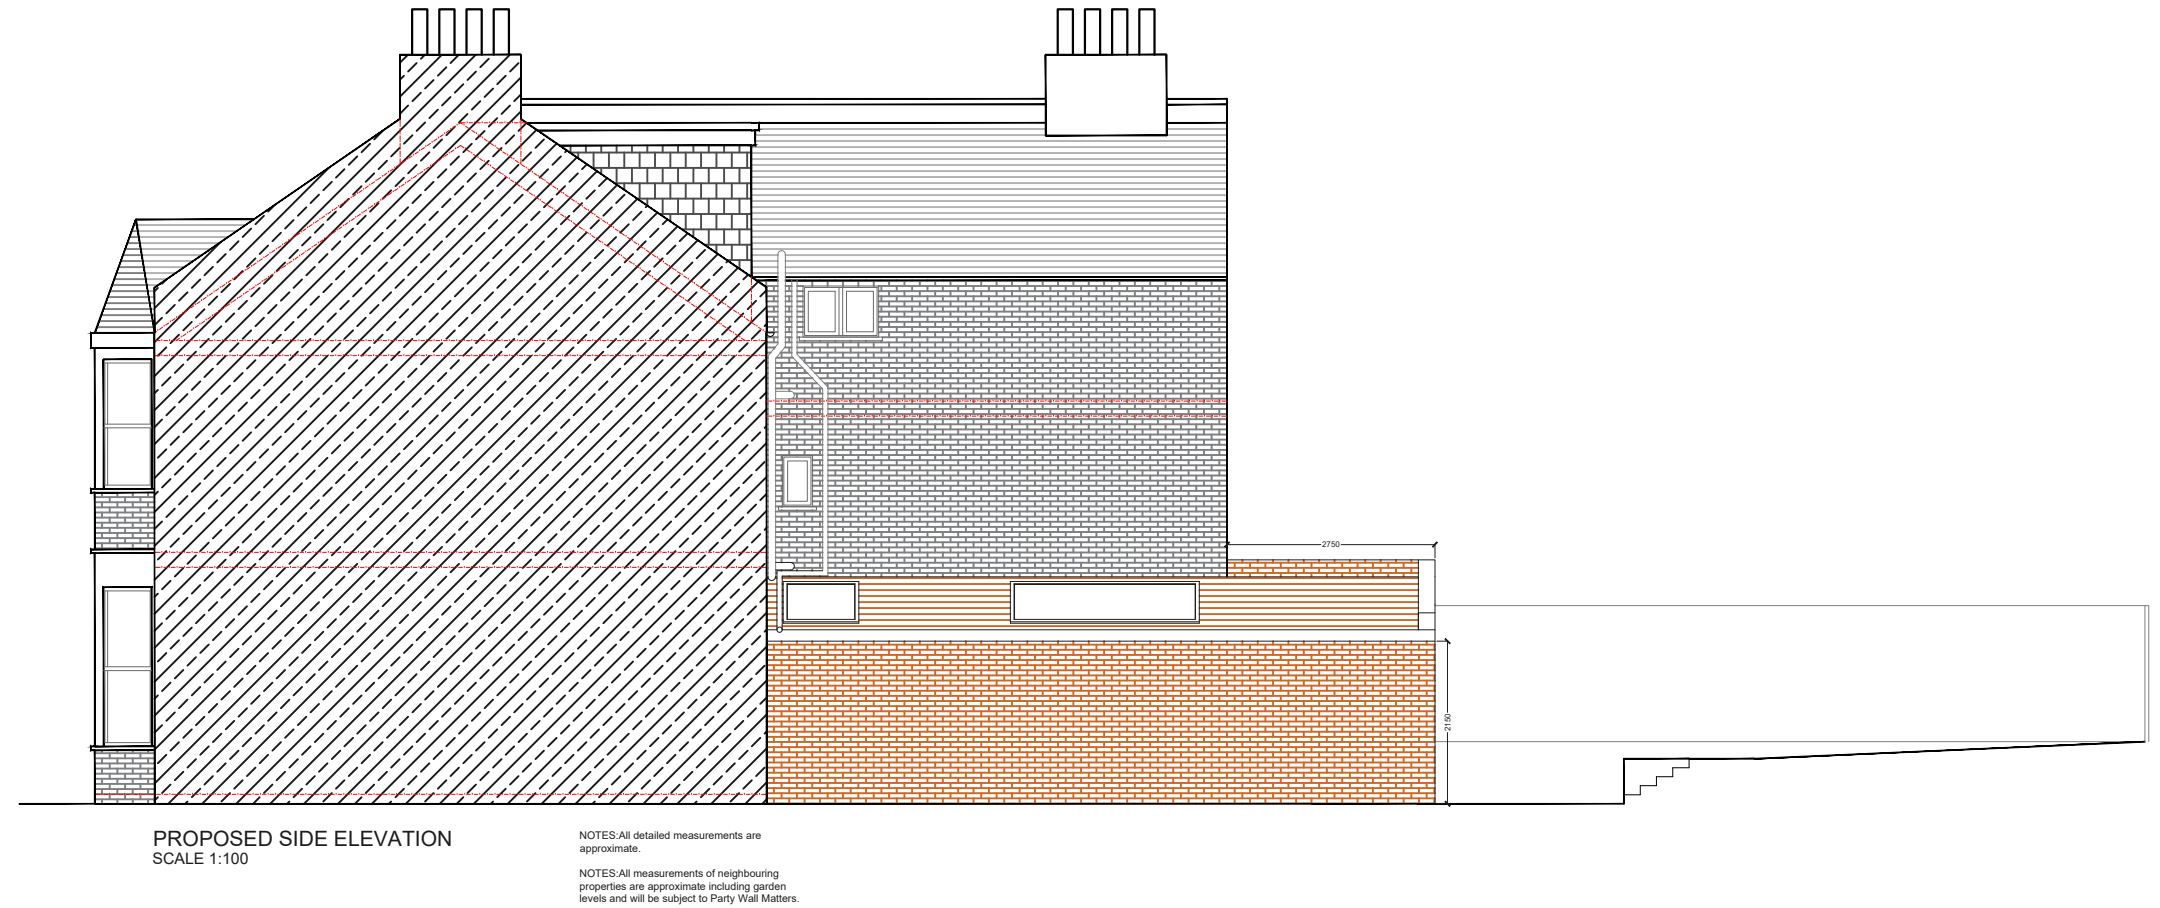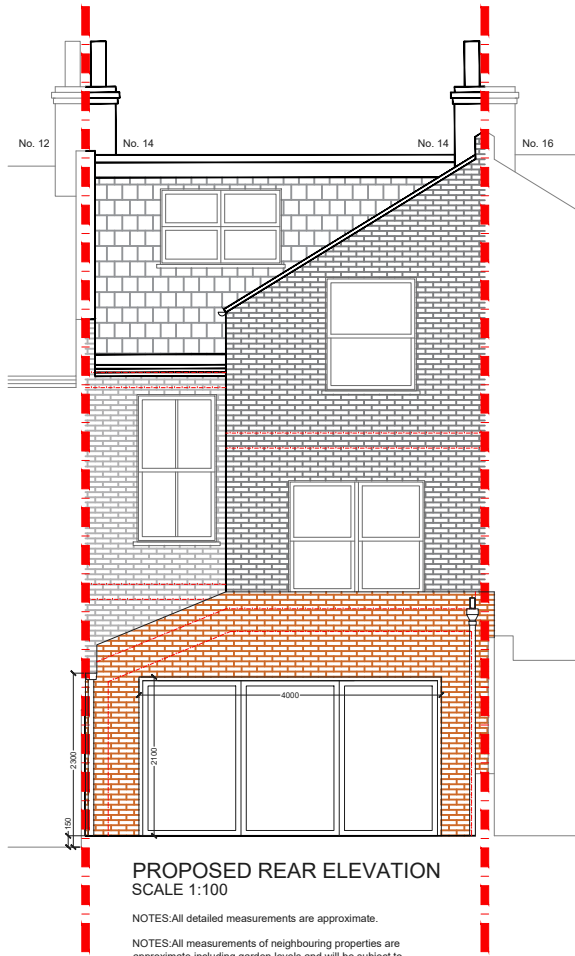

REV.	DATE	NOTES	CLIENT	PROJECT ADDRESS	SCALE	DRAWING NO.
			T1	HELIX ROAD, SW2	1:100@A3	3PD- 03
				DRAWING TITLE	DATE	
				PROPOSED REAR ELEVATION & PROPOSED SIDE ELEVATION	16-03-2022	
					0 1 2 3 4 5 6 7 8 9 10 Meters @ 1:100@ A3	

designteam
 342 Clapham Road London SW9 9AJ
 0207 242 5353
 hello@designteam.co.uk
 www.designteam.co.uk