

PROJECT ADDRESS

Lidfield Road,
N16

CLIENT

KP

DRAWING TITLE

Proposed Cellar and
Ground Floor Plans

DRAWN

JM

CHECKED

DA

Drawings to be read in conjunction with the relevant drawing and specification, figured dimensions only. Dimensions should not be relied upon for the purposes of ordering material or placing sub-contractor orders. Third parties to take their own site measurements. Site boundaries are indicative only and are subject to confirmation with land registry. A party wall surveyor should be consulted to ascertain whether adjoining owners are notifiable, on planning drawings, all structural beams, openings, lintels and any other bearings are indicative and are subject to review from a structural engineer. All drawings are subject to onsite inspection.

DRAWING NO.


SPP- 05

REV.


DATE:

05-04-2022

NOTES

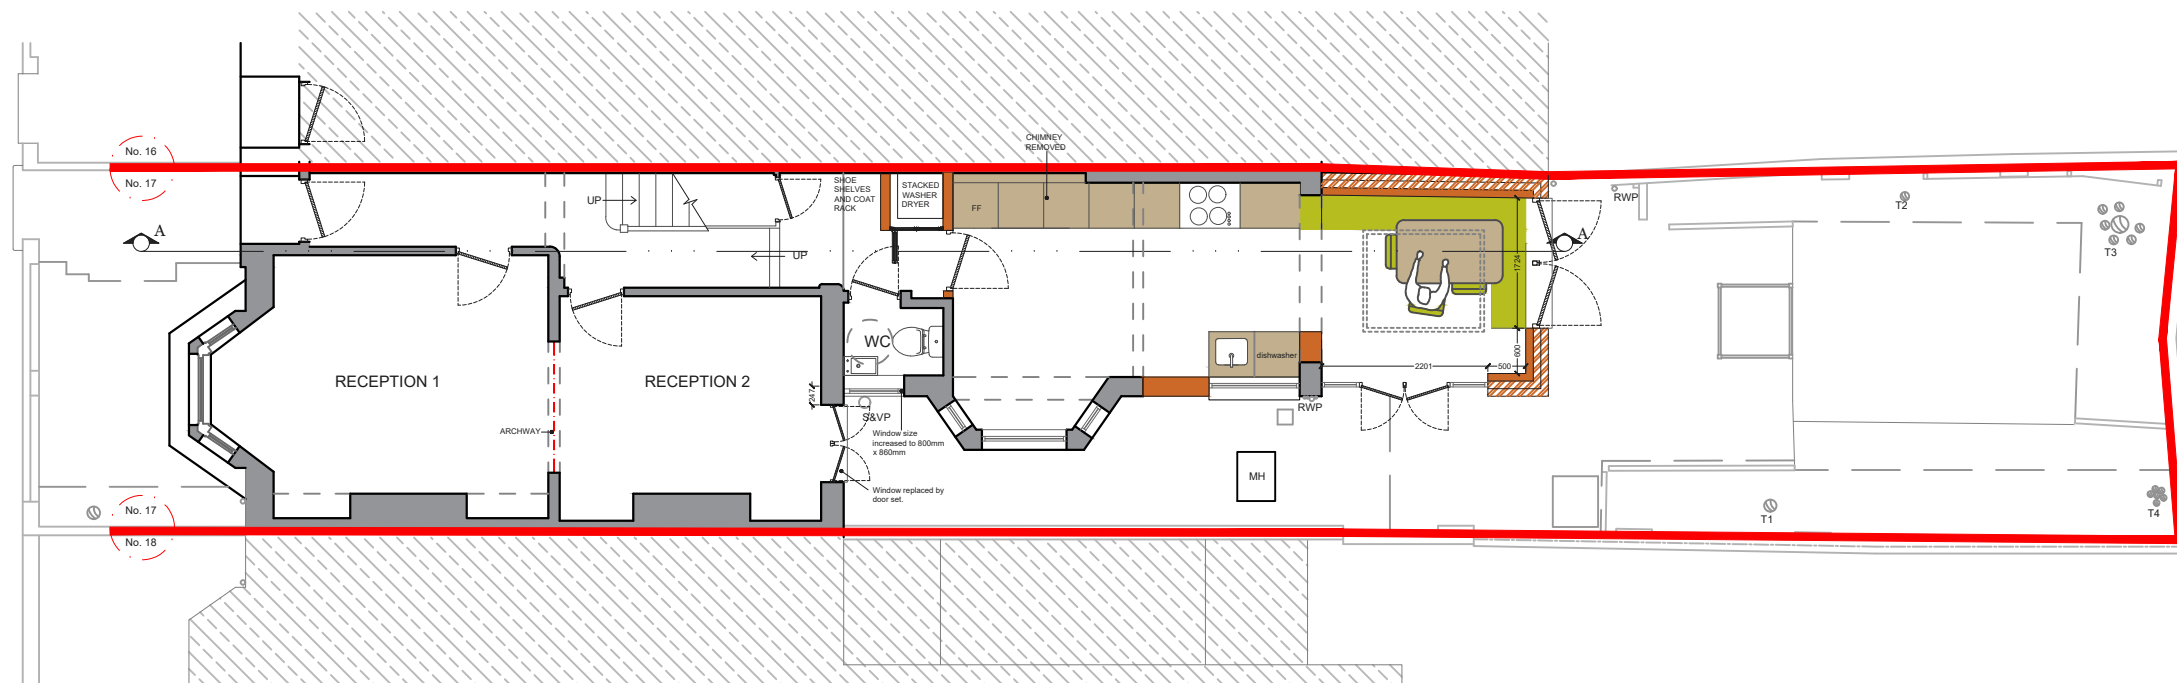

PROPOSED GROUND FLOOR PLAN
SCALE 1:100

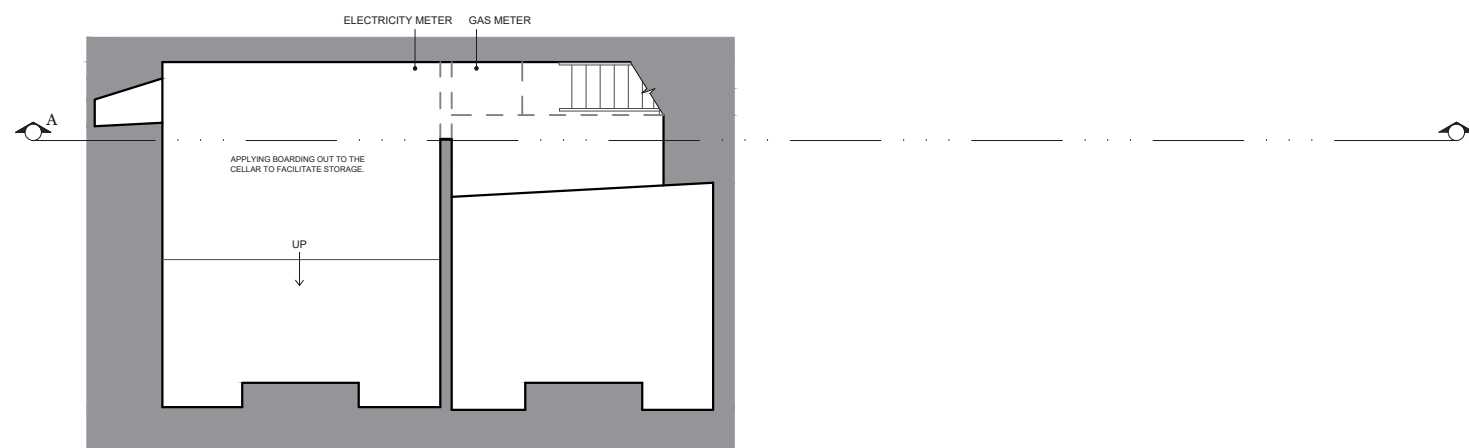

PROPOSED CELLAR FLOOR PLAN
SCALE 1:100



PROJECT ADDRESS

Lidfield Road,
N16

CLIENT

KP

DRAWING TITLE

Proposed Front and Rear
Elevations

DRAWN

JM

CHECKED

DA

Drawings to be read in conjunction with the relevant drawing and specification, figured dimensions only. Dimensions should not be relied upon for the purposes of ordering material or placing sub-contractor orders. Third parties to take their own site measurements. Site boundaries are indicative only and are subject to confirmation with land registry. A party wall surveyor should be consulted to ascertain whether adjoining owners are notifiable, on planning drawings, all structural beams, openings, lintels and any other bearings are indicative and are subject to review from a structural engineer. All drawings are subject to onsite inspection.

DRAWING NO.


SPP- 07

REV.

DATE:

05-04-2022

NOTES

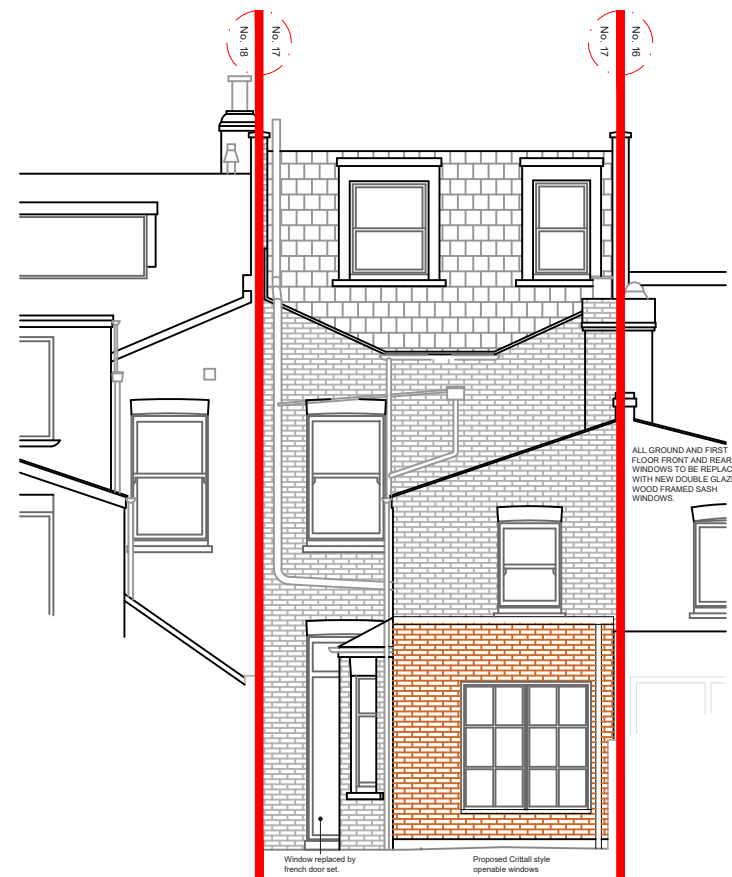

PROPOSED REAR ELEVATION
SCALE 1:100



PROPOSED FRONT ELEVATION
SCALE 1:100



PROJECT ADDRESS

Lidfield Road,
N16

CLIENT

KP

DRAWING TITLE

Proposed Side Elevation
and Section

DRAWN

JM

CHECKED

DA

Drawings to be read in conjunction with the relevant drawing and specification. Figured dimensions only. Dimensions should not be relied upon for the purposes of ordering material or placing sub-contractor orders. Third parties to take their own site measurements. Site boundaries are indicative only and are subject to confirmation with land registry. A party wall surveyor should be consulted to ascertain whether adjoining owners are notifiable, on planning drawings, all structural beams, openings, lintels and any other bearings are indicative and are subject to review from a structural engineer. All drawings are subject to onsite inspection.

DRAWING NO.

SPP- 08

REV.


DATE:

05-04-2022

NOTES



PROPOSED SIDE ELEVATION
SCALE 1:100

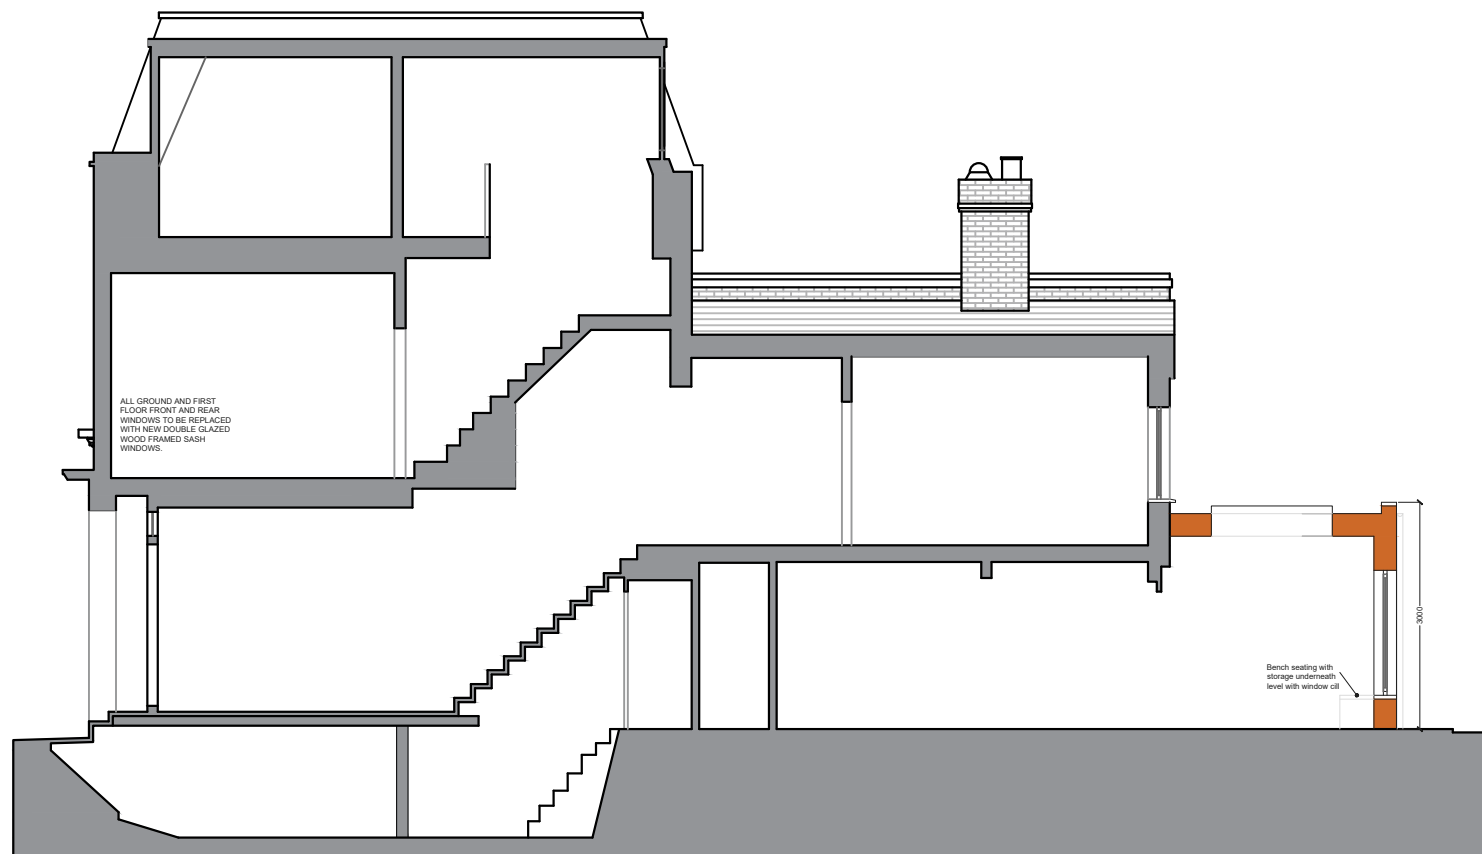

PROPOSED SECTION A-A
SCALE 1:100

