

PROJECT ADDRESS

Manbey Grove
E15

CLIENT

AB

DRAWING TITLE

Proposed Ground Floor &
Roof Plan

Drawings to be read in conjunction with the relevant drawing and specification. Figured dimensions only. Dimensions should not be relied upon for the purposes of ordering material or placing sub-contractor orders. Third parties to take their own site measurements. Site boundaries are indicative only and are subject to confirmation with land registry. A party wall surveyor should be consulted to ascertain whether adjoining owners are notifiable, on planning drawings, all structural beams, openings, lintels and any other bearings are indicative and are subject to review from a structural engineer. All drawings are subject to onsite inspection.

DRAWING NO.



2PD - 01

REV.

DATE:

21-07-2022

NOTES

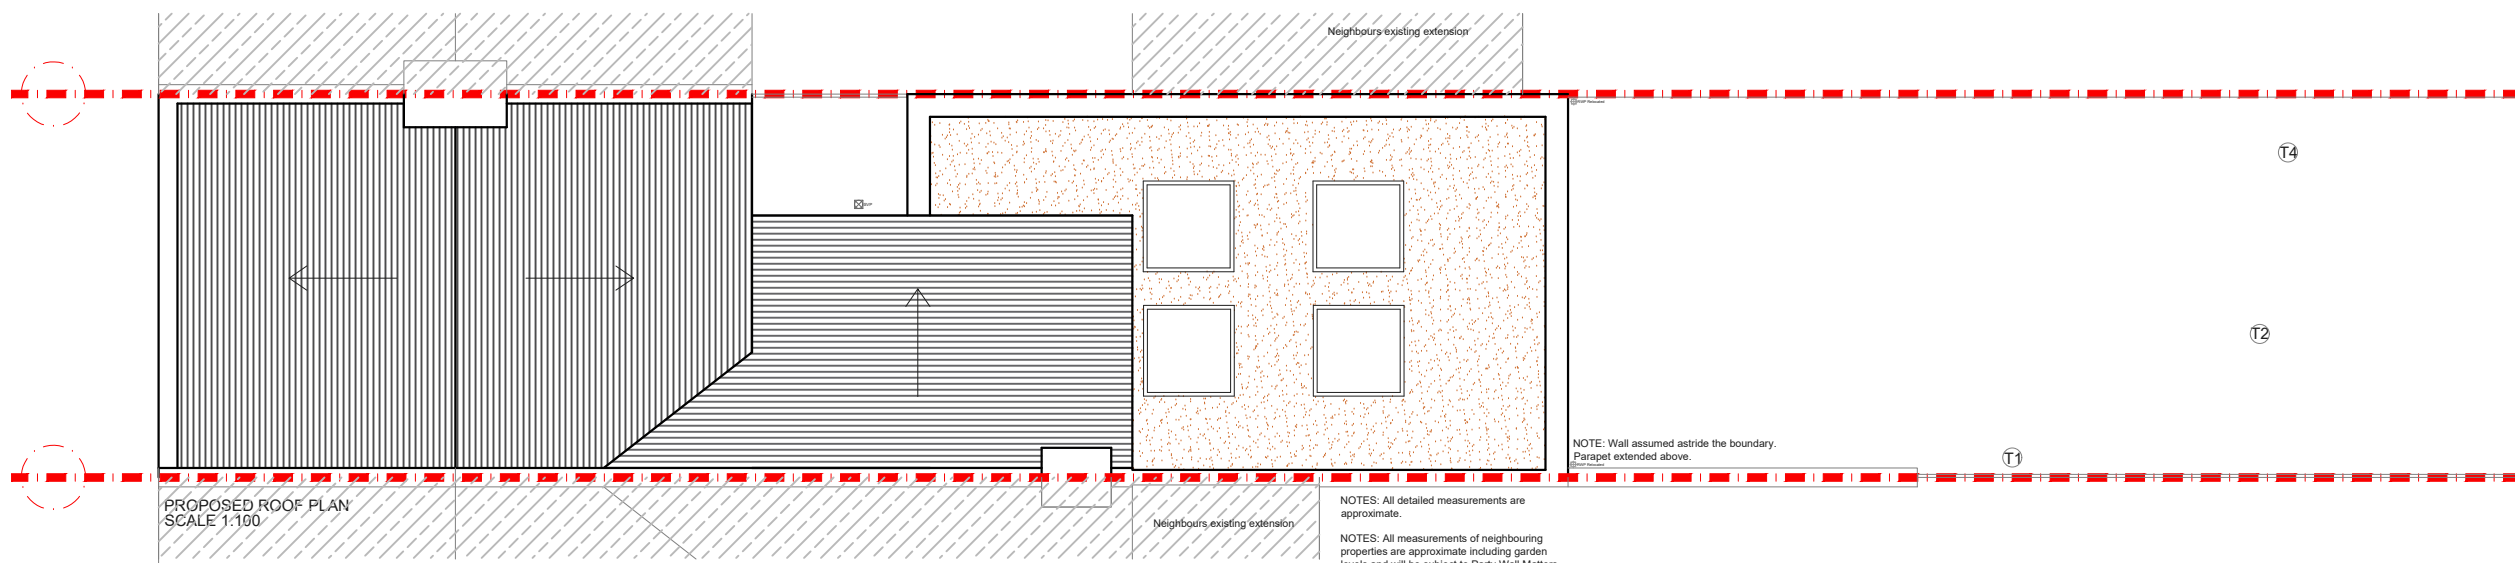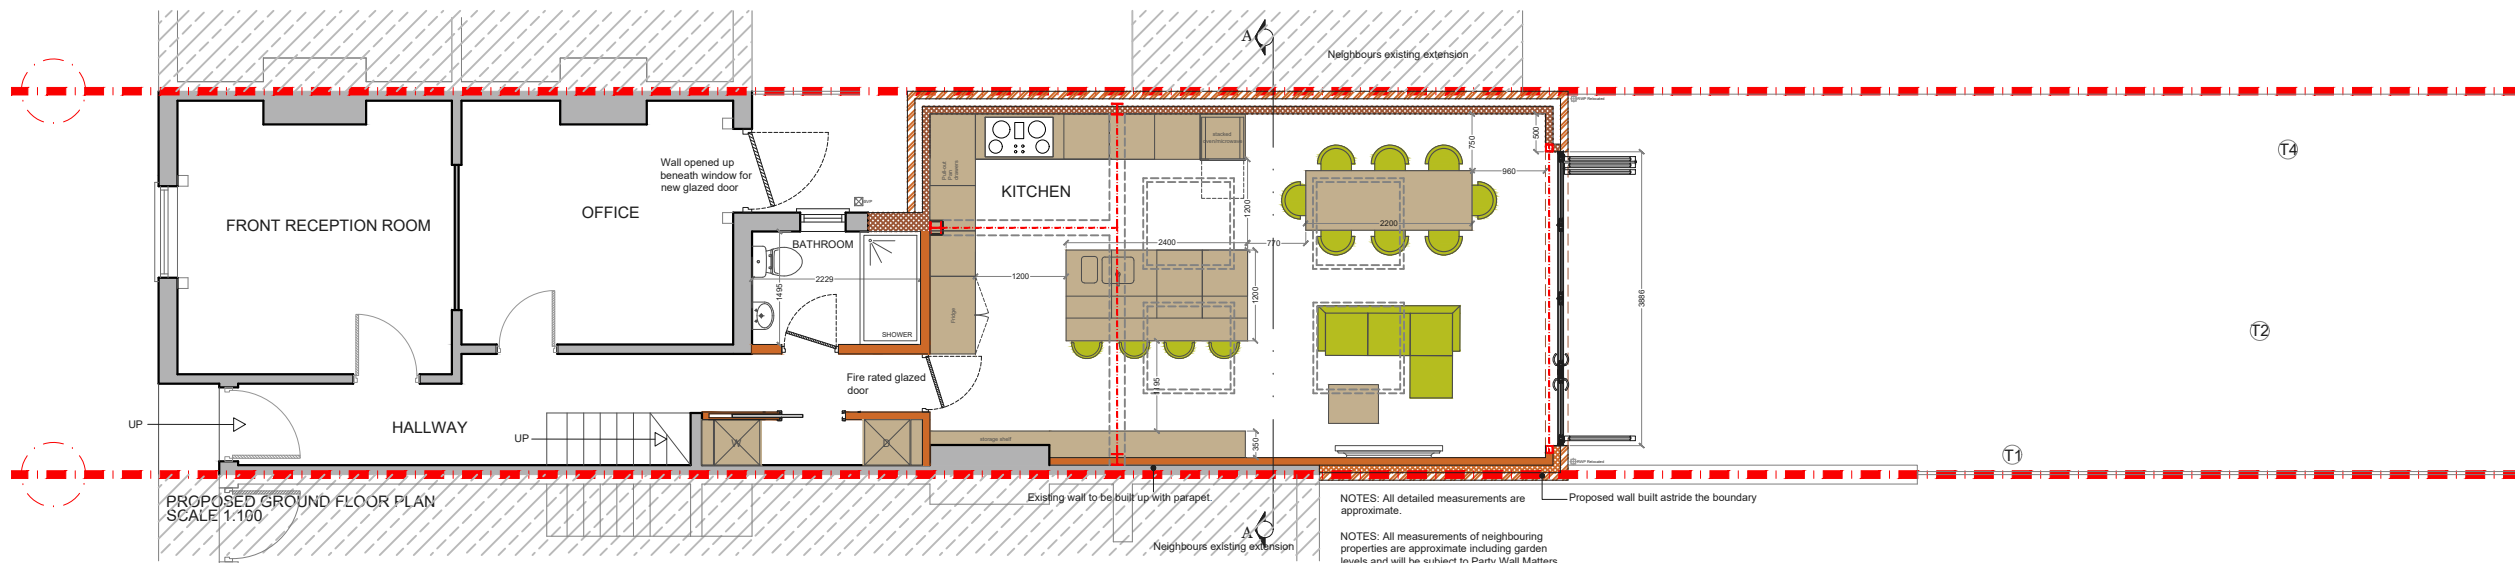

PROJECT ADDRESS

Manbey Grove
E15

CLIENT

AB

DRAWING TITLE

Proposed Side & Rear
Elevations & Rear Section

Drawings to be read in conjunction with the relevant drawing and specification, figured dimensions only. Dimensions should not be relied upon for the purposes of ordering material or placing sub-contractor orders. Third parties to take their own site measurements. Site boundaries are indicative only and are subject to confirmation with land registry. A party wall surveyor should be consulted to ascertain whether adjoining owners are notifiable, on planning drawings, all structural beams, openings, lintels and any other bearings are indicative and are subject to review from a structural engineer. All drawings are subject to onsite inspection.

DRAWING NO.

2PD - 02

REV.

DATE:

21-07-2022

NOTES

