

**Project Address**  
Thorpedale Road, N4

**Client**  
VW

**Drawing Title**  
Proposed Ground Floor Plan & First Floor Plan

**Drawn**

**Checked**  
DA

**Approved**  
DA

**Disclaimer**

Drawings to be read in conjunction with the relevant drawing and specification. Figured dimensions only. Dimensions should not be relied upon for the purposes of ordering material or placing sub-contractor orders. Third parties to take their own site measurements. Site boundaries are indicative only and are subject to confirmation with land registry. A party wall surveyor should be consulted to ascertain whether adjoining owners are notifiable. On planning drawings, all structural beams, openings, lintels and any other bearings are indicative and are subject to review from a structural engineer. All drawings are subject to onsite inspection.

**Drawing No**  
3PD - 01

**Date Issued**  
06/10/2022

**Revision**

**Notes**

**North**




**buildteam**  
Extension Specialists

Phone  
0207 495 6561

Email  
hello@buildteam.com


Online  
www.buildteam.com

Office  
342 Clapham Rd, SW9 9AJ

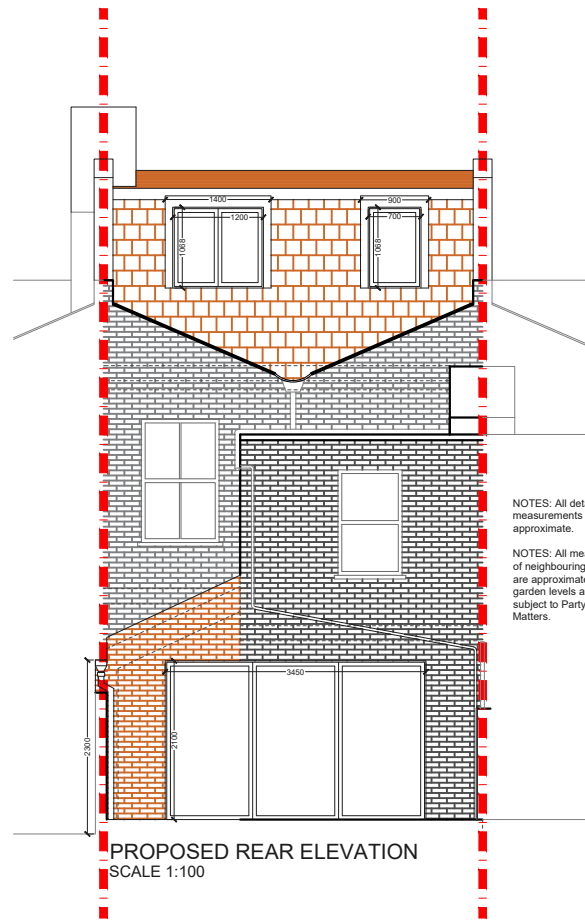

PROPOSED REAR ELEVATION  
SCALE 1:100

NOTES: All detailed measurements are approximate.  
NOTES: All measurements of neighbouring properties are approximate including garden levels and will be subject to Party Wall Matters.

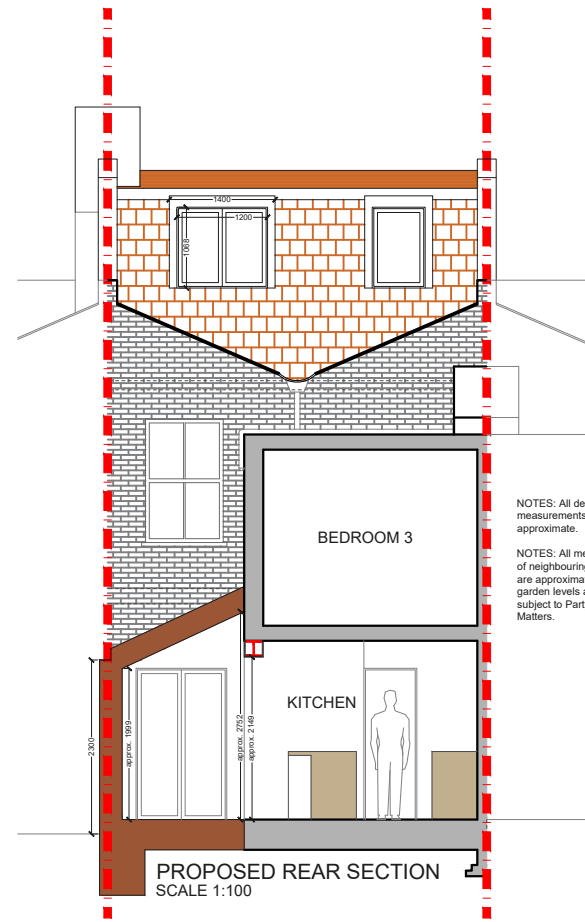

PROPOSED REAR SECTION  
SCALE 1:100

NOTES: All detailed measurements are approximate.  
NOTES: All measurements of neighbouring properties are approximate including garden levels and will be subject to Party Wall Matters.



PROPOSED FRONT ELEVATION  
SCALE 1:100

NOTES: All detailed measurements are approximate.  
NOTES: All measurements of neighbouring properties are approximate including garden levels and will be subject to Party Wall Matters.

**Project Address**  
Thorpedale Road, N4

**Client**  
VW

**Drawing Title**  
Proposed Rear Elevation & Section & Front Elevation

**Drawn**  
NA

**Checked**  
DA

**Approved**  
DA

**Disclaimer**

Drawings to be read in conjunction with the relevant drawing and specification. Figured dimensions only. Dimensions should not be relied upon for the purposes of ordering material or placing sub-contractor orders. Third parties to take their own site measurements. Site boundaries are indicative only and are subject to confirmation with land registry. A party wall surveyor should be consulted to ascertain whether adjoining owners are notifiable. On planning drawings, all structural beams, openings, lintels and any other bearings are indicative and are subject to review from a structural engineer. All drawings are subject to onsite inspection.

**Drawing No**  
3PD - 03

**Date Issued**  
06/10/2022


**Revision**      **North**

**Notes**



**buildteam**  
Extension Specialists

Phone 0207 495 6561      Email hello@buildteam.com  
Online www.buildteam.com      Office 342 Clapham Rd, SW9 9AJ

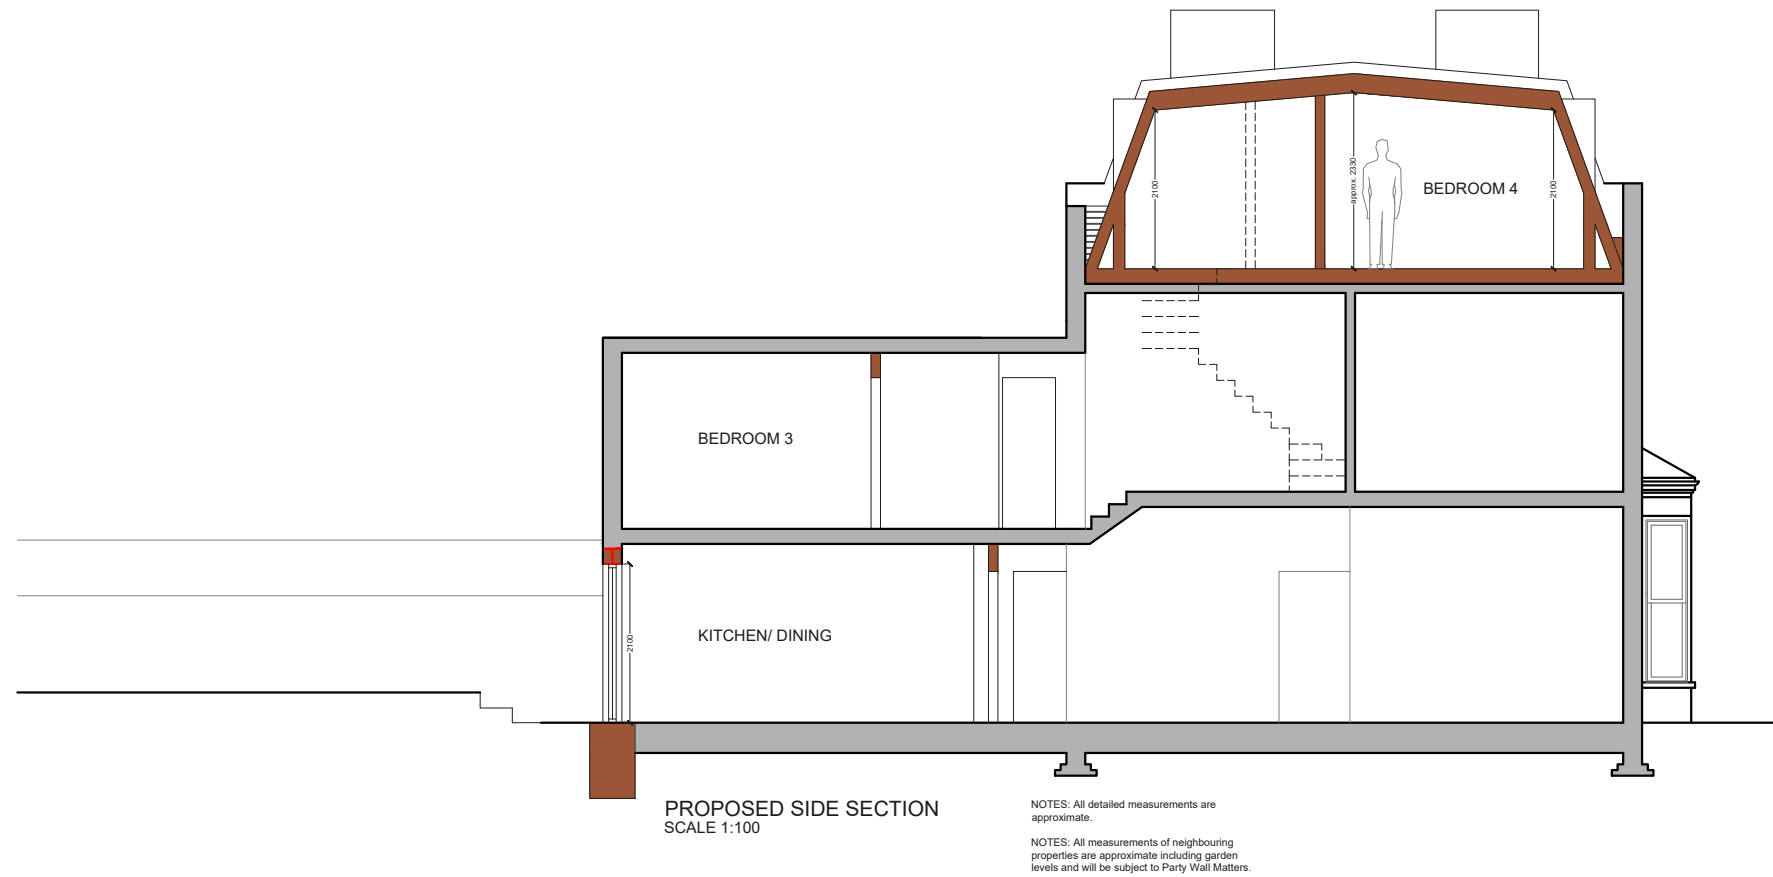

**Project Address**  
Thorpedale Road, N4

**Client**  
VW

**Drawing Title**  
Proposed Side Section

**Drawn**  
NA

**Checked**  
DA

**Approved**  
DA

**Disclaimer**

Drawings to be read in conjunction with the relevant drawing and specification. Figured dimensions only. Dimensions should not be relied upon for the purposes of ordering material or placing sub-contractor orders. Third parties to take their own site measurements. Site boundaries are indicative only and are subject to confirmation with land registry. A party wall surveyor should be consulted to ascertain whether adjoining owners are notifiable. On planning drawings, all structural beams, openings, lintels and any other bearings are indicative and are subject to review from a structural engineer. All drawings are subject to onsite inspection.

**Drawing No**  
3PD - 04

**Date Issued**  
06/10/2022

**Revision**      **North**

**Notes**



**buildteam**  
Extension Specialists

Phone  
0207 495 6561  
Email  
hello@buildteam.com  
Online  
www.buildteam.com  
Office  
342 Clapham Rd, SW9 9AJ