

PROJECT ADDRESS

Thorpedale Road
N4

CLIENT

AY

DRAWING TITLE

Proposed Ground Floor
Plan


DRAWING NO.

3PD- 01

REV.

DATE:

NOTES

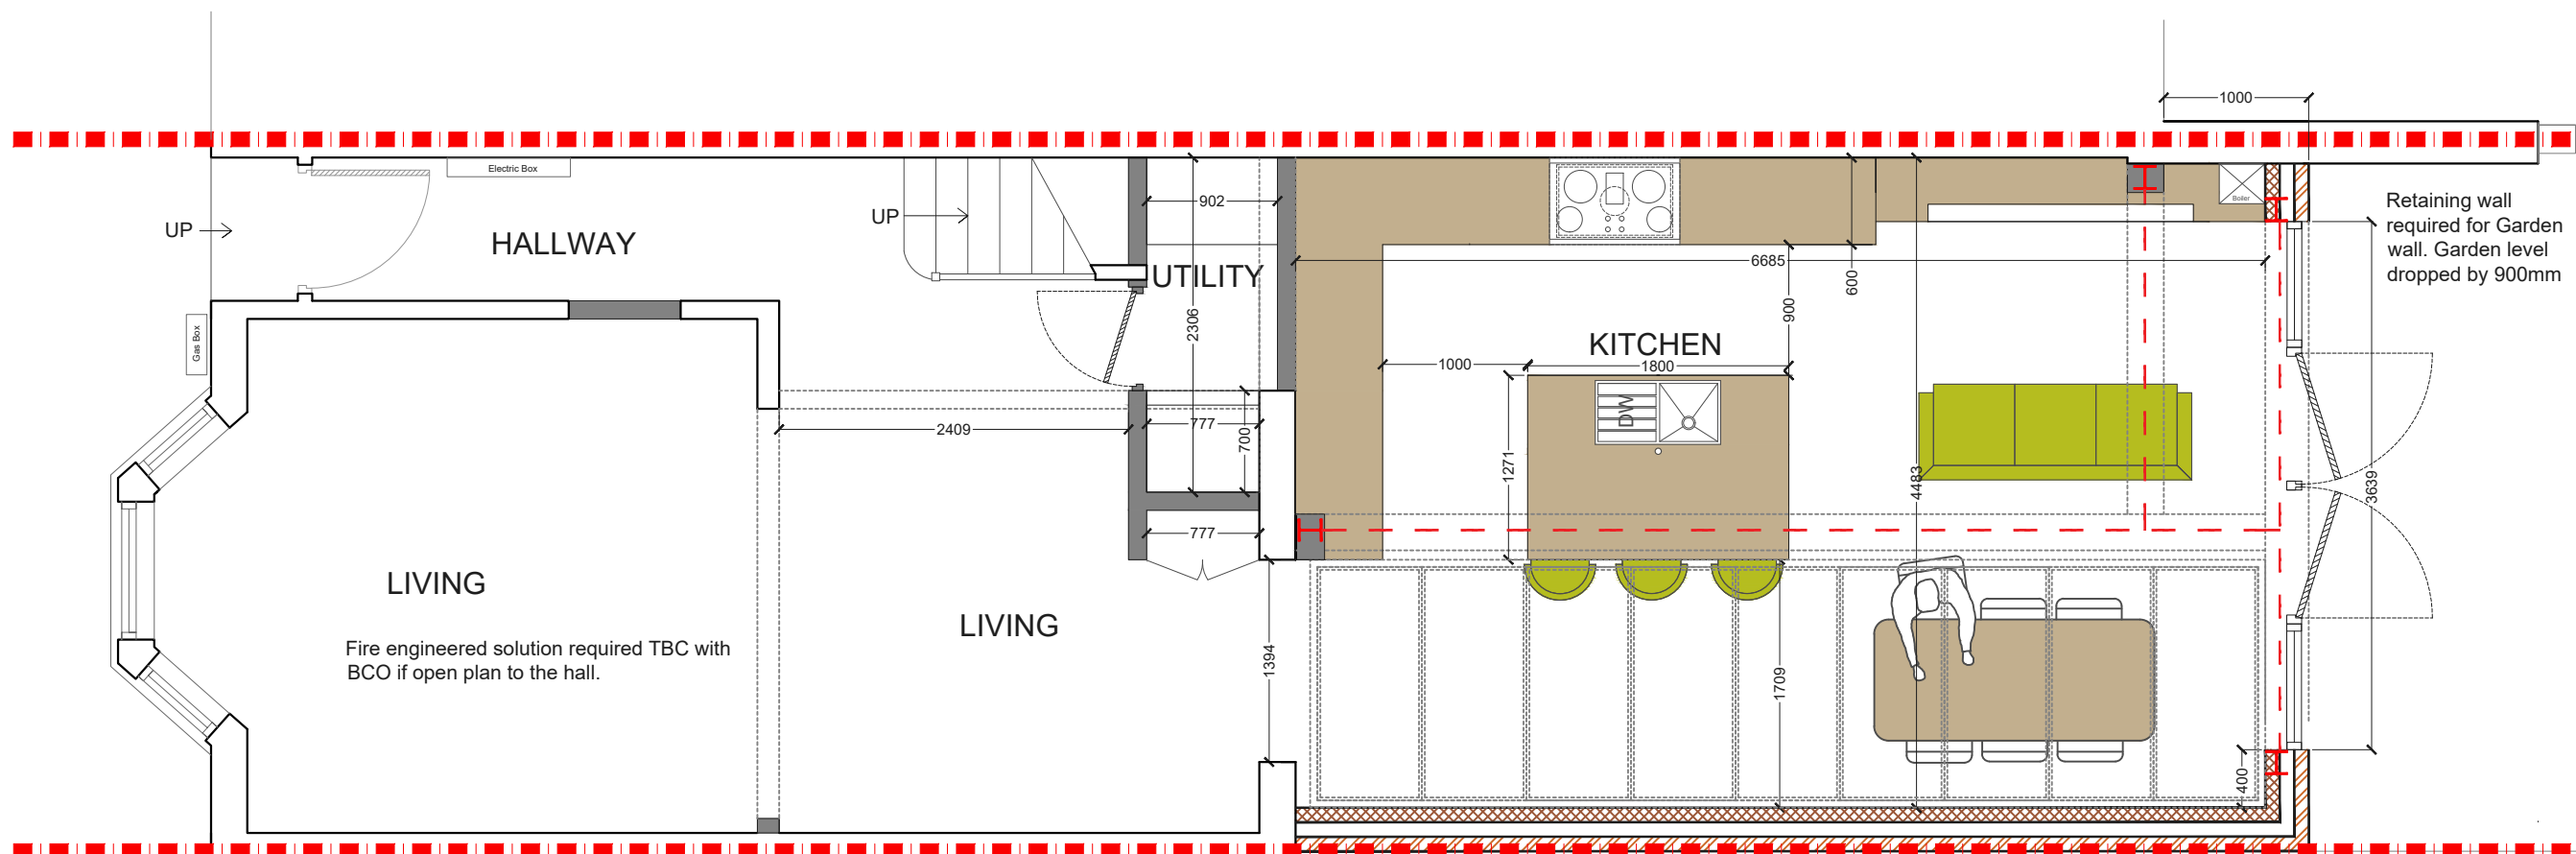

PROPOSED GROUND FLOOR PLAN
SCALE 1:50

NOTES: All detailed measurements are approximate.

NOTES: All measurements of neighbouring properties are approximate including garden levels and will be subject to Party Wall Matters.

PROJECT ADDRESS

Thorpedale Road
N4

CLIENT

AY

DRAWING TITLE

Proposed Rear Elevation
and Section AA


DRAWING NO.

3PD- 02

REV.

DATE:


NOTES

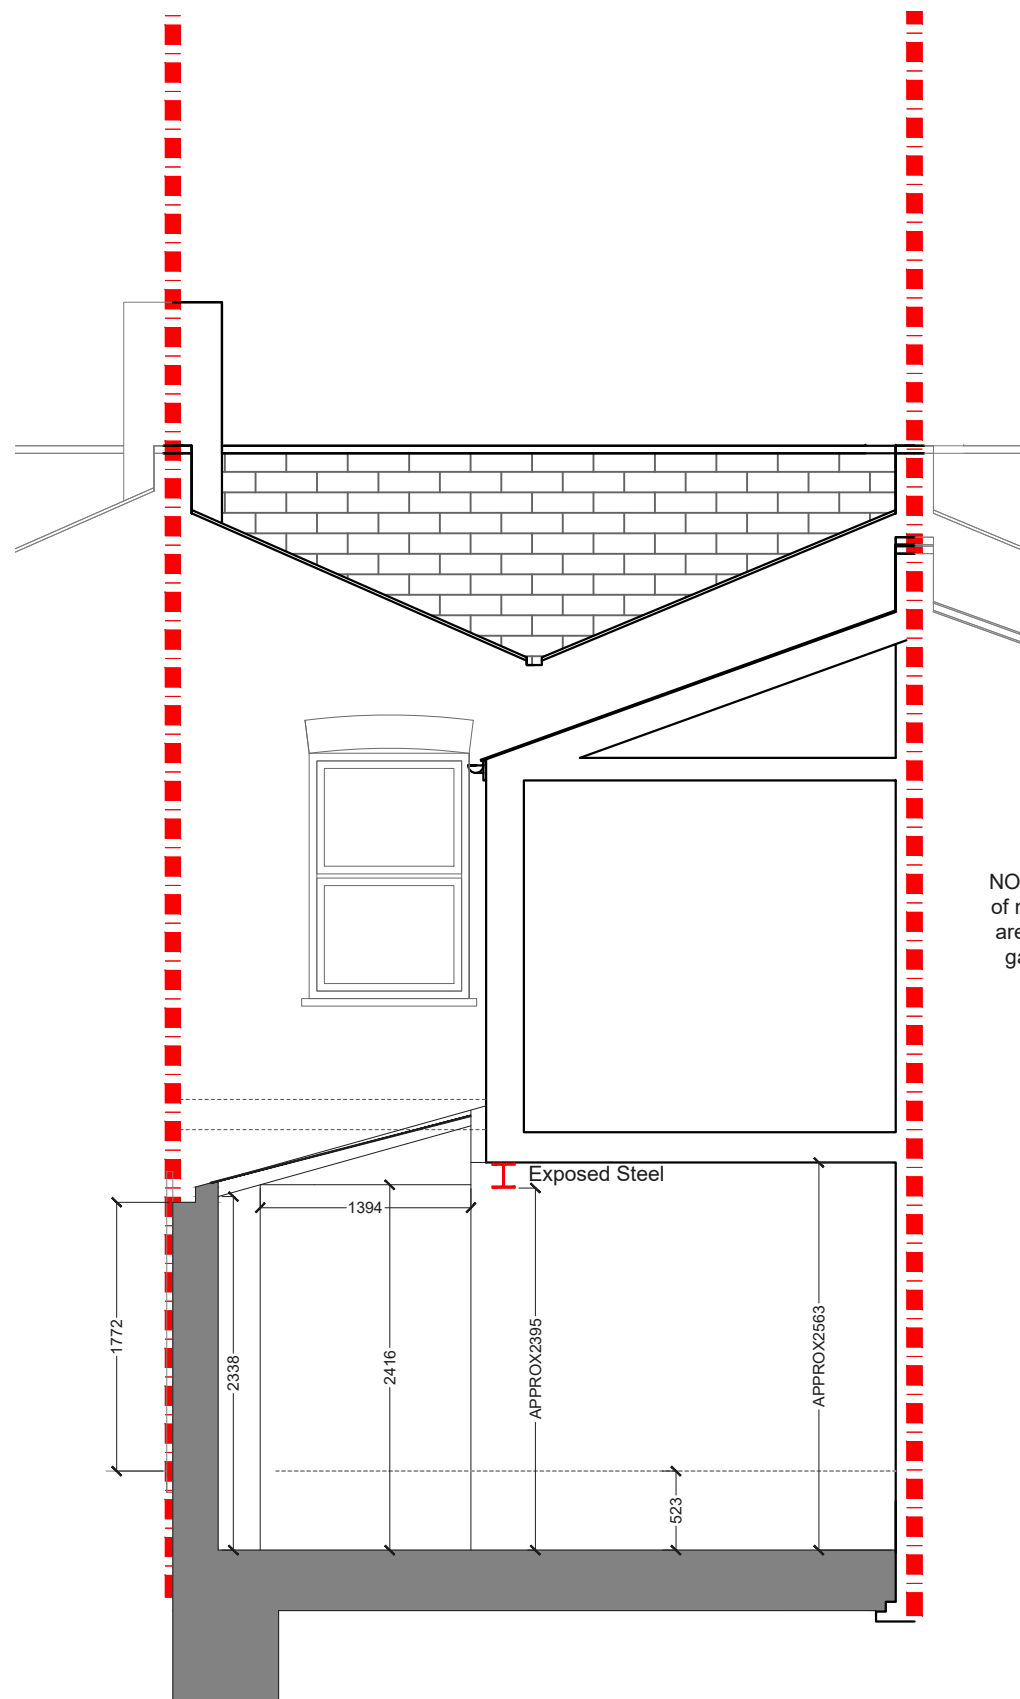

PROPOSED SECTION AA
SCALE 1:50

NOTES: All detailed measurements are approximate.

NOTES: All measurements of neighbouring properties are approximate including garden levels and will be subject to Party Wall Matters.

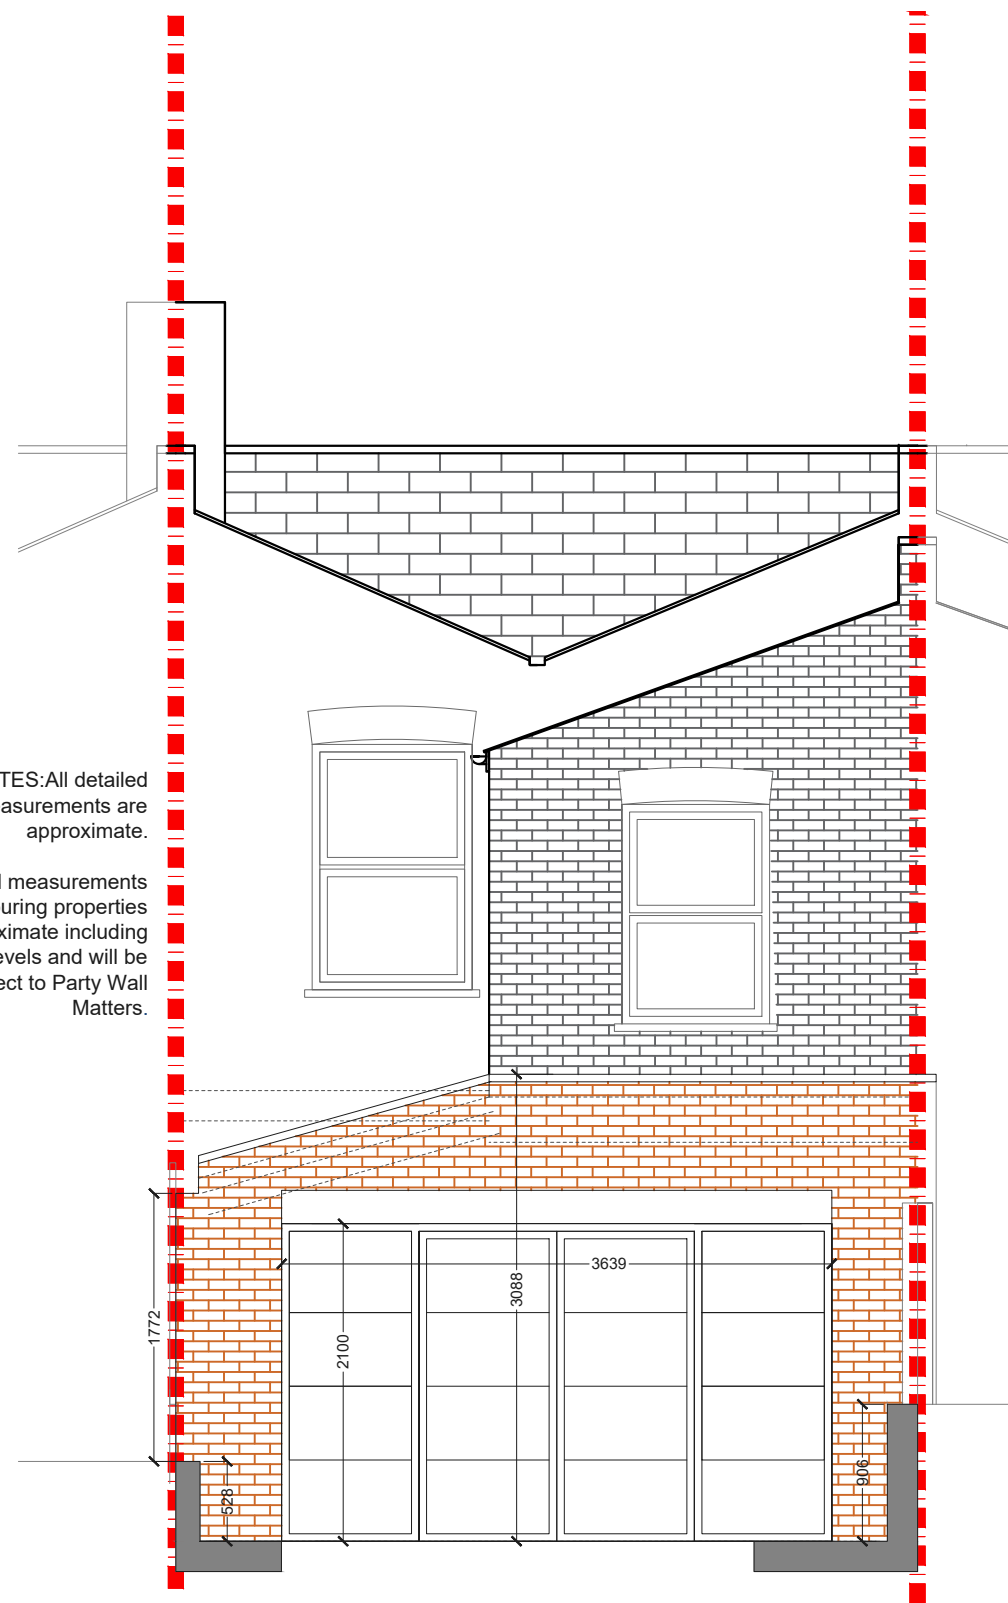

PROPOSED REAR ELEVATION
SCALE 1:50

PROJECT ADDRESS

Thorpedale Road
N4

CLIENT

AY

DRAWING TITLE

Proposed Side Elevation 1

DRAWING NO.

3PD- 03


REV.

DATE:

NOTES

NOTES: All detailed measurements are approximate.

NOTES: All measurements of neighbouring properties are approximate including garden levels and will be subject to Party Wall Matters.

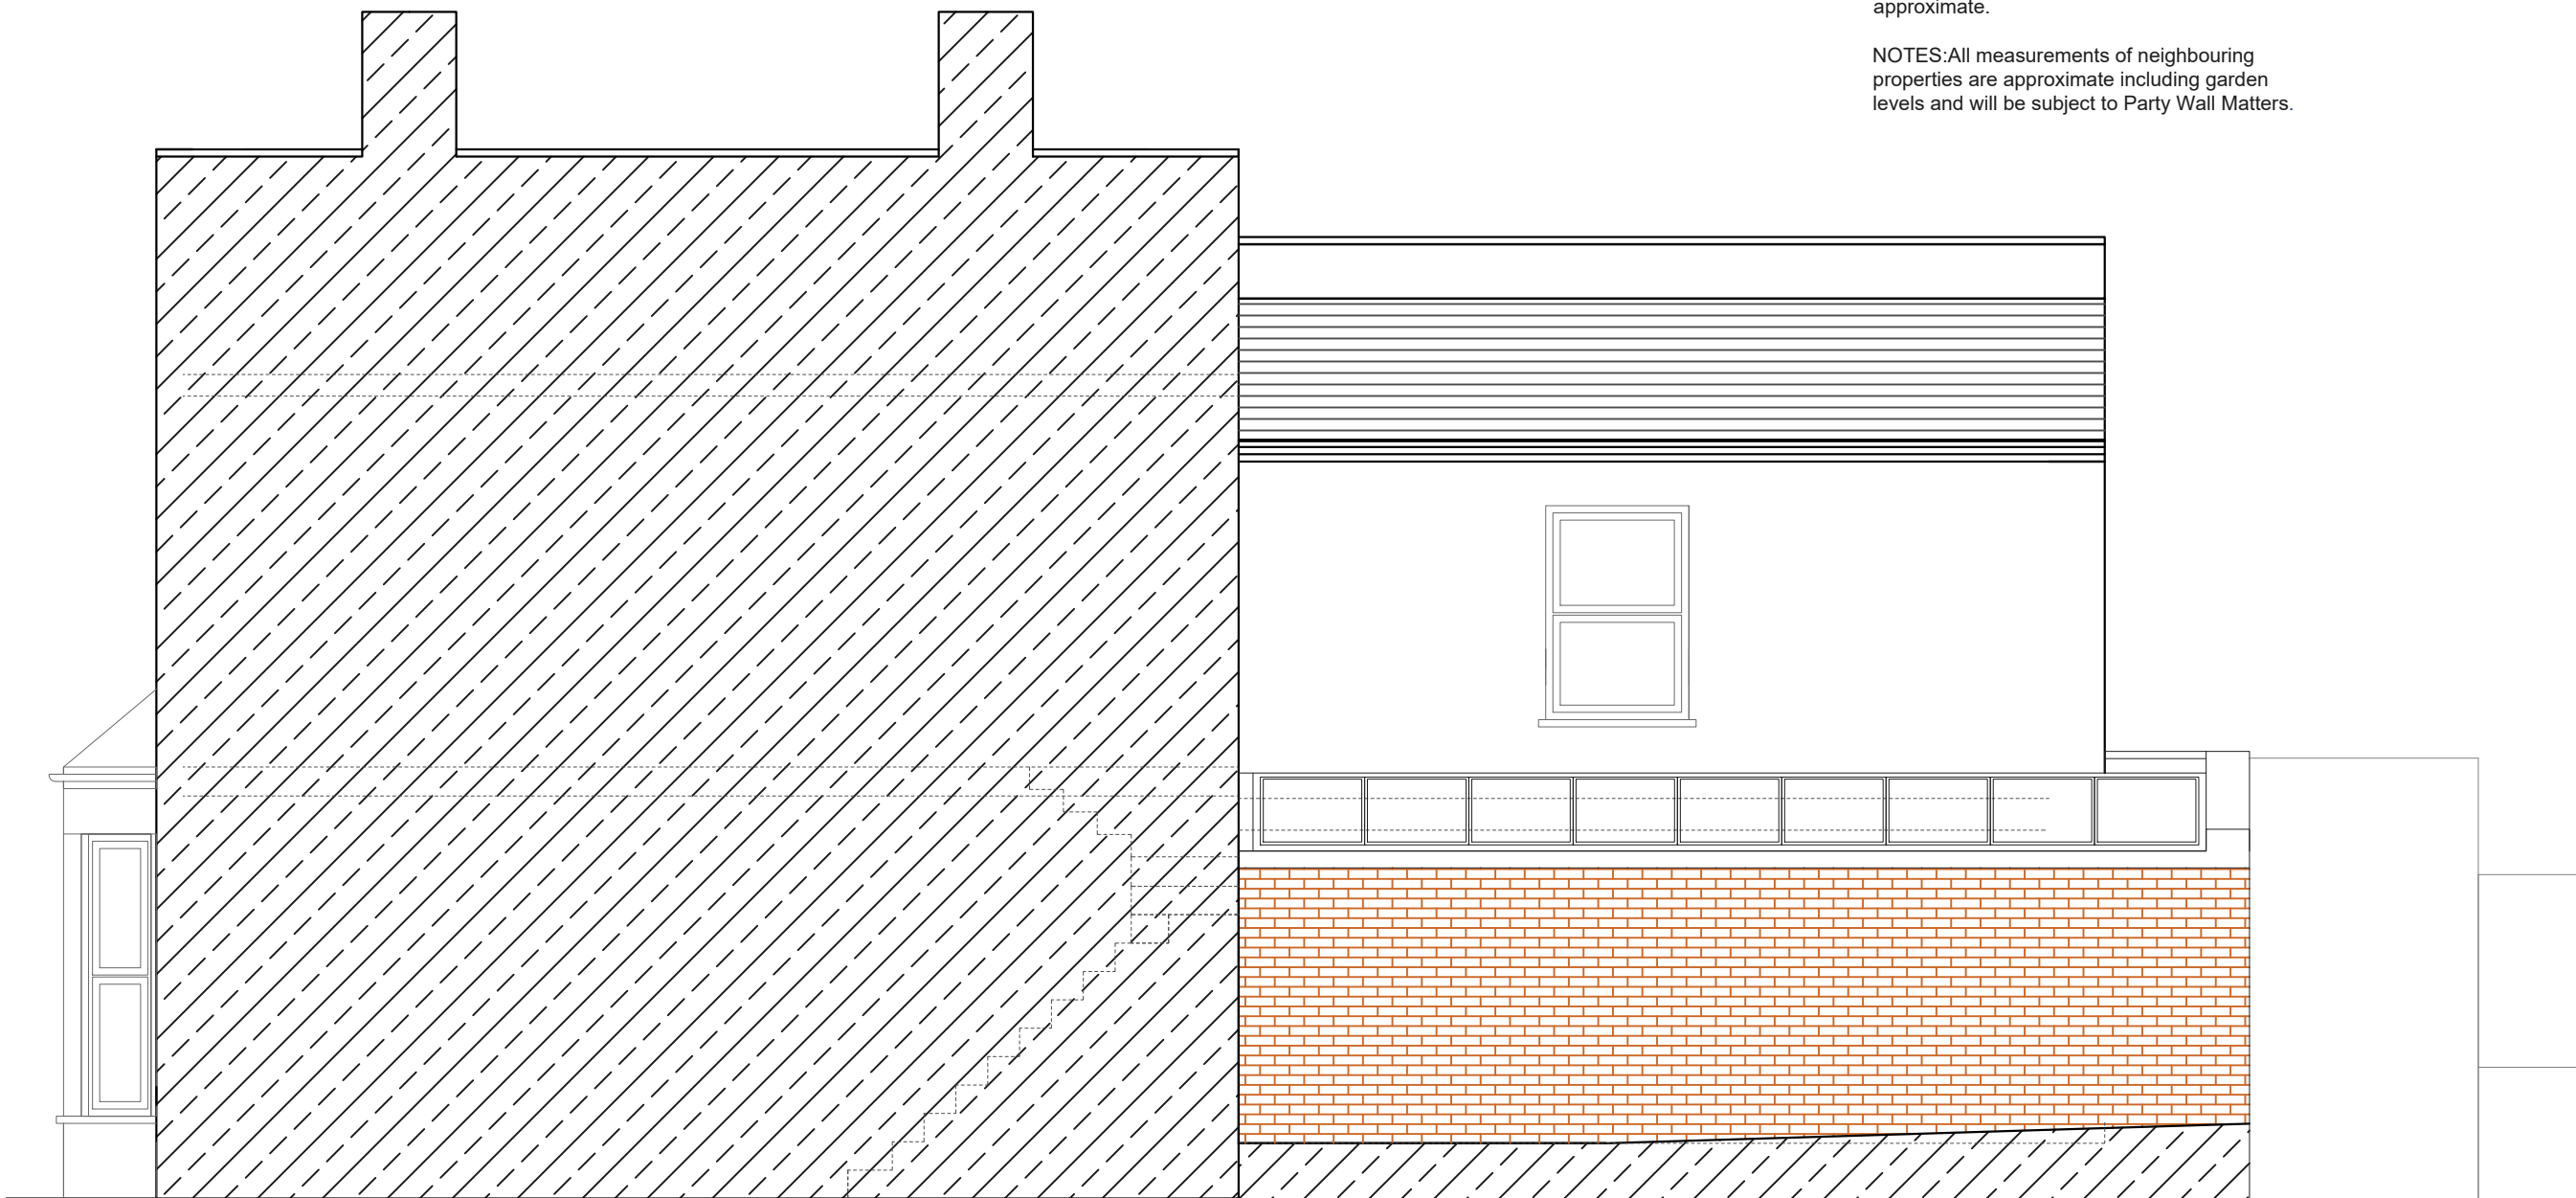

PROPOSED SIDE ELEVATION 1
SCALE 1:50