


PROPOSED GROUND FLOOR PLAN
SCALE 1:100

NOTES: All detailed measurements are approximate.
NOTES: All measurements of neighbouring properties are approximate including garden levels and will be subject to Party Wall Matters.

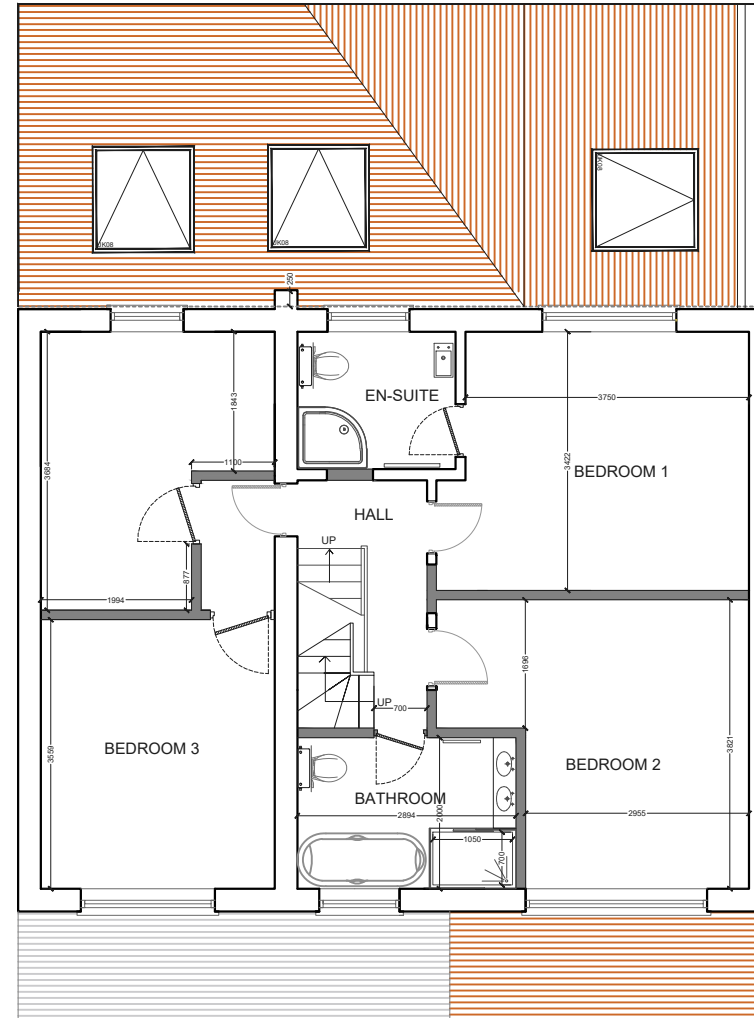

PROPOSED FIRST FLOOR PLAN
SCALE 1:100

NOTES: All detailed measurements are approximate.
NOTES: All measurements of neighbouring properties are approximate including garden levels and will be subject to Party Wall Matters.


| REV. | DATE | NOTES |
|------|------|-------|
| | | |
| | | |
| | | |
| | | |

| | |
|--------|----|
| CLIENT | JH |
|--------|----|


| | |
|-----------------|--------------------------------------|
| PROJECT ADDRESS | ABRIDGE ROAD, CM16 |
| DRAWING TITLE | PROPOSED GROUND AND FIRST FLOOR PLAN |

| | |
|-------|------------|
| SCALE | 1:100@A3 |
| DATE | 19-01-2021 |

| | |
|-------------|------|
| DRAWING NO. | P- 1 |
|-------------|------|

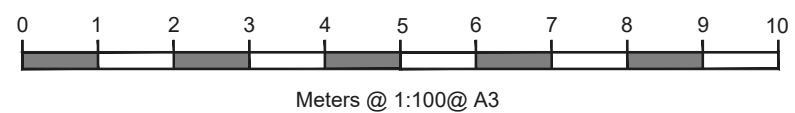


designteam
 342 Clapham Road London SW9 9AJ
 Tel: 0207 242 5353
 hello@designteam.co.uk
 www.designteam.co.uk

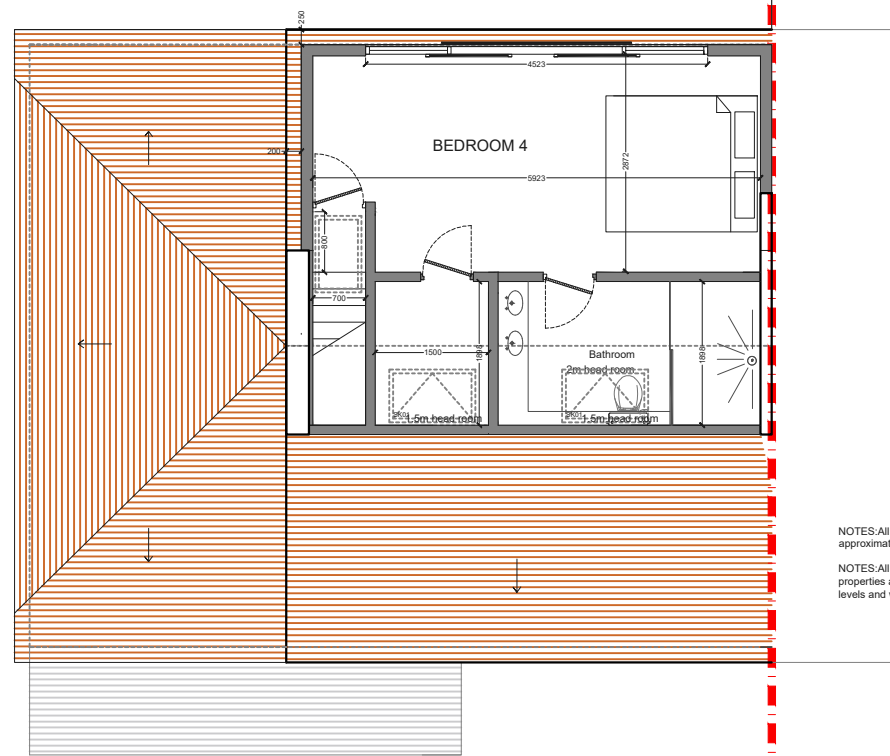

PROPOSED LOFT PLAN
SCALE 1:100

NOTES: All detailed measurements are approximate.
NOTES: All measurements of neighbouring properties are approximate including garden levels and will be subject to Party Wall Matters.

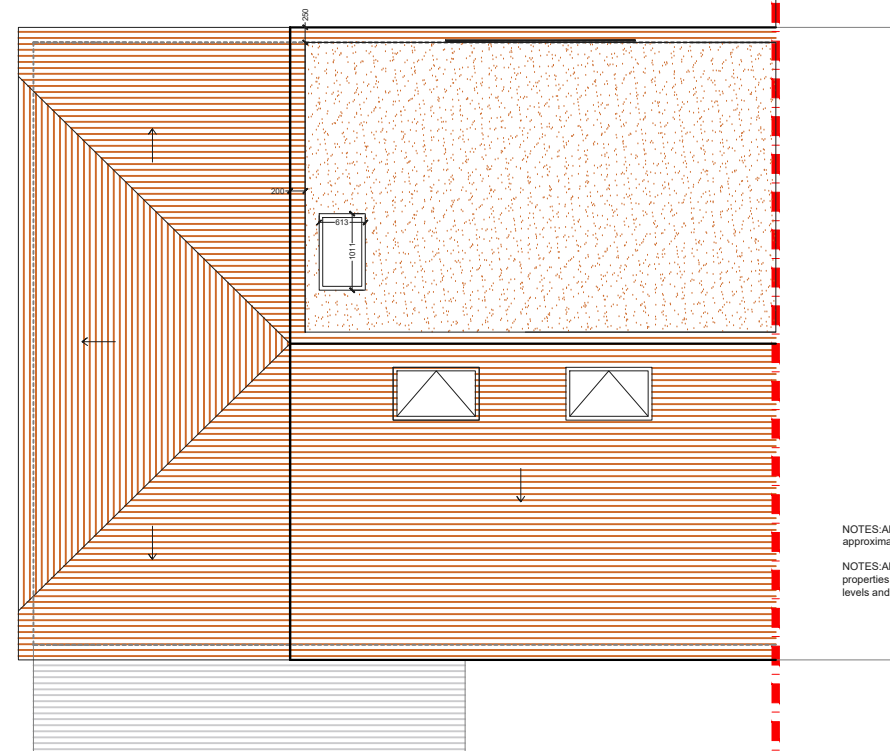

PROPOSED ROOF PLAN
SCALE 1:100

NOTES: All detailed measurements are approximate.
NOTES: All measurements of neighbouring properties are approximate including garden levels and will be subject to Party Wall Matters.


| REV. | DATE | NOTES |
|------|------|-------|
| | | |
| | | |
| | | |
| | | |

| | |
|--------|----|
| CLIENT | JH |
|--------|----|


| | |
|-----------------|-----------------------------|
| PROJECT ADDRESS | ABRIDGE ROAD, CM16 7NP |
| DRAWING TITLE | PROPOSED LOFT AND ROOF PLAN |

| | |
|-------|------------|
| SCALE | 1:100@A3 |
| DATE | 19-01-2021 |


| | |
|-------------|------|
| DRAWING NO. | P- 2 |
|-------------|------|

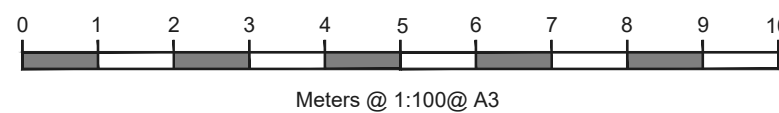

designteam
 342 Clapham Road London SW9 9AJ
 Tel: 0207 242 5353
 hello@designteam.co.uk
 www.designteam.co.uk

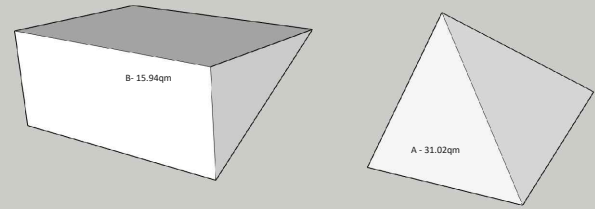


3D Volume Calcs produced by Sketch up.
 A - 31.02qm
 B - 15.94qm
 Total - 46.96qm

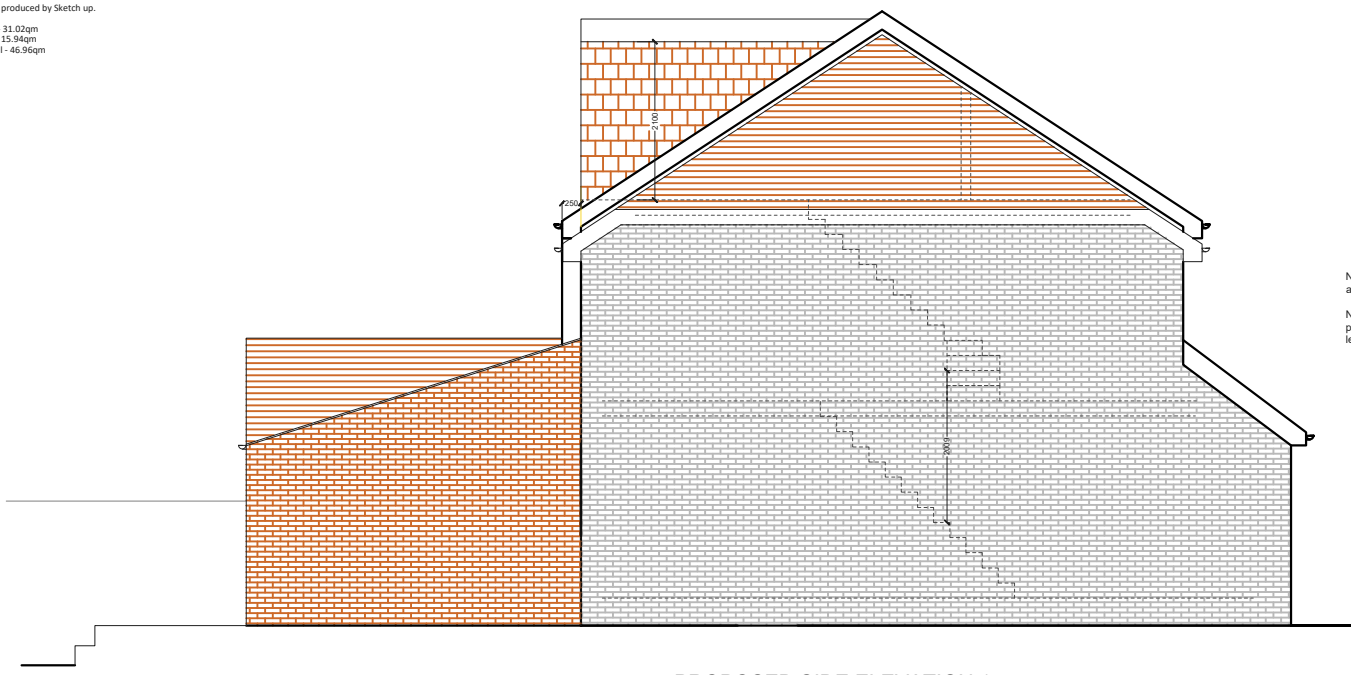


PROPOSED SIDE ELEVATION 1
 SCALE 1:100

NOTES: All detailed measurements are approximate.
 NOTES: All measurements of neighbouring properties are approximate including garden levels and will be subject to Party Wall Matters.

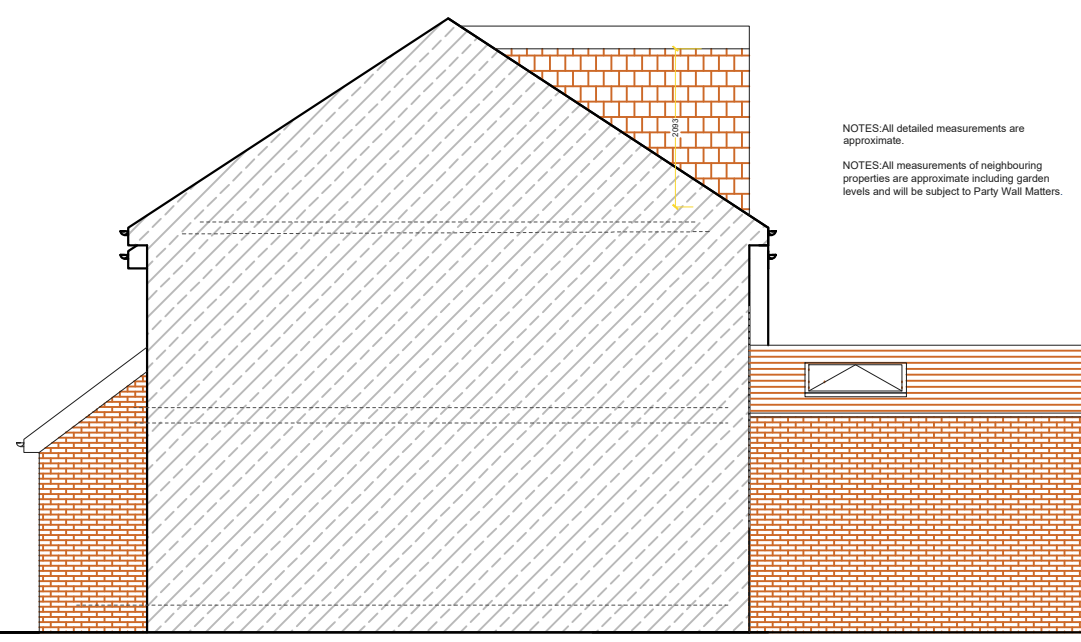


PROPOSED SIDE ELEVATION 2
 SCALE 1:100

NOTES: All detailed measurements are approximate.
 NOTES: All measurements of neighbouring properties are approximate including garden levels and will be subject to Party Wall Matters.

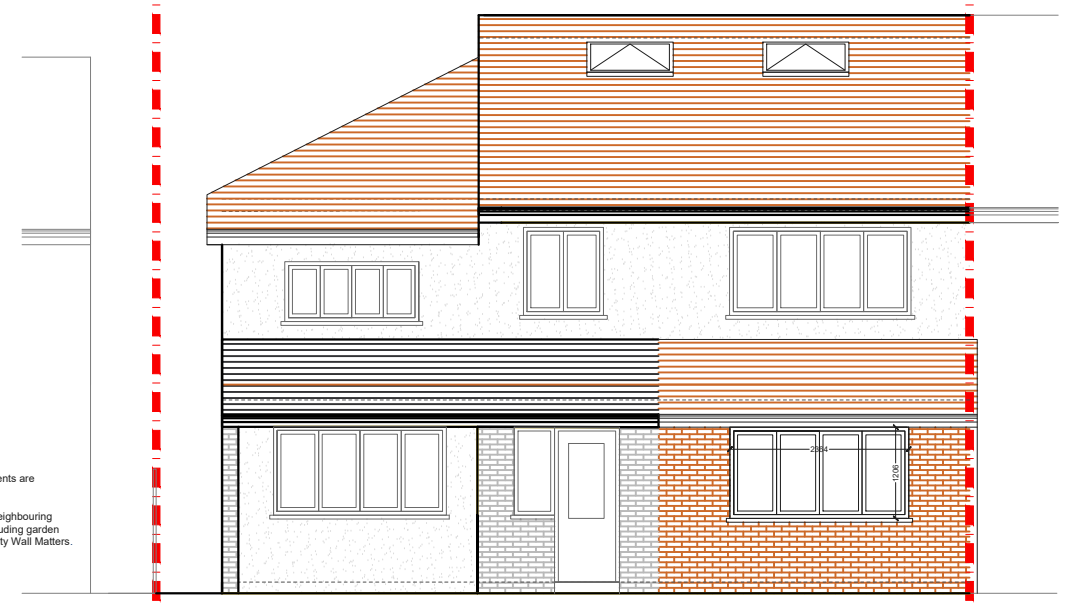

PROPOSED FRONT ELEVATION
 SCALE 1:100

NOTES: All detailed measurements are approximate.
 NOTES: All measurements of neighbouring properties are approximate including garden levels and will be subject to Party Wall Matters.

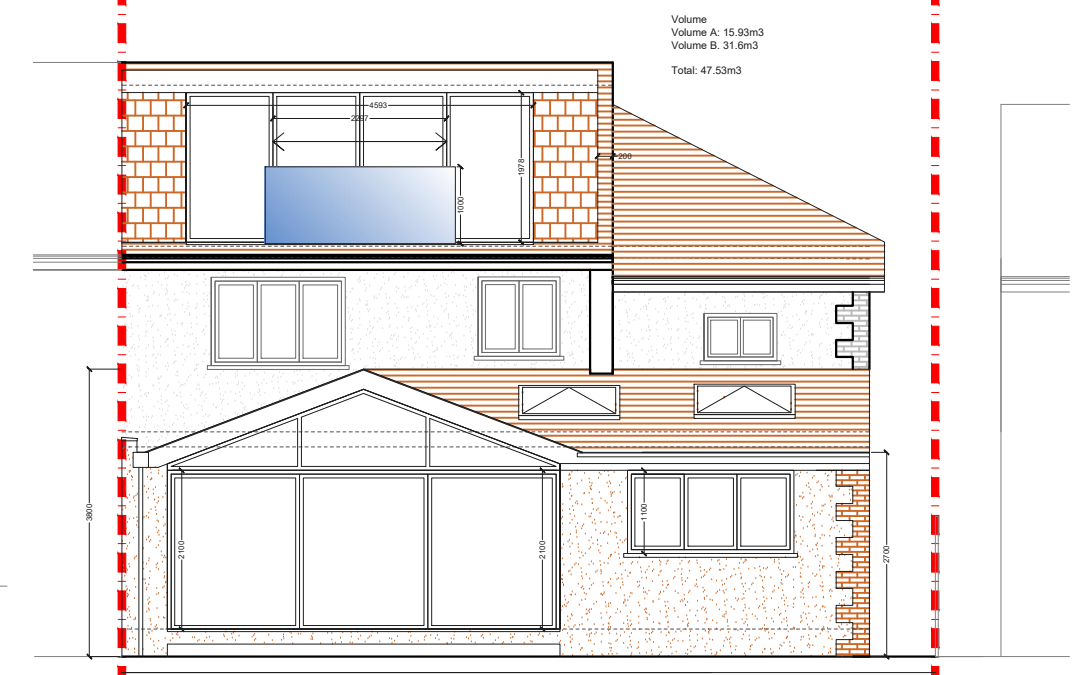

PROPOSED REAR ELEVATION
 SCALE 1:100

Volume
 Volume A: 15.93m3
 Volume B: 31.6m3
 Total: 47.53m3

NOTES: All detailed measurements are approximate.
 NOTES: All measurements of neighbouring properties are approximate including garden levels and will be subject to Party Wall Matters.


| REV. | DATE | NOTES |
|------|------|-------|
| | | |
| | | |
| | | |
| | | |

| | |
|--------|----|
| CLIENT | JH |
|--------|----|

| | |
|-----------------|------------------------|
| PROJECT ADDRESS | ABRIDGE ROAD, CM16 7NP |
| DRAWING TITLE | PROPOSED ELEVATIONS |

| | |
|-------|------------|
| SCALE | 1:100@A3 |
| DATE | 19-01-2021 |

| | |
|-------------|------|
| DRAWING NO. | P- 3 |
|-------------|------|

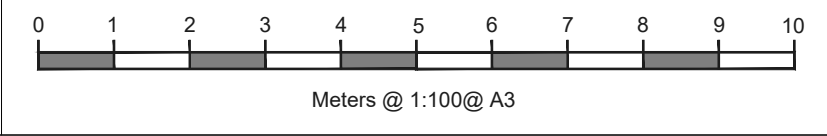

designteam
 342 Clapham Road London SW9 9AJ
 Tel: 0207 242 5353
 hello@designteam.co.uk
 www.designteam.co.uk