

Project Address Woodside, SW19

Client GS

Drawing Title

Proposed Lower Ground Floor Plan & Roof Plan

Drawn

Checked DA

Approved DA

Disclaimer

Drawings to be read in conjunction with the relevant drawing and specification. Figured dimensions only. Dimensions should not be relied upon for the purposes of ordering material or placing sub-contractor orders. Third parties to take their own site measurements. Site boundaries are indicative only and are subject to confirmation with land registry. A party wall surveyor should be consulted to ascertain whether adjoining owners are notifiable. On planning drawings, all structural beams, openings, lintels and any other bearings are indicative and are subject to review from a structural engineer. All drawings are subject to onsite inspection.


 Drawing No 3PD - 01
 Revision
 North

 Date Issued 28/10/2022
 Notes

Meters at 1:100 - A3

9 10



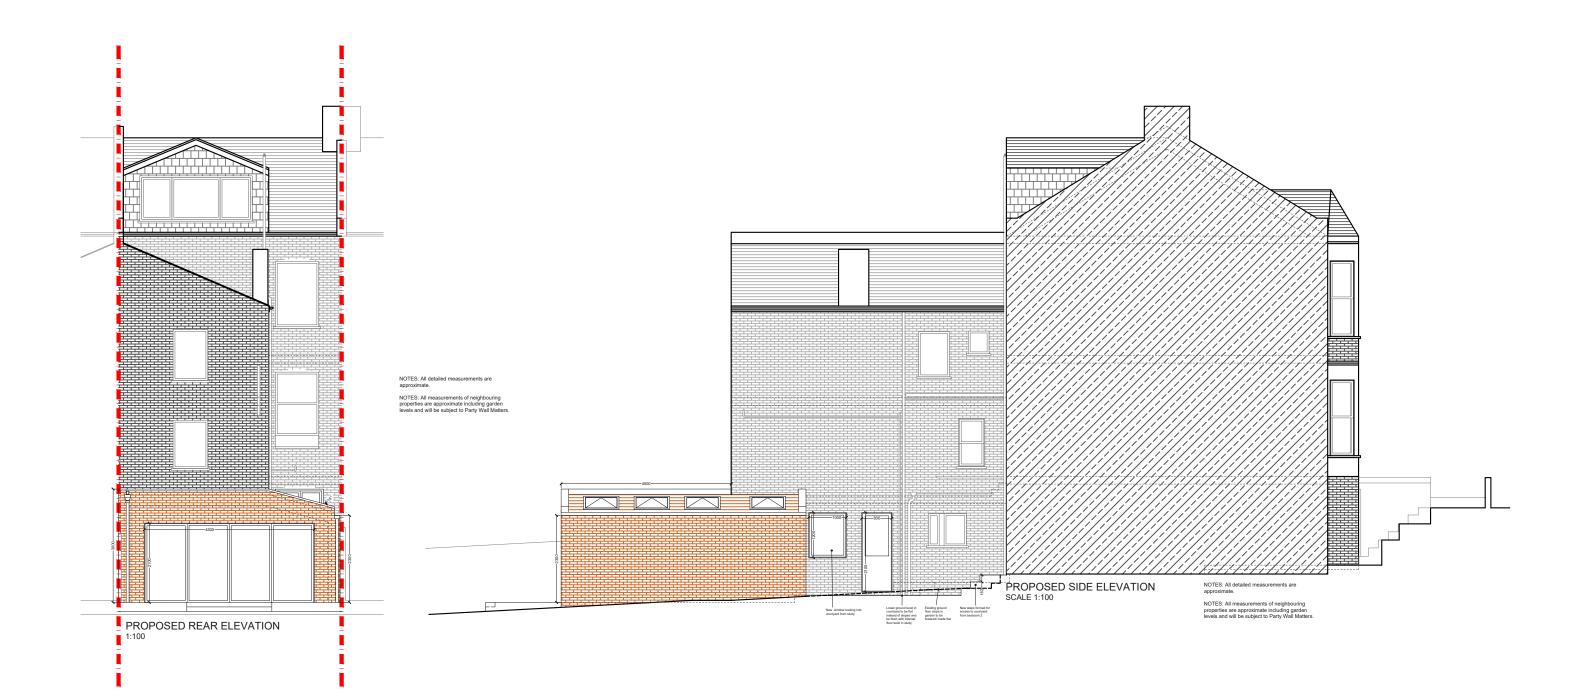



Drawing TitleProposed Rear Elevation & Side Elevation

Drawn

Checked DA

Approved DA

Disclaimer

Drawings to be read in conjunction with the relevant drawing and specification. Figured dimensions only. Dimensions should not be relied upon for the purposes of ordering material or placing sub-contractor orders. Third parties to take their own site measurements. Site boundaries are indicative only and are subject to confirmation with land registry. A party wall surveyor should be consulted to ascertain whether adjoining owners are notifiable. On planning drawings, all structural beams, openings, lintels and any other bearings are indicative and are subject to review from a structural engineer. All drawings are subject to onsite inspection.

Drawing No 3PD - 02 Date Issued 28/10/2022				Revision Notes			North			
								Meters at 1:100 - A3		
0	1	2	3	4	5	6	7	8	9	10

