

**PROPOSED GROUND FLOOR PLAN**  
SCALE 1:50

NOTES: All detailed measurements are approximate.


NOTES: All measurements of neighbouring properties are approximate including garden levels and will be subject to Party Wall Matters.

REV.	DATE	NOTES

PROJECT ADDRESS	WOODLANDS ROAD E17
DRAWING TITLE	PROPOSED GROUND FLOOR PLAN

SCALE	1:50@A3
DATE	10-12-2021


DRAWING NO.	3PD- 01
-------------	---------

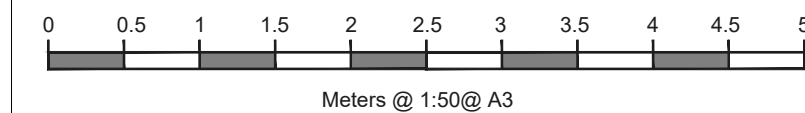

**designteam**

342 Clapham Road  
London  
SW9 9AJ

0207 242 5353  
hello@designteam.co.uk  
www.designteam.co.uk

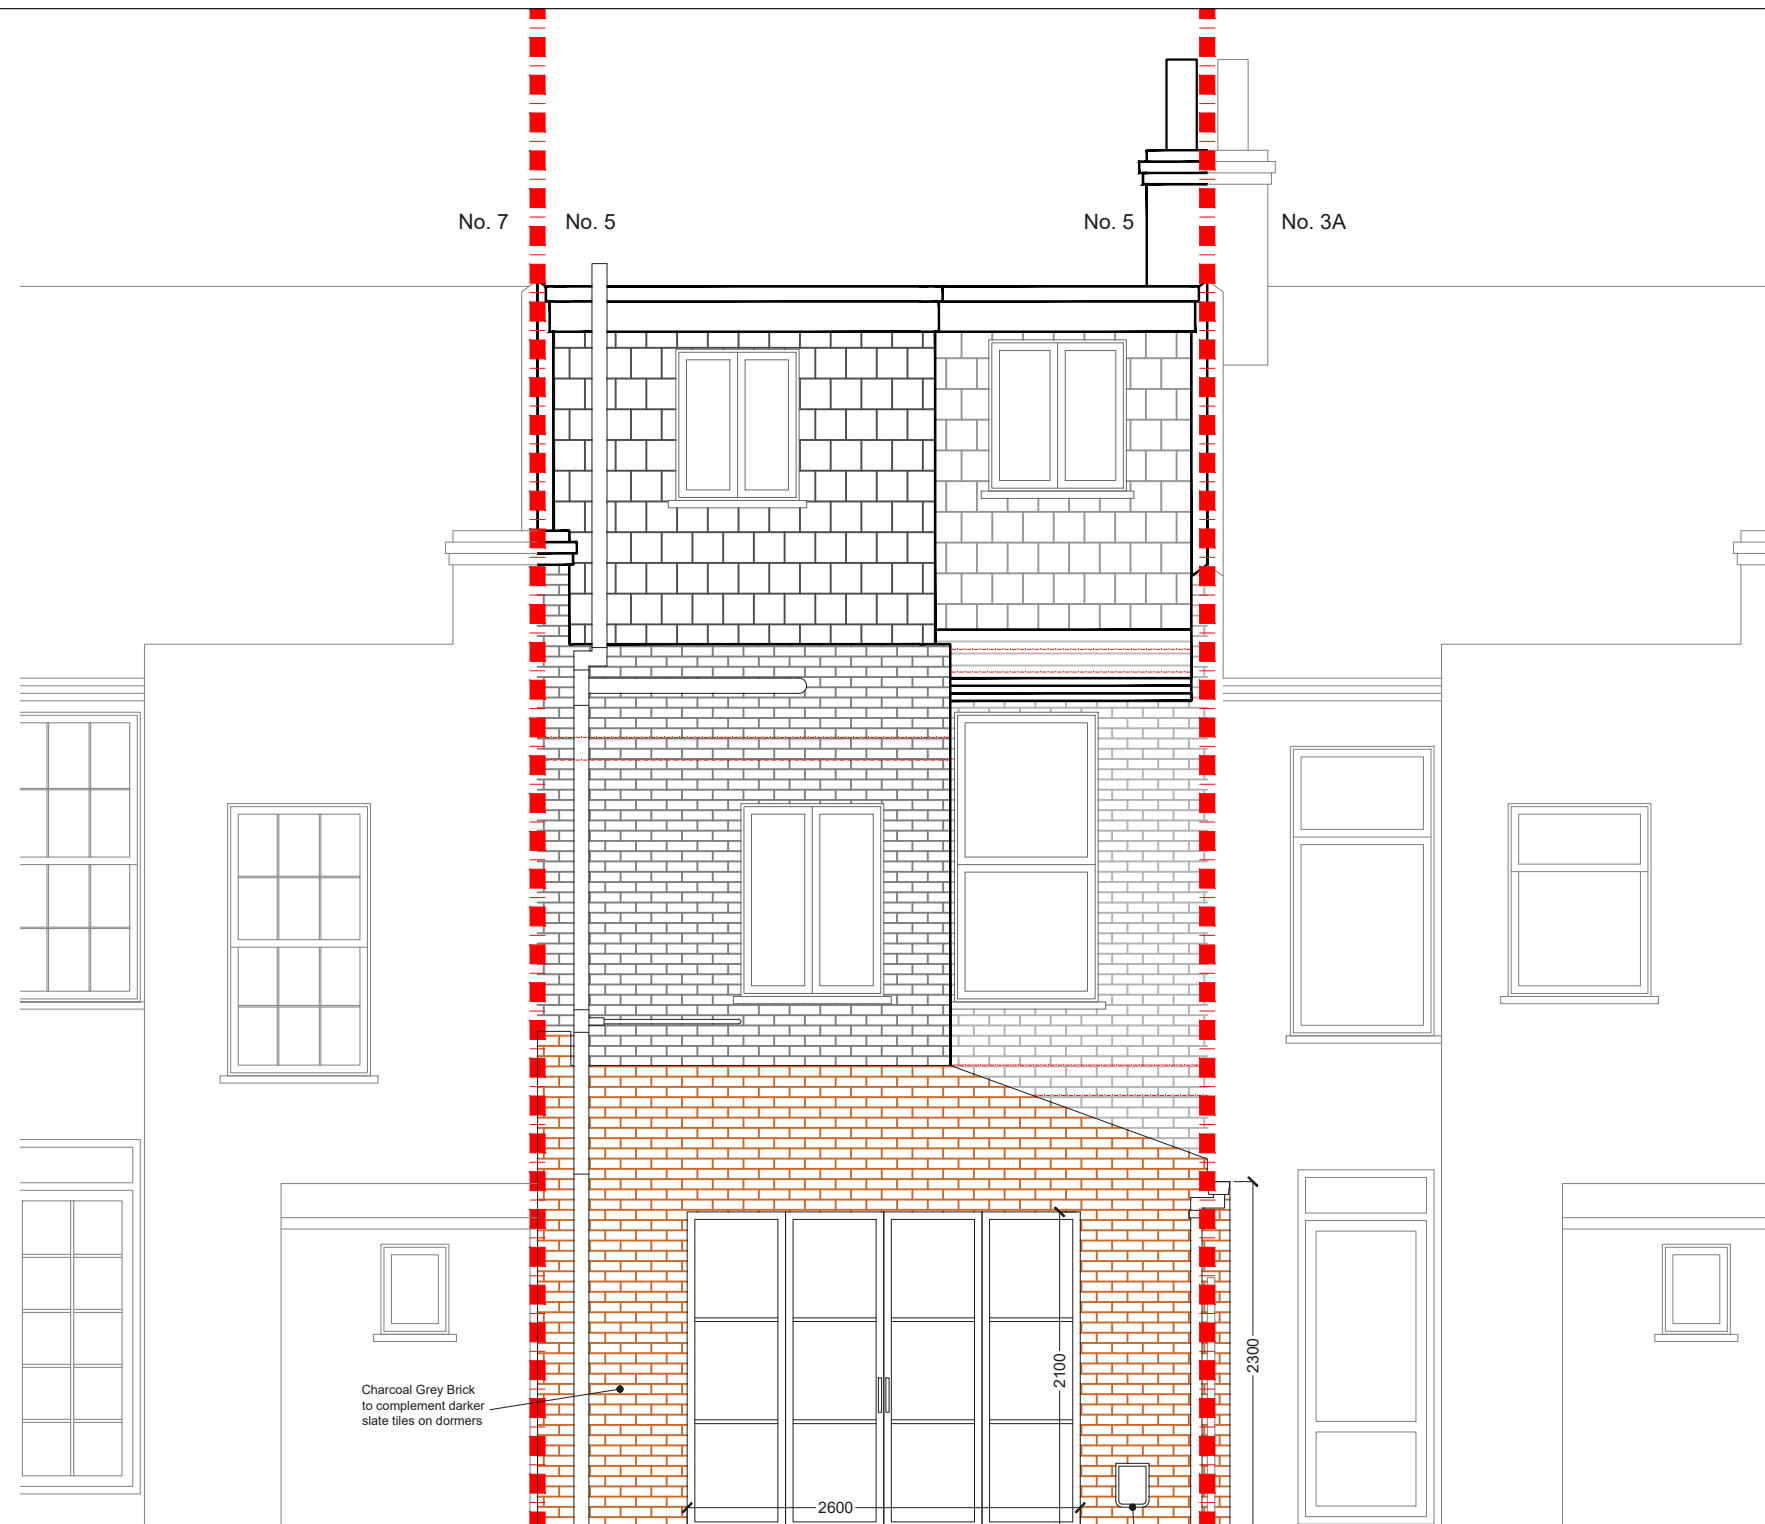

NOT BEEN SURVEYED

**PROPOSED REAR ELEVATION**  
SCALE 1:50

NOT BEEN SURVEYED

NOTES: All detailed measurements are approximate.

NOTES: All measurements of neighbouring properties are approximate including garden levels and will be subject to Party Wall Matters.

REV.	DATE	NOTES

PROJECT ADDRESS	WOODLANDS ROAD E17
DRAWING TITLE	PROPOSED REAR ELEVATION


SCALE	1:50@A3
DATE	05-01-2022
<p>Meters @ 1:50@ A3</p>	

DRAWING NO.	3PD- 02
-------------	---------

**designteam**

342 Clapham Road  
London  
SW9 9AJ

0207 242 5353  
hello@designteam.co.uk  
www.designteam.co.uk

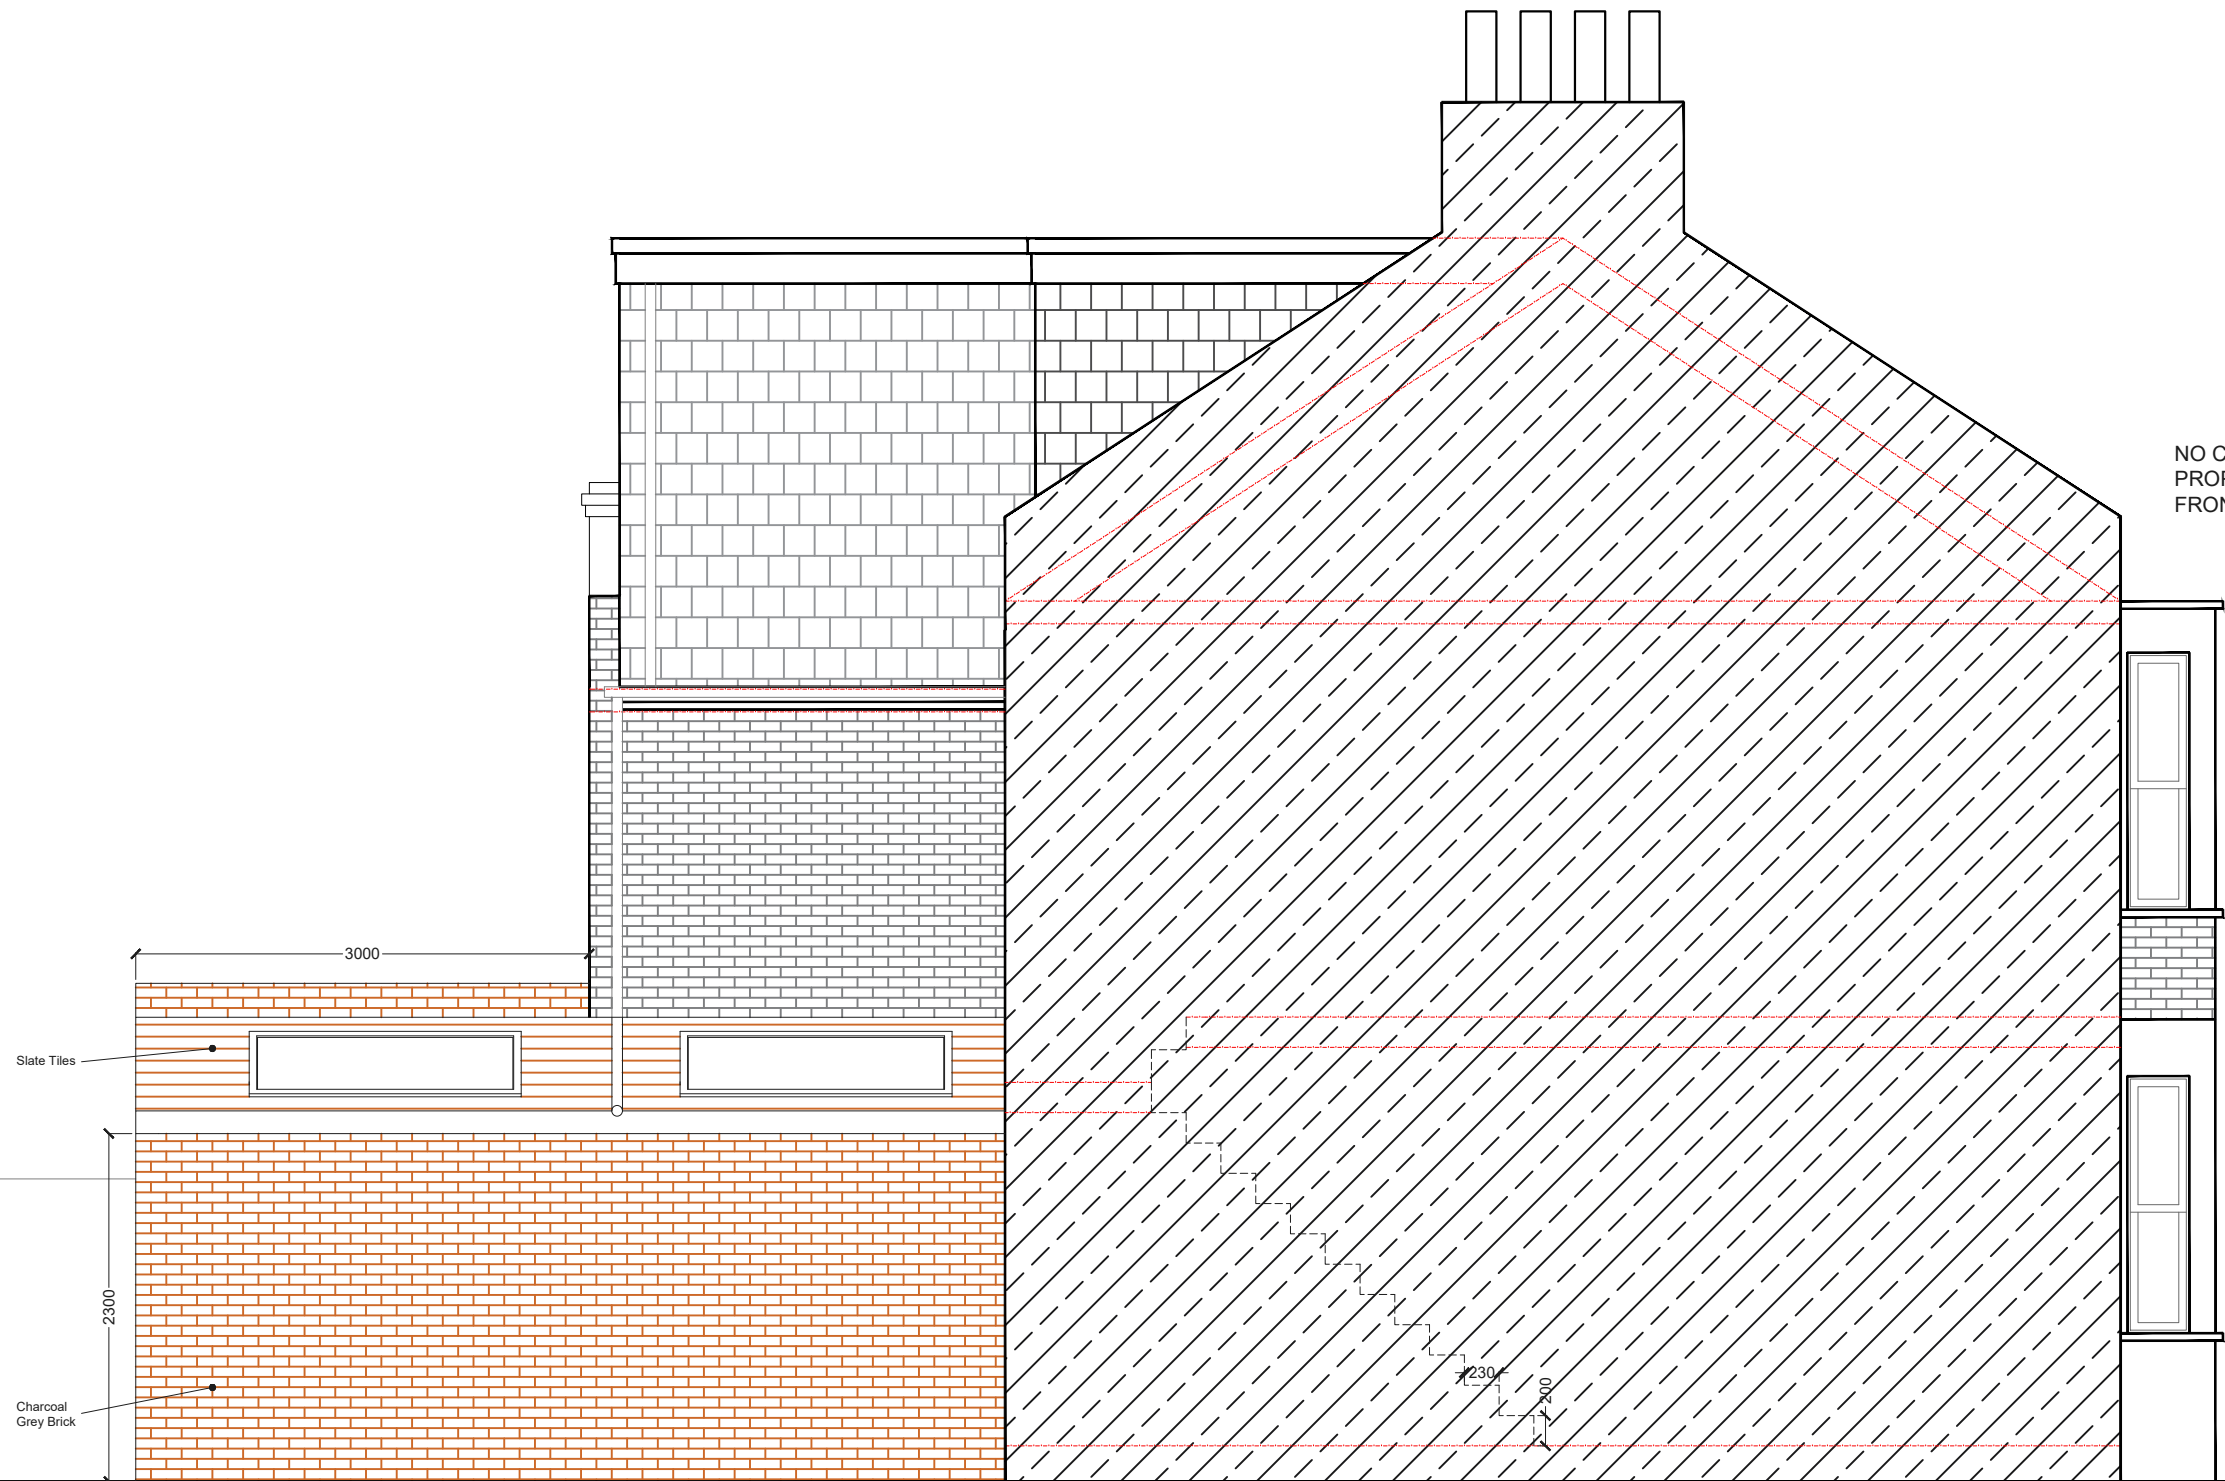

**PROPOSED SIDE ELEVATION**  
SCALE 1:50


NOTES: All detailed measurements are approximate.

NOTES: All measurements of neighbouring properties are approximate including garden levels and will be subject to Party Wall Matters.

REV.	DATE	NOTES

PROJECT ADDRESS	WOODLANDS ROAD E17
DRAWING TITLE	PROPOSED SIDE ELEVATION

SCALE	1:50@A3
DATE	05-01-2022

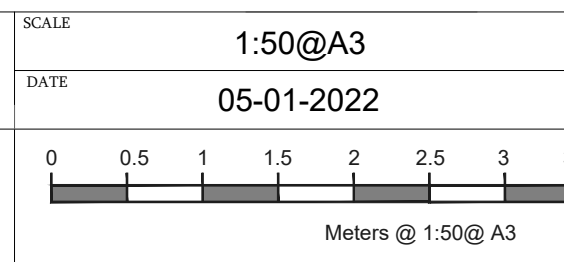

DRAWING NO.	3PD- 03
-------------	---------

**designteam**  
342 Clapham Road  
London  
SW9 9AJ  
0207 242 5353  
hello@designteam.co.uk  
www.designteam.co.uk